



GROUND FLOOR COFFEE SHOP ENTRANCE

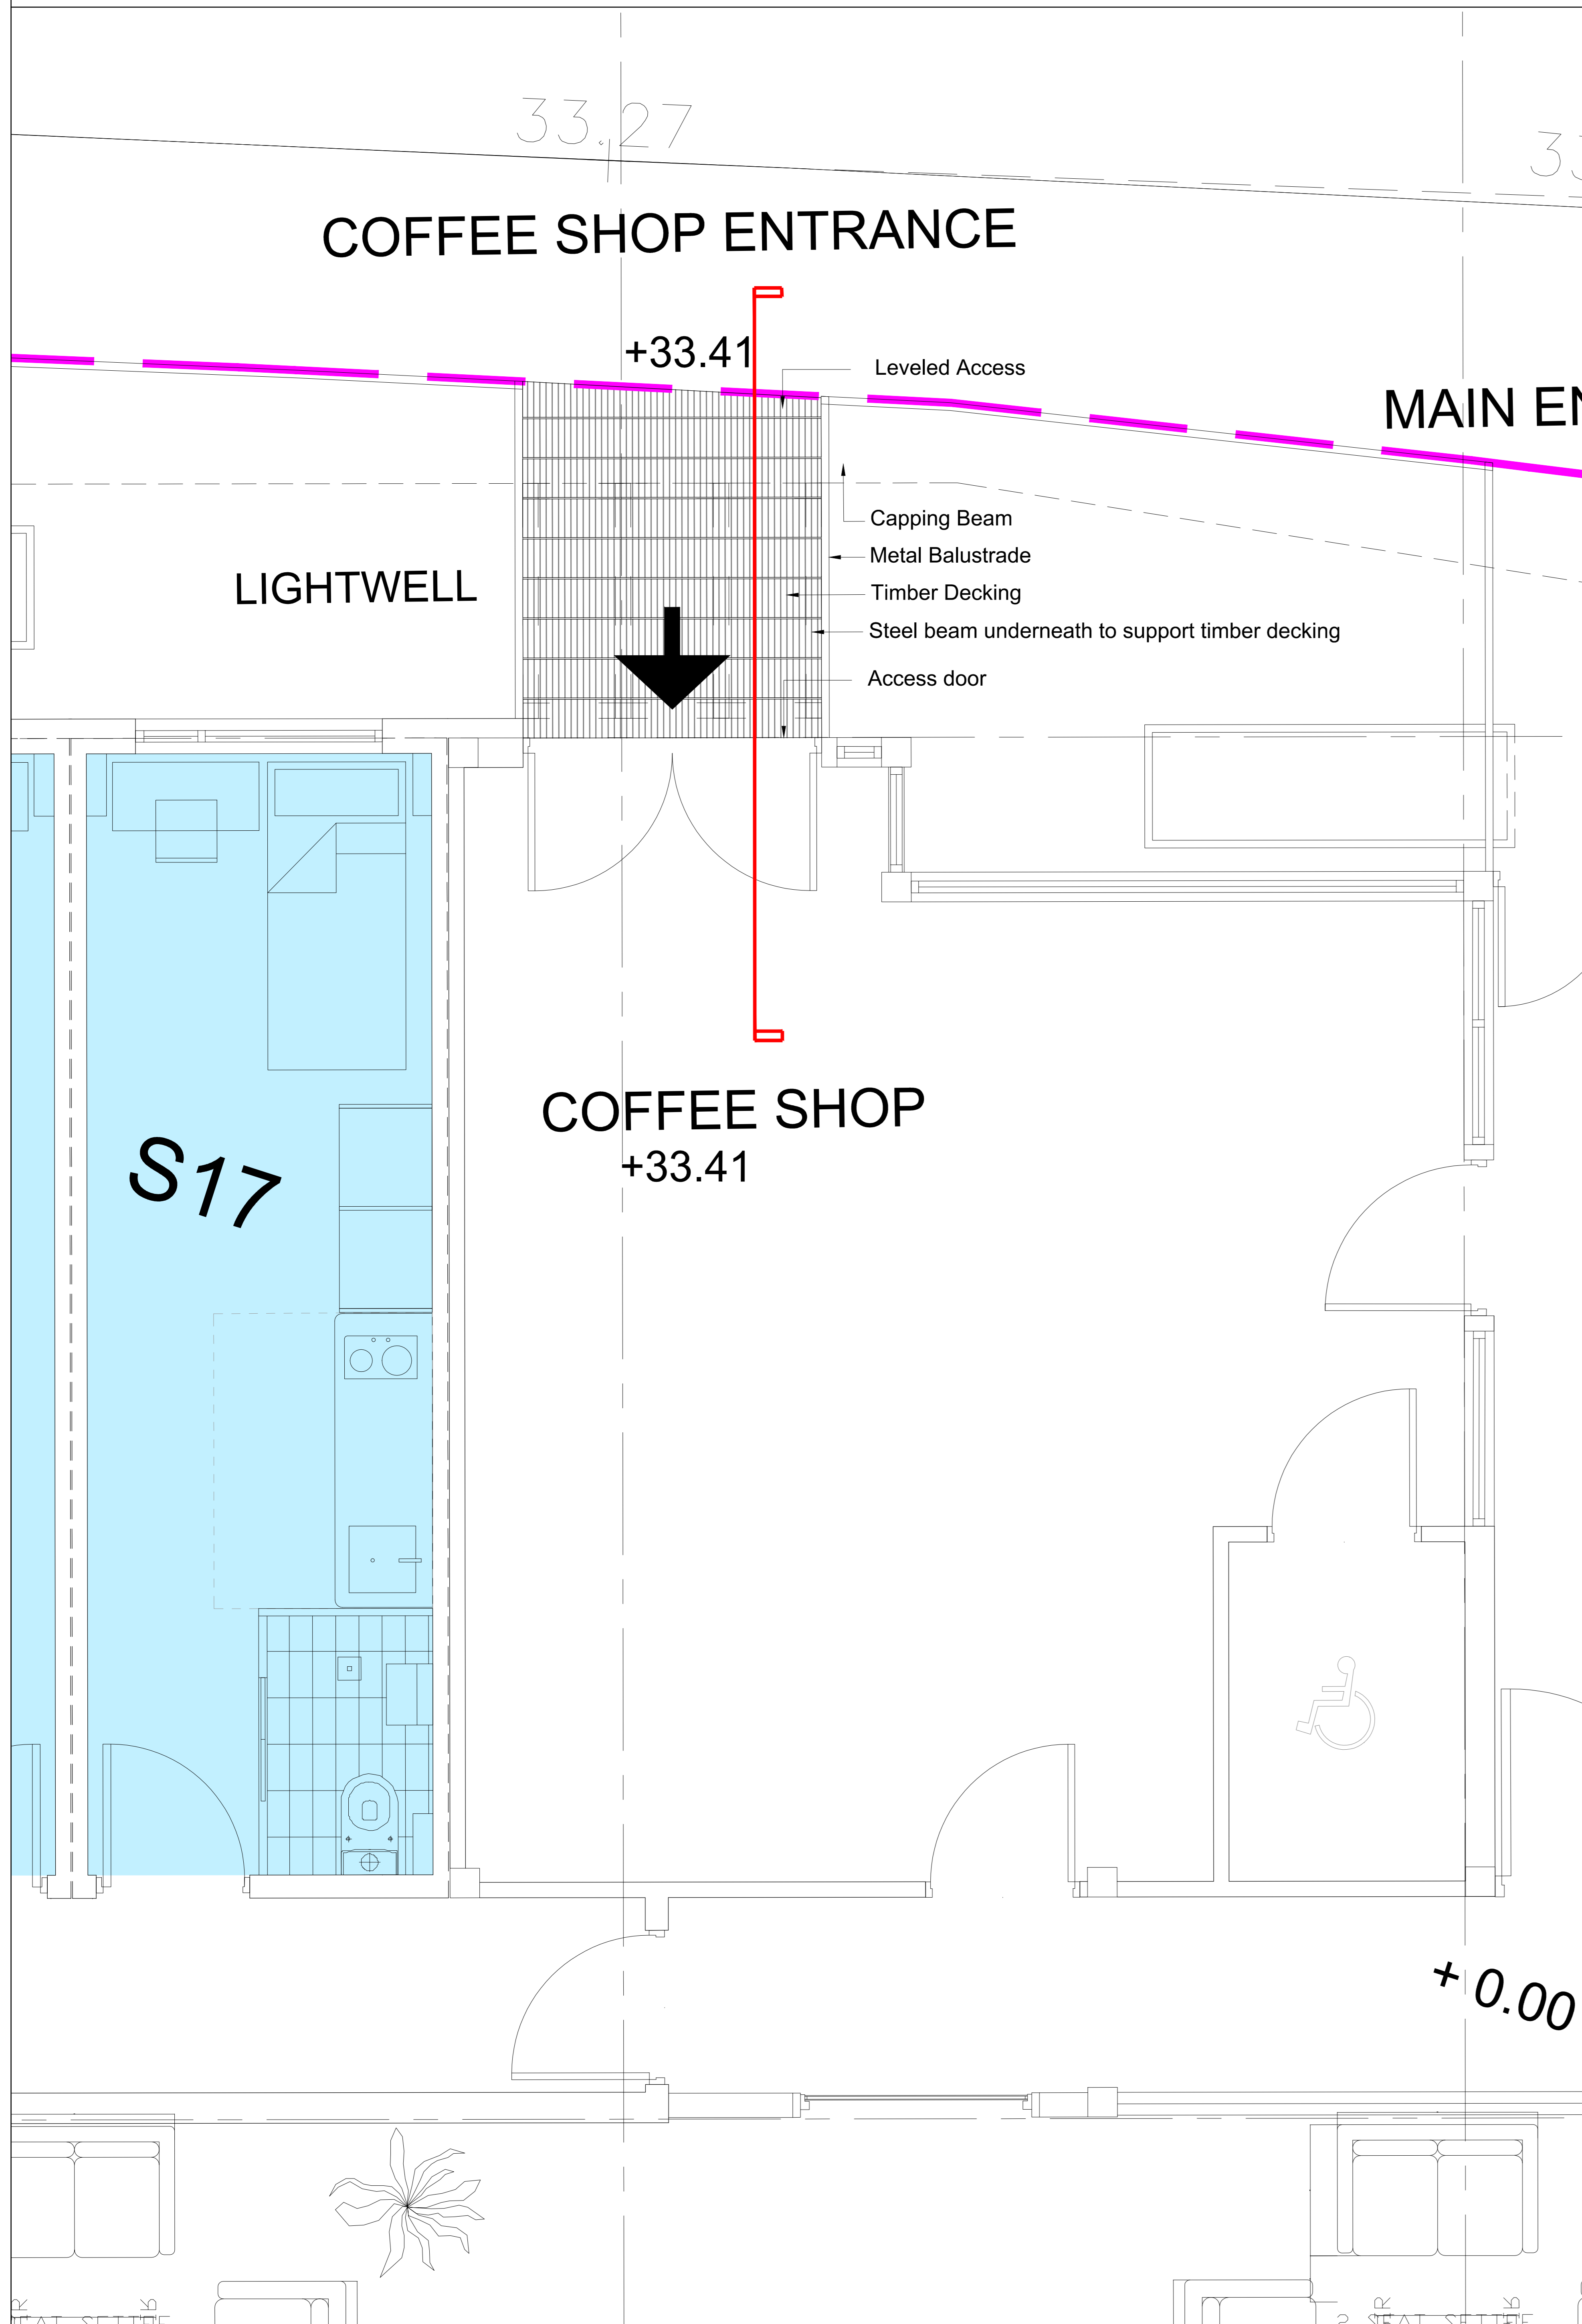

DETAIL 1: SECTION THROUGH COFFEE SHOP ENTRANCE

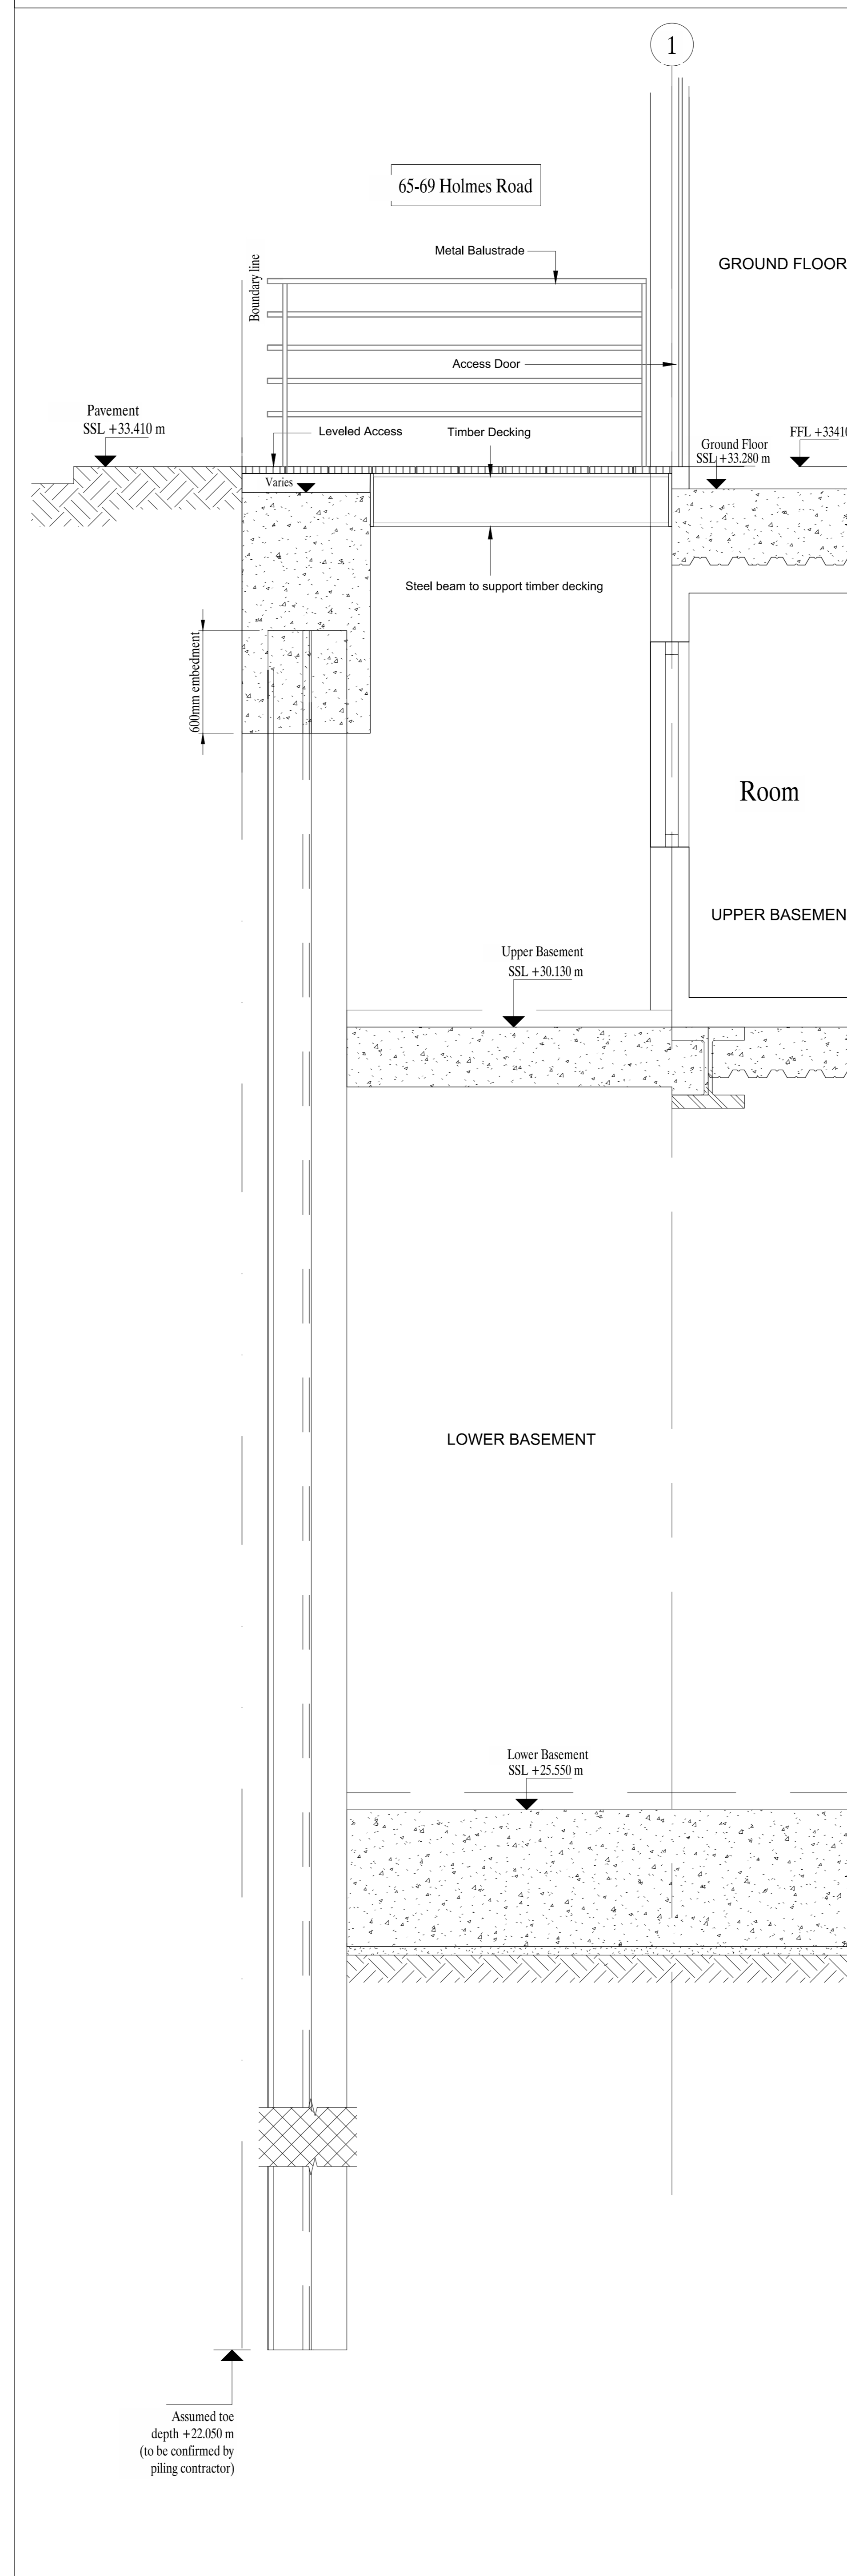

REVISIONS


Rev.	Date	By
-	Issue for Planning	12.08.16 MG
A:	Amended based on Planners Comments	20.12.16 MG



CONSTRUCTION ISSUE

ALL DIMENSIONS TO BE CHECKED ON SITE
WORK TO FIGURED DIMENSIONS ONLY
REPORT DISCREPANCIES TO THE ARCHITECT
AT ONCE BEFORE PROCEEDING

Contemporary Design Solutions

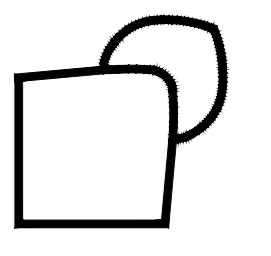

46 Great Marlborough Street
London
W1F 7JW
Telephone: 020 7494 9000 Fax: 020 7494 4944

Client

HALLMARK PROPERTY GROUP

Project Title

B8 WAREHOUSE & STUDENT ACCOMMODATION
65-69 HOLMES ROAD

Drawing Title

COFFEE SHOP ENTRANCE DETAILS
GROUND FLOOR

Scale

1: 20 @ A0 NTS @ A3 Date DEC 2016
Drawn MG Checked CT
Drawing No. Rev.

131050 (AC) 110 A

CAD plot date: