


REVISIONS		
Rev.	Date	By
-	-	-
-	Issued for Planning	20.12.16 MG


Internal access routes to the Refuse Area

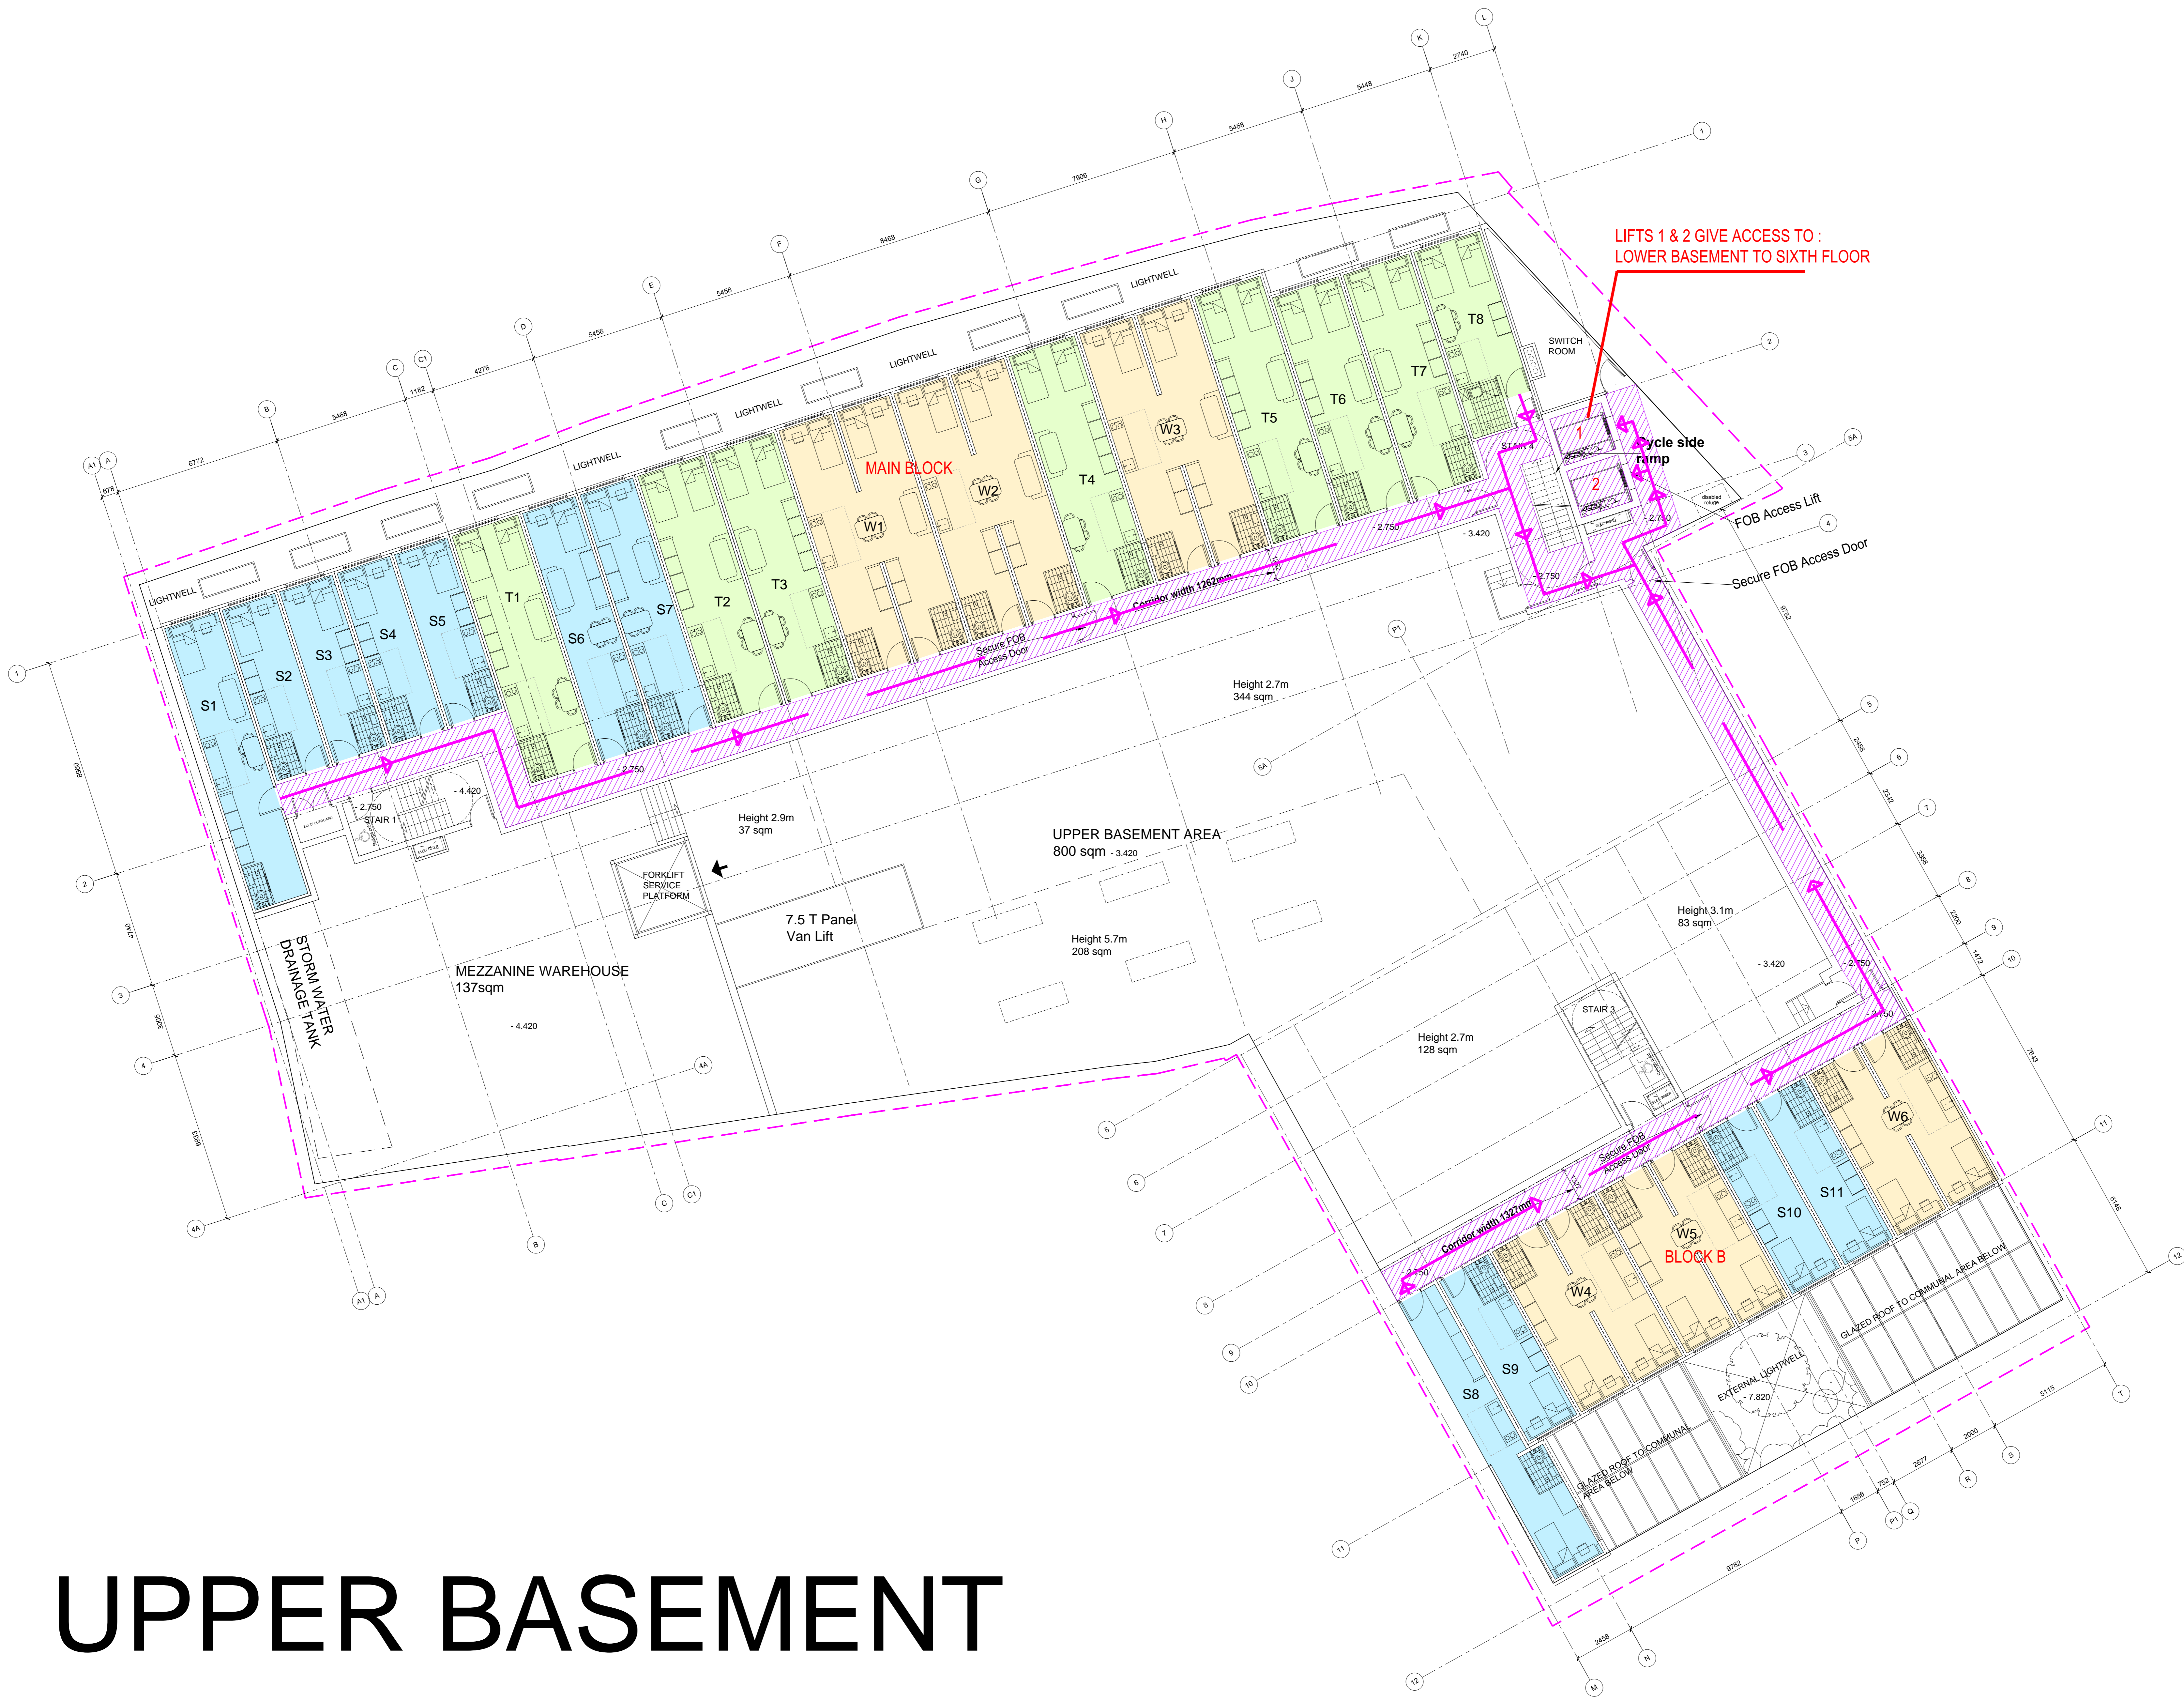

**CONSTRUCTION ISSUE**

ALL DIMENSIONS TO BE CHECKED ON SITE  
WORK TO FIGURED DIMENSIONS ONLY  
REPORT DISCREPANCIES TO THE ARCHITECT  
AT ONCE BEFORE PROCEEDING

Contemporary Design Solutions

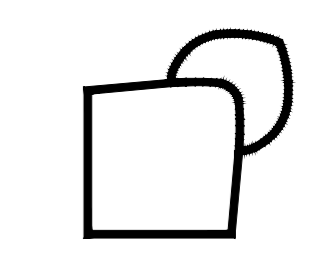

46 Great Marlborough Street  
London  
W1F 7JW  
Telephone: 020 7494 9000 Fax: 020 7494 4944

Client

HALLMARK PROPERTY GROUP

Project Title

B8/WAREHOUSE & STUDENT ACCOMMODATION  
65-69 HOLMES ROAD

Drawing Title

UPPER BASEMENT REFUSE  
ACCESS PLAN

Scale 1: 100@A0 NTS@A3 Date DEC 2016  
Drawn MG Checked CT  
Drawing No. 131050 (AC) 090 Rev. -

CAD plot date:

# UPPER BASEMENT

NOTE : BIN STORE WILL BE ACCESSIBLE FROM LOWER BASEMENT LEVELS VIA LIFTS 1 AND 2.

