


SW ELEVATION

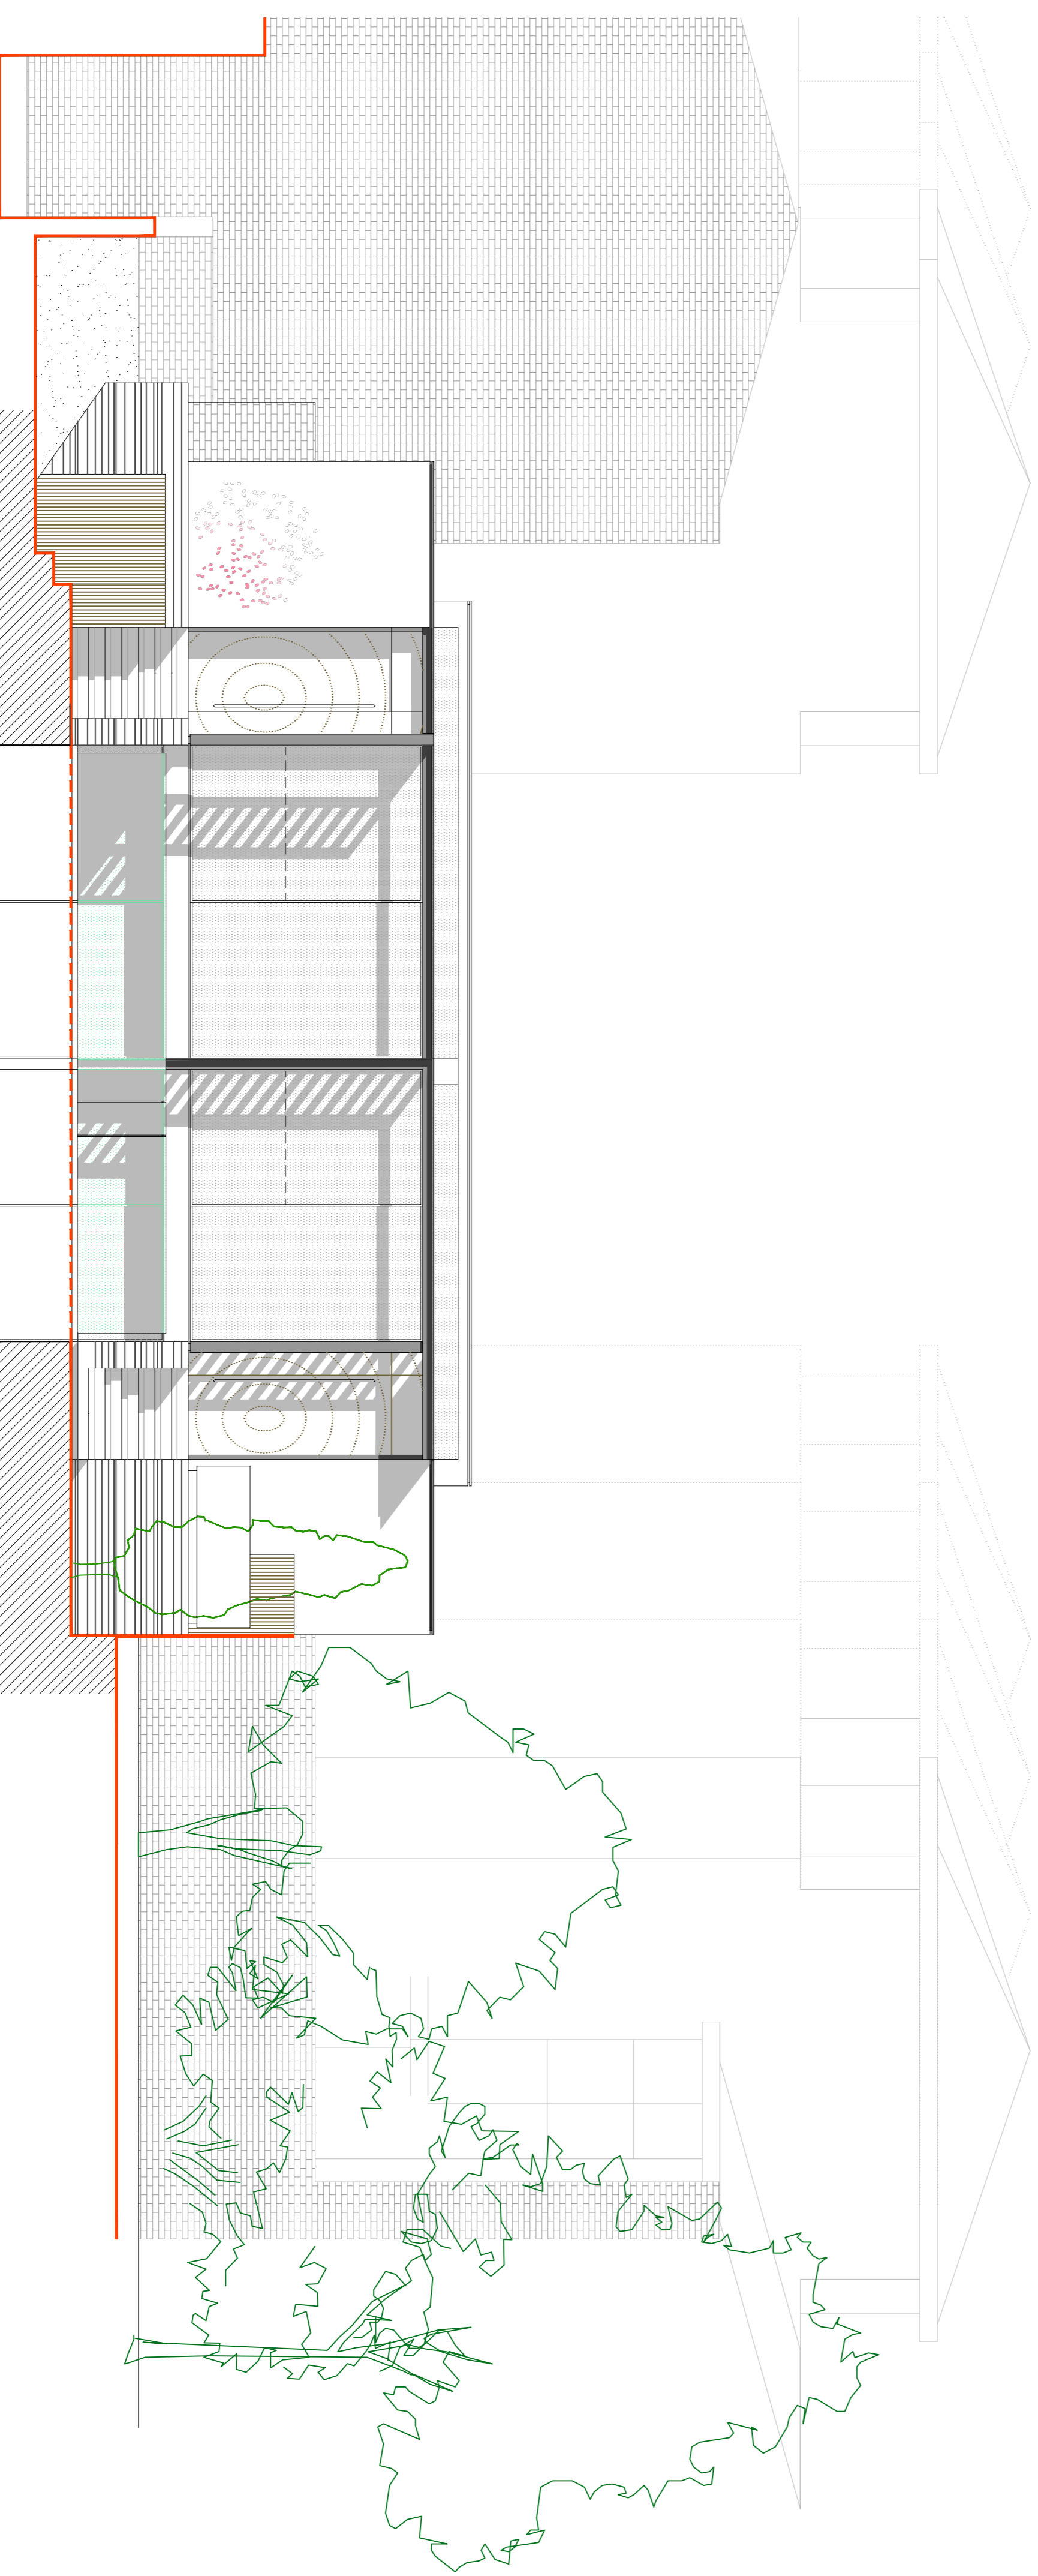

SE ELEVATION

etchdesignlimited

REV.	A	2nd cycle storm added	25-11-18
	B	Additional annotation relating to kerbing along south west boundary	25-11-18
	C	Additional annotation relating to kerbing along south west boundary	25-10-18
	O	Additional annotation level added.	
ISSUE STATUS	<b>APPROVED</b>		
PROJECT	PROPOSED NEW HOUSES, REAR OF 1 PROXIMA, LONDON.		
DRAWING	PROPOSED ELEVATIONS (SE & SW)		
DRAWING No.	ED/TFV/002 - 6	DRAWN BY	MC
DATE	MAY 12	SCALE	1:50
			Ed Machin, Project Lead 1st Flr Tel: 0208 346 2008 info@etchdesign.com