


0 1M 2M

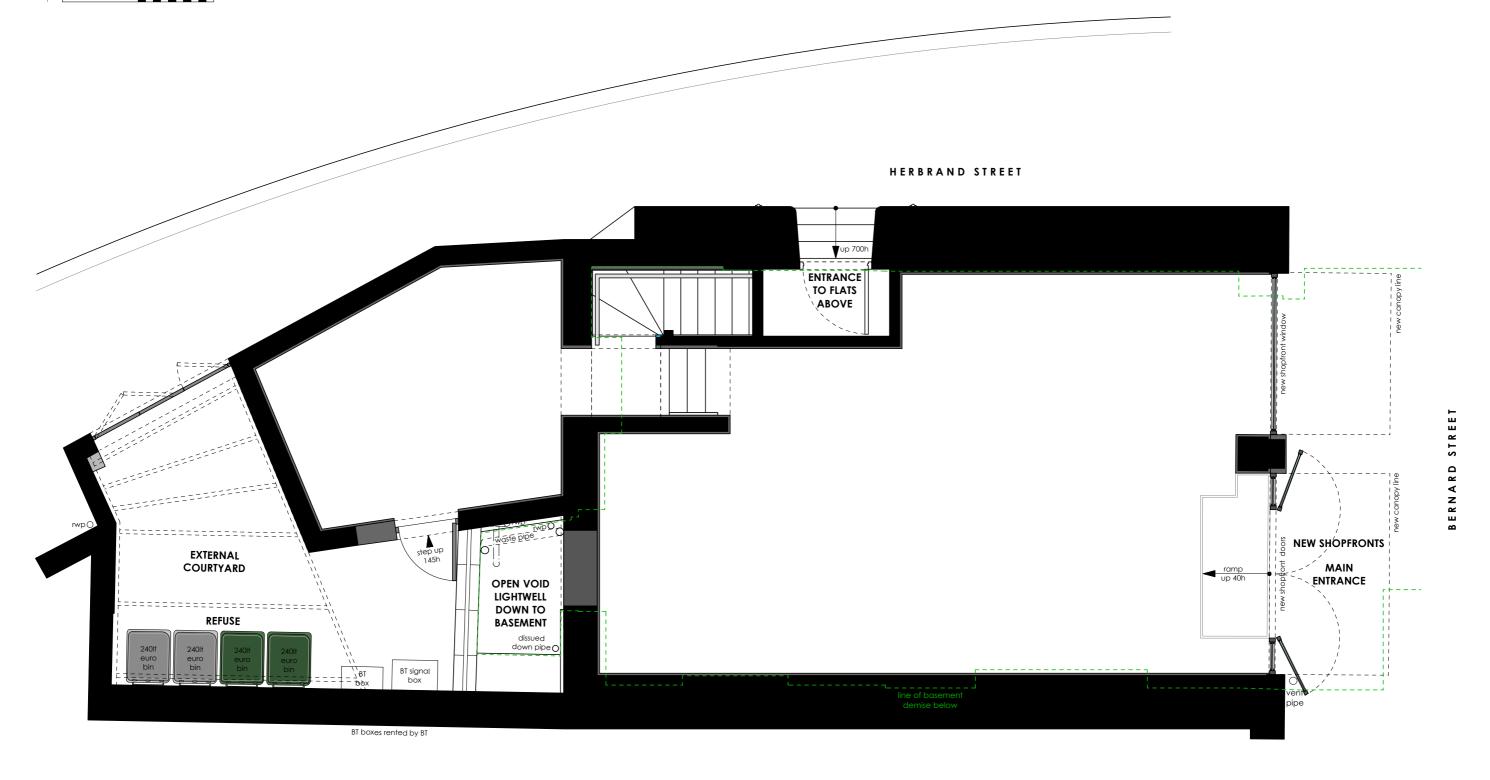

Tannerdesign

proposed plan ground floor

P16