


# SITE ADDRESS

17 Charterhouse Street, London, EC1N 6RA


Junction with Ely Place

Furniture Index: CAM00027AB

Easting/Northing: 531485/181629

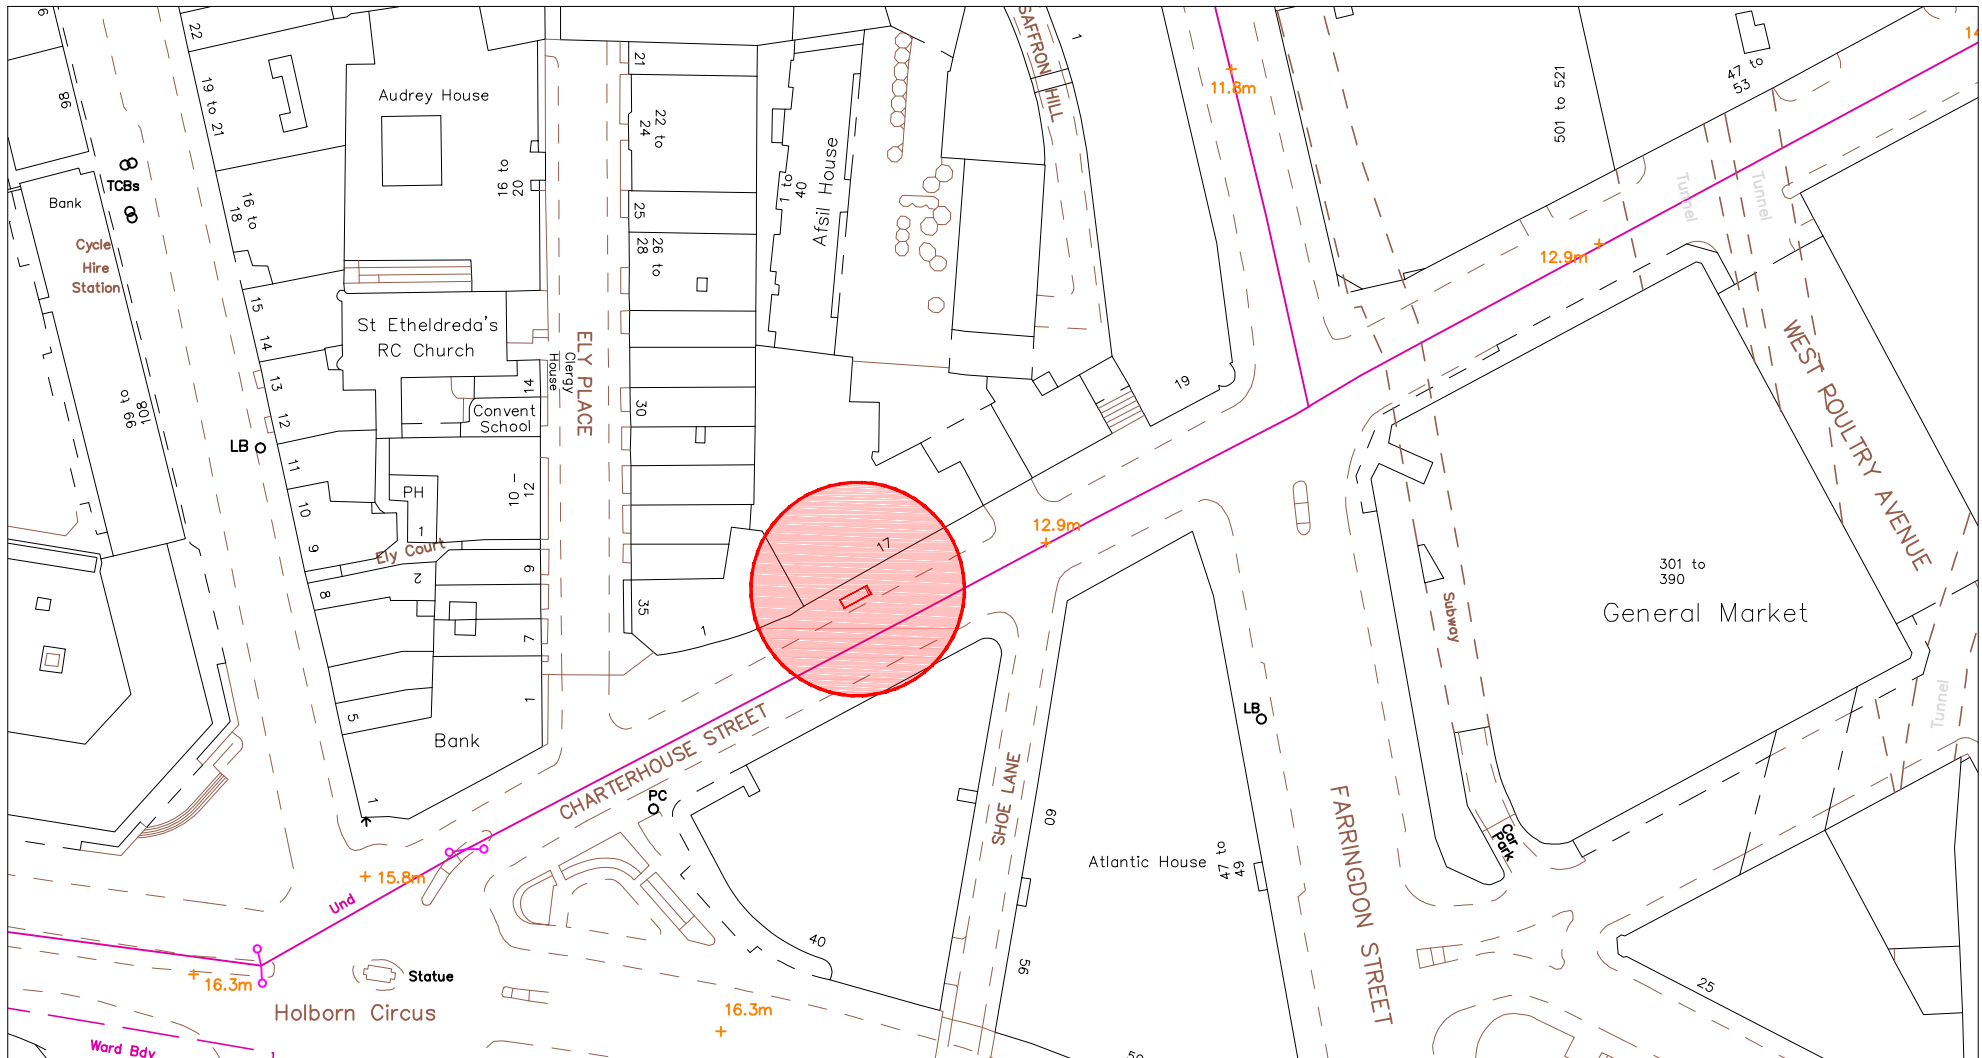

SCALE BAR [1:1250 @ A4]

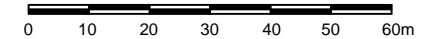

1 LOCATION PLAN

SCALE 1 : 1250

# SITE ADDRESS

17 Charterhouse Street, London, EC1N 6RA

Junction with Ely Place

Furniture Index: CAM00027AB

Easting/Northing: 531485/181629



SCALE BAR [1:500 @ A4]





## SITE ADDRESS

17 Charterhouse Street, London, EC1N 6RA

Junction with Ely Place

Furniture Index: CAM00027AB

Easting/Northing: 531485/181629

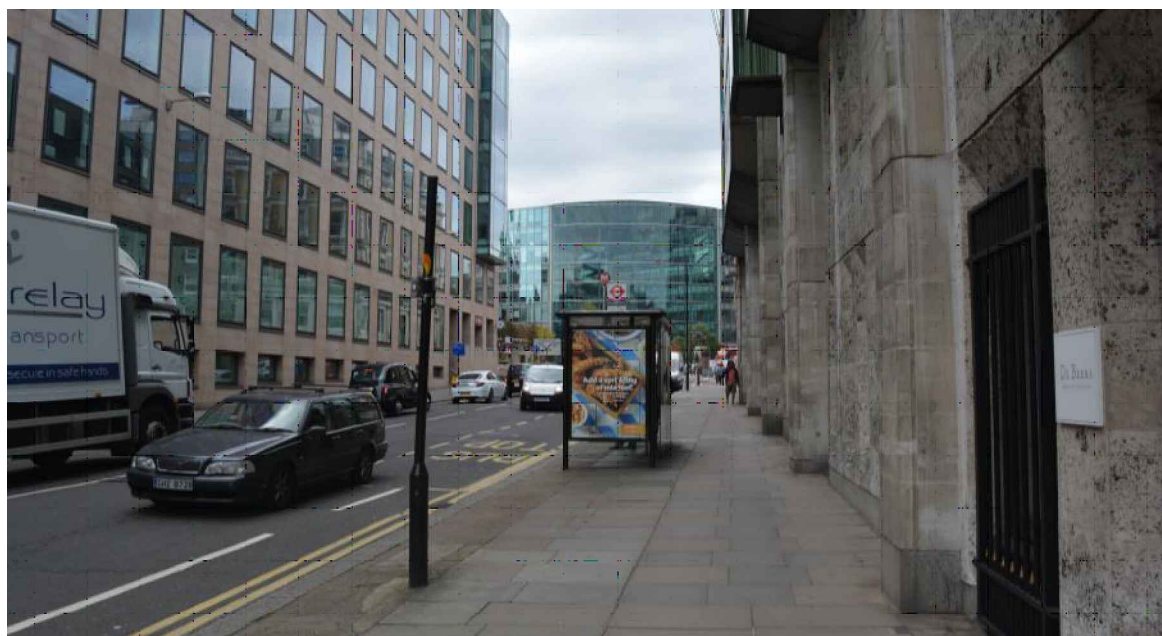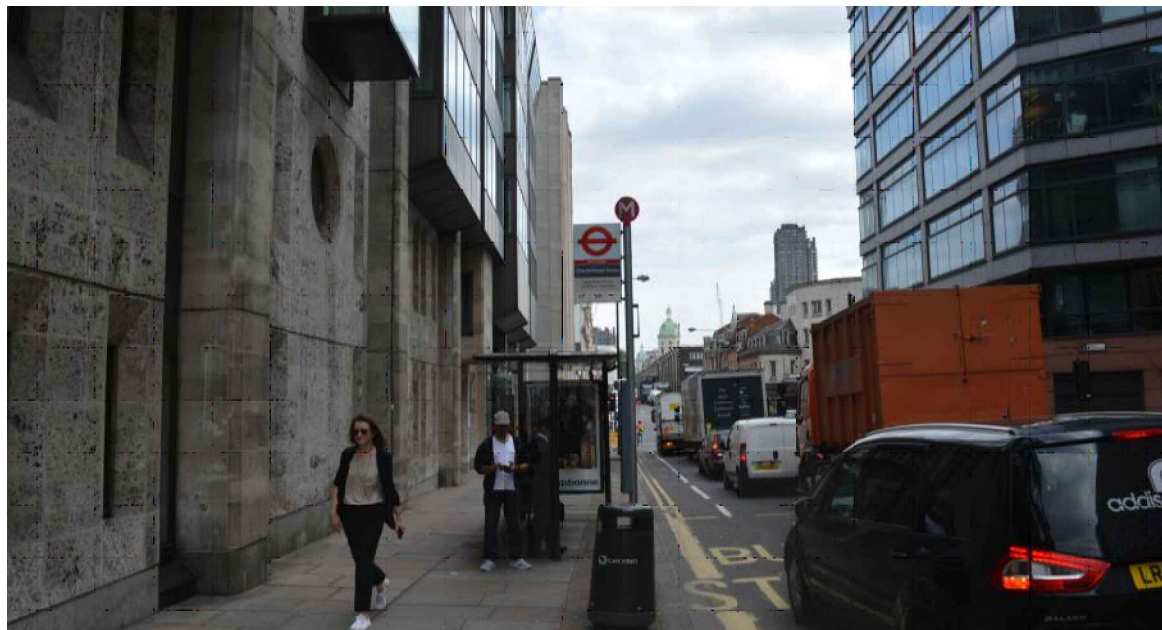

## PROPOSED ADVERTISING DISPLAY

The proposed advertising panel will comprise a double sided freestanding digital display unit at one end of the bus shelter. This will be viewed as an integral part of the existing shelter design.


# SITE ADDRESS

17 Charterhouse Street, London, EC1N 6RA

Junction with Ely Place

Furniture Index: CAM00027AB

Easting/Northing: 531485/181629

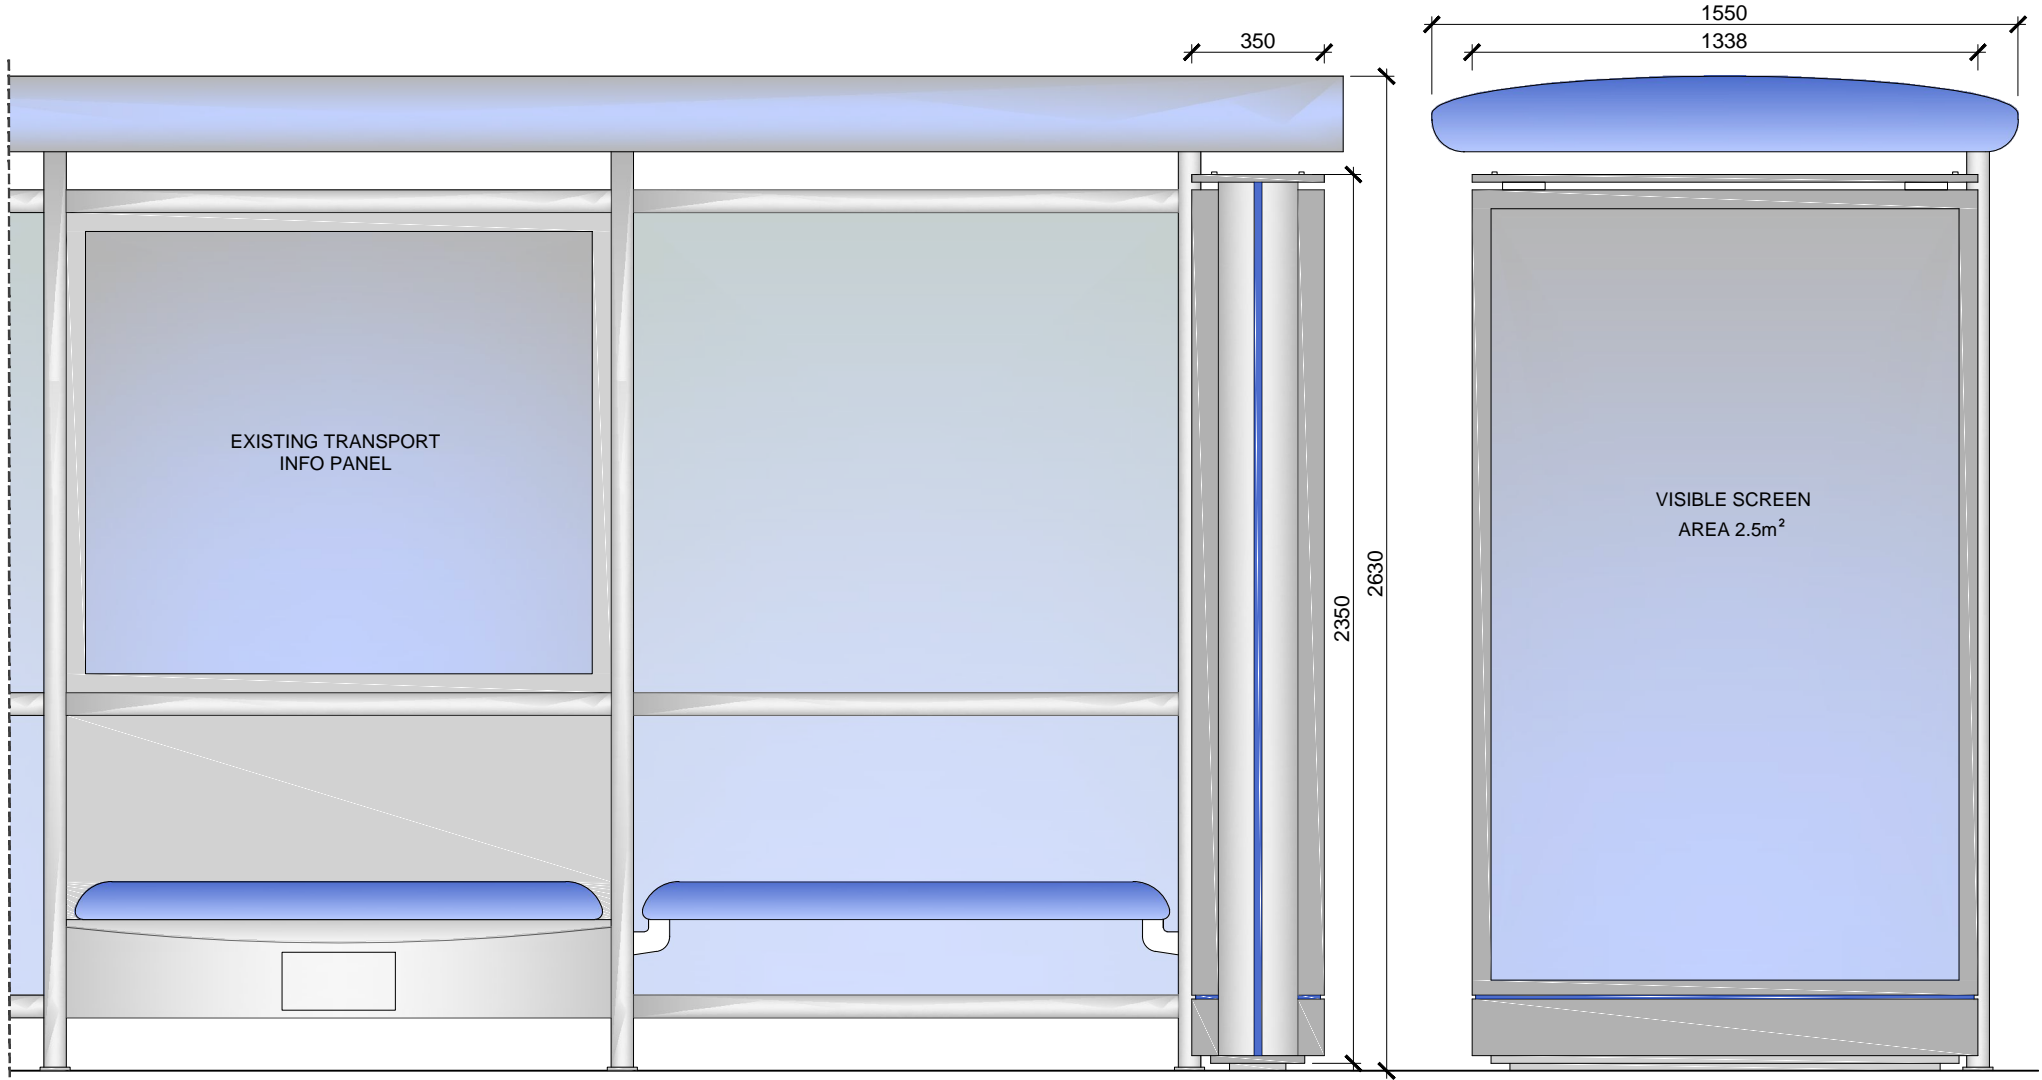

SCALE BAR [1:20 @ A4]

