


136 FELLOWS ROAD

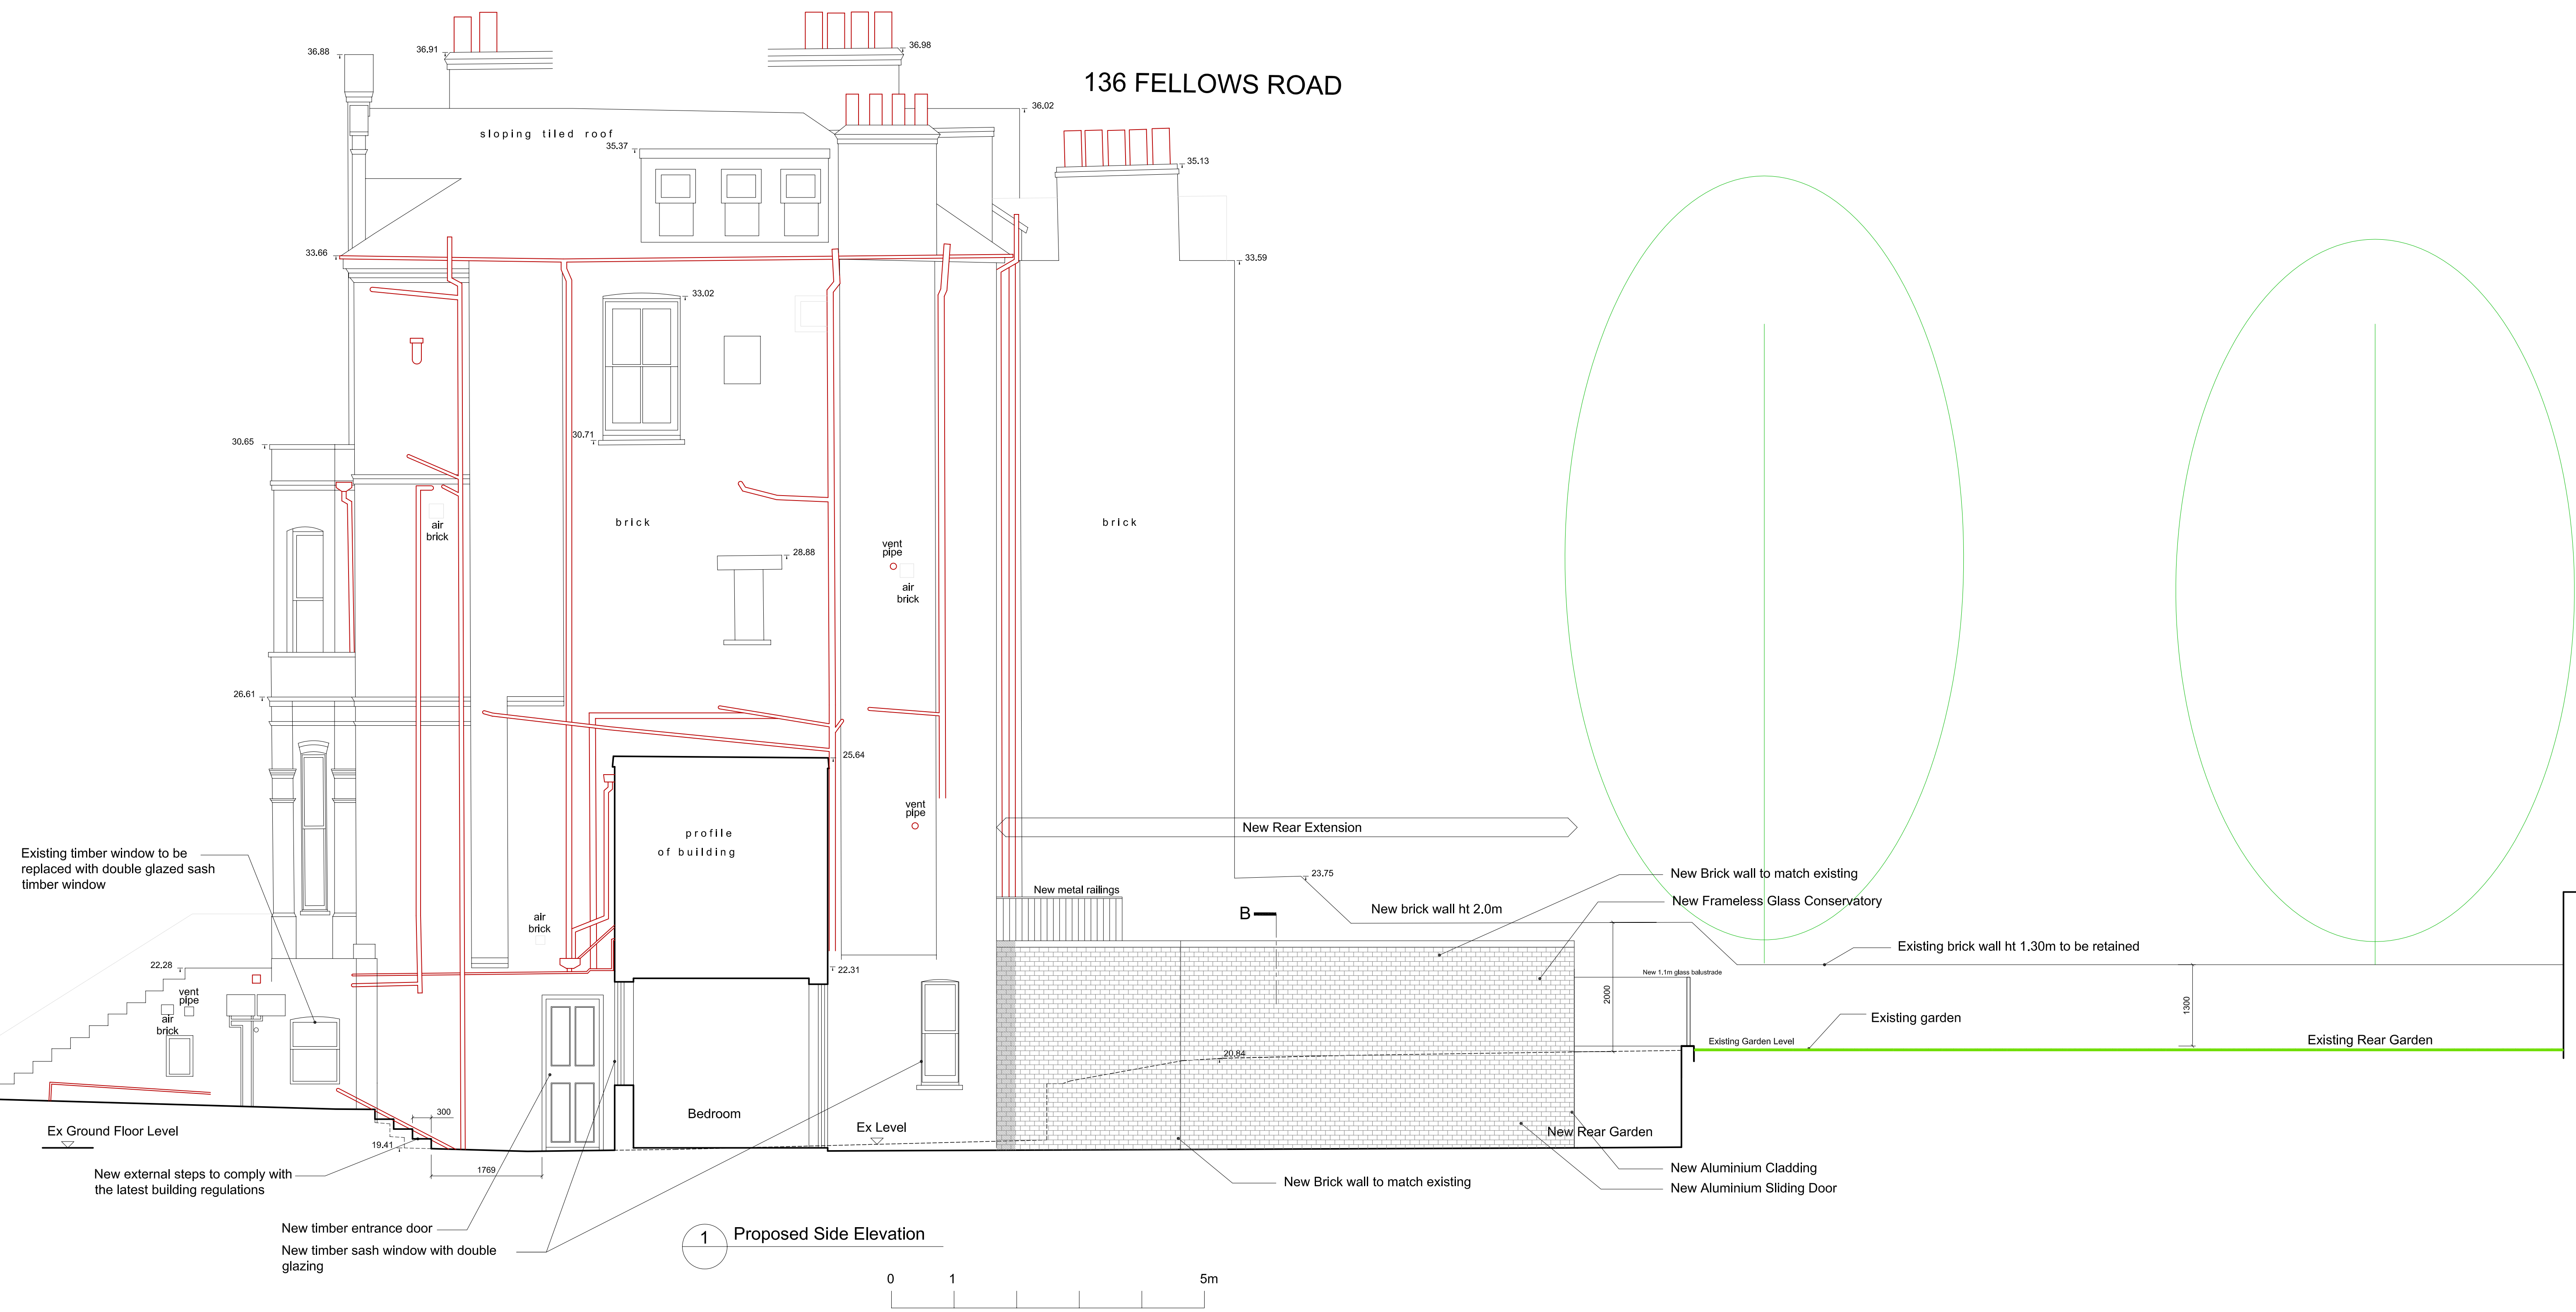

1 Proposed Side Elevation

GENERAL NOTES

All dimensions are in millimetres

REVISION

REVISION	DATE	DESCRIPTION
A	JUL 15	Revised rear layout
B	AUG 15	Revise the scheme to address the pre-planning comments
C	SEP 15	Change rear garden layout
D	SEP 16	Revise the scheme to single storey rear extension
E	FEB 17	Revise rear extension layout

Ko and Partners

72A Dismal Road  
London SW15 2DX

Project: 134 Fellows Road, London NW3 3JH

FOR APPROVAL

PROPOSED SIDE ELEVATION

426-A-008  
FEB 2017

Revision:  
Scale: 1:50@A1

Client:  
MR M Nourani

T 020 8785 3501  
E postbox@koandpartners.co.uk

Date: FEB 2017