






BUILDING DESIGN PARTNERSHIP LTD SHALL HAVE NO RESPONSIBILITY FOR ANY USE MADE OF THIS DOCUMENT OTHER THAN FOR THAT WHICH IT WAS PREPARED AND ISSUED.
 ALL DIMENSIONS SHOULD BE CHECKED ON SITE.
 DO NOT SCALE FROM THIS DRAWING.
 ANY DRAWING ERRORS OR DIVERGENCES SHOULD BE BROUGHT TO THE ATTENTION OF BUILDING DESIGN PARTNERSHIP LTD AT THE ADDRESS SHOWN BELOW.



NOTES

EXISTING BUILDING SURVEY INFORMATION BY PLOWMAN CRAVEN, TO BE READ IN CONJUNCTION WITH ALL RELEVANT PROJECT INFORMATION.

REFER TO SERVICES ENGINEERS DRAWINGS FOR DETAILS OF PROPOSED PLANT INC, RISERS, DUCTS, FLUES, EXTRACT GRILLES, LOUVRES, ETC, AND ASSOCIATED BUILDERS WORK.

KEY:

-  GREY TONE INDICATES EXISTING STRUCTURE RETAINED
-  HATCH INDICATES AREA OF NEW CONSTRUCTION
-  LOCATIONS WHERE OPENINGS CAN BE REINSTITATED IF REQUIRED
-  HATCH INDICATES AREAS WITH NEW CEILINGS
-  INACCESSIBLE AREA

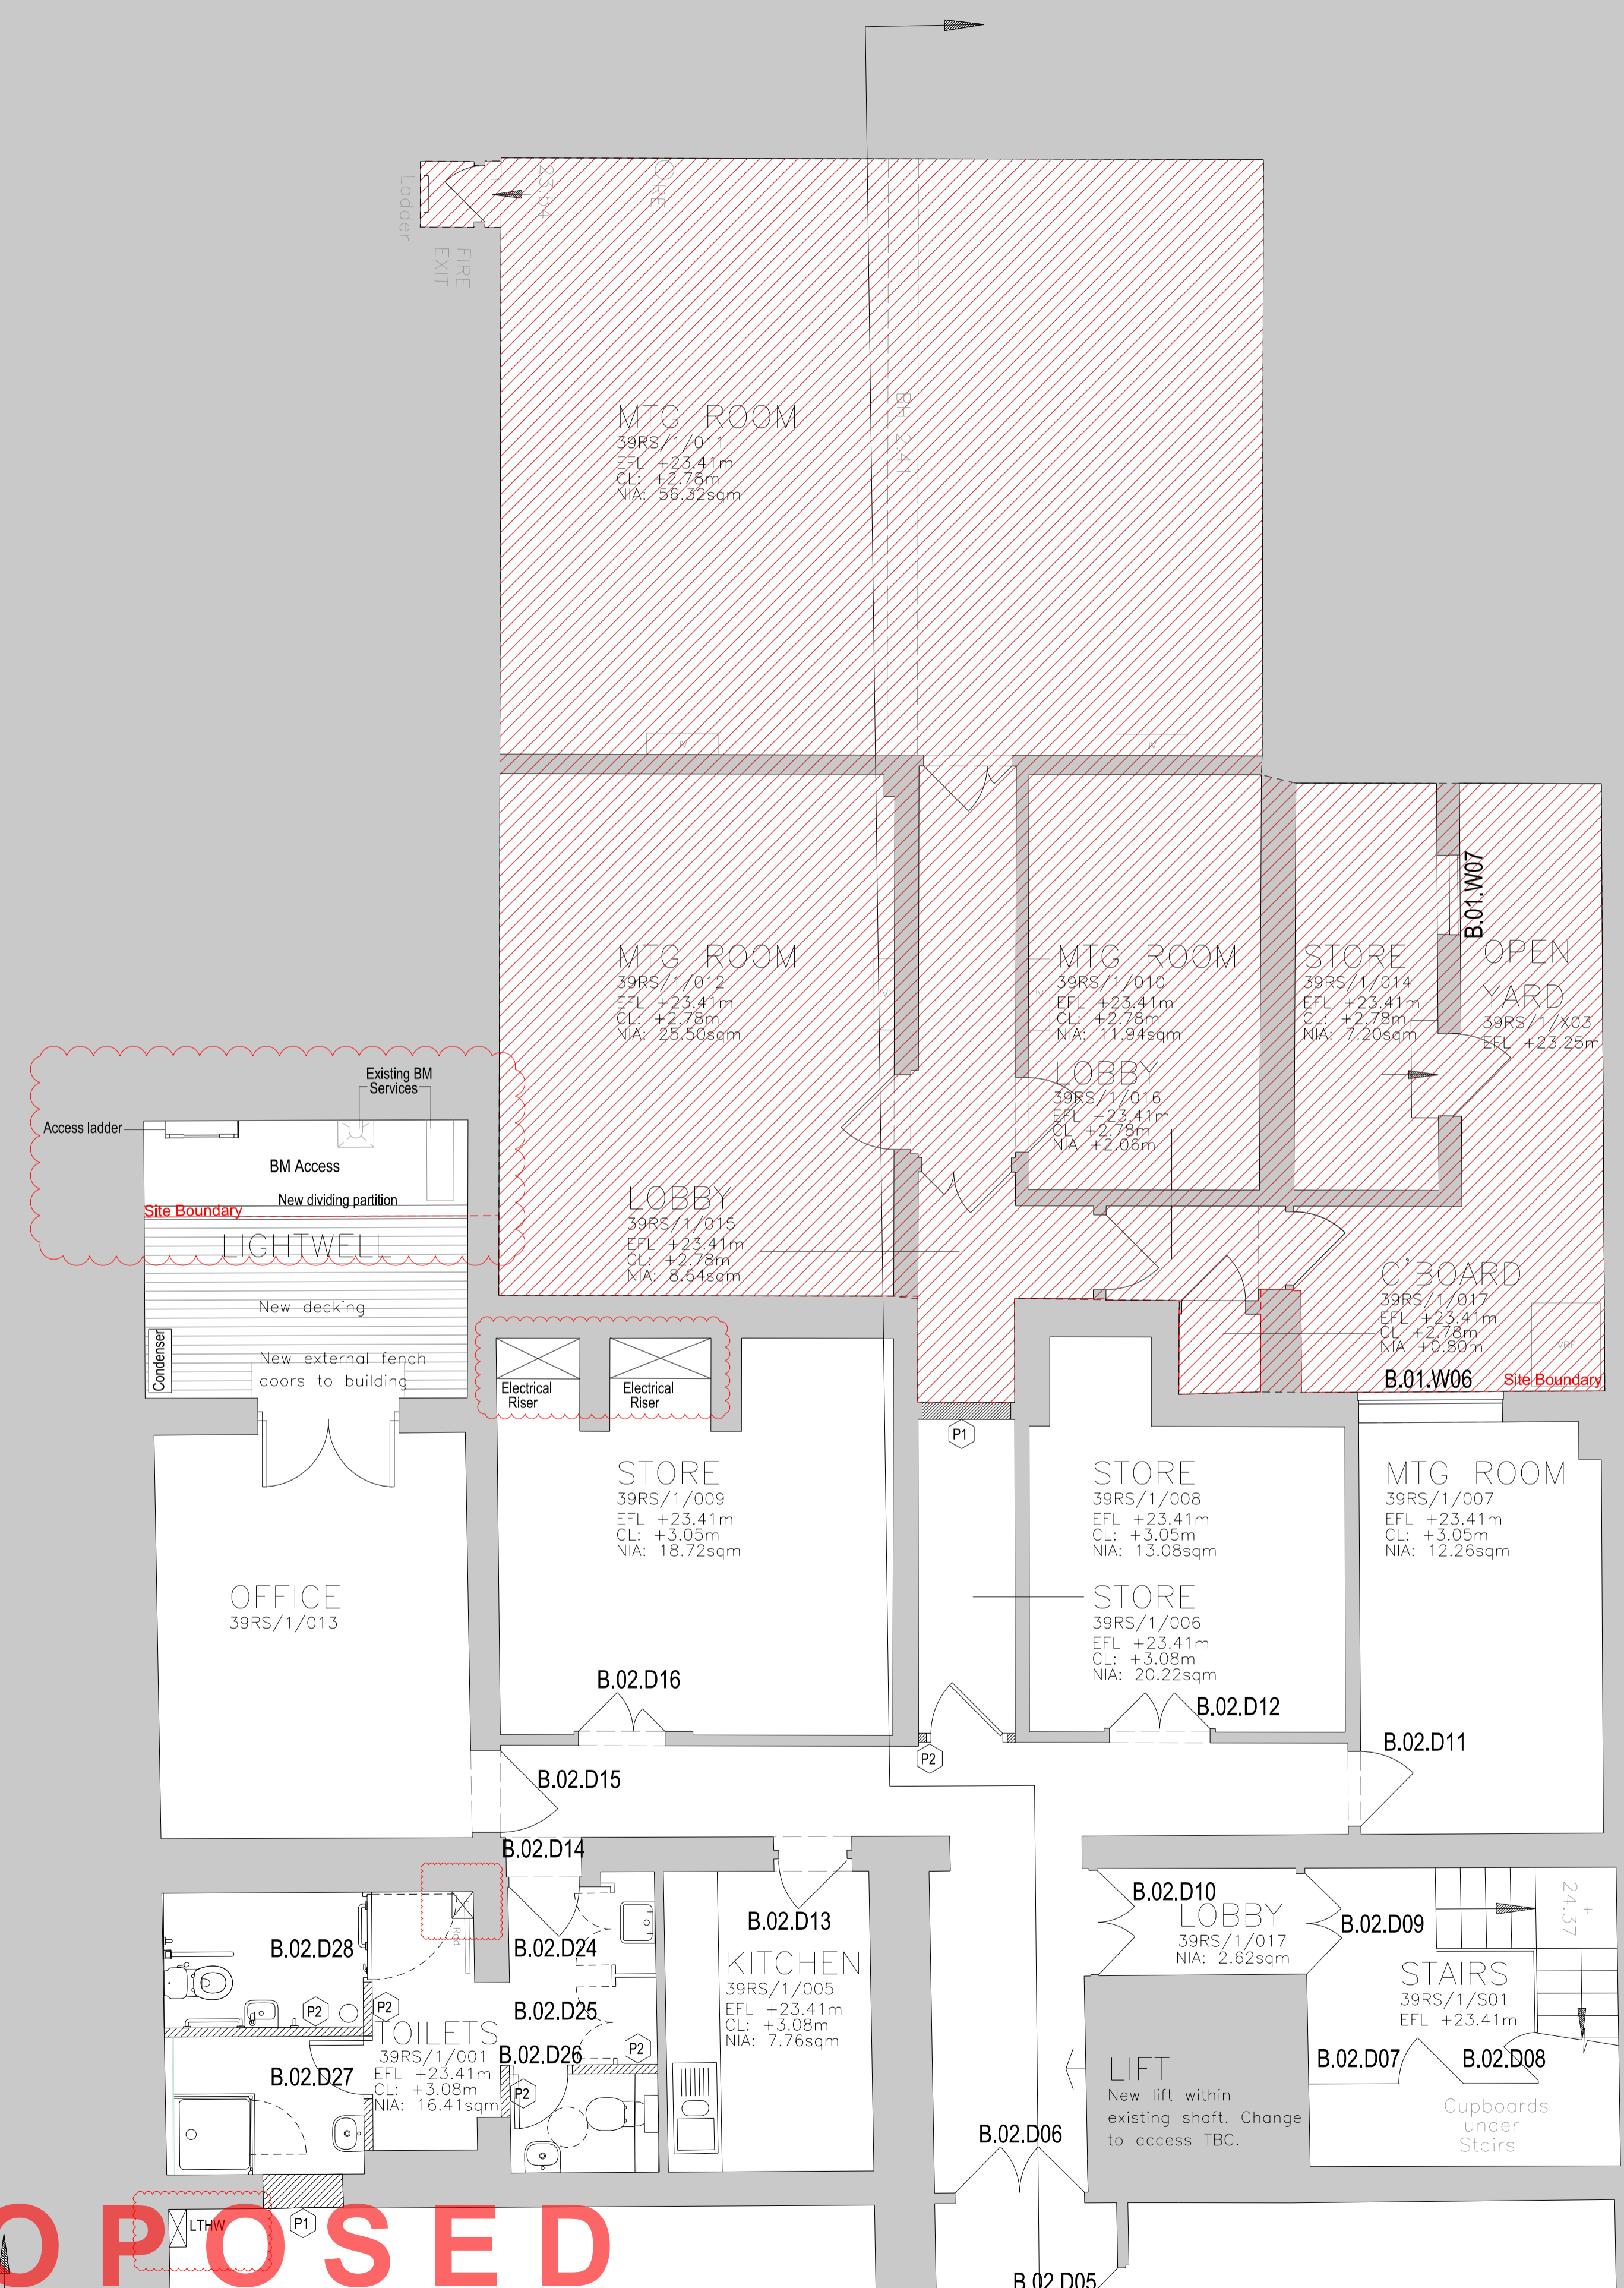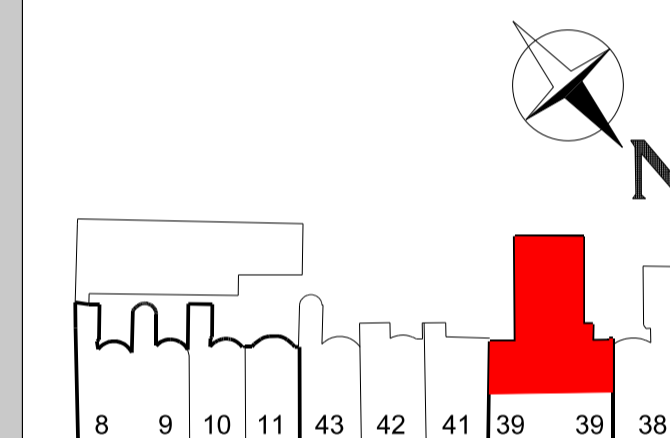

AS PROPOSED

REVISION DESCRIPTION	DRAWN	CHECKED	DATE
Location of new service risers and condensor identified			03/11/16
Location of new service risers and condensor identified			18/11/16

Listed Building Consent Application - Rev D

Other risers identified on plan

Existing BM services in rear lightwell separated from tenant access with new partition. BM access from ground level via access ladder

Other risers identified on plan



BDP.

16 Brewhouse Yard
 Clerkenwell
 London EC1V 4LJ
 United Kingdom
 T +44 (0)20 7812 8000
 F +44 (0)20 7812 8399
 www.bdp.com

PROJECT TITLE	
British Museum Perimeter Properties Refurbishment	
PROJECT NUMBER	
P2002323	
DRAWING TITLE	SCALE
No.39 Russell Square Proposed Series	1:50 @ A1 1:100 @ A3
Plan	DATE
Basement Level 2 of 2	03/11/2016
Listed Building Consent Application	REVISION
(20)AP017	Rev D