


BUILDING DESIGN PARTNERSHIP LTD SHALL HAVE NO RESPONSIBILITY FOR ANY USE MADE OF THIS DOCUMENT OTHER THAN FOR THAT WHICH IT WAS PREPARED AND ISSUED.
 ALL DIMENSIONS SHOULD BE CHECKED ON SITE.
 DO NOT SCALE FROM THIS DRAWING.
 ANY DRAWING ERRORS OR DIVERGENCES SHOULD BE BROUGHT TO THE ATTENTION OF BUILDING DESIGN PARTNERSHIP LTD AT THE ADDRESS SHOWN BELOW.

NOTES

EXISTING BUILDING SURVEY INFORMATION BY PLOWMAN CRAVEN, TO BE READ IN CONJUNCTION WITH ALL RELEVANT PROJECT INFORMATION.

REFER TO SERVICES ENGINEERS DRAWINGS FOR DETAILS OF PROPOSED PLANT INC, RISERS, DUCTS, FLUES, EXTRACT GRILLES, LOUVRES, ETC, AND ASSOCIATED BUILDERS WORK.

- KEY:
- GREY TONE INDICATES EXISTING STRUCTURE RETAINED
 - HATCH INDICATES AREA OF NEW CONSTRUCTION

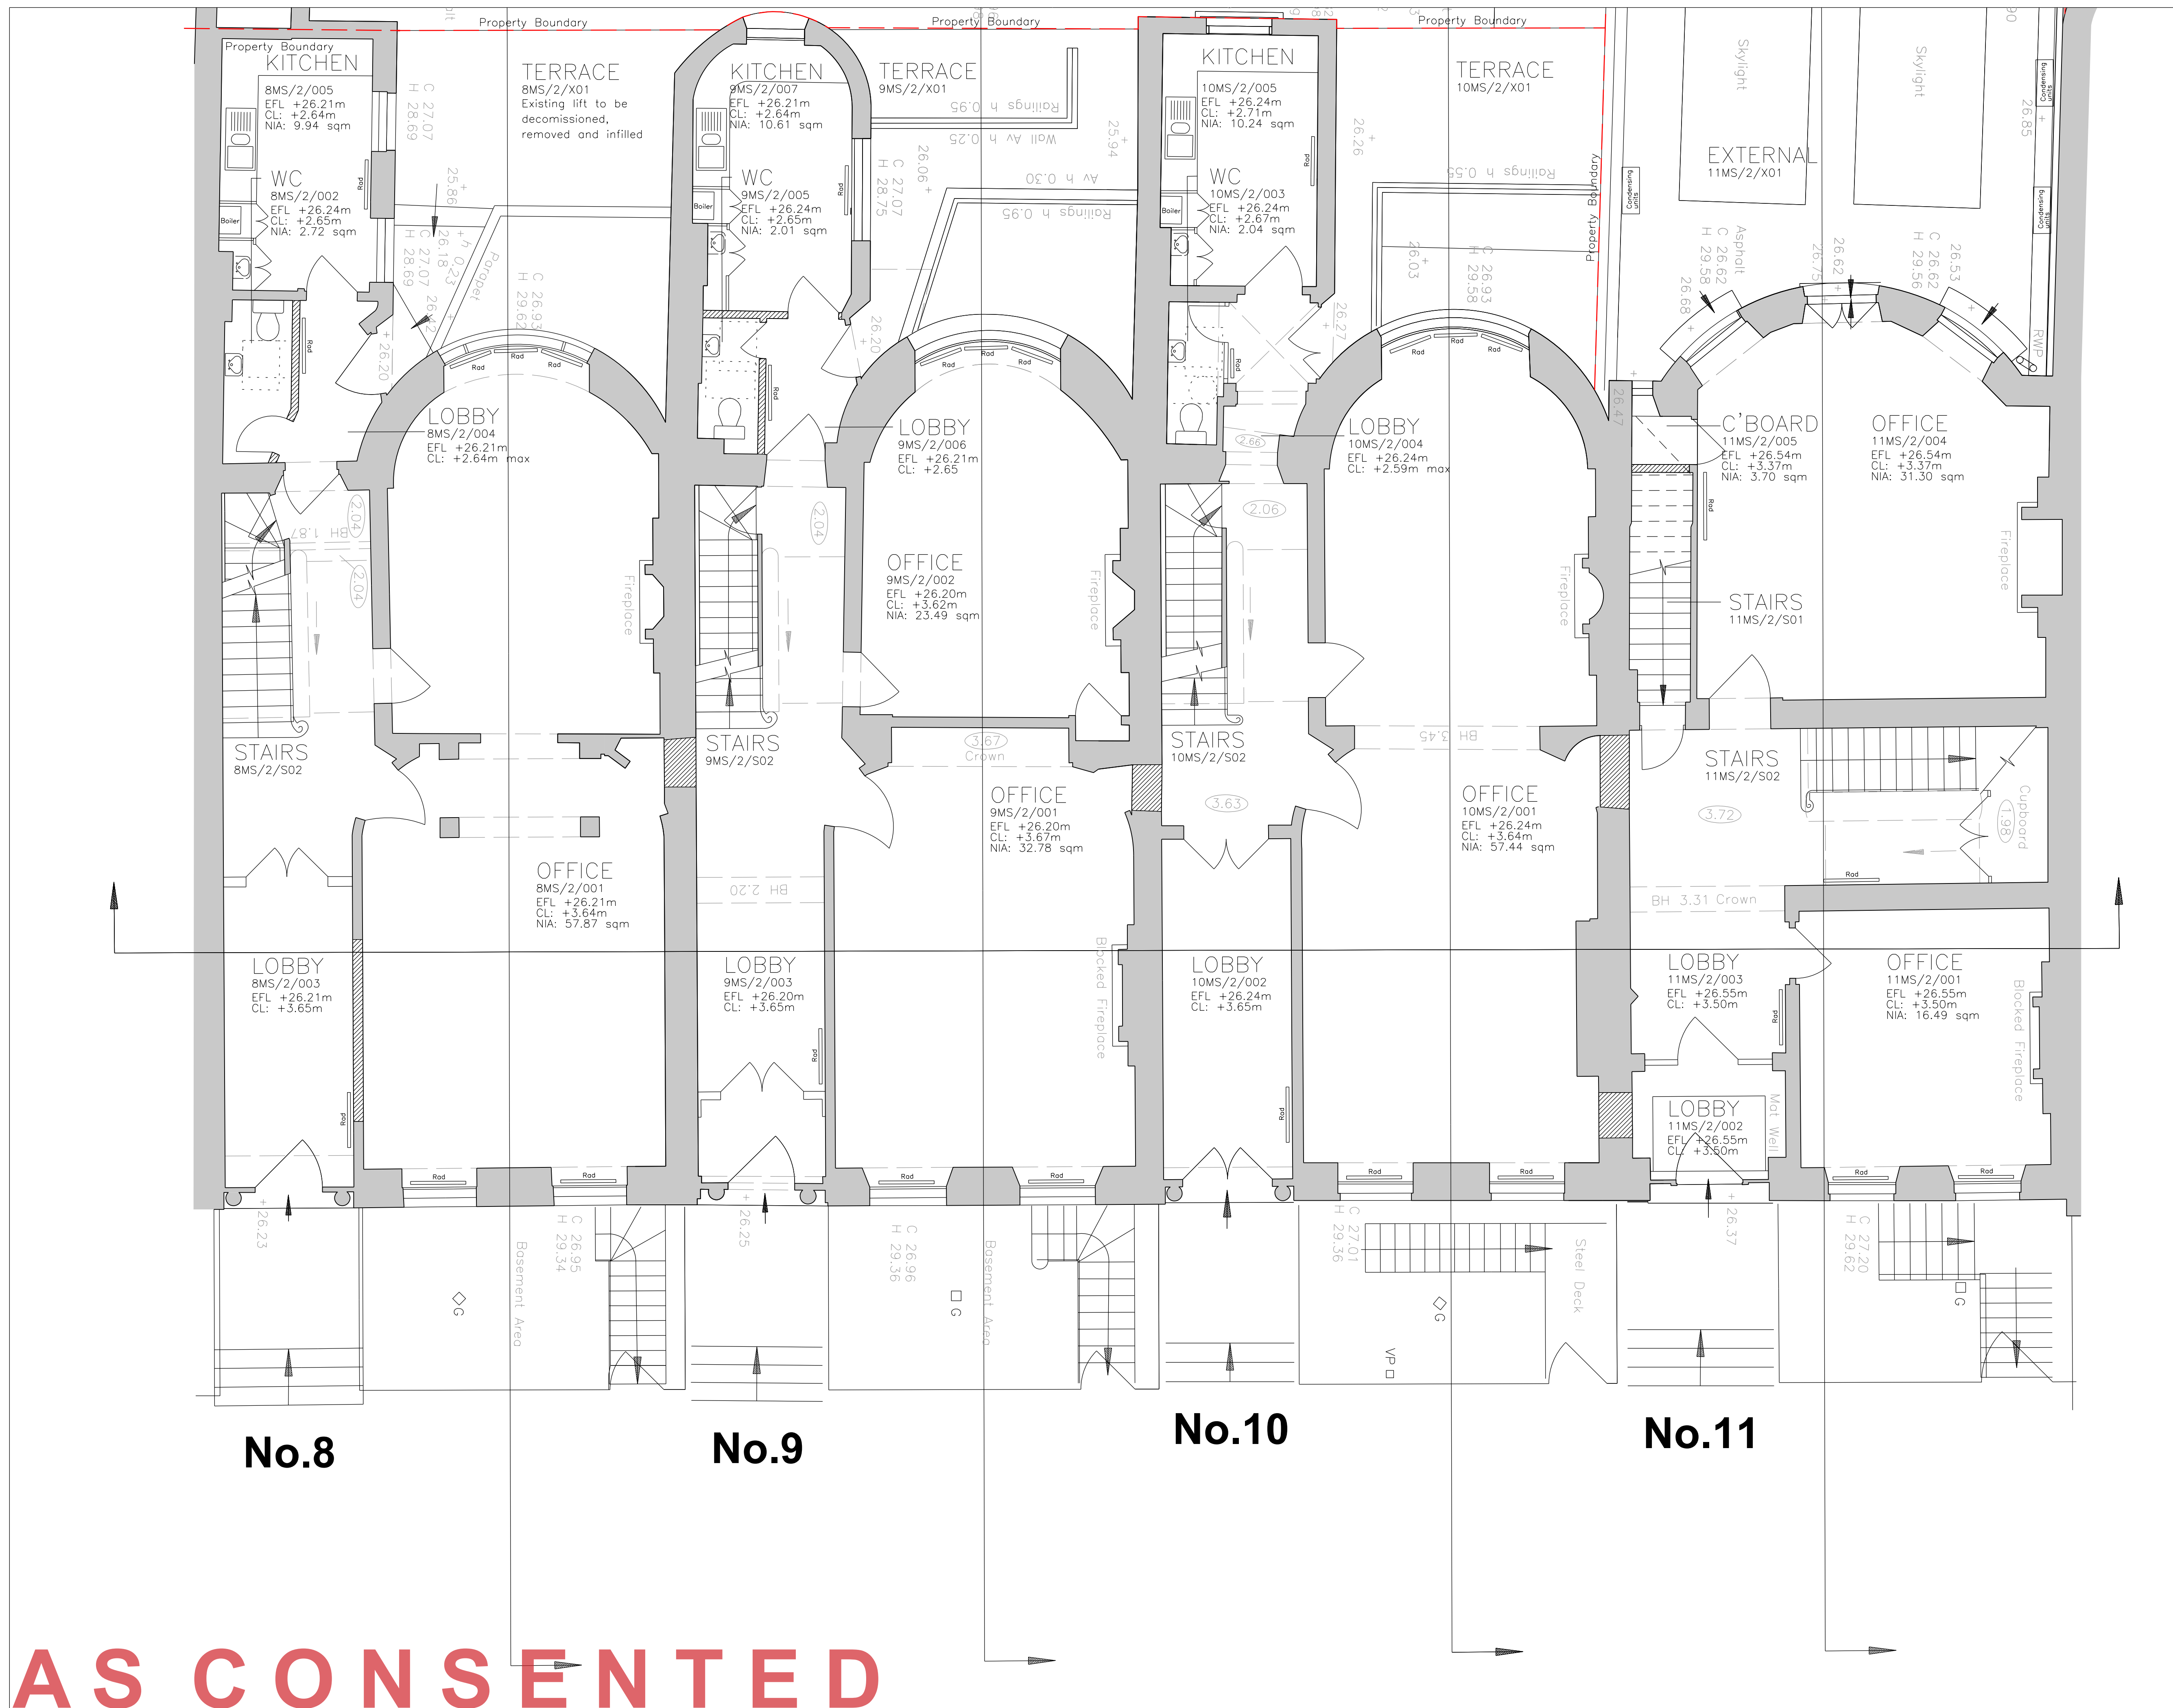

NO.	DESCRIPTION	DRAWN	CHECKED	DATE
1				

NO.	DESCRIPTION	DATE
1		



BDP.

16 Brewhouse Yard
 Clerkenwell
 London EC1V 4LJ
 United Kingdom
 T +44 (0)20 7812 8000
 F +44 (0)20 7812 8399
 www.bdp.com

PROJECT FILE		SCALE
British Museum Perimeter Properties Refurbishment		1:50 @ A1 1:100 @ A3
PROJECT NUMBER		DATE
P2002323		05/06/2015
DRAWING FILE		REVISION
No.8 - No.11 Montague Street Proposed Series Plan Ground Floor Level 1 of 2		-
DRAWING NO.		
(20)AP009		

AS CONSENTED