


BUILDING DESIGN PARTNERSHIP LTD SHALL HAVE NO RESPONSIBILITY FOR ANY USE MADE OF THIS DOCUMENT OTHER THAN FOR THAT WHICH IT WAS PREPARED AND ISSUED.  
 ALL DIMENSIONS SHOULD BE CHECKED ON SITE.  
 DO NOT SCALE FROM THIS DRAWING.  
 ANY DRAWING ERRORS OR DIVERGENCES SHOULD BE BROUGHT TO THE ATTENTION OF BUILDING DESIGN PARTNERSHIP LTD AT THE ADDRESS SHOWN BELOW.

**NOTES**

EXISTING BUILDING SURVEY INFORMATION BY PLOWMAN CRAVEN, TO BE READ IN CONJUNCTION WITH ALL RELEVANT PROJECT INFORMATION.

REFER TO SERVICES ENGINEERS DRAWINGS FOR DETAILS OF PROPOSED PLANT INC. RISERS, DUCTS, FLUES, EXTRACT GRILLES, LOUVRES, ETC, AND ASSOCIATED BUILDERS WORK.

- KEY:**
- GREY TONE INDICATES EXISTING STRUCTURE RETAINED
  - HATCH INDICATES AREA OF NEW CONSTRUCTION

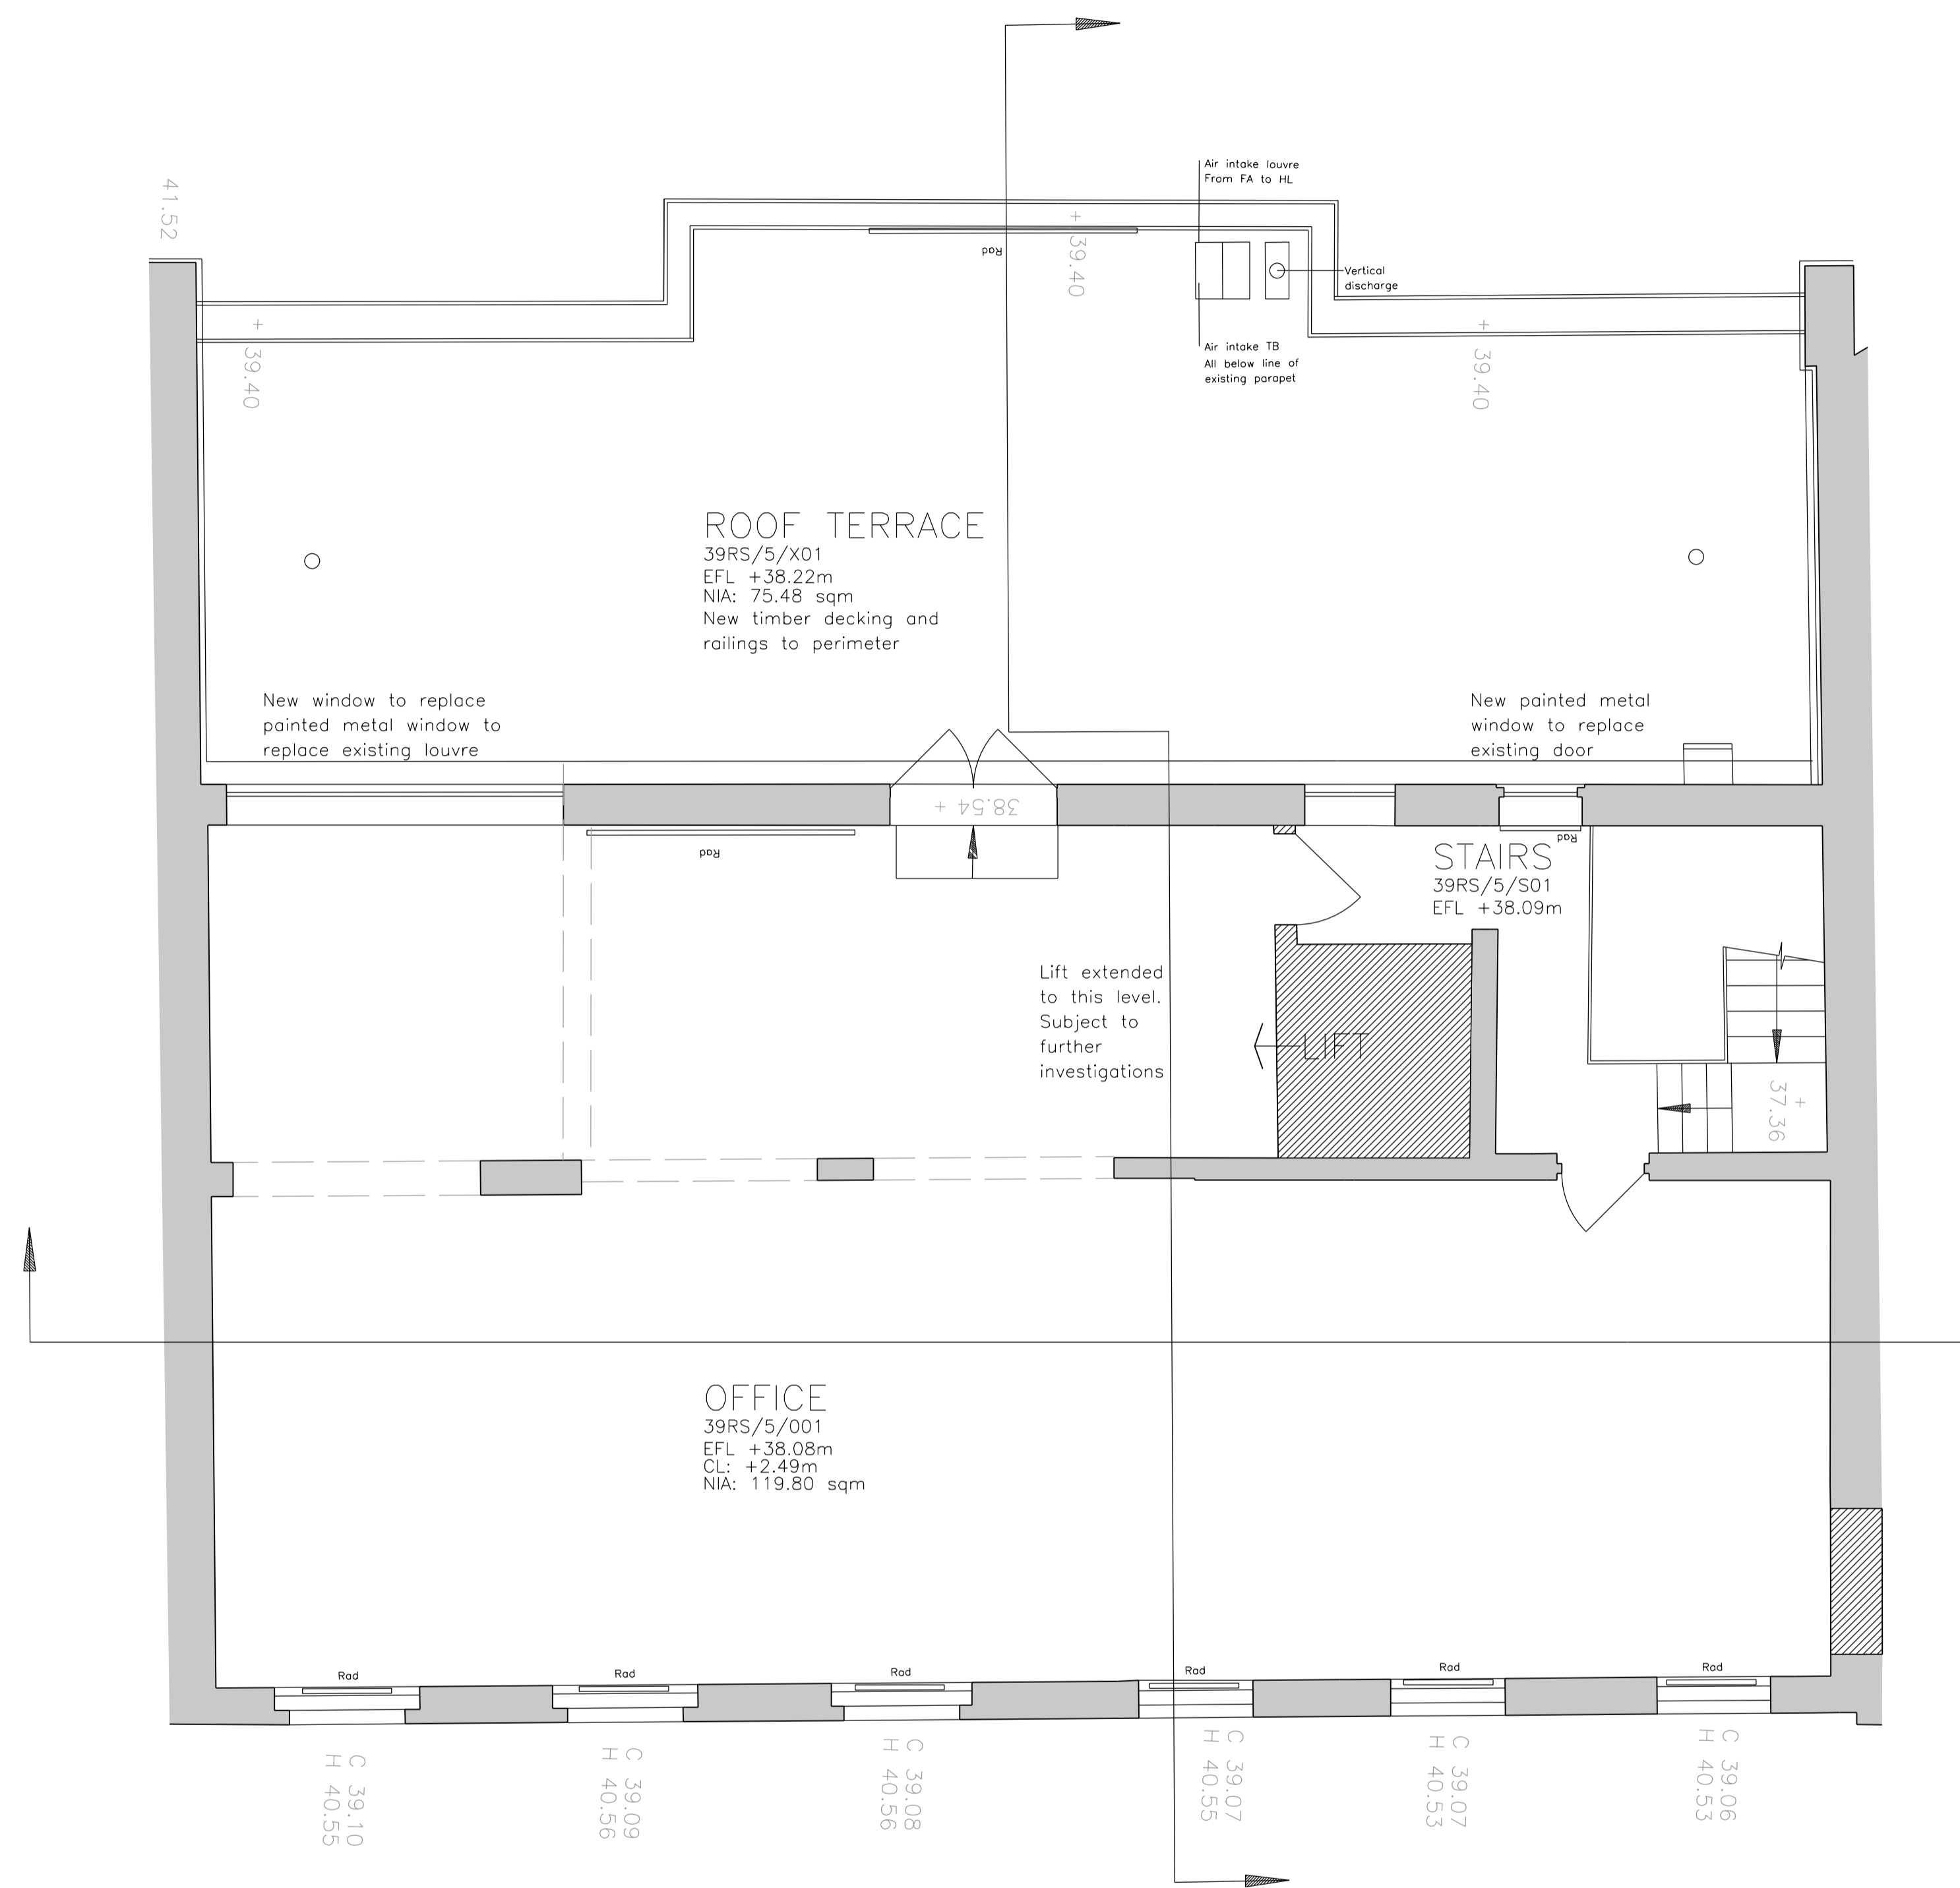

**No.39**

REVISION DESCRIPTION DRAWN CHECKED DATE

REVISION DESCRIPTION	DRAWN	CHECKED	DATE
KEY PLAN			

CLIENT LOGO



**BDP.**

16 Brewhouse Yard  
 Clerkenwell  
 London, EC1V 4LJ  
 United Kingdom  
 T +44 (0)20 7812 8000  
 F +44 (0)20 7812 8399  
 www.bdp.com

PROJECT REF:  
**British Museum  
 Perimeter Properties Refurbishment**

PROJECT NUMBER:  
**P2002323**

DRAWING TITLE: No.39 Russel Square Proposed Series Plan Third Floor Level	SCALE: 1:50 @ A1 1:100 @ A3
DRAWING DATE: (20)AP022	DATE: 05/06/2015

**AS CONSENTED**