


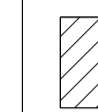

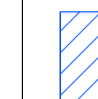
BUILDING DESIGN PARTNERSHIP LTD SHALL HAVE NO RESPONSIBILITY FOR ANY USE MADE OF THIS DOCUMENT OTHER THAN FOR THAT WHICH IT WAS PREPARED AND ISSUED.
 ALL DIMENSIONS SHOULD BE CHECKED ON SITE.
 DO NOT SCALE FROM THIS DRAWING.
 ANY DRAWING ERRORS OR DIVERGENCES SHOULD BE BROUGHT TO THE ATTENTION OF BUILDING DESIGN PARTNERSHIP LTD AT THE ADDRESS SHOWN BELOW.



NOTES

EXISTING BUILDING SURVEY INFORMATION BY PLOWMAN CRAVEN, TO BE READ IN CONJUNCTION WITH ALL RELEVANT PROJECT INFORMATION.

REFER TO SERVICES ENGINEERS DRAWINGS FOR DETAILS OF PROPOSED PLANT INC, RISERS, DUCTS, FLUES, EXTRACT GRILLES, LOUVRES, ETC. AND ASSOCIATED BUILDERS WORK.

KEY:

-  GREY TONE INDICATES EXISTING STRUCTURE RETAINED
-  HATCH INDICATES AREA OF NEW CONSTRUCTION
-  LOCATIONS WHERE OPENINGS CAN BE REINSTITATED IF REQUIRED
-  HATCH INDICATES AREAS WITH NEW CEILINGS

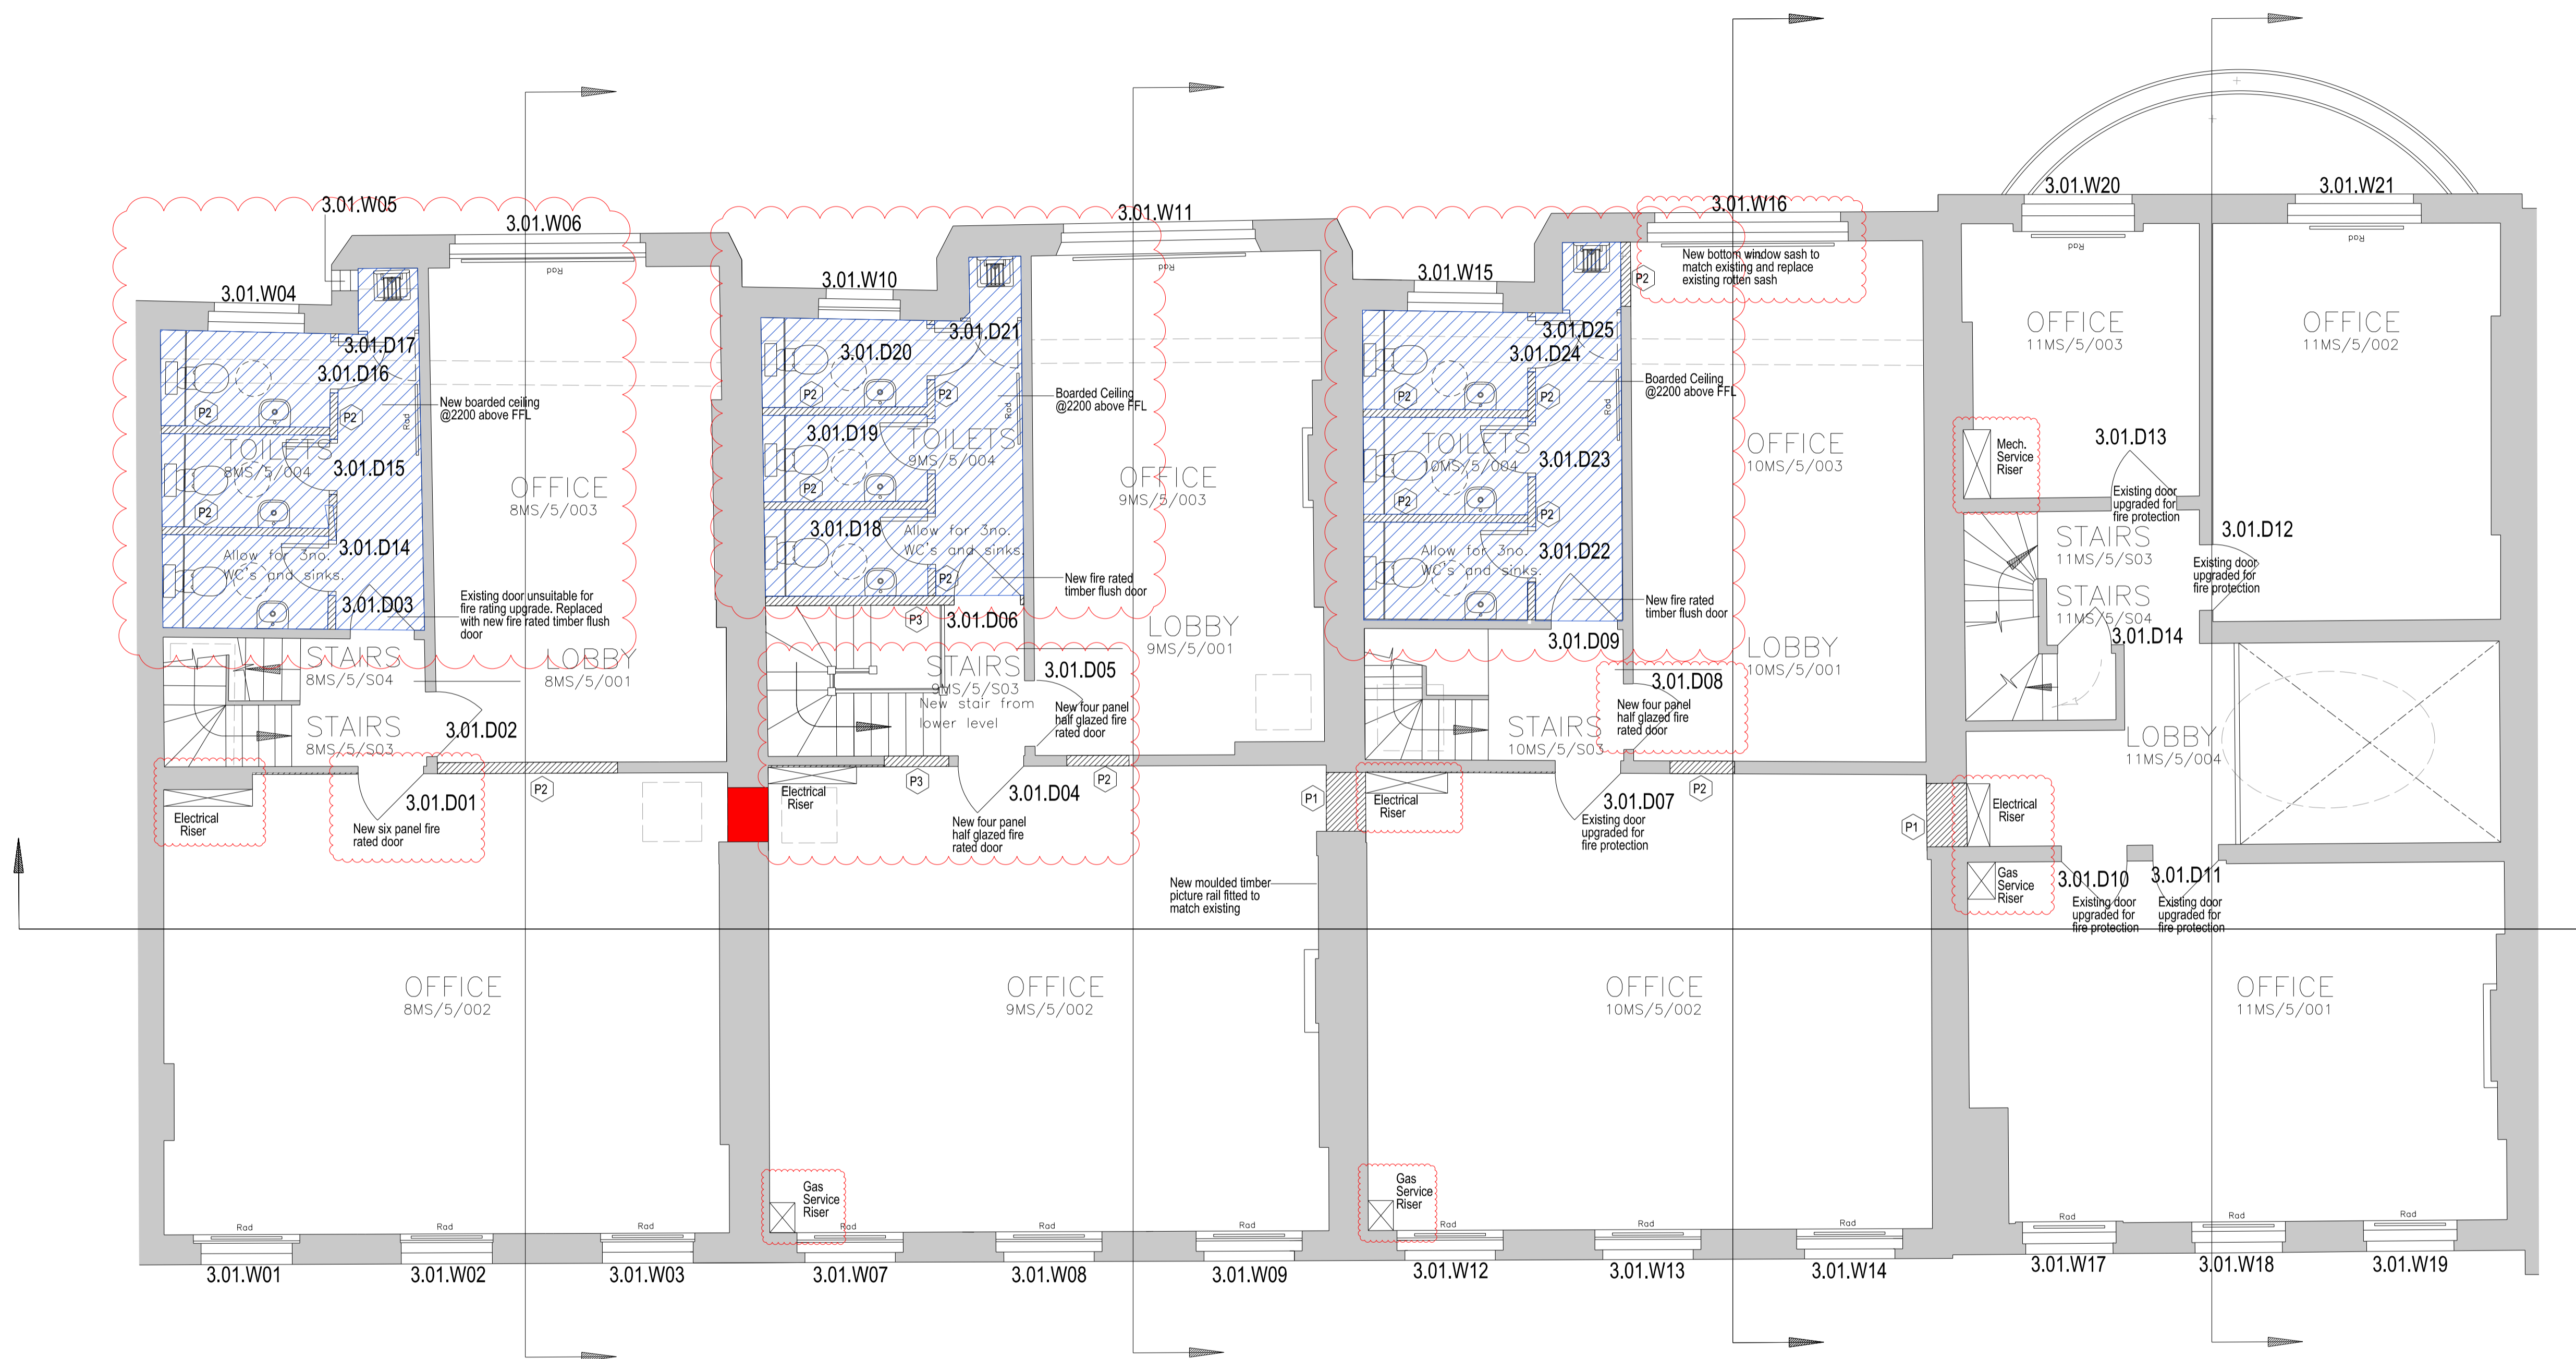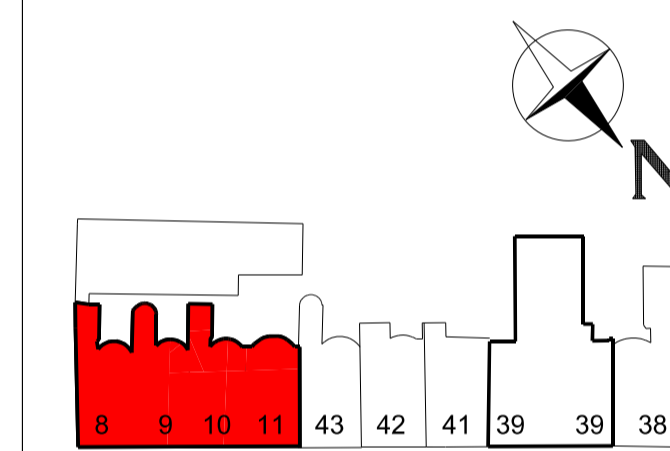

REVISION DESCRIPTION	DRAWN	CHECKED	DATE
Listed Building Consent Application			03/11/16
- Location of new service risers identified			
- New ceiling installed in toilets, 250mm approx. lower than existing ceiling prior to work commencing on site			
- Existing opening in party wall between 8MS & 9MS enclosed with fire protected panels to avoid major works should there be a requirement to reinstate openings at a later stage			
- 3.01.D01 - New six panel fire rated door			
- 3.01.D03, 3.01.D06 - New fire rated timber flush doors			
- 3.01.D04, 3.01.D05, 3.01.D08 - New four panel half glazed fire rated doors			
- 3.01.W16 - New bottom window sash to match existing			
Listed Building Consent Application - Rev B			18/11/16
- Infill in party walls already consented			



BDP.

16 Brewhouse Yard
 Clerkenwell
 London EC1V 4LJ
 United Kingdom
 T +44 (0)20 7812 8000
 F +44 (0)20 7812 8399
 www.bdp.com

PROJECT TITLE
**British Museum
 Perimeter Properties Refurbishment**

PROJECT NUMBER P2002323	SCALE 1:50 @ A1 1:100 @ A3
DRAWING TITLE No.8 - No.11 Montague Street Proposed Series Plan Third Floor Level Listed Building Consent Application	DATE 03/11/2016
ISSUED FOR (20)AP013	REVISION Rev B

AS PROPOSED

No.8

No.9

No.10

No.11