



EXISTING HIGHWAY ARRANGEMENT

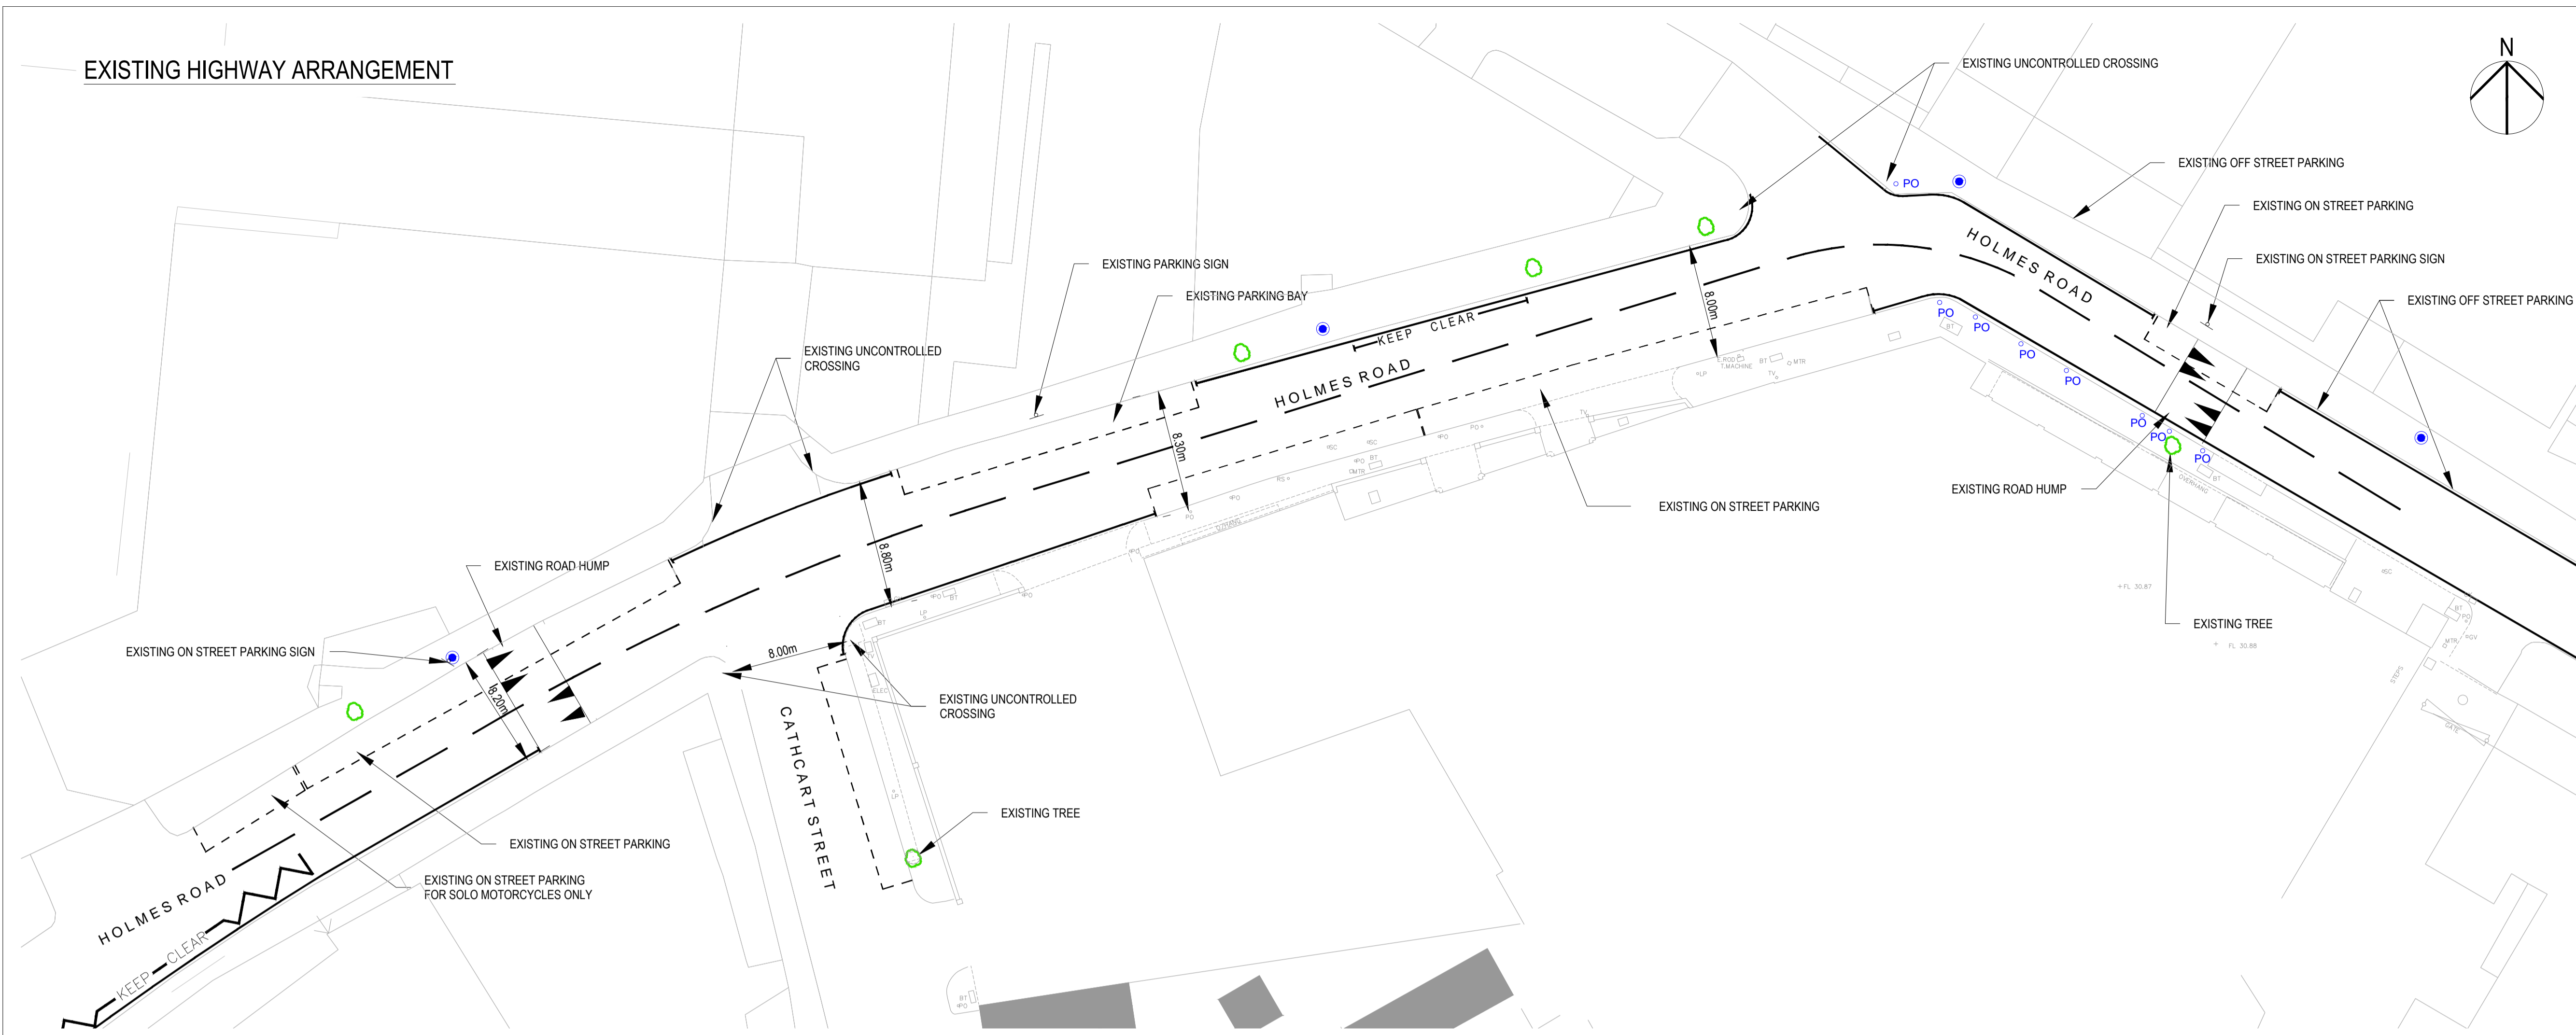

PROPOSED HIGHWAY ARRANGEMENT

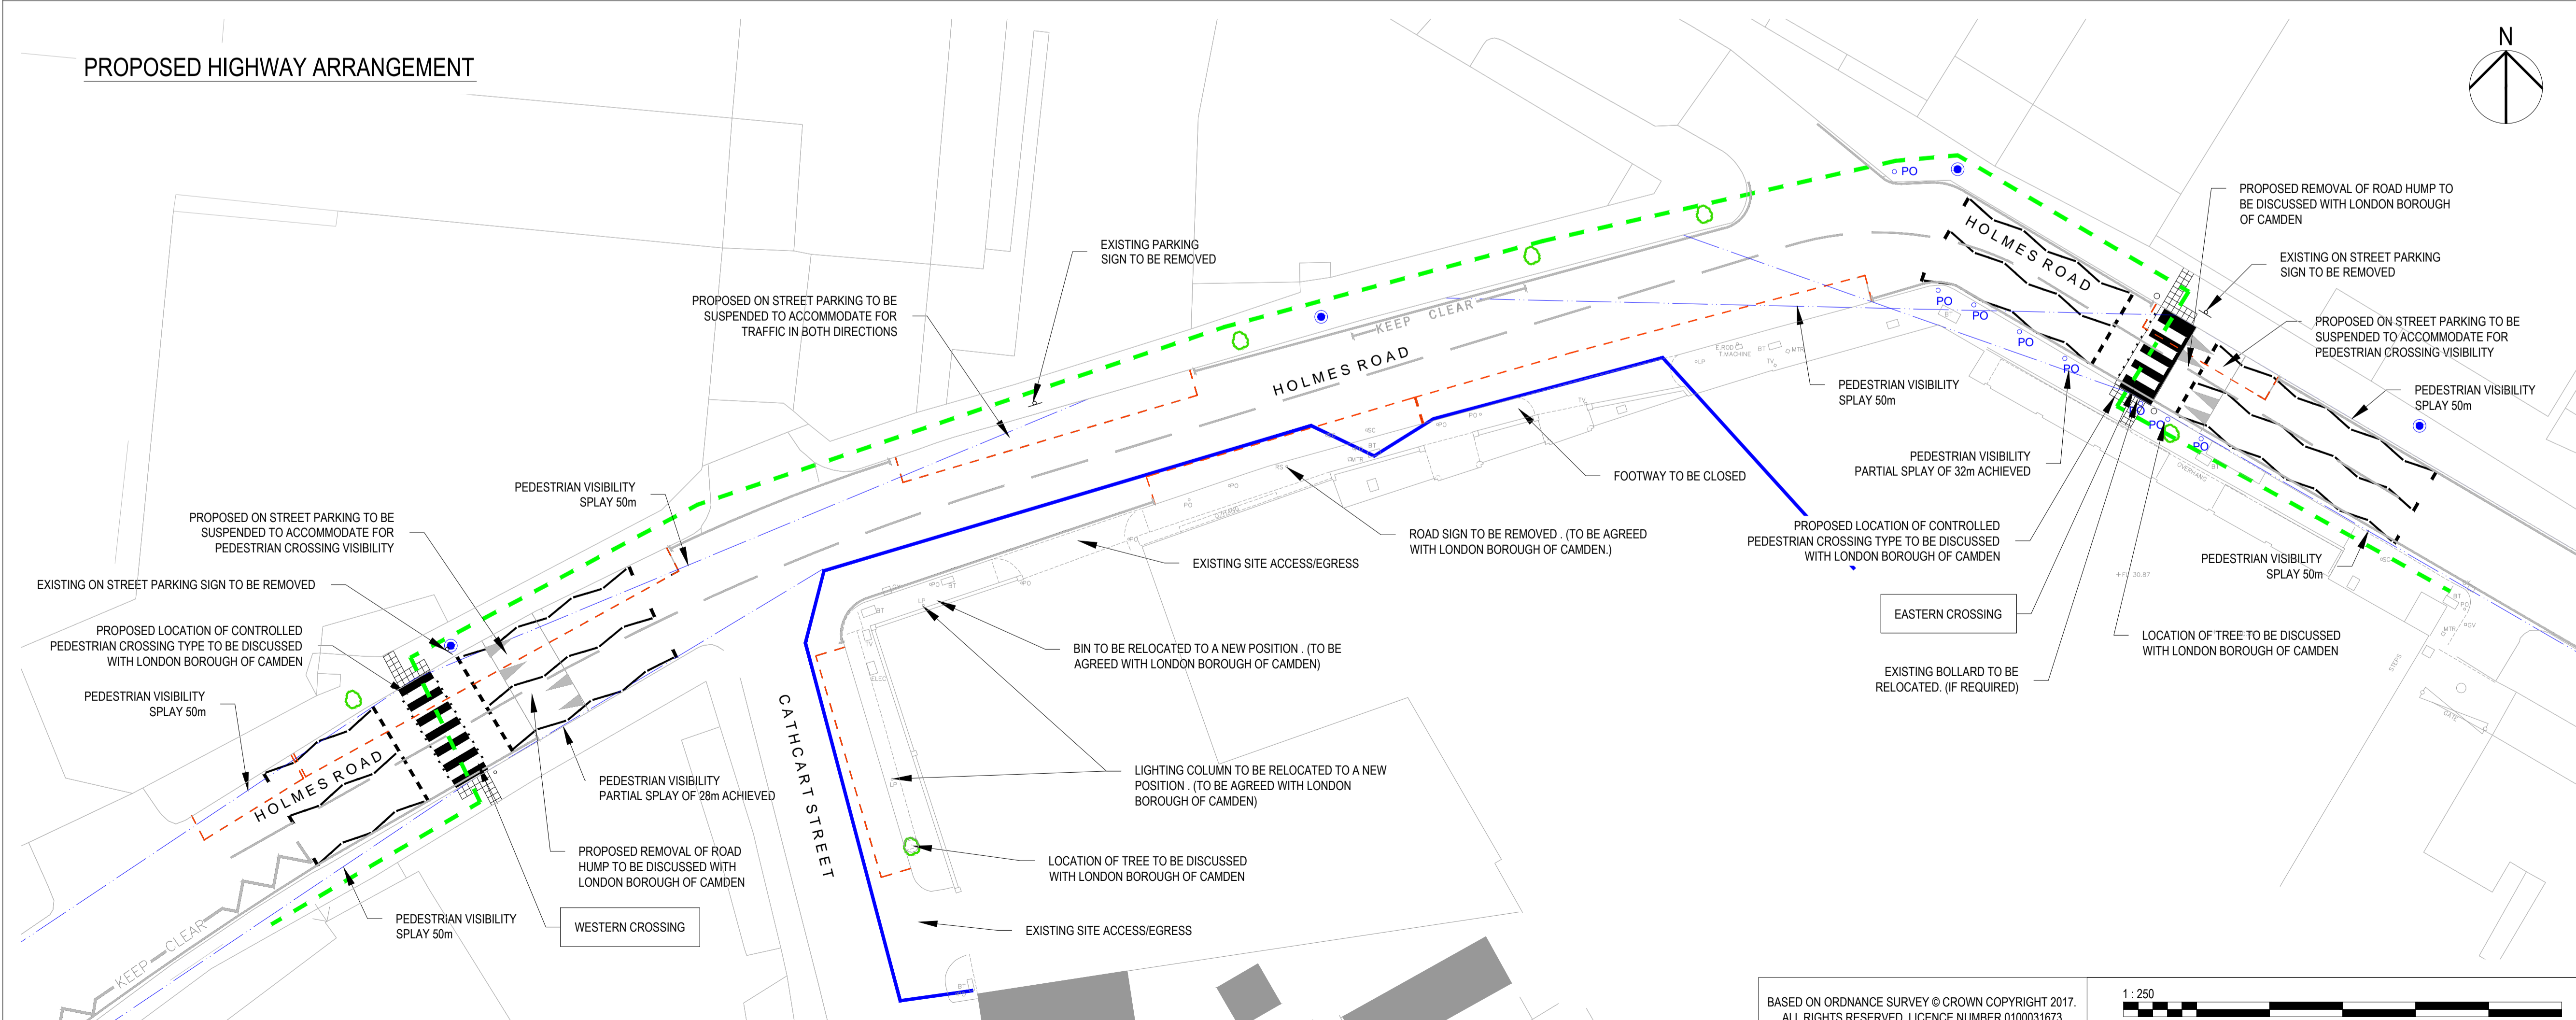

CONSTRUCTION RISKS	MAINTENANCE / CLEANING RISK	DEMOLITION RISKS
In addition to the hazard/risks normally associated with the types of work detailed on this drawing take note of above. It is assumed that all works on this drawing will be carried out by a competent contractor working, where appropriate, to an appropriate method statement.		
SAFETY, HEALTH AND ENVIRONMENTAL INFORMATION BOX		
This drawing is for preliminary purposes only and is subject to amendment during design development. UNDER NO CIRCUMSTANCES MUST THIS DRAWING BE USED FOR CONSTRUCTION PURPOSES		

- NOTES
- THIS DRAWING IS TO BE READ IN CONJUNCTION WITH ALL RELEVANT ARCHITECTS, ENGINEERS SERVICES AND SPECIALIST DRAWINGS AND SPECIFICATION.
  - ANY DISCREPANCIES IN DIMENSIONS OR DETAILS ON OR BETWEEN THESE DRAWINGS SHOULD BE DRAWN TO THE ATTENTION OF THE ARCHITECT AND/OR THE ENGINEER FOR CLARIFICATION.
  - ALL DIMENSIONS ARE IN METRES UNLESS NOTED OTHERWISE.
  - DO NOT SCALE THIS DRAWING.
  - EXISTING STREET LIGHTING TO BE REVIEWED.
  - PROPOSED ACCESS AND EGRESS TO SITE TO BE DISCUSSED.

- KEY - (APPROXIMATE LOCATION OF EXISTING FEATURES IDENTIFIED THROUGH SITE VISIT)
- EXISTING LIGHTING COLUMN
  - EXISTING TREE
  - EXISTING BOLLARD
  - EXISTING ROAD SIGN
  - PROPOSED PEDESTRIAN ROUTE
  - PROPOSED SITE HOARDING
  - EXISTING PARKING BAY TO BE SUSPENDED
  - PROPOSED PEDESTRIAN CROSSING BEACON
  - VISIBILITY SPLAY (MANUAL FOR STREETS 50m @ 30mph)

PO1-FIRST ISSUE	KWC	14.02.17	PO1
Revision Details	By	Date	Suffix
	FN		
	Check		

Purpose of issue  
**FOR INFORMATION**

Client  
**HALLMARK**

Project Title  
**65-69 HOLMES ROAD, CAMDEN**

**PROPOSED HIGHWAY ARRANGEMENT INCORPORATING PEDESTRIAN DIVERSION**

Designed KWC	Drawn KWC	Checked FN	Approved SS	Date 14.02.17
AECOM Internal Project No. 60504596		Suitability Suitability		


Scale @ A1  
1:250

This document has been prepared in accordance with the scope of AECOM'S appointment with its client and is subject to the terms of that appointment. AECOM accepts no liability for any use of this document other than by its client and only for the purposes for which it was prepared and provided. Only written dimensions shall be used.  
© AECOM Infrastructure & Environment UK Limited

AECOM Infrastructure & Environment UK Limited  
Head Office  
Aecon Link, Basingstoke  
Hampshire, RG21 7PP  
+44 (0)1256 310 200  
+44 (0)1256 310 201  
www.aecom.com

Drawing Number <b>HRCN-AEC-XX-01-SK-CE-00001</b>	Rev <b>P01</b>
---	-------------------

BASED ON ORDNANCE SURVEY © CROWN COPYRIGHT 2017.  
ALL RIGHTS RESERVED. LICENCE NUMBER 0100031673

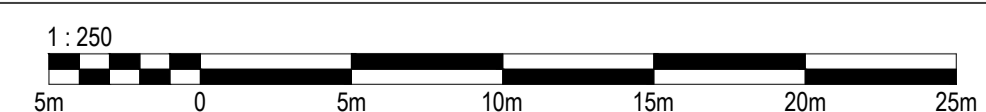

Proj Date: 21/03/17 5:12 PM  
 File Name: Y:\6501\_TRANSPORT\_INFRASTRUCTURE\6504596\_65-69 HOLMES ROAD, CAMDEN\AEC\01-SK-CE-0001