



Health & Safety Notes

- Contractor must ensure that all work on site is carried out in a safe & satisfactory manner, in accordance with Health & Safety At Work Act 1974, COSHH Regulations 2002 & requirements of C.D.M.

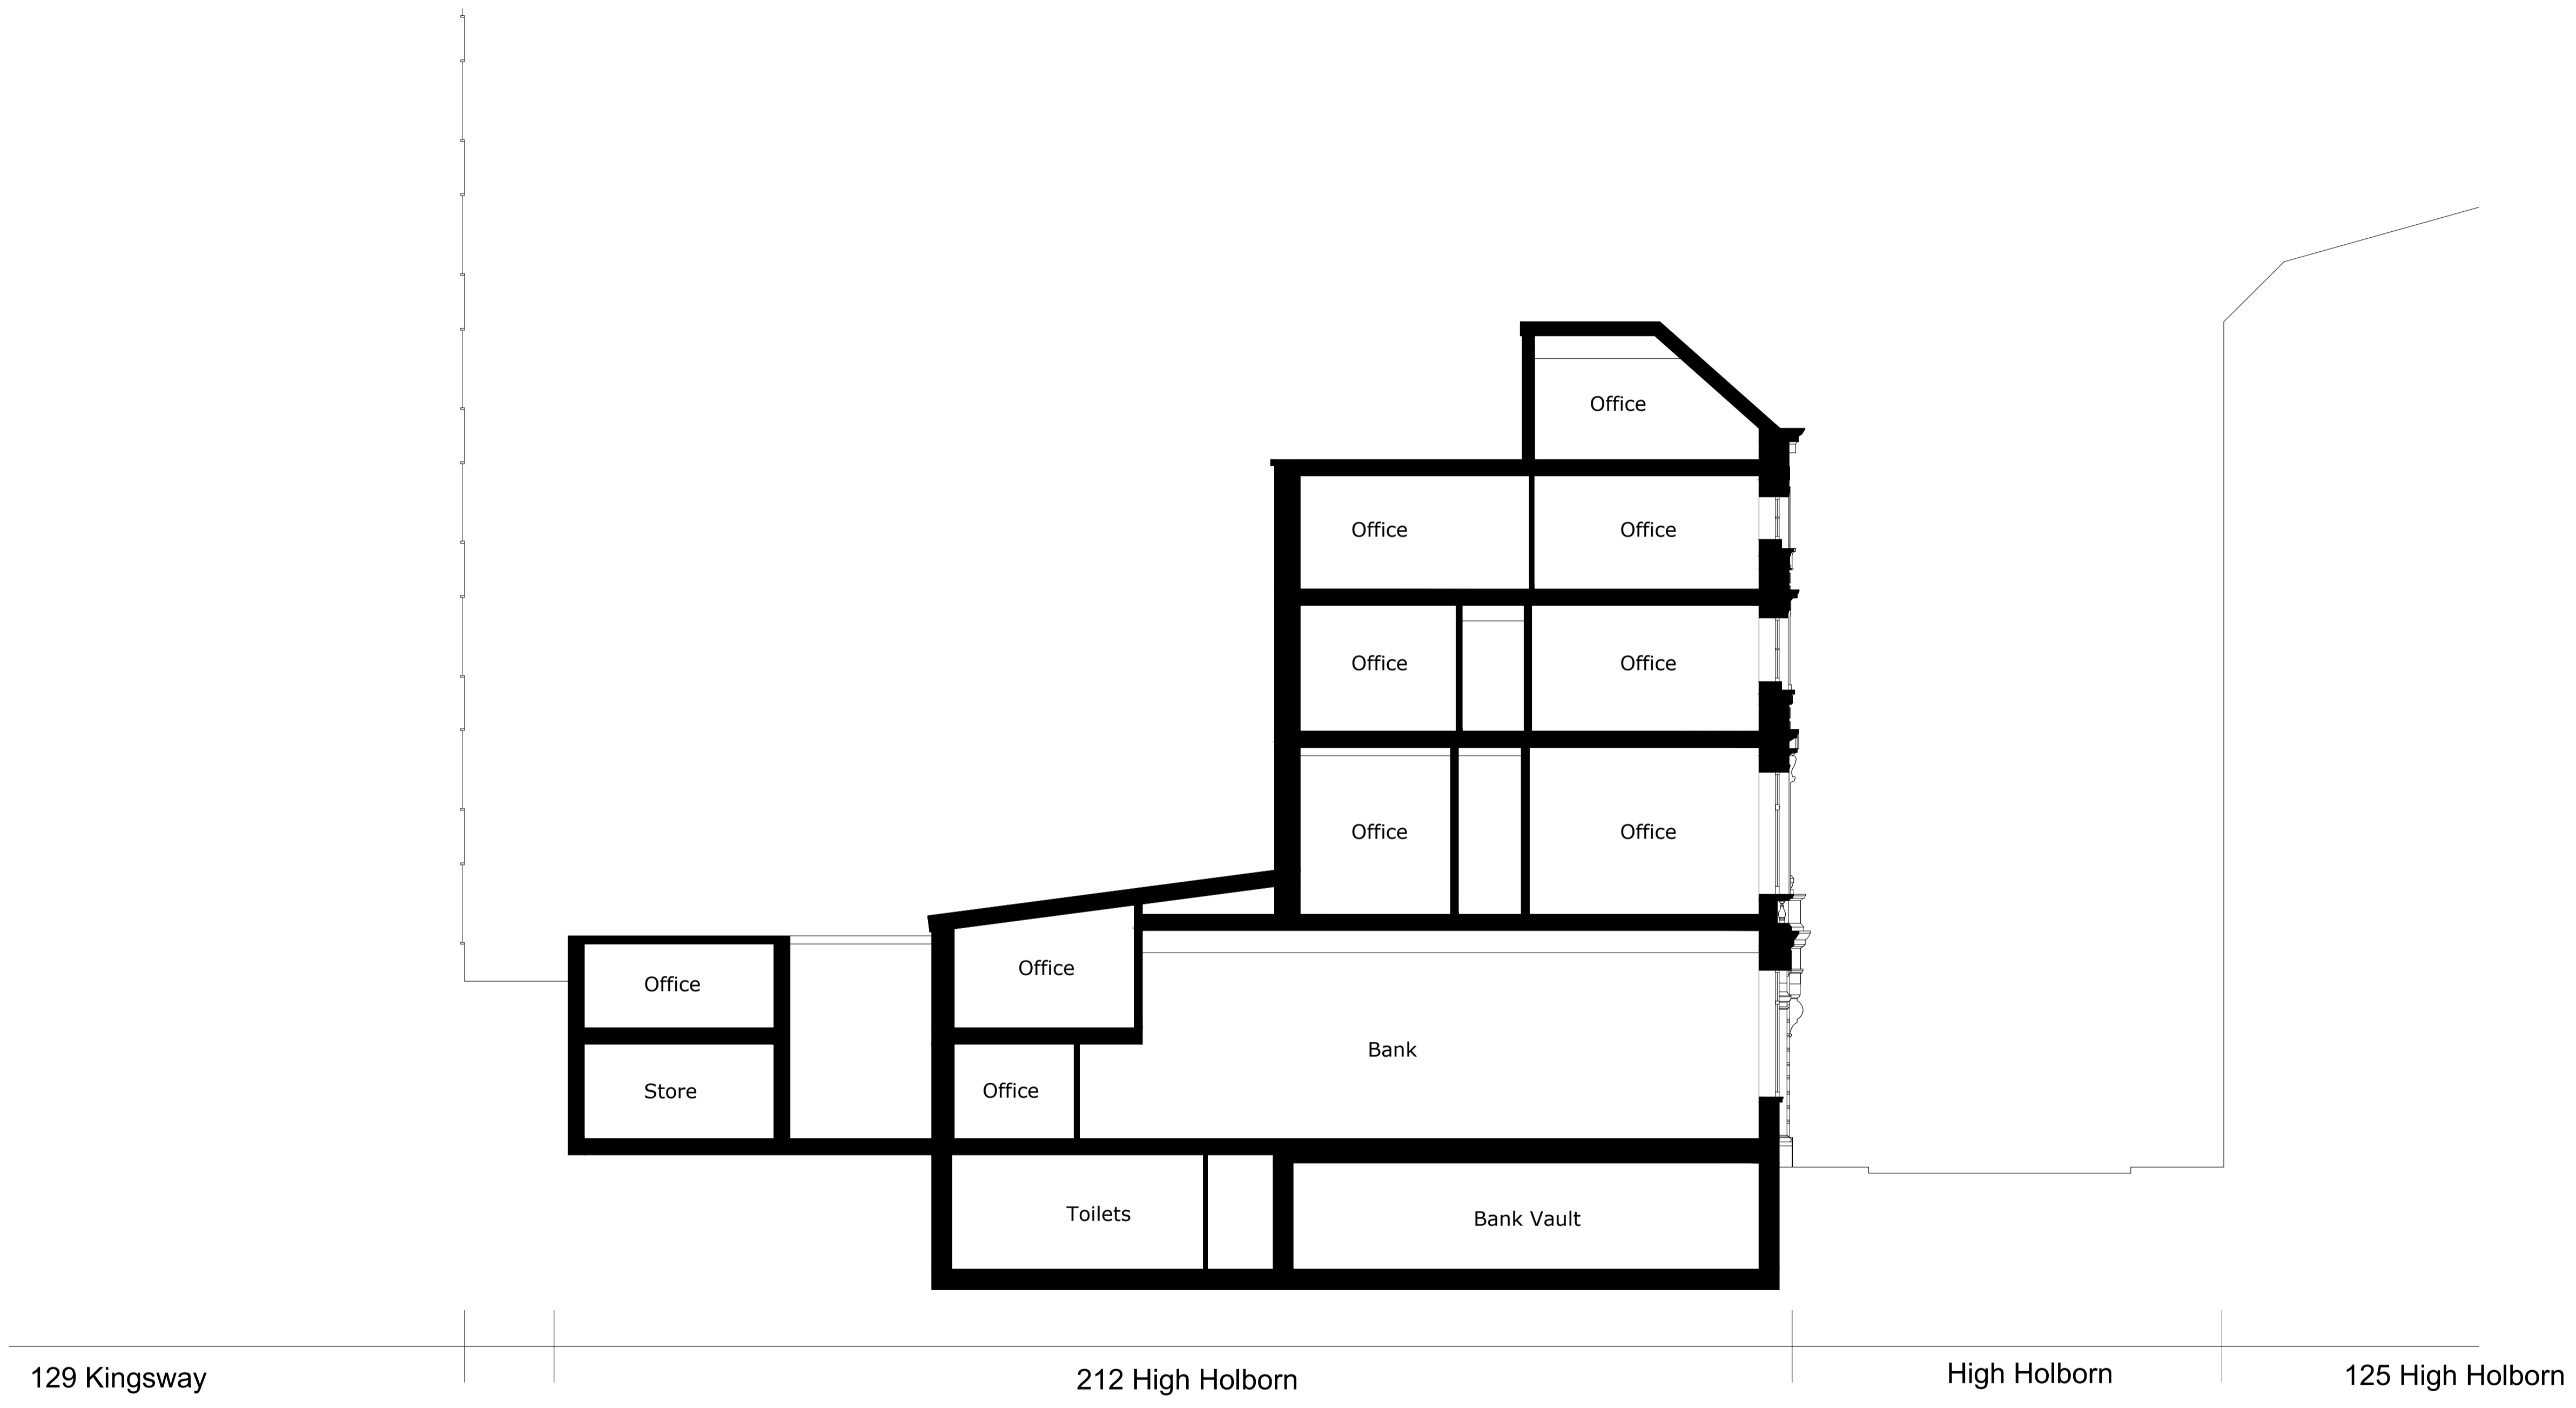

Section as Existing

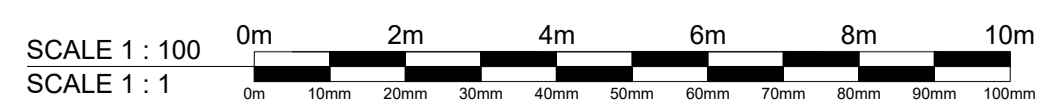

Client FERRYWOOD LTD			
Project HIGH HOLBORN PROPOSED OFFICES			
Drawing Title SECTION AS EXISTING			
Drawn by	HK	Checked by	ND Date 04.11.2016
Status	PLANNING	Scale @ A1	1:100
Job no.	8918	Drawn no.	P09
Cassidy+Ashton		C+A	
www.cassidyashton.co.uk			
Architecture + Building Surveying + Town Planning			
7 East Cliff, Preston, Lancashire, PR1 3JE		01772 258 356	
10 Hunters Walk, Canal Street, Chester, CH1 4EB		01244 402 900	