


xP01 EXISTING LAYOUT - UPPER GROUND LEVEL
 0 0.5 1 2 3 1:50 at A1
 DEMOLITION

Break out rear wall to existing outrig
 Break out wall in prep for new window
 3 storey rear addition to No.11

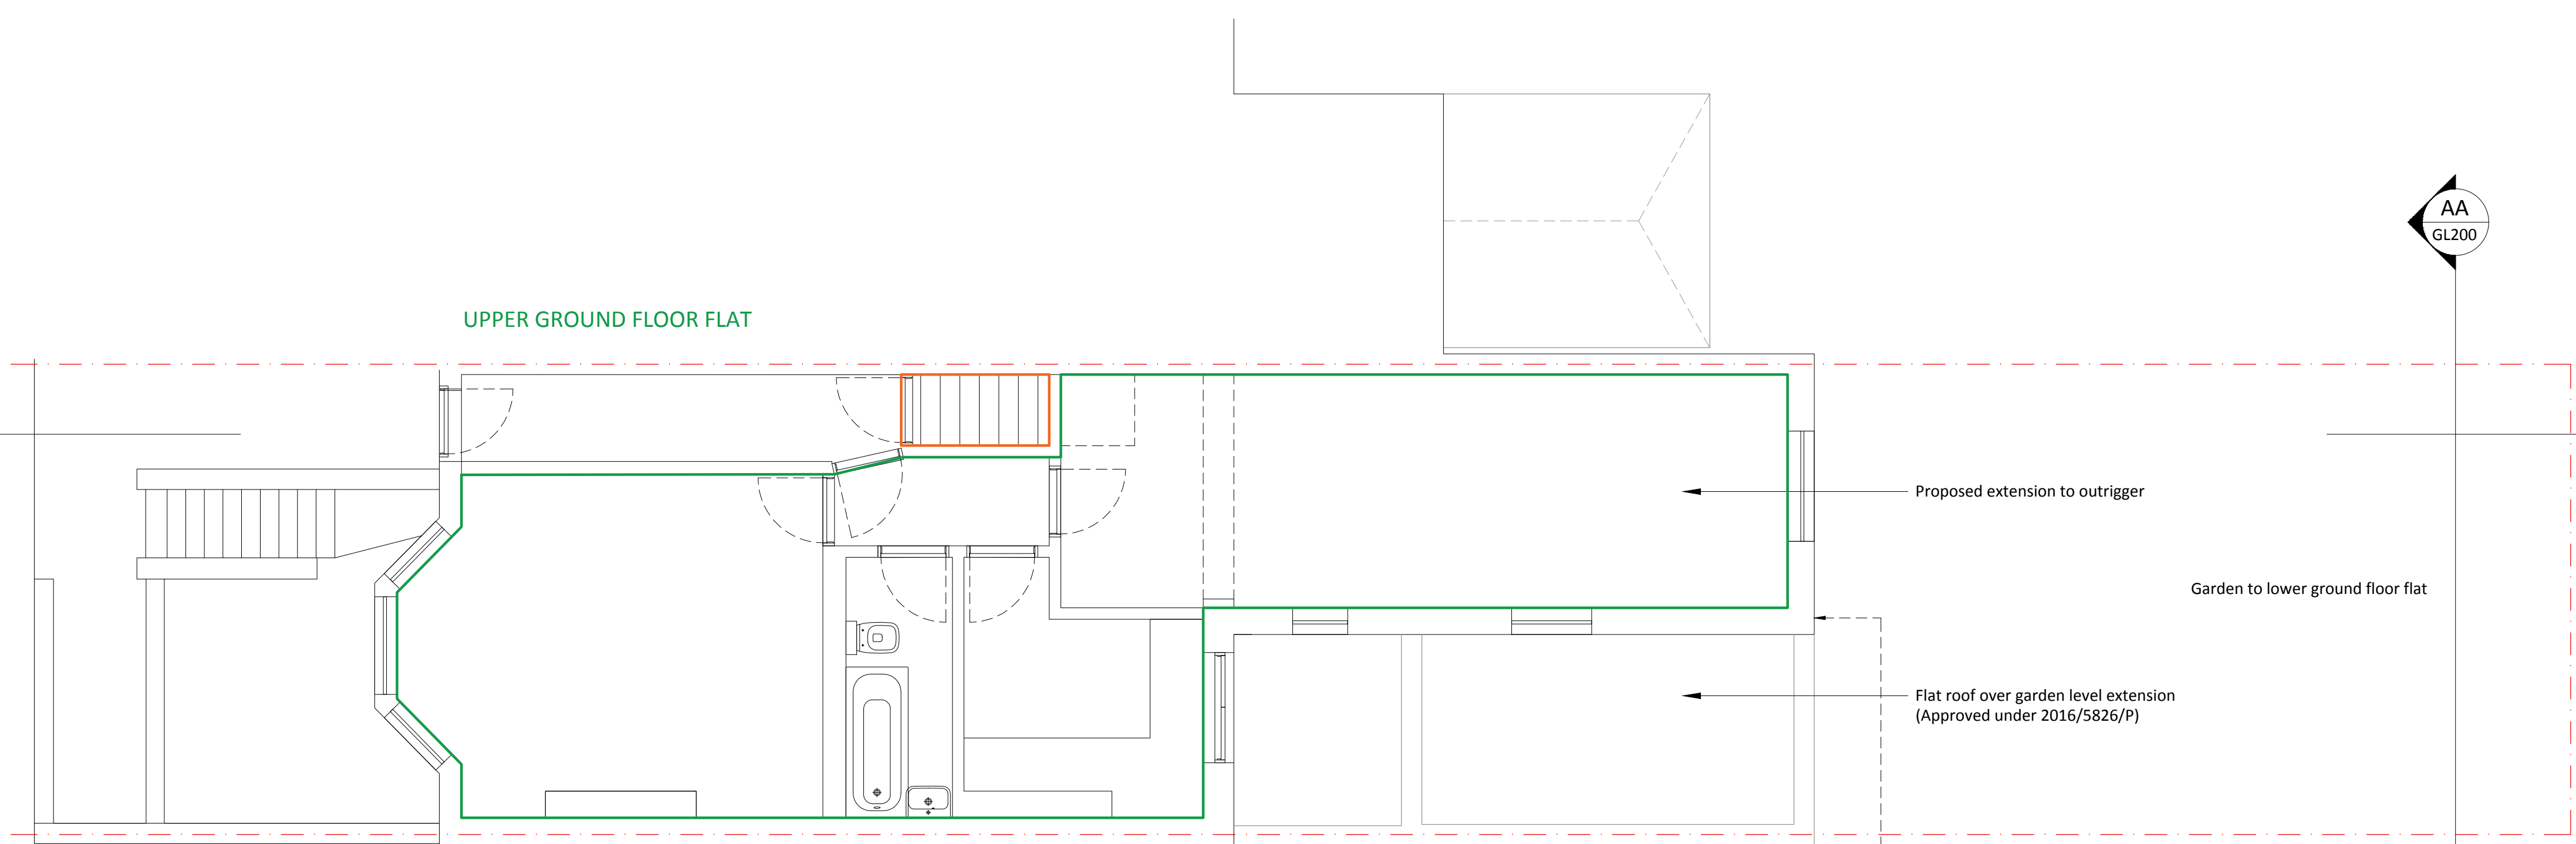

pP01 PROPOSED LAYOUT - UPPER GROUND LEVEL
 0 0.5 1 2 3 1:50 at A1

Proposed extension to outrigger
 Garden to lower ground floor flat
 Flat roof over garden level extension (Approved under 2016/5826/P)
 Proposed extension aligned with existing 3 storey rear additions

