


PRINCIPAL CROSS SECTION A-A
and
STRUCTURAL CONCEPT STATEMENT

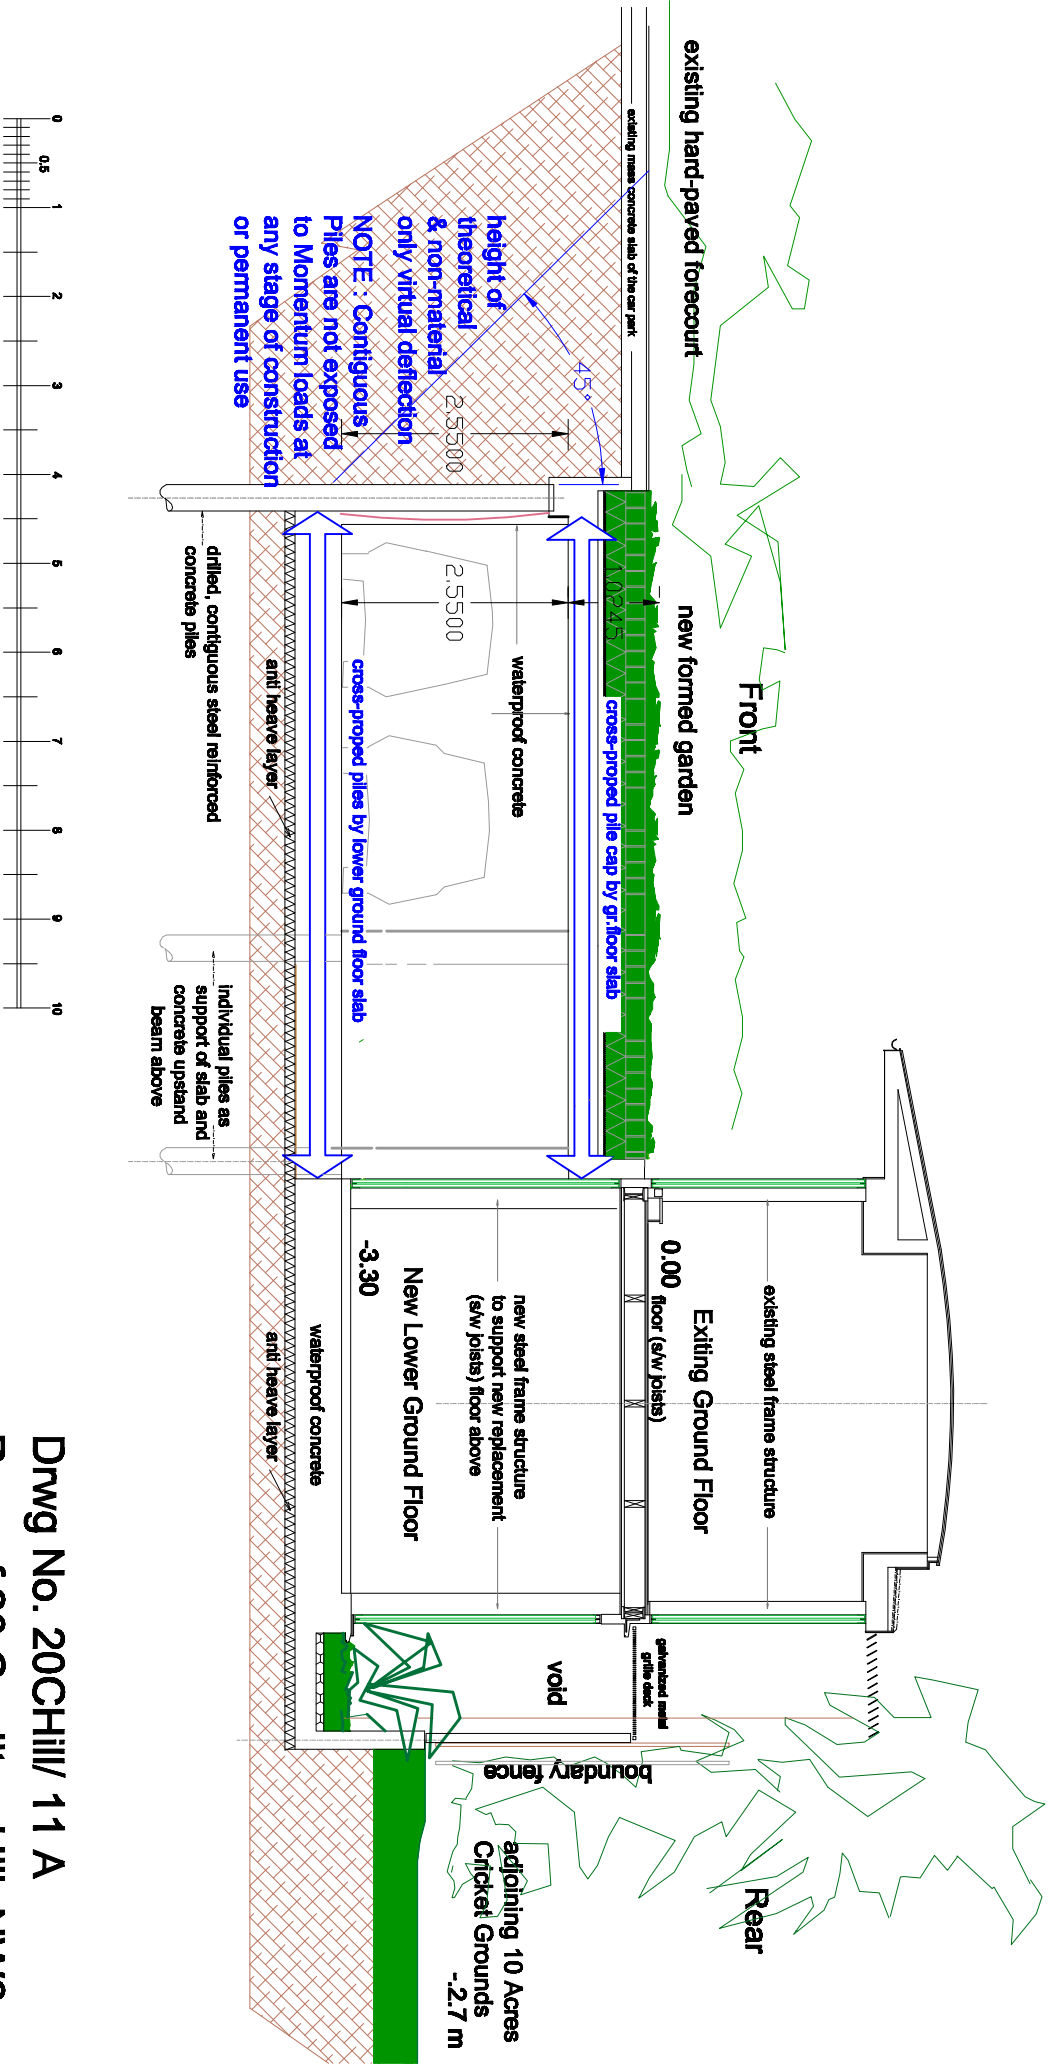

Drwg No. 20CHill/ 11 A
Rear of 20 Credition Hill, NW6