


Flat O4 - Existing Internal Elevation

Notes:


1. Existing paneling to be removed and retain for reuse
2. Door opening to be formed in partition behind existing paneling
3. Existing paneling to be reinstalled in place of existing door
4. Existing architrave to be reused
5. Existing skirting to be replaced with new

Timber Panel Alterations

- Panel A - Remains unaltered
- Panel B - Remains unaltered
- Panel C - To be moved to the RHS of the door
- Panel D - To be moved to the position of Panel C

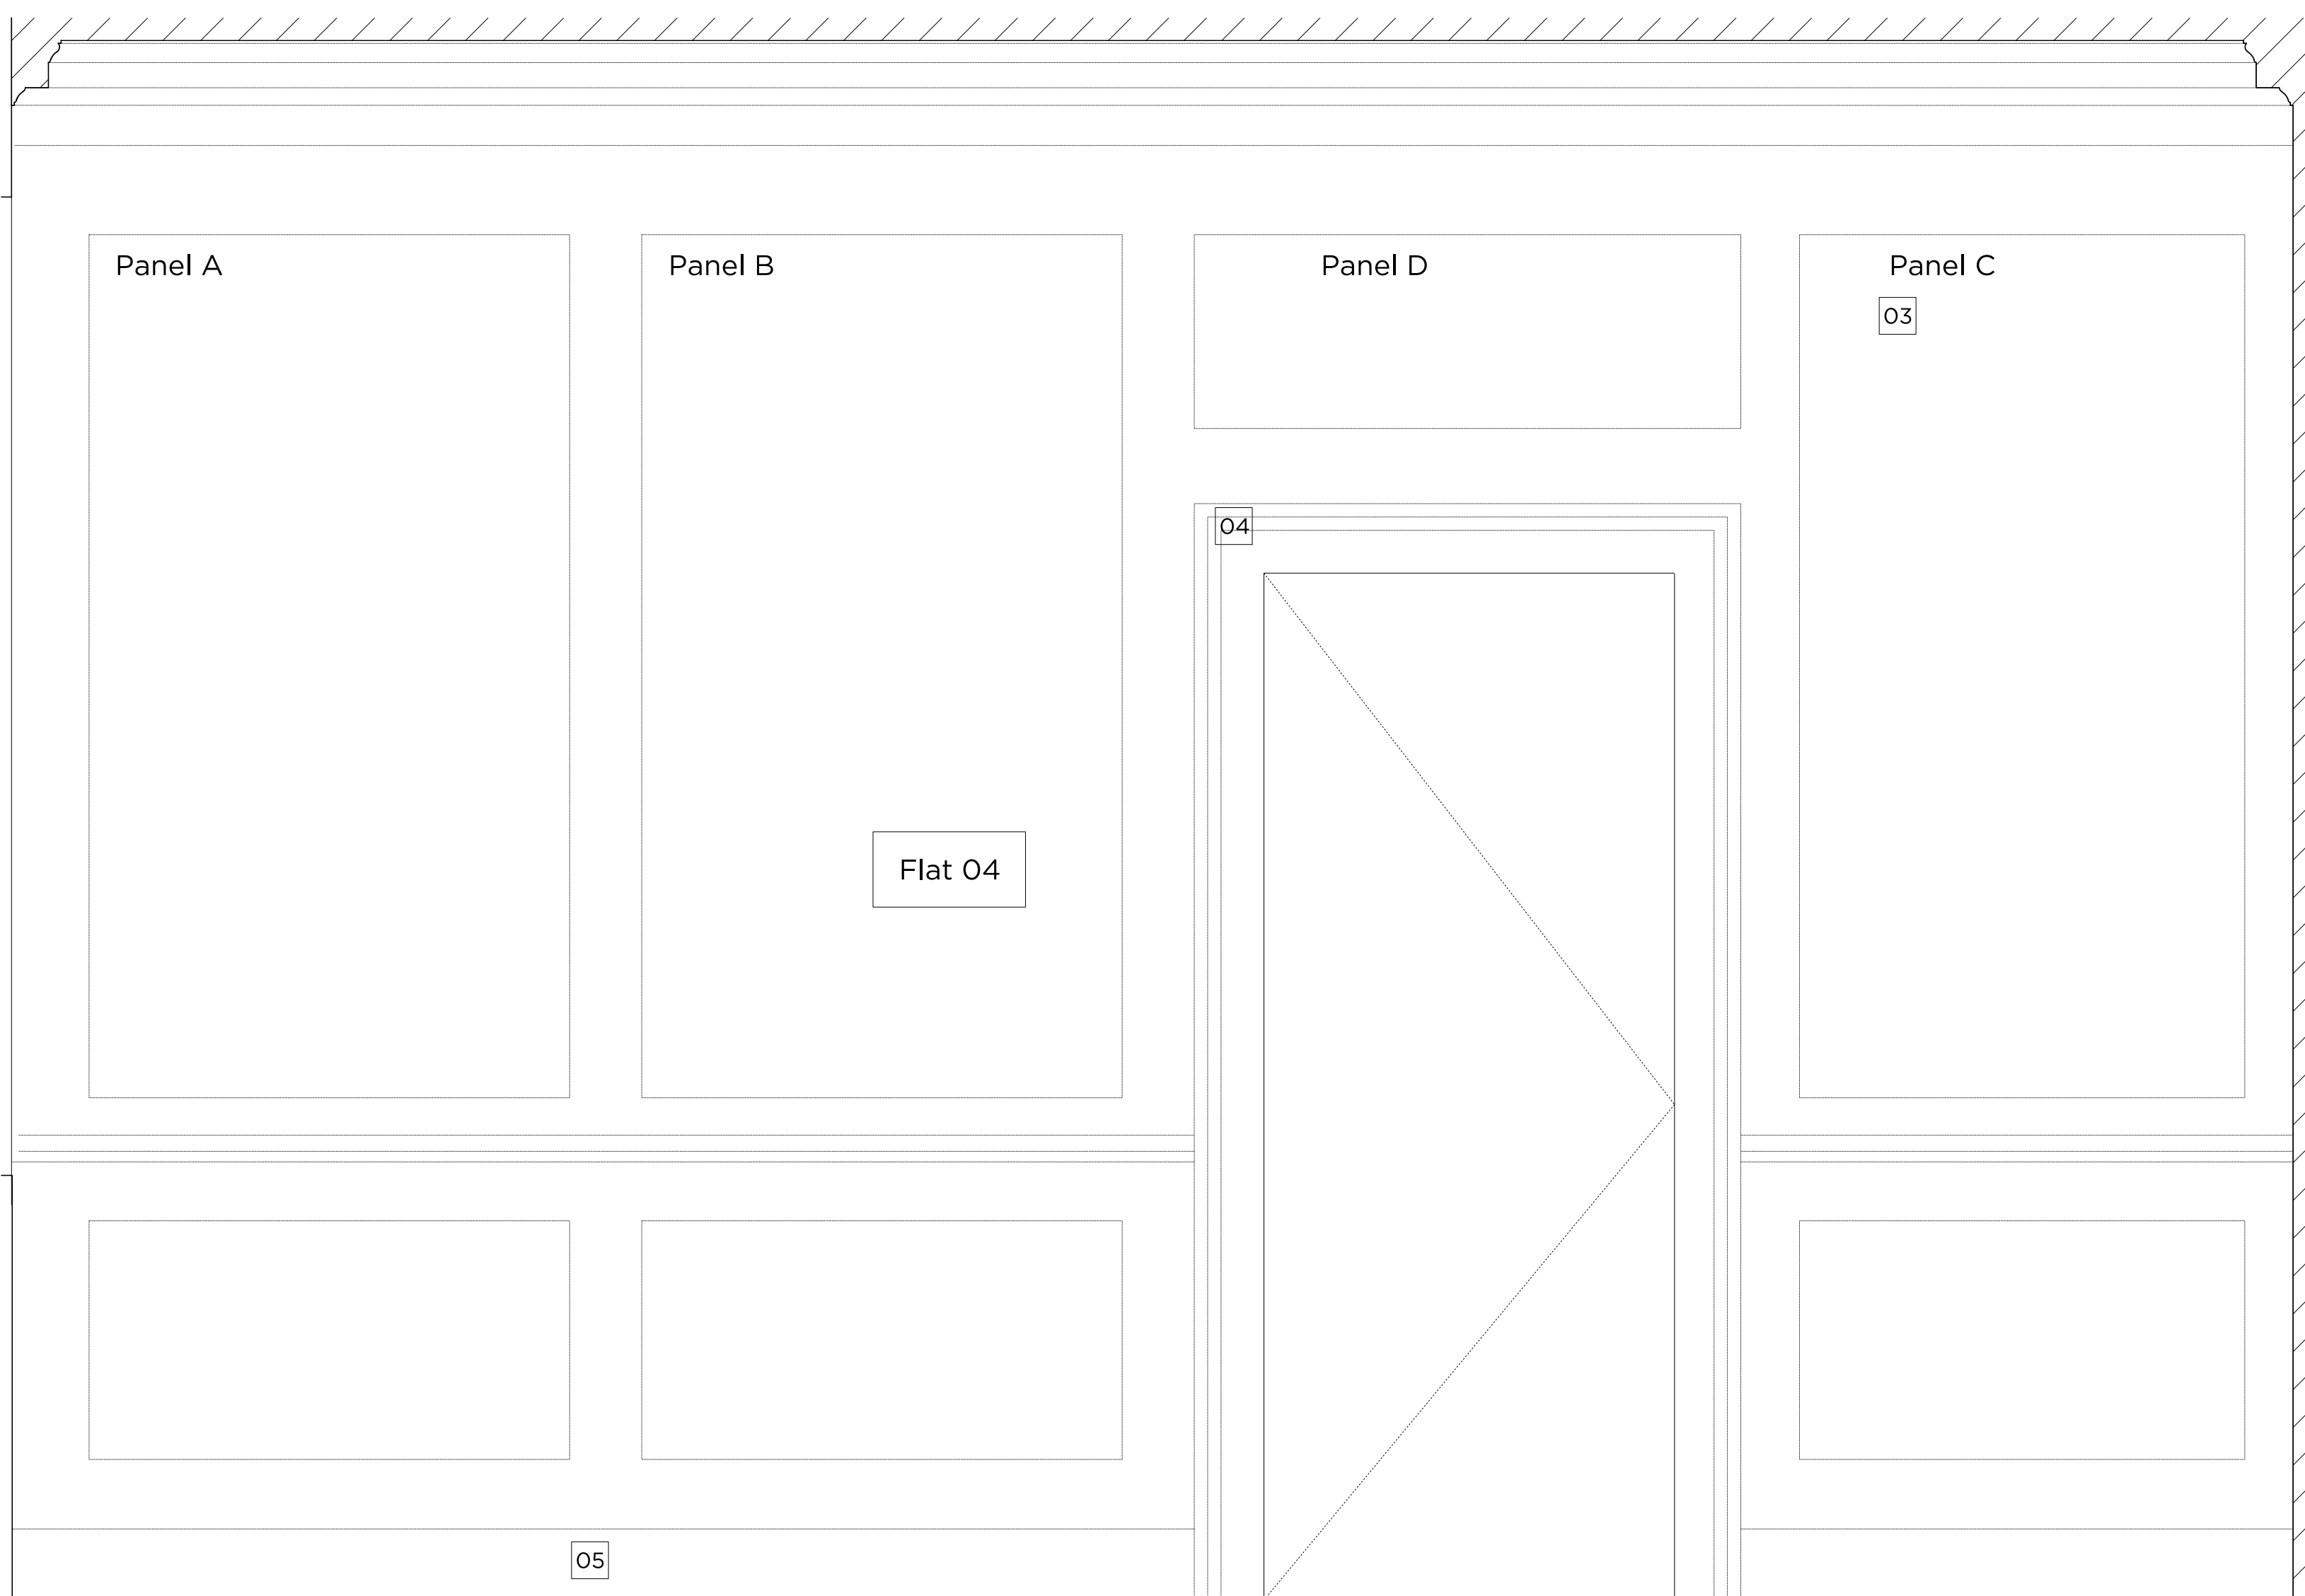

Flat O4 - Proposed Internal Elevation

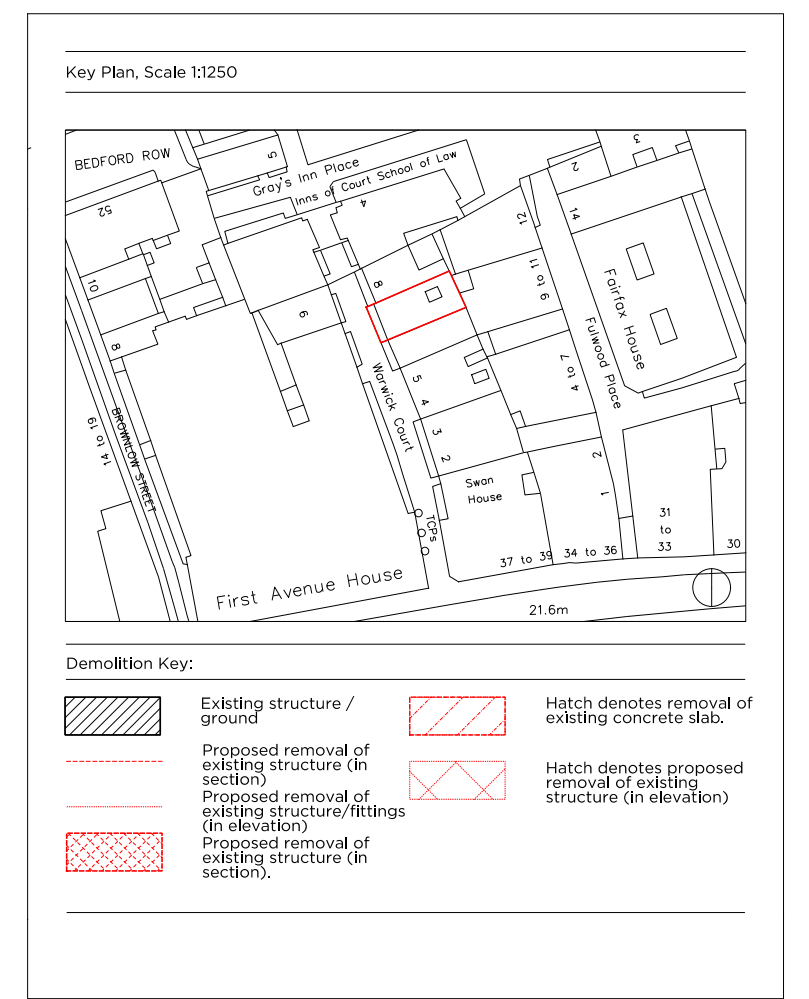

24.02.2017 Rev A Issued for Planning
 23.02.2017 Rev - Issued for Planning

PLANNING

Project No. **14029**

Client **GFZ Developments**

Date **February 2017**

Scale **1:10@A1**

Project **7 Warwick Court**

Drawing Title: **Existing & Proposed Internal Elevation (Flat O4 Reception)**

Drawing No. **P_22** Rev. **A**

Drawn CK	Approved MW	Signed
--------------------	-----------------------	--------


Marek Wojciechowski Architects Ltd.

66-68 Margaret Street W1W 8SR T. 020 7580 9336 www.mw-a.co.uk
 Copyright Marek Wojciechowski Architects Limited. No implied license exists. This drawing should not be used to calculate areas for the purposes of valuation. All dimensions to be checked on site by the contractor and such dimensions to be their responsibility. Do not scale drawings. All work must comply with relevant British Standards and Building Regulations requirements. Drawing errors and omissions to be reported to the architect.