

SPECIFICATION.

Block A ~ FRONT Elev ~ FINCHLEY ROAD

SYSTEM

SCHUCO ASS70 HI ~ LIFT AND SLIDE DOOR SYSTEM

FINISH

PPC SINGLE COLOUR - RAL7021 (GREY) MATT

HARDWARE

SCHUCO STANDARD LIFT AND SLIDE
IRONMONGERY
FINISH ~ SILVER

SBD - N/A TO FINCHLEY ROAD ELEVATION

GLAZING

38MM DOUBLE GLAZED UNIT

12.8MM - CLEAR ACOUSTIC PVB LAMINATE
HEAT TREATED CLIMAGUARD 1.0 (OUTER)
16MM - ARGON FILL - CAVITY.
8.8MM - CLEAR ACOUSTIC PVB LAMINATE
HEAT TREATED (INNER)

U-VALUE - 1.0 W/M2K
G-VALUE - 0.44
ACOUSTIC RATING - Rw = 51DB

TRICKLE VENTILATION.

RENSON AK80GL
PPC TO MATCH FRAME

SPECIFICATION.

Block A ~ REAR, Block B & Block C

SYSTEM

REYNAERS CPI30 ~ LIFT AND SLIDE DOOR SYSTEM
REYNAERS CS68 ~ WINDOW SYSTEM
REYNAERS ~ HINGED DOOR SYSTEM

FINISH

PPC SINGLE COLOUR - RAL7021 (GREY) MATT

HARDWARE

TOP HUNG (TH)
IRONMONGERY - ESPAGNOLETTE LOCKING HANDLE AND
RELEASEABLE RESTRICTOR SET TO MAX 100MM CLEAR
OPENING ~ IRONMONGERY FINISH ~ SILVER

SIDE HUNG (SH)
IRONMONGERY - ESPAGNOLETTE LOCKING HANDLE AND
RELEASEABLE RESTRICTOR SET TO MAX 100MM CLEAR
OPENING ~ IRONMONGERY FINISH ~ SILVER

BOTTON HUNG (BH) - AOV
NO IRONMONGERY
ACTUATOR SPECIFICATION - T.B.C. BY VCL
ACHIEVABLE FREE AIR AREA - T.B.C. BY VCL

SBD REQUIREMENTS - T.B.C.

GLAZING

28MM DOUBLE GLAZED UNIT

6MM - CLEAR TOUGHENER CLIMAGUARD A 1.0 (OUTER)
16MM - ARGON FILL - CAVITY.
6MM - CLEAR TOUGHENED (INNER)

U-VALUE - 1.0 W/M2K
G-VALUE - 0.484
ACOUSTIC RATING - Rw = 33DB

28MM DOUBLE GLAZED UNIT ~ PLA LAMINATE
6MM INTERNAL - T.B.C.
16MM CAVITY - T.B.C.
6.8 EXTERNAL - T.B.C.
U-VALUE - T.B.C.
G-VALUE - T.B.C.
ACOUSTIC RATING - T.B.C.

SPECIFICATION.

ALL BLOCKS

SYSTEM

30 MIN INTEGRITY ONLY FIRE RATED GLAZING

FINISH

PPC SINGLE COLOUR - RAL7021 (GREY) MATT

GLAZING ~ T.B.C.

SPECIFICATION.

ALL BLOCKS

SYSTEM

BESPOKE ALUMINIUM VERTICAL PLANK CLADDING

FINISH

PPC SINGLE COLOUR - RAL7021 (GREY) MATT

INSULATION ~ T.B.C.

ACOUSTICS ~ T.B.C.

FIRE STOP ~ T.B.C.

DIRECTION OF TRAVEL OF SLIDING LEAF



E	17.05.16	Glass specs added & amended	
D	16.03.16	PPC colour & Reynaers spec amended.	
C	11.02.16	Issued for Construction.	
B	13.10.15	Reynaers specification added.	
A	13.10.15	1st issue for approval.	
Rev	Date	Notes	

22 Wadsworth Road

Perivale, Greenford

Middlesex UB6 7JD

Tel: 020 8998 8775

Fax: 020 8997 0300

www.evergladecommercial.co.uk

PROJECT Finchley Road

Title Glazing Specification		
Drwn PSP Design	Date 12.10.15	Scale NTS
Drg No CSF25185 - 100		Rev: E






FROSTED/OPAQUE GLAZING - BALCONY SUB-DIVIDERS



CLEAR GLASS - WINDOWS AND DOORS

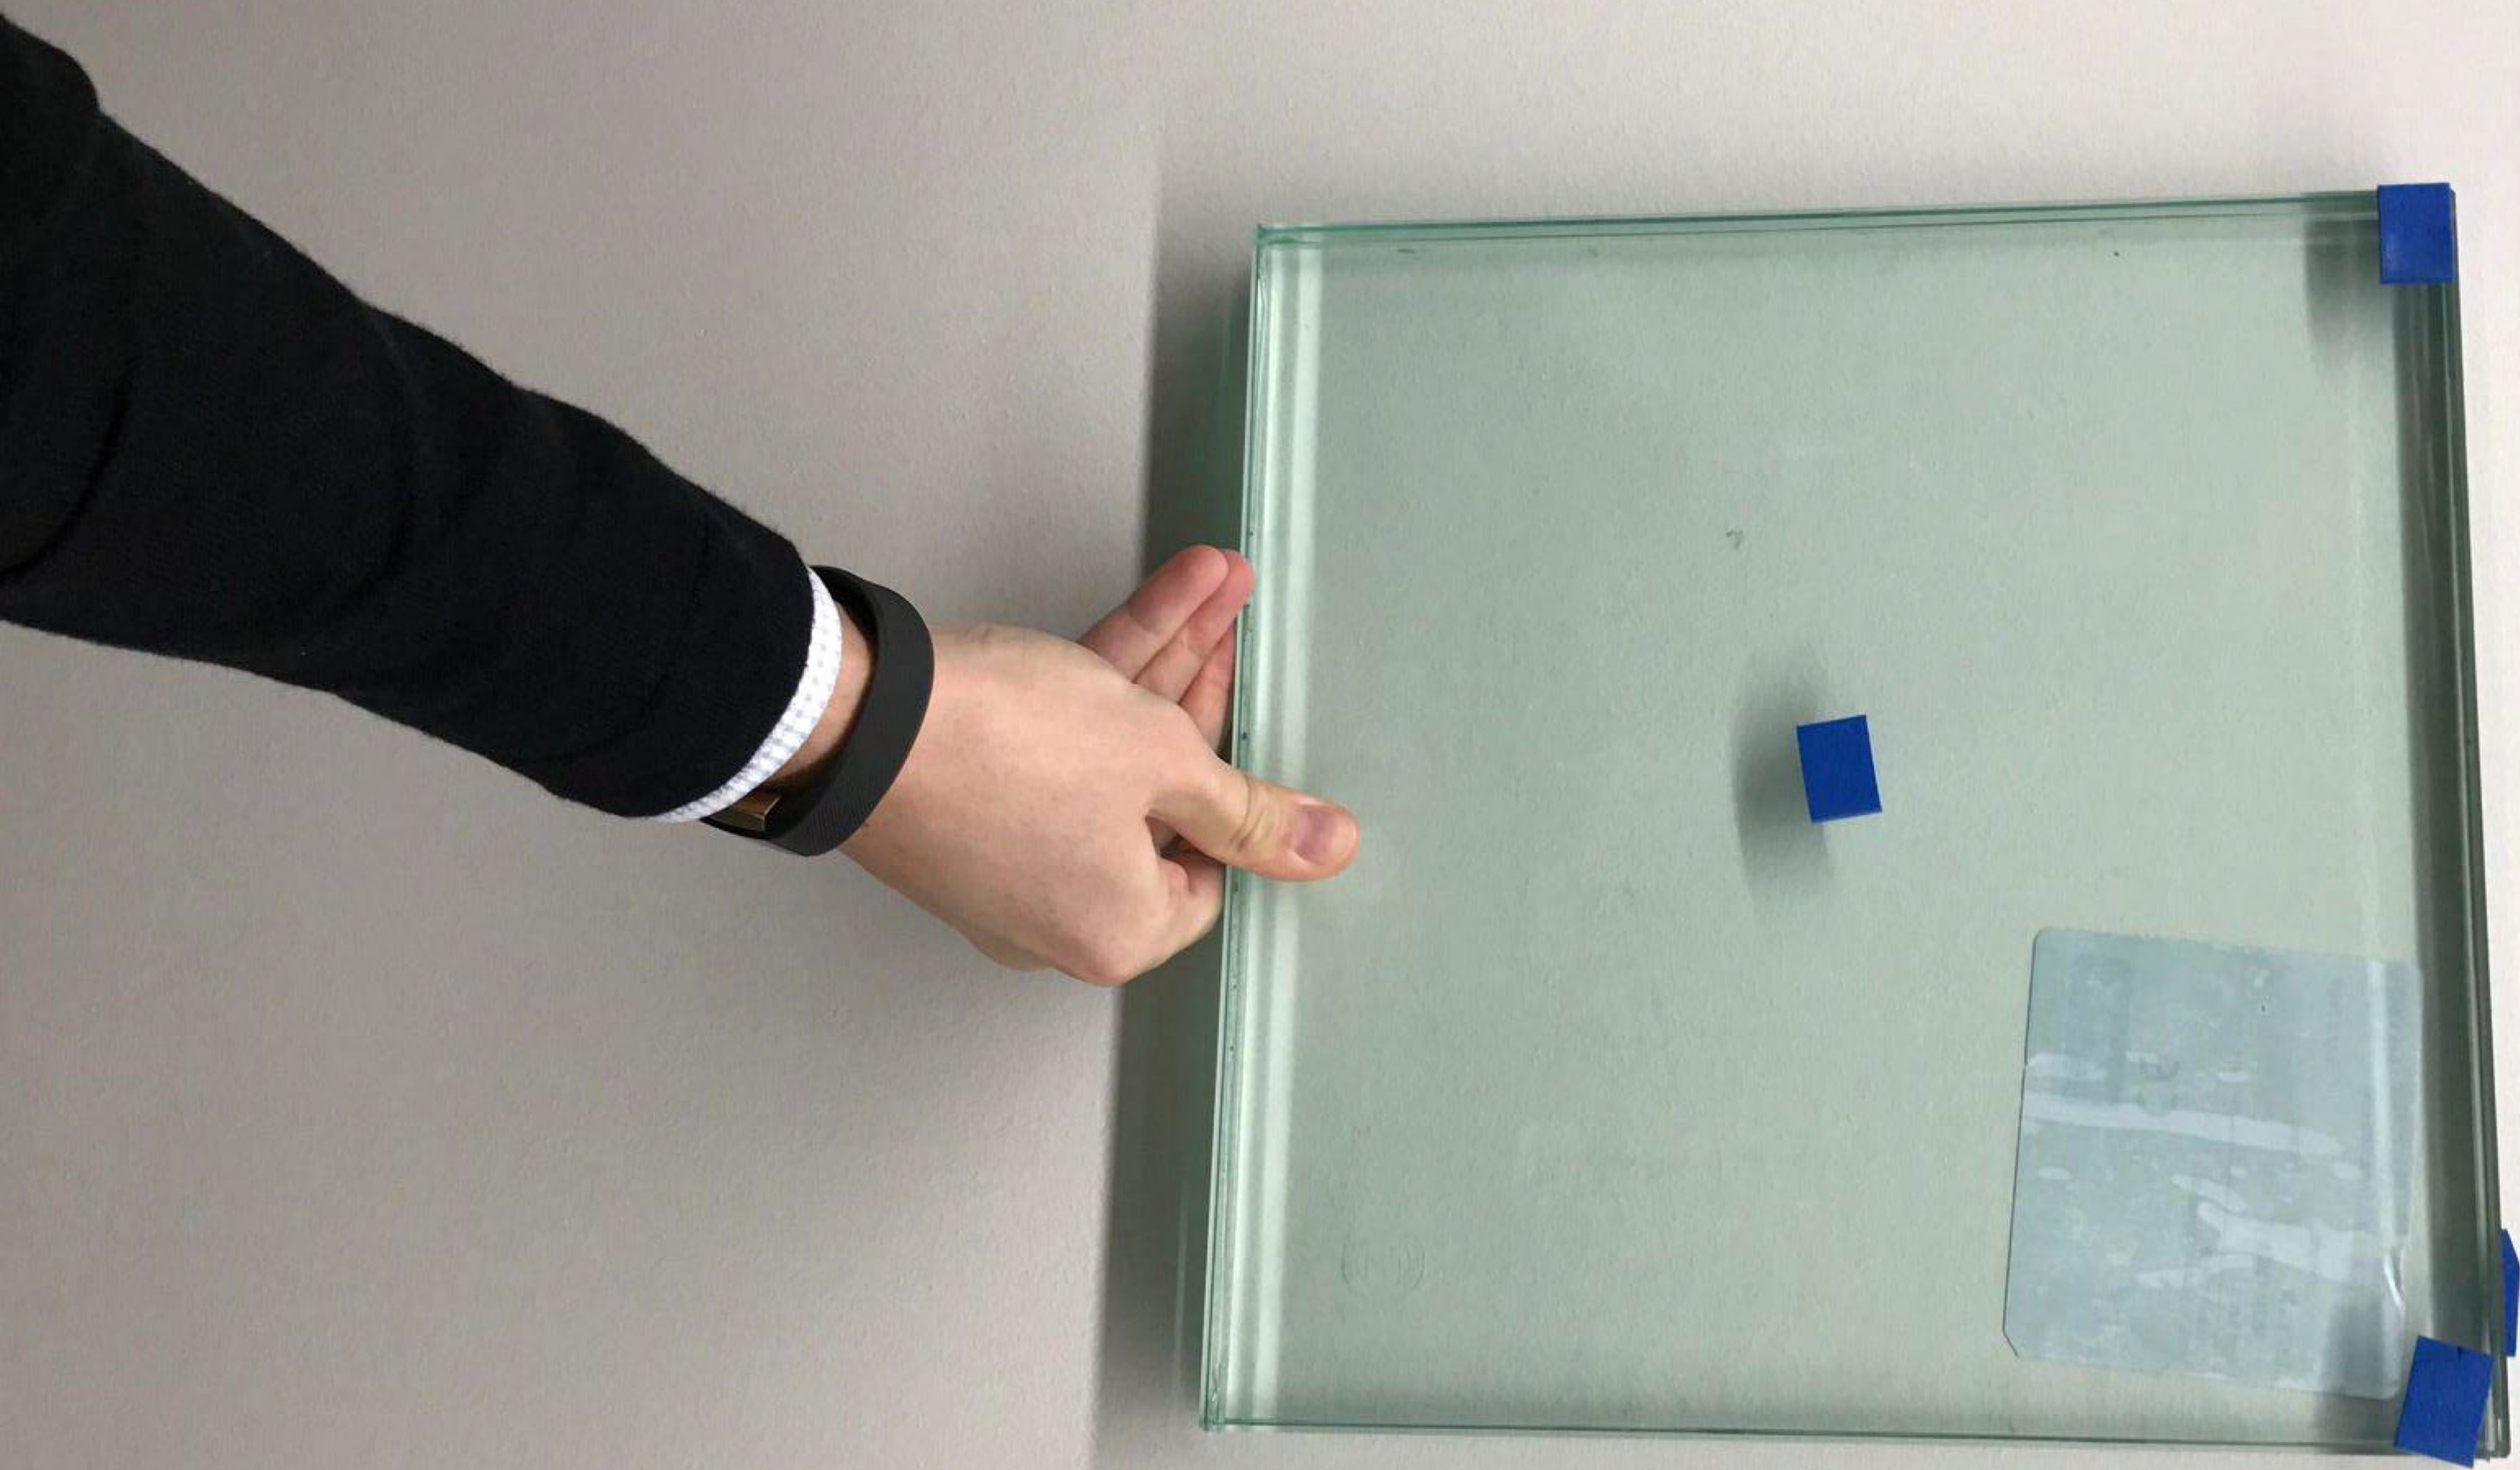

GREEN TINTED GLAZING - BALCONIES