



- FINISHES / NOTES
- VARIOUS FINISHES AVAILABLE
- GRADE 6063T6 MILL FINISH. PRE PUNCHED TO SUIT TILE MODULE
- GRADE 6063T6. MILL FINISH VARIABLE BRACKETS AND SIZES
- GRADE 6063T6 MILL FINISH
- GRADE 3005H47. PPC FROM STANDARD ARGETON RANGE
- GRADE 6063T6. SILVER ANODIZED
- GRADE 6063T6. SILVER ANODIZED OR PPC
- GRADE 3005H47. MILL FINISH

- KEY COMPONENT LEGEND
- (A) ARGETON TERRACOTTA TILE
- (B) VERTICAL ALUMINIUM T SECTION SUPPORT
- (C) ALUMINIUM BRACKET WITH ISOLATION PAD
- (D) HORIZONTAL ALUMINIUM TOPHAT SUPPORT
- (E) ALUMINIUM DRAINAGE PROFILE
- (F) ALUMINIUM TILE CLIPS
- (G) ALUMINUM TOP RAIL
- (H) ALUMINIUM SPRING PROFILE

- (1) INDICATIVE FINISHES NOT BY TELLING Eg :
- INSULATION
- BREATHER MEMBRANE
- CEMENT PARTICLE / LINING BOARD
- STEEL FRAMING SYSTEM
- INTERNAL FINISHES
- GLAZING SYSTEMS AND SEALS
- CLOSURE TRIMS / FLASHINGS

Rev.	Date	Comments
------	------	----------

TellingArchitectural

Telling Architectural Ltd
7 The Dell
Enterprise Drive
Four Ashes
Wolverhampton
WV10 7DF

Tel : 01902 797 700
Fax : 01902 797 720

© Telling Architectural Ltd
Do not scale from this drawing. If in doubt ask


Material :
ARGETON TAMPA TILES

Series :
**B SERIES
HORIZONTAL TOPHAT AND
VERTICAL T TO SFS**

Drawing Title :
**SYSTEM COMPONENTS AND
NOTES**

Scale :	Drawn :	psk
1 : 5	Date :	NOV 13


Size	Drawing No.	Rev.
A3	ARG-B-INDEX	A

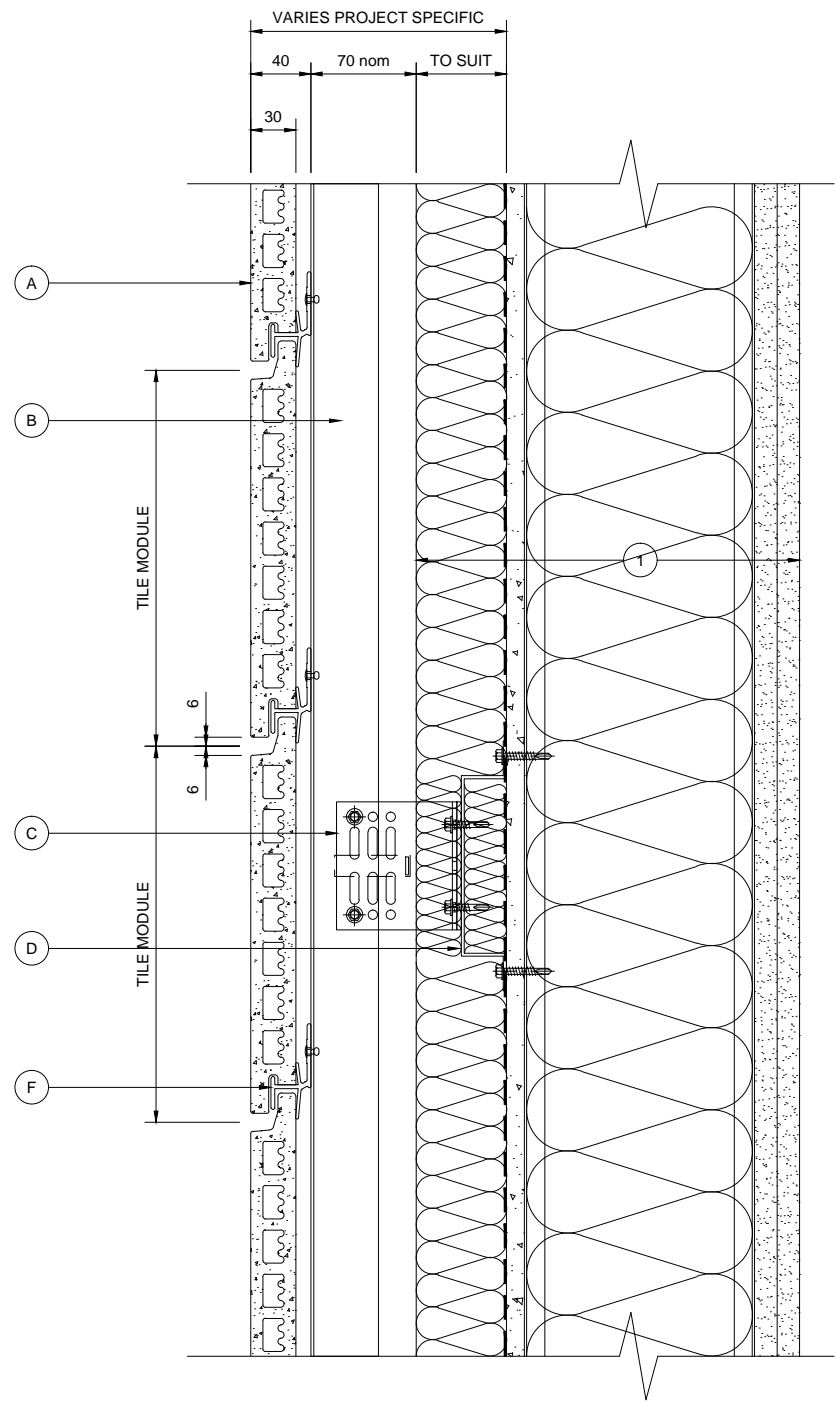


VERTICAL SECTION

- KEY COMPONENT LEGEND
- (A) ARGETON TERRACOTTA TILE
 - (B) VERTICAL ALUMINIUM T SECTION SUPPORT
 - (C) ALUMINIUM BRACKET WITH ISOLATION PAD
 - (D) HORIZONTAL ALUMINIUM TOPHAT SUPPORT
 - (E) ALUMINIUM DRAINAGE PROFILE
 - (F) ALUMINIUM TILE CLIPS
 - (G) ALUMINUM TOP RAIL
 - (H) ALUMINIUM SPRING PROFILE

- 1 INDICATIVE FINISHES NOT BY TELLING Eg :
- INSULATION
 - BREATHER MEMBRANE
 - CEMENT PARTICLE / LINING BOARD
 - STEEL FRAMING SYSTEM
 - INTERNAL FINISHES
 - GLAZING SYSTEMS AND SEALS
 - CLOSURE TRIMS / FLASHINGS

Rev.	Date	Comments
<div><p>Telling Architectural Ltd 7 The Dell Enterprise Drive Four Ashes Wolverhampton WV10 7DF</p><p>Tel : 01902 797 700 Fax : 01902 797 720</p></div>		
© Telling Architectural Ltd Do not scale from this drawing. If in doubt ask		
Material : ARGETON TAMPA TILES		
Series : B SERIES HORIZONTAL TOPHAT AND VERTICAL T TO SFS		
Drawing Title : VERTICAL SECTION		
Scale : 1 : 5		Drawn : psk Date : JAN 14
Size A3	Drawing No. ARG-BD01	Rev. A

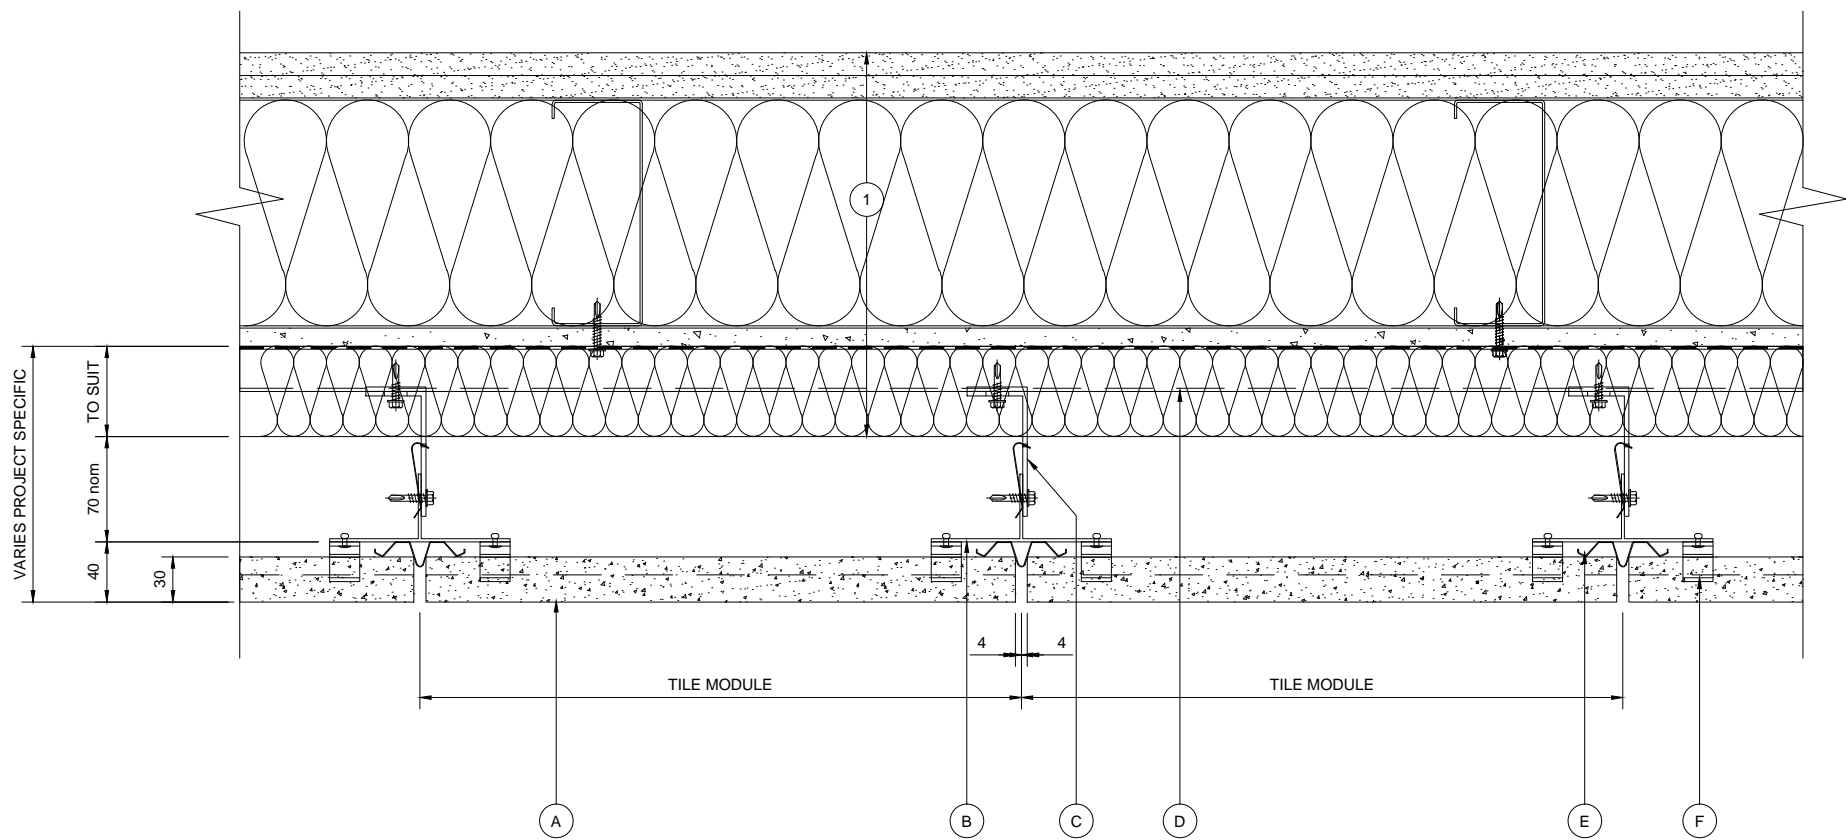


- KEY COMPONENT LEGEND
- (A) ARGETON TERRACOTTA TILE
 - (B) VERTICAL ALUMINIUM T SECTION SUPPORT
 - (C) ALUMINIUM BRACKET WITH ISOLATION PAD
 - (D) HORIZONTAL ALUMINIUM TOPHAT SUPPORT
 - (E) ALUMINIUM DRAINAGE PROFILE
 - (F) ALUMINIUM TILE CLIPS
 - (G) ALUMINUM TOP RAIL
 - (H) ALUMINIUM SPRING PROFILE

- (1) INDICATIVE FINISHES NOT BY TELLING Eg :
- INSULATION
 - BREATHER MEMBRANE
 - CEMENT PARTICLE / LINING BOARD
 - STEEL FRAMING SYSTEM
 - INTERNAL FINISHES
 - GLAZING SYSTEMS AND SEALS
 - CLOSURE TRIMS / FLASHINGS

Rev.	Date	Comments
<div><div>TellingArchitectural</div><div><div>Telling Architectural Ltd</div><div>7 The Dell</div><div>Enterprise Drive</div><div>Four Ashes</div><div>Wolverhampton</div><div>WV10 7DF</div></div><div><div>Tel : 01902 797 700</div><div>Fax : 01902 797 720</div></div></div>		
© Telling Architectural Ltd Do not scale from this drawing. If in doubt ask		
Material : ARGETON TAMPA TILES		
Series : B SERIES HORIZONTAL TOPHAT AND VERTICAL T TO SFS		
Drawing Title : HORIZONTAL SECTION		
Scale : 1 : 5		Drawn : psk Date : JAN 14
Size A3	Drawing No. ARG-BD02	Rev. A

NOTE:
THESE STANDARD DETAILS DO NOT
INCORPORATE FIRE BARRIER
REQUIREMENTS AROUND WINDOW
OPENINGS AND FLOOR SLABS.
THESE INTERFACING
REQUIREMENTS MUST BE
REVIEWED WITH THE LOCAL FIRE
INSPECTOR BEFORE FINALISATION
OF DETAILS.

HORIZONTAL SECTION

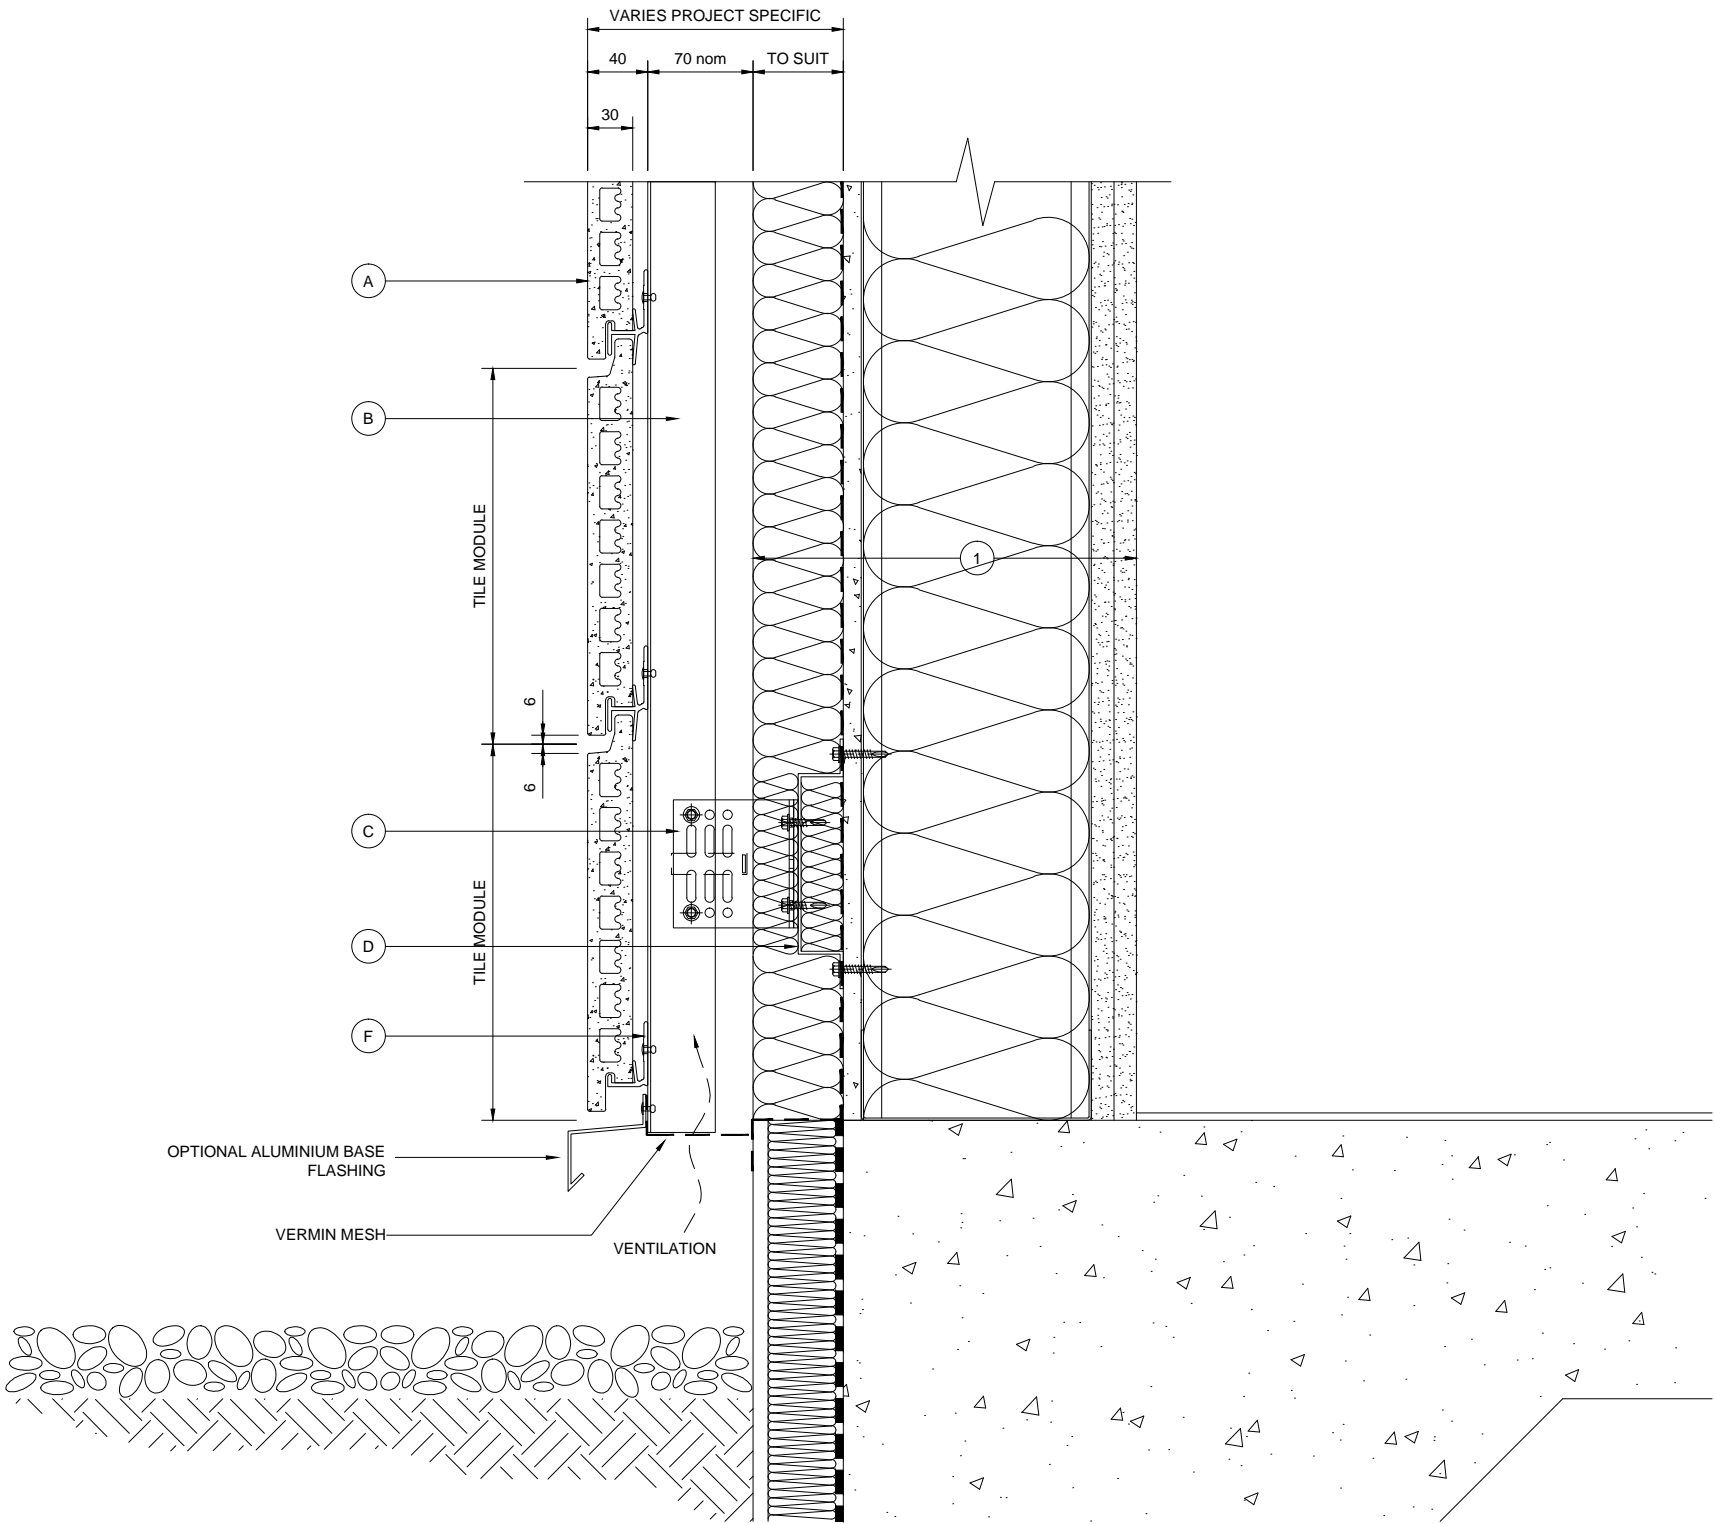


BASE DETAIL

NOTE:
THESE STANDARD DETAILS DO NOT
INCORPORATE FIRE BARRIER
REQUIREMENTS AROUND WINDOW
OPENINGS AND FLOOR SLABS.
THESE INTERFACING
REQUIREMENTS MUST BE
REVIEWED WITH THE LOCAL FIRE
INSPECTOR BEFORE FINALISATION
OF DETAILS.

- KEY COMPONENT LEGEND
- (A) ARGETON TERRACOTTA TILE
 - (B) VERTICAL ALUMINIUM T SECTION SUPPORT
 - (C) ALUMINIUM BRACKET WITH ISOLATION PAD
 - (D) HORIZONTAL ALUMINIUM TOPHAT SUPPORT
 - (E) ALUMINIUM DRAINAGE PROFILE
 - (F) ALUMINIUM TILE CLIPS
 - (G) ALUMINUM TOP RAIL
 - (H) ALUMINIUM SPRING PROFILE

- (1) INDICATIVE FINISHES NOT BY TELLING Eg :
- INSULATION
 - BREATHER MEMBRANE
 - CEMENT PARTICLE / LINING BOARD
 - STEEL FRAMING SYSTEM
 - INTERNAL FINISHES
 - GLAZING SYSTEMS AND SEALS
 - CLOSURE TRIMS / FLASHINGS

Rev.	Date	Comments
 Telling Architectural Ltd 7 The Dell Enterprise Drive Four Ashes Wolverhampton WV10 7DF Tel : 01902 797 700 Fax : 01902 797 720		
© Telling Architectural Ltd Do not scale from this drawing. If in doubt ask		
Material : ARGETON TAMPA TILES		
Series : B SERIES HORIZONTAL TOPHAT AND VERTICAL T TO SFS		
Drawing Title : BASE DETAIL		
Scale : 1 : 5		Drawn : psk Date : JAN 14
Size A3	Drawing No. ARG-BD03	Rev. A

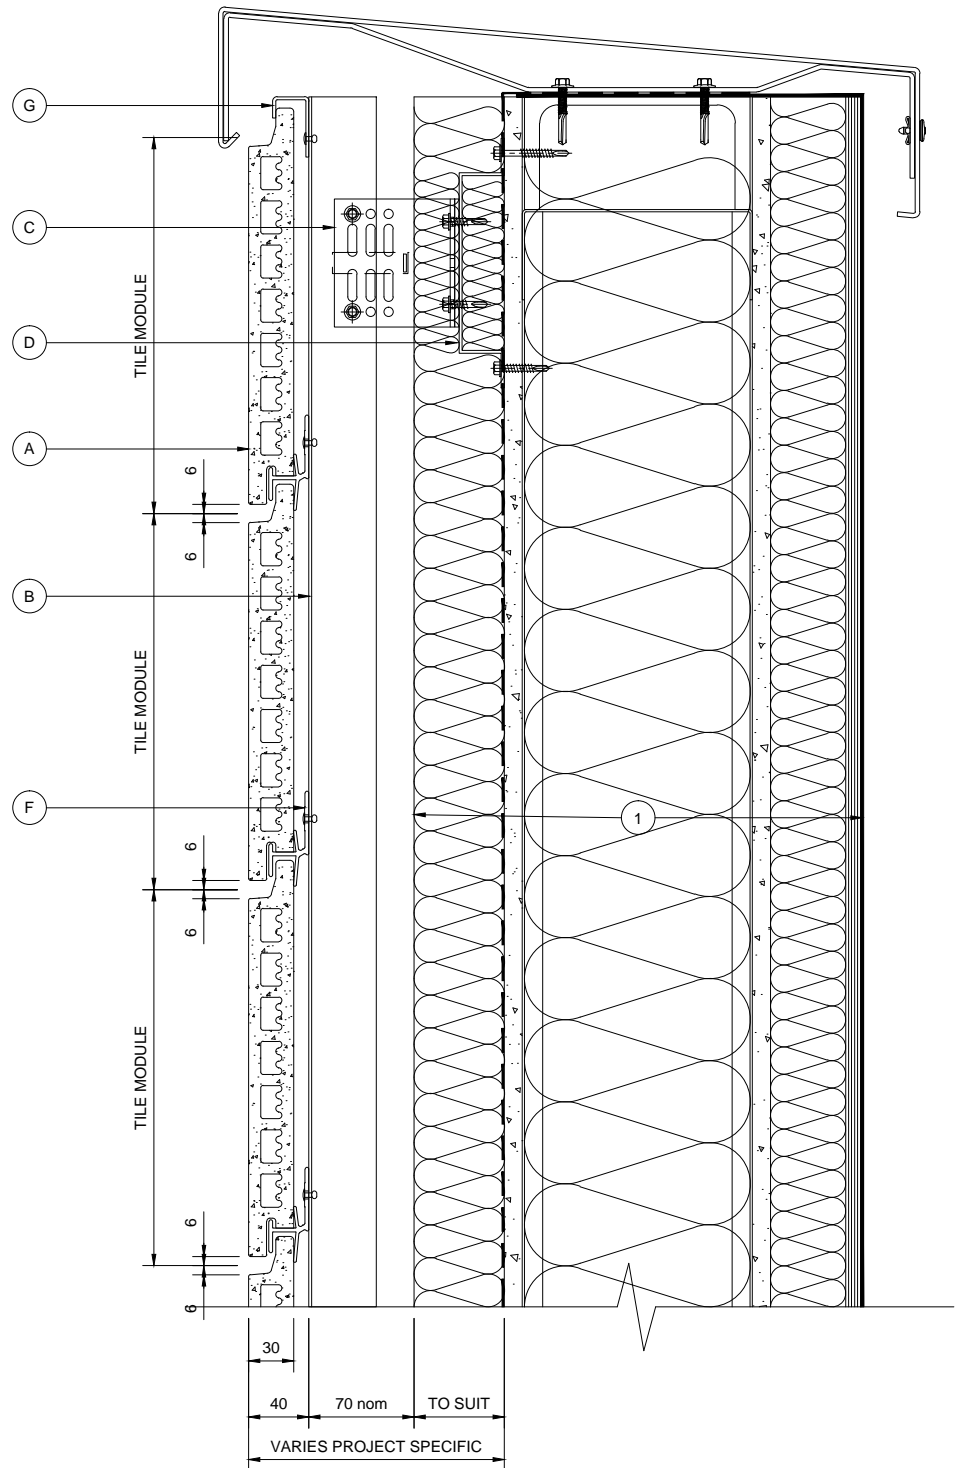

PARAPET DETAIL

NOTE:
THESE STANDARD DETAILS DO NOT
INCORPORATE FIRE BARRIER
REQUIREMENTS AROUND WINDOW
OPENINGS AND FLOOR SLABS.
THESE INTERFACING
REQUIREMENTS MUST BE
REVIEWED WITH THE LOCAL FIRE
INSPECTOR BEFORE FINALISATION
OF DETAILS.

KEY COMPONENT LEGEND

- A ARGETON TERRACOTTA TILE
- B VERTICAL ALUMINIUM T SECTION SUPPORT
- C ALUMINIUM BRACKET WITH ISOLATION PAD
- D HORIZONTAL ALUMINIUM TOPHAT SUPPORT
- E ALUMINIUM DRAINAGE PROFILE
- F ALUMINIUM TILE CLIPS
- G ALUMINUM TOP RAIL
- H ALUMINIUM SPRING PROFILE

- 1 INDICATIVE FINISHES NOT BY TELLING Eg :
- INSULATION
 - BREATHER MEMBRANE
 - CEMENT PARTICLE / LINING BOARD
 - STEEL FRAMING SYSTEM
 - INTERNAL FINISHES
 - GLAZING SYSTEMS AND SEALS
 - CLOSURE TRIMS / FLASHINGS

Rev.	Date	Comments
------	------	----------

 **Telling Architectural**

Telling Architectural Ltd
7 The Dell
Enterprise Drive
Four Ashes
Wolverhampton
WV10 7DF

Tel : 01902 797 700
Fax : 01902 797 720

© Telling Architectural Ltd
Do not scale from this drawing. If in doubt ask


Material :
ARGETON TAMPA TILES

Series :
**B SERIES
HORIZONTAL TOPHAT AND
VERTICAL T TO SFS**


Drawing Title :
PARAPET DETAIL

Scale :	Drawn : psk
1 : 5	Date : JAN 14

Size	Drawing No.	Rev.
A3	ARG-BD04	A

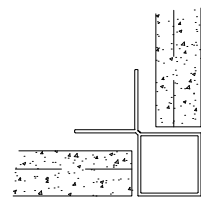


EXTRUDED ALUMINIUM CLOSED
CRUCIFORM PROFILE. PPC FROM
STANDARD RANGE

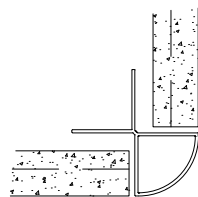

EXTRUDED ALUMINIUM ROUNDED
CORNER PROFILE. PPC FROM
STANDARD RANGE

CORNER PROFILE OPTIONS

SEE ARG-BD11 FOR MITRE CORNER OPTION

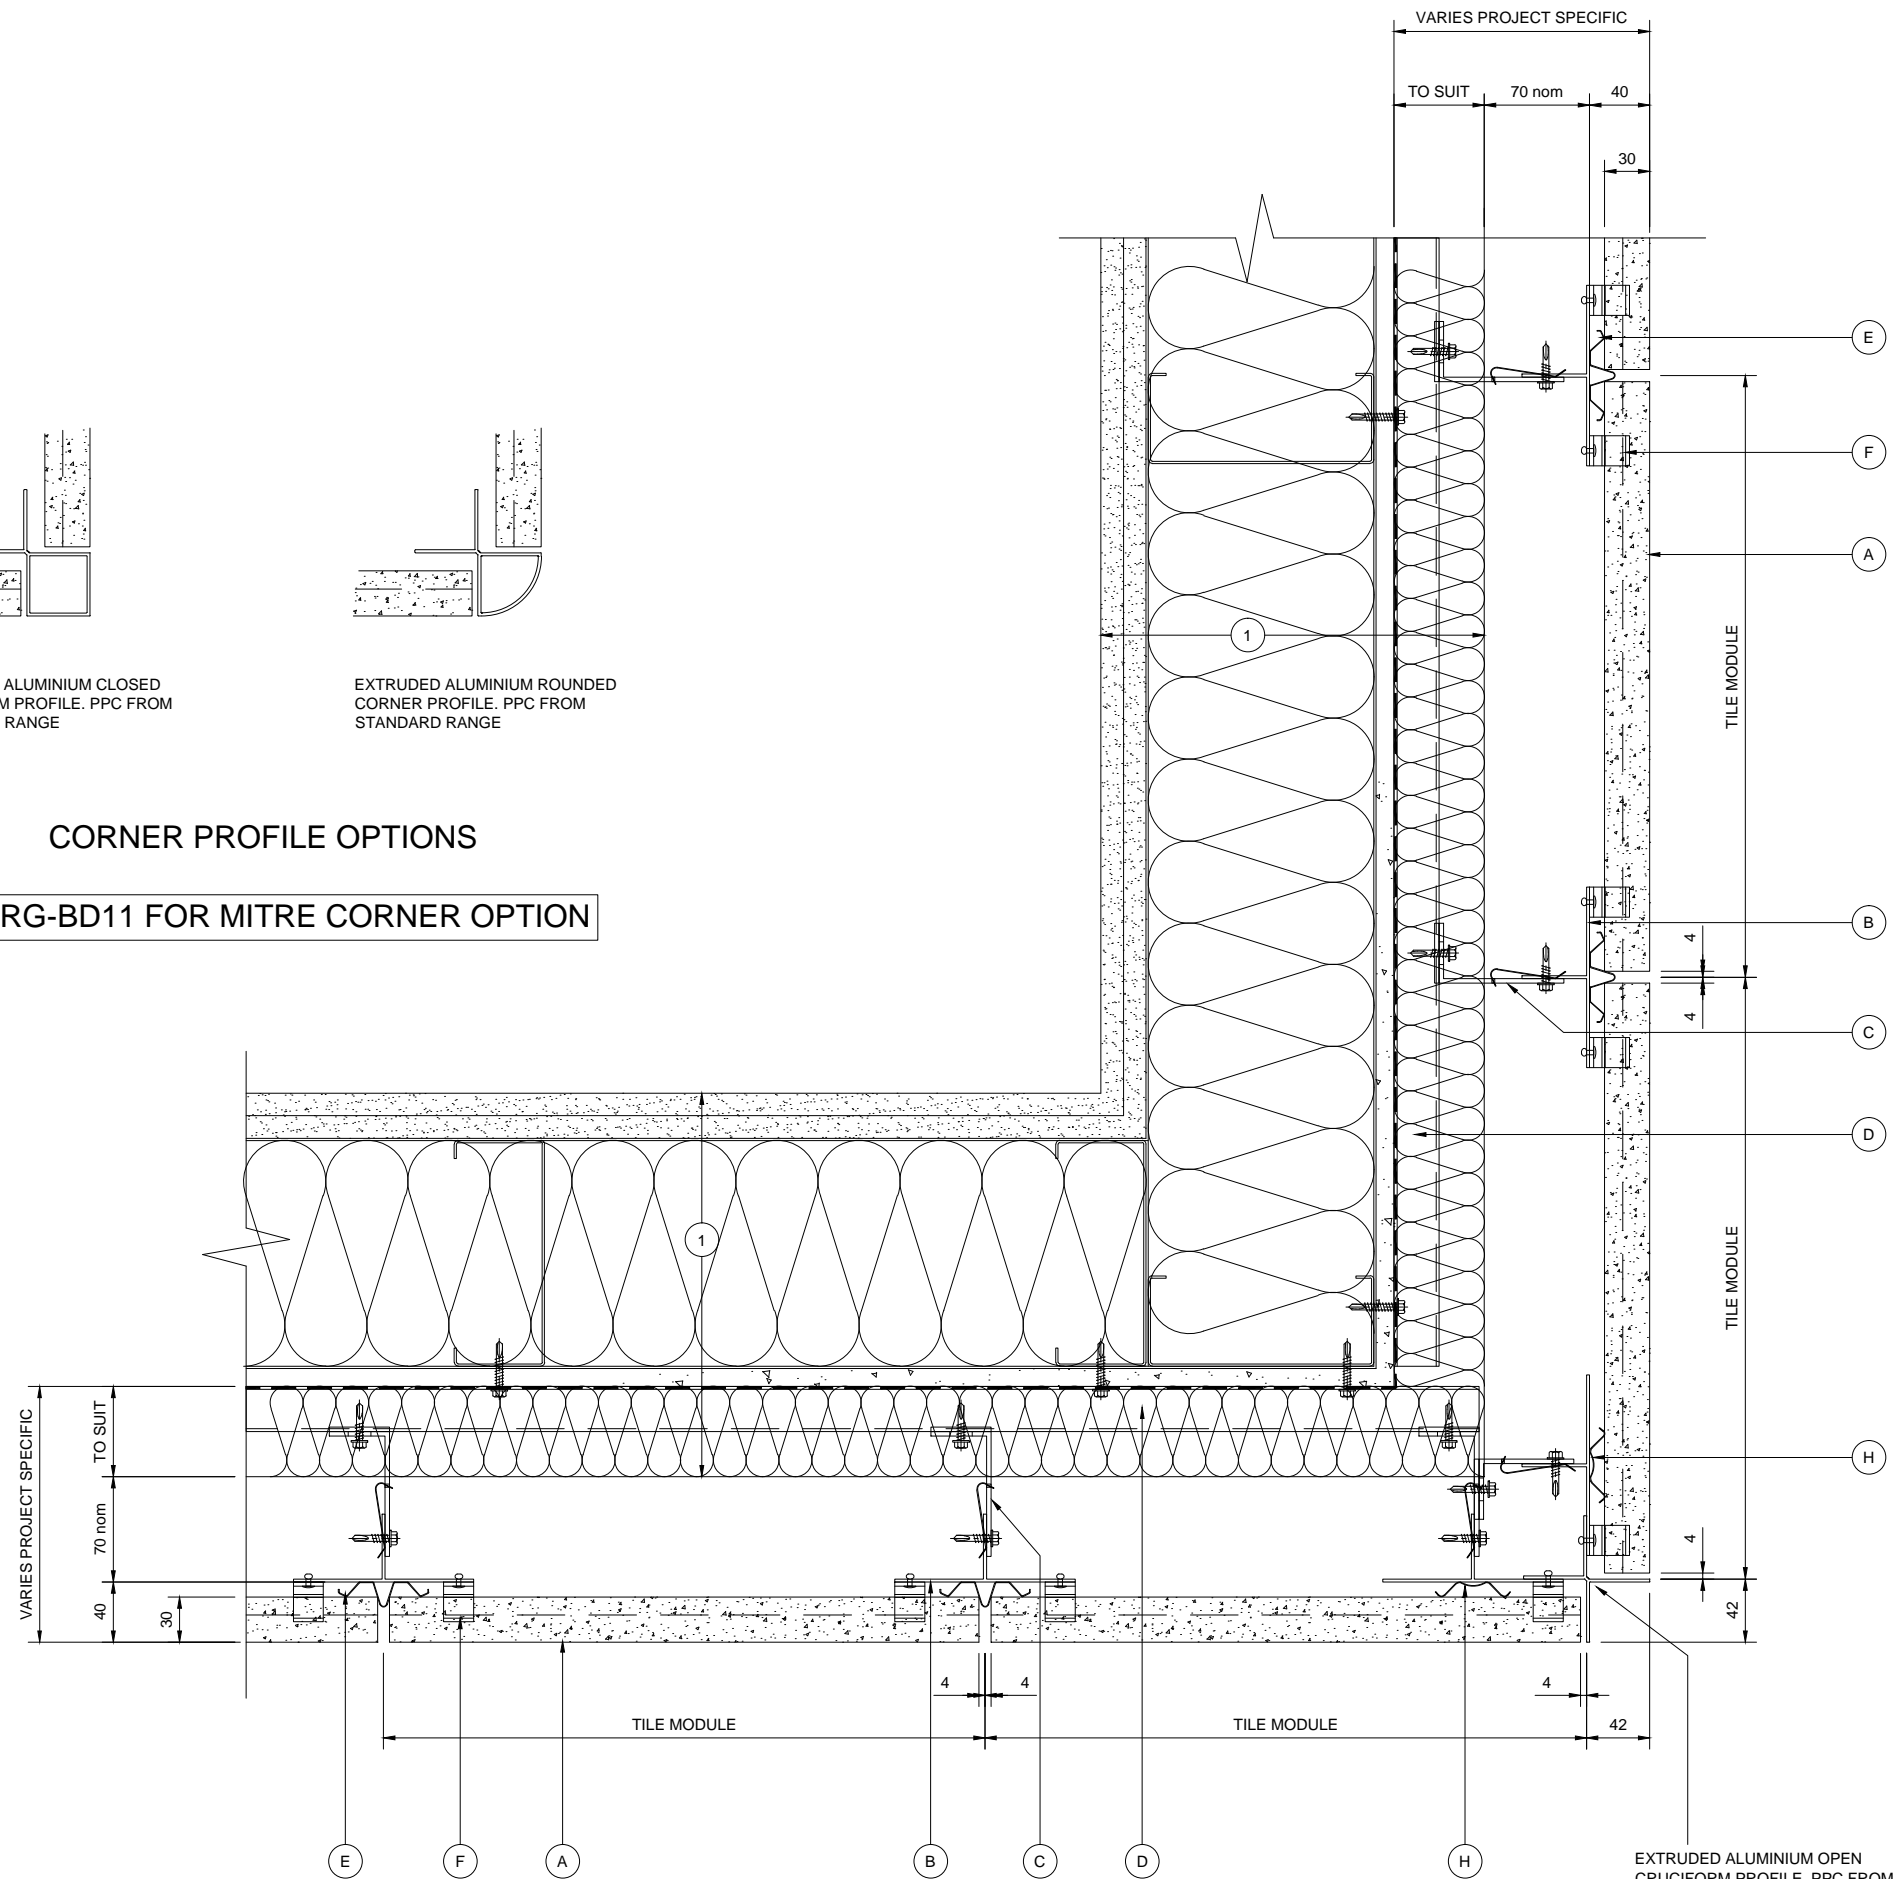

NOTE:
THESE STANDARD DETAILS DO NOT
INCORPORATE FIRE BARRIER
REQUIREMENTS AROUND WINDOW
OPENINGS AND FLOOR SLABS.
THESE INTERFACING
REQUIREMENTS MUST BE
REVIEWED WITH THE LOCAL FIRE
INSPECTOR BEFORE FINALISATION
OF DETAILS.

EXTERNAL CORNER DETAIL

KEY COMPONENT LEGEND

- (A) ARGETON TERRACOTTA TILE
- (B) VERTICAL ALUMINIUM T SECTION
SUPPORT
- (C) ALUMINIUM BRACKET WITH
ISOLATION PAD
- (D) HORIZONTAL ALUMINIUM TOPHAT
SUPPORT
- (E) ALUMINIUM DRAINAGE PROFILE
- (F) ALUMINIUM TILE CLIPS
- (G) ALUMINUM TOP RAIL
- (H) ALUMINIUM SPRING PROFILE

- (1) INDICATIVE FINISHES NOT BY
TELLING Eg :

INSULATION
BREATHER MEMBRANE
CEMENT PARTICLE / LINING BOARD
STEEL FRAMING SYSTEM
INTERNAL FINISHES
GLAZING SYSTEMS AND SEALS
CLOSURE TRIMS / FLASHINGS

Rev.	Date	Comments
------	------	----------



Telling Architectural Ltd
7 The Dell
Enterprise Drive
Four Ashes
Wolverhampton
WV10 7DF
Tel : 01902 797 700
Fax : 01902 797 720

© Telling Architectural Ltd
Do not scale from this drawing. If in doubt ask

Material :

ARGETON TAMPA TILES

Series :


B SERIES
HORIZONTAL TOPHAT AND
VERTICAL T TO SFS

Drawing Title :

EXTERNAL CORNER DETAIL

Scale :	Drawn : psk
1 : 5	Date : JAN 14

Size	Drawing No.	Rev.
A3	ARG-BD05	A

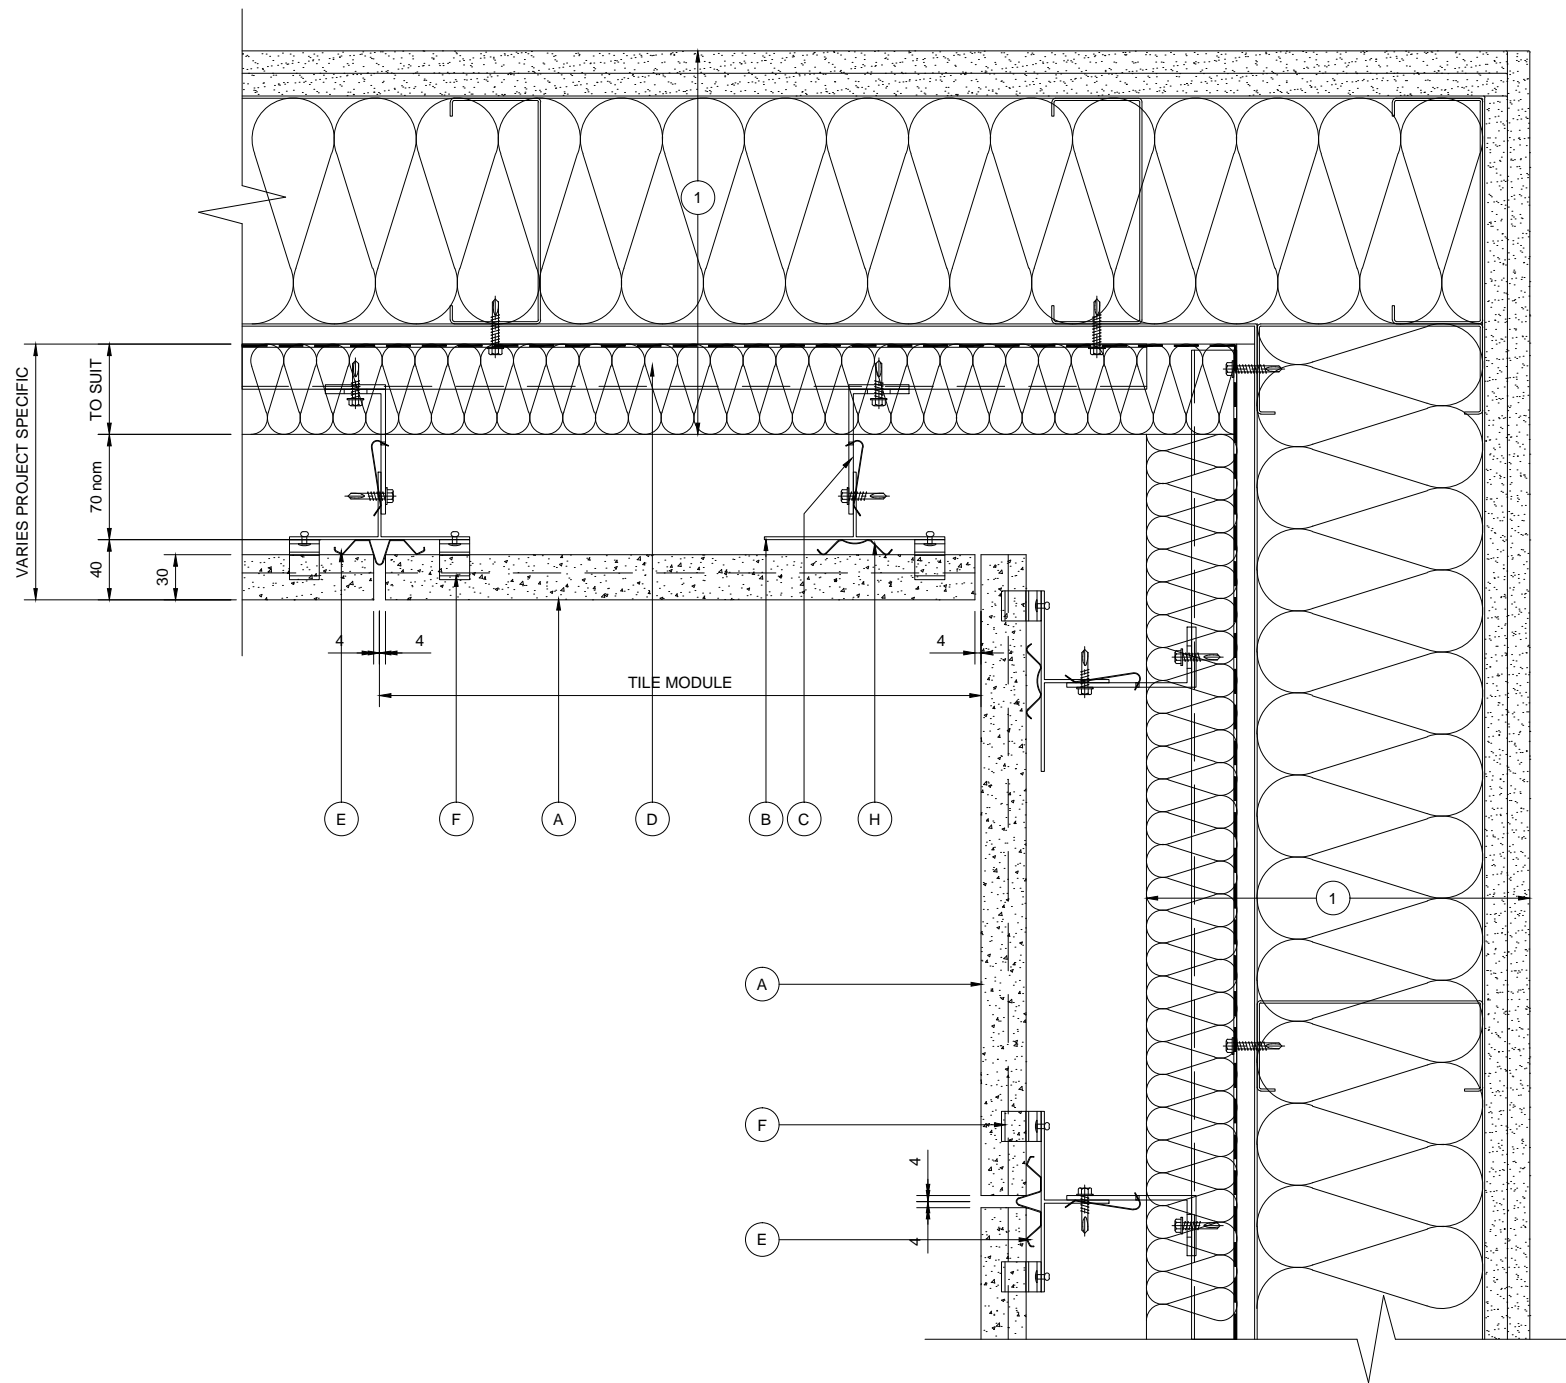

INTERNAL CORNER DETAIL

NOTE:
THESE STANDARD DETAILS DO NOT
INCORPORATE FIRE BARRIER
REQUIREMENTS AROUND WINDOW
OPENINGS AND FLOOR SLABS.
THESE INTERFACING
REQUIREMENTS MUST BE
REVIEWED WITH THE LOCAL FIRE
INSPECTOR BEFORE FINALISATION
OF DETAILS.

KEY COMPONENT LEGEND

- (A) ARGETON TERRACOTTA TILE
- (B) VERTICAL ALUMINIUM T SECTION SUPPORT
- (C) ALUMINIUM BRACKET WITH ISOLATION PAD
- (D) HORIZONTAL ALUMINIUM TOPHAT SUPPORT
- (E) ALUMINIUM DRAINAGE PROFILE
- (F) ALUMINIUM TILE CLIPS
- (G) ALUMINUM TOP RAIL
- (H) ALUMINIUM SPRING PROFILE

- (1) INDICATIVE FINISHES NOT BY TELLING Eg :

INSULATION
BREATHER MEMBRANE
CEMENT PARTICLE / LINING BOARD
STEEL FRAMING SYSTEM
INTERNAL FINISHES
GLAZING SYSTEMS AND SEALS
CLOSURE TRIMS / FLASHINGS

Rev.	Date	Comments
------	------	----------



Telling Architectural Ltd
7 The Dell
Enterprise Drive
Four Ashes
Wolverhampton
WV10 7DF
Tel : 01902 797 700
Fax : 01902 797 720

© Telling Architectural Ltd
Do not scale from this drawing. If in doubt ask

Material :

ARGETON TAMPA TILES

Series :


B SERIES
HORIZONTAL TOPHAT AND
VERTICAL T TO SFS

Drawing Title :

INTERNAL CORNER DETAIL

Scale :	Drawn : psk
1 : 5	Date : JAN 14

Size	Drawing No.	Rev.
A3	ARG-BD06	A

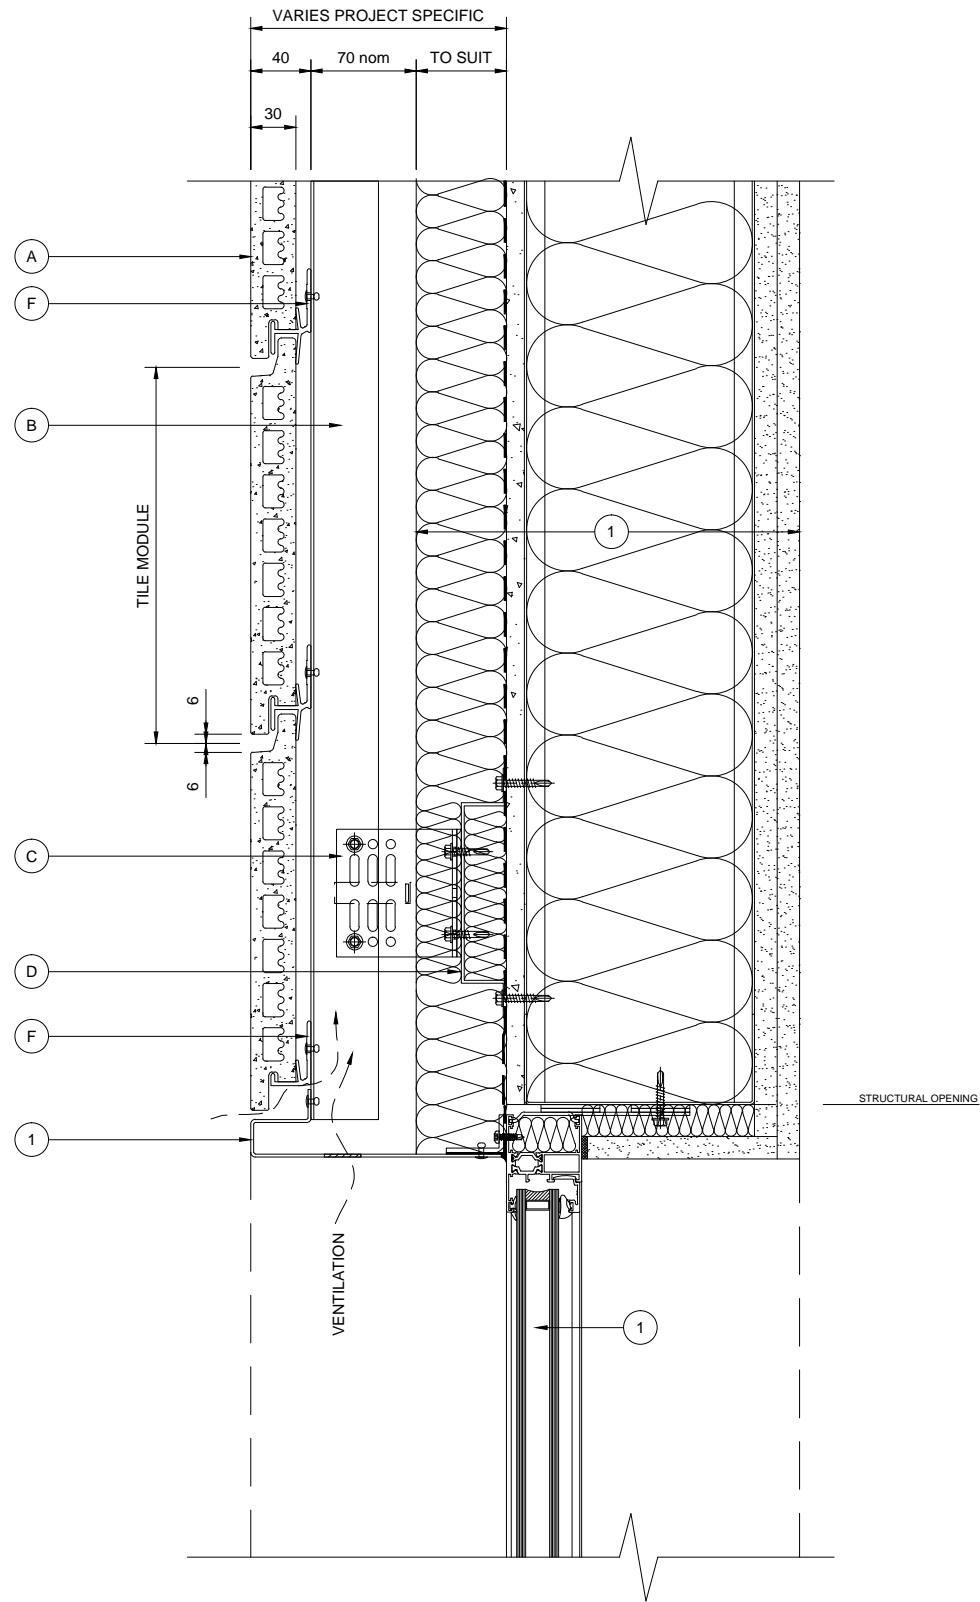

WINDOW HEAD DETAIL

NOTE:
THESE STANDARD DETAILS DO NOT
INCORPORATE FIRE BARRIER
REQUIREMENTS AROUND WINDOW
OPENINGS AND FLOOR SLABS.
THESE INTERFACING
REQUIREMENTS MUST BE
REVIEWED WITH THE LOCAL FIRE
INSPECTOR BEFORE FINALISATION
OF DETAILS.

KEY COMPONENT LEGEND

- (A) ARGETON TERRACOTTA TILE
- (B) VERTICAL ALUMINIUM T SECTION SUPPORT
- (C) ALUMINIUM BRACKET WITH ISOLATION PAD
- (D) HORIZONTAL ALUMINIUM TOPHAT SUPPORT
- (E) ALUMINIUM DRAINAGE PROFILE
- (F) ALUMINIUM TILE CLIPS
- (G) ALUMINUM TOP RAIL
- (H) ALUMINIUM SPRING PROFILE

- (1) INDICATIVE FINISHES NOT BY TELLING Eg :

INSULATION
BREATHER MEMBRANE
CEMENT PARTICLE / LINING BOARD
STEEL FRAMING SYSTEM
INTERNAL FINISHES
GLAZING SYSTEMS AND SEALS
CLOSURE TRIMS / FLASHINGS

Rev.	Date	Comments
------	------	----------



Telling Architectural Ltd
7 The Dell
Enterprise Drive
Four Ashes
Wolverhampton
WV10 7DF

Tel : 01902 797 700
Fax : 01902 797 720

© Telling Architectural Ltd
Do not scale from this drawing. If in doubt ask

Material :

ARGETON TAMPA TILES

Series :


B SERIES
HORIZONTAL TOPHAT AND
VERTICAL T TO SFS

Drawing Title :

WINDOW HEAD DETAIL

Scale :	Drawn : psk
1 : 5	Date : JAN 14

Size	Drawing No.	Rev.
A3	ARG-BD07	A

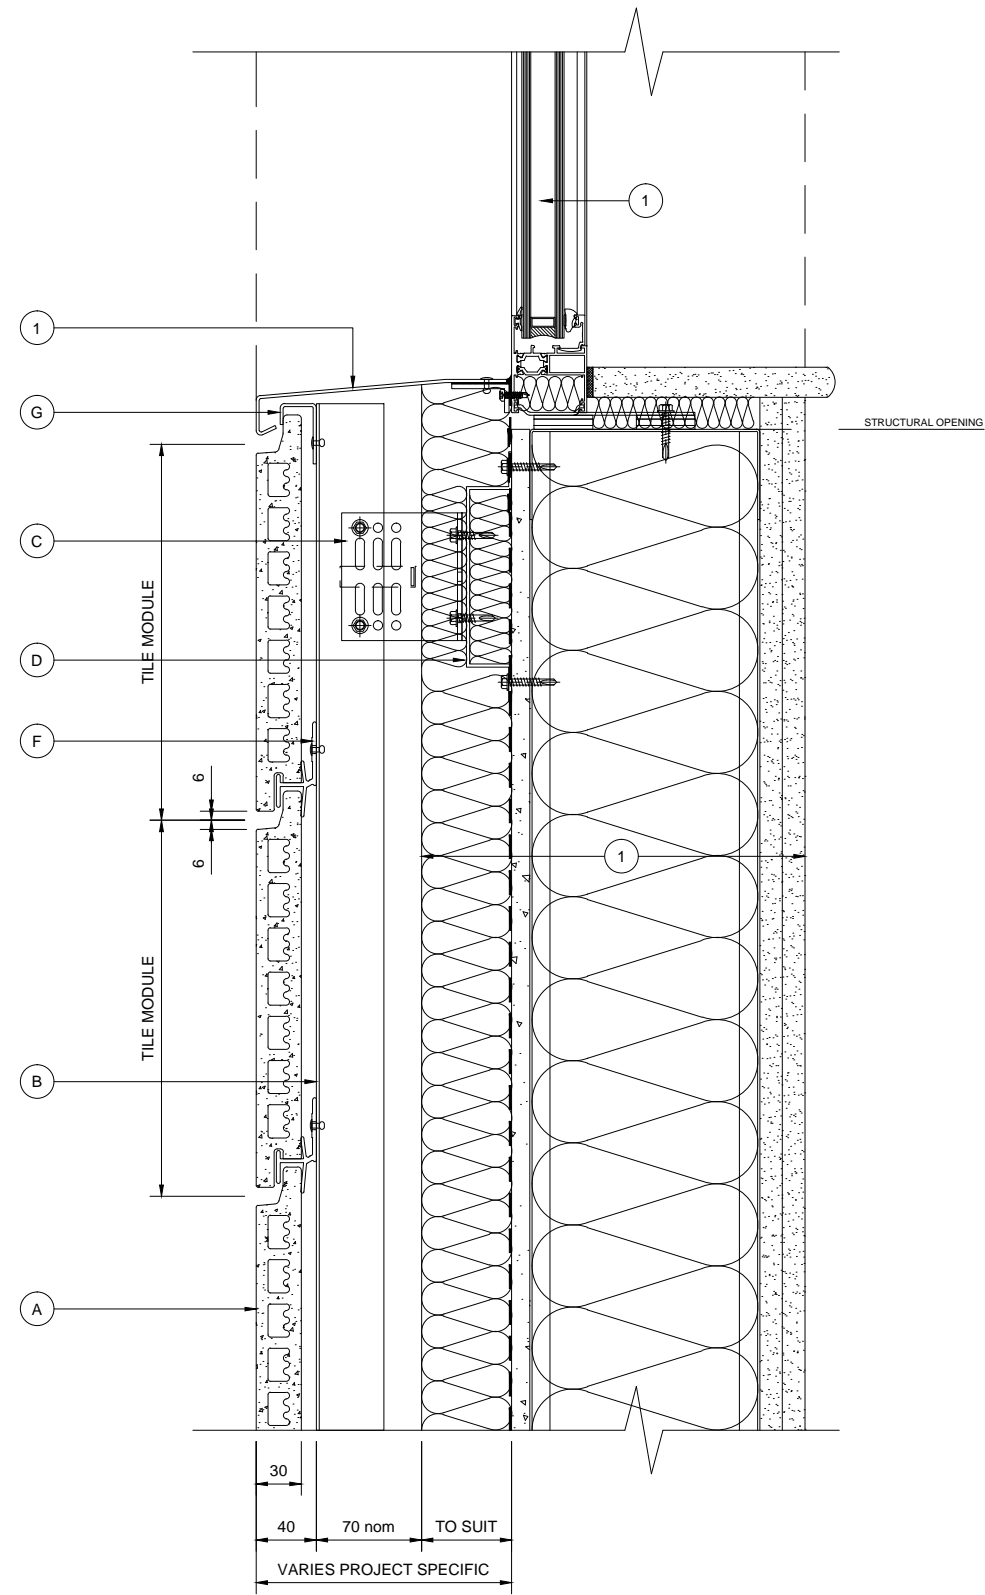


WINDOW CILL DETAIL

NOTE:
THESE STANDARD DETAILS DO NOT
INCORPORATE FIRE BARRIER
REQUIREMENTS AROUND WINDOW
OPENINGS AND FLOOR SLABS.
THESE INTERFACING
REQUIREMENTS MUST BE
REVIEWED WITH THE LOCAL FIRE
INSPECTOR BEFORE FINALISATION
OF DETAILS.

- KEY COMPONENT LEGEND
- (A) ARGETON TERRACOTTA TILE
 - (B) VERTICAL ALUMINIUM T SECTION SUPPORT
 - (C) ALUMINIUM BRACKET WITH ISOLATION PAD
 - (D) HORIZONTAL ALUMINIUM TOPHAT SUPPORT
 - (E) ALUMINIUM DRAINAGE PROFILE
 - (F) ALUMINIUM TILE CLIPS
 - (G) ALUMINUM TOP RAIL
 - (H) ALUMINIUM SPRING PROFILE

- (1) INDICATIVE FINISHES NOT BY TELLING Eg :
- INSULATION
 - BREATHER MEMBRANE
 - CEMENT PARTICLE / LINING BOARD
 - STEEL FRAMING SYSTEM
 - INTERNAL FINISHES
 - GLAZING SYSTEMS AND SEALS
 - CLOSURE TRIMS / FLASHINGS

Rev.	Date	Comments
 Telling Architectural Ltd 7 The Dell Enterprise Drive Four Ashes Wolverhampton WV10 7DF Tel : 01902 797 700 Fax : 01902 797 720		
© Telling Architectural Ltd Do not scale from this drawing. If in doubt ask		
Material : ARGETON TAMPA TILES		
Series : B SERIES HORIZONTAL TOPHAT AND VERTICAL T TO SFS		
Drawing Title : WINDOW CILL DETAIL		
Scale : 1 : 5		Drawn : psk Date : JAN 14
Size A3	Drawing No. ARG-BD08	Rev. A

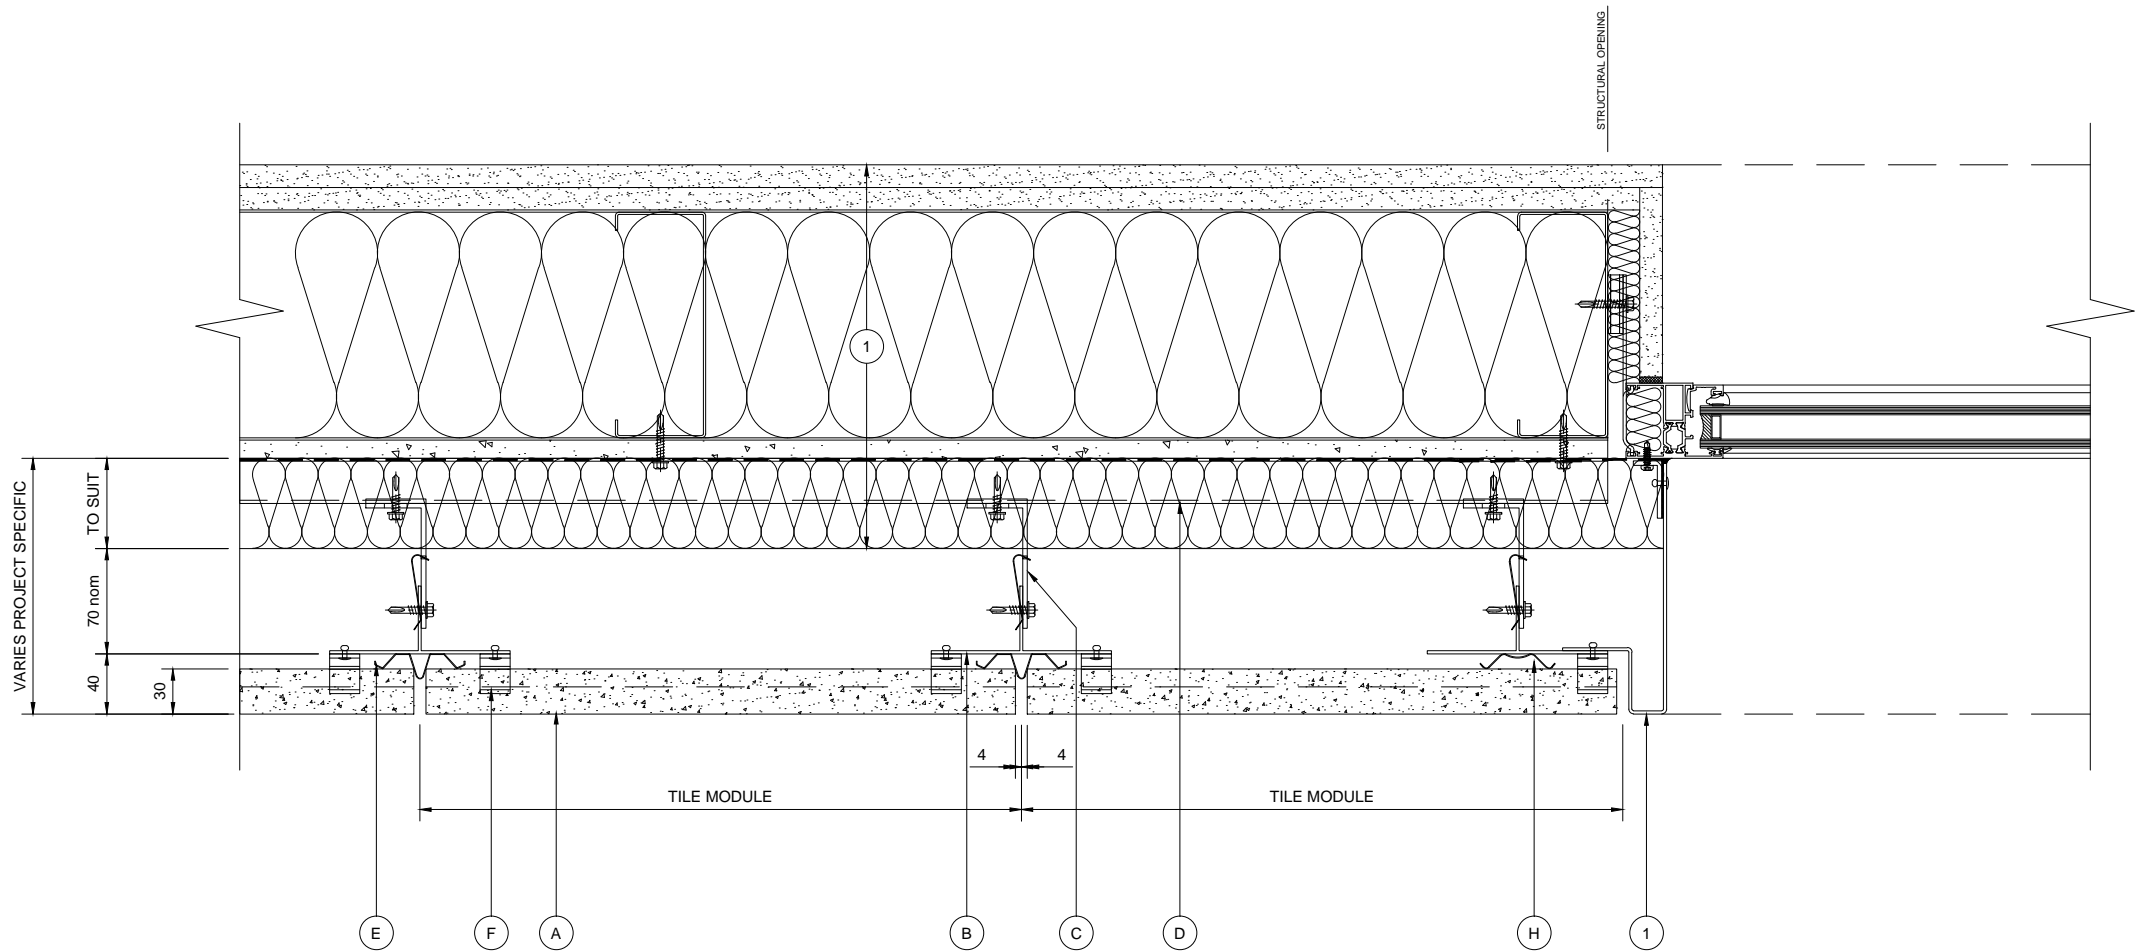

KEY COMPONENT LEGEND

- (A) ARGETON TERRACOTTA TILE
- (B) VERTICAL ALUMINIUM T SECTION SUPPORT
- (C) ALUMINIUM BRACKET WITH ISOLATION PAD
- (D) HORIZONTAL ALUMINIUM TOPHAT SUPPORT
- (E) ALUMINIUM DRAINAGE PROFILE
- (F) ALUMINIUM TILE CLIPS
- (G) ALUMINUM TOP RAIL
- (H) ALUMINIUM SPRING PROFILE

- (1) INDICATIVE FINISHES NOT BY TELLING Eg :

INSULATION
BREATHER MEMBRANE
CEMENT PARTICLE / LINING BOARD
STEEL FRAMING SYSTEM
INTERNAL FINISHES
GLAZING SYSTEMS AND SEALS
CLOSURE TRIMS / FLASHINGS

Rev.	Date	Comments
------	------	----------



Telling Architectural Ltd
7 The Dell
Enterprise Drive
Four Ashes
Wolverhampton
WV10 7DF
Tel : 01902 797 700
Fax : 01902 797 720

© Telling Architectural Ltd
Do not scale from this drawing. If in doubt ask

Material :
ARGETON TAMPA TILES

Series :
B SERIES
HORIZONTAL TOPHAT AND
VERTICAL T TO SFS


Drawing Title :
WINDOW JAMB DETAIL

Scale :	Drawn : psk
1 : 5	Date : JAN 14

Size	Drawing No.	Rev.
A3	ARG-BD09	A

NOTE:
THESE STANDARD DETAILS DO NOT
INCORPORATE FIRE BARRIER
REQUIREMENTS AROUND WINDOW
OPENINGS AND FLOOR SLABS.
THESE INTERFACING
REQUIREMENTS MUST BE
REVIEWED WITH THE LOCAL FIRE
INSPECTOR BEFORE FINALISATION
OF DETAILS.

WINDOW JAMB DETAIL

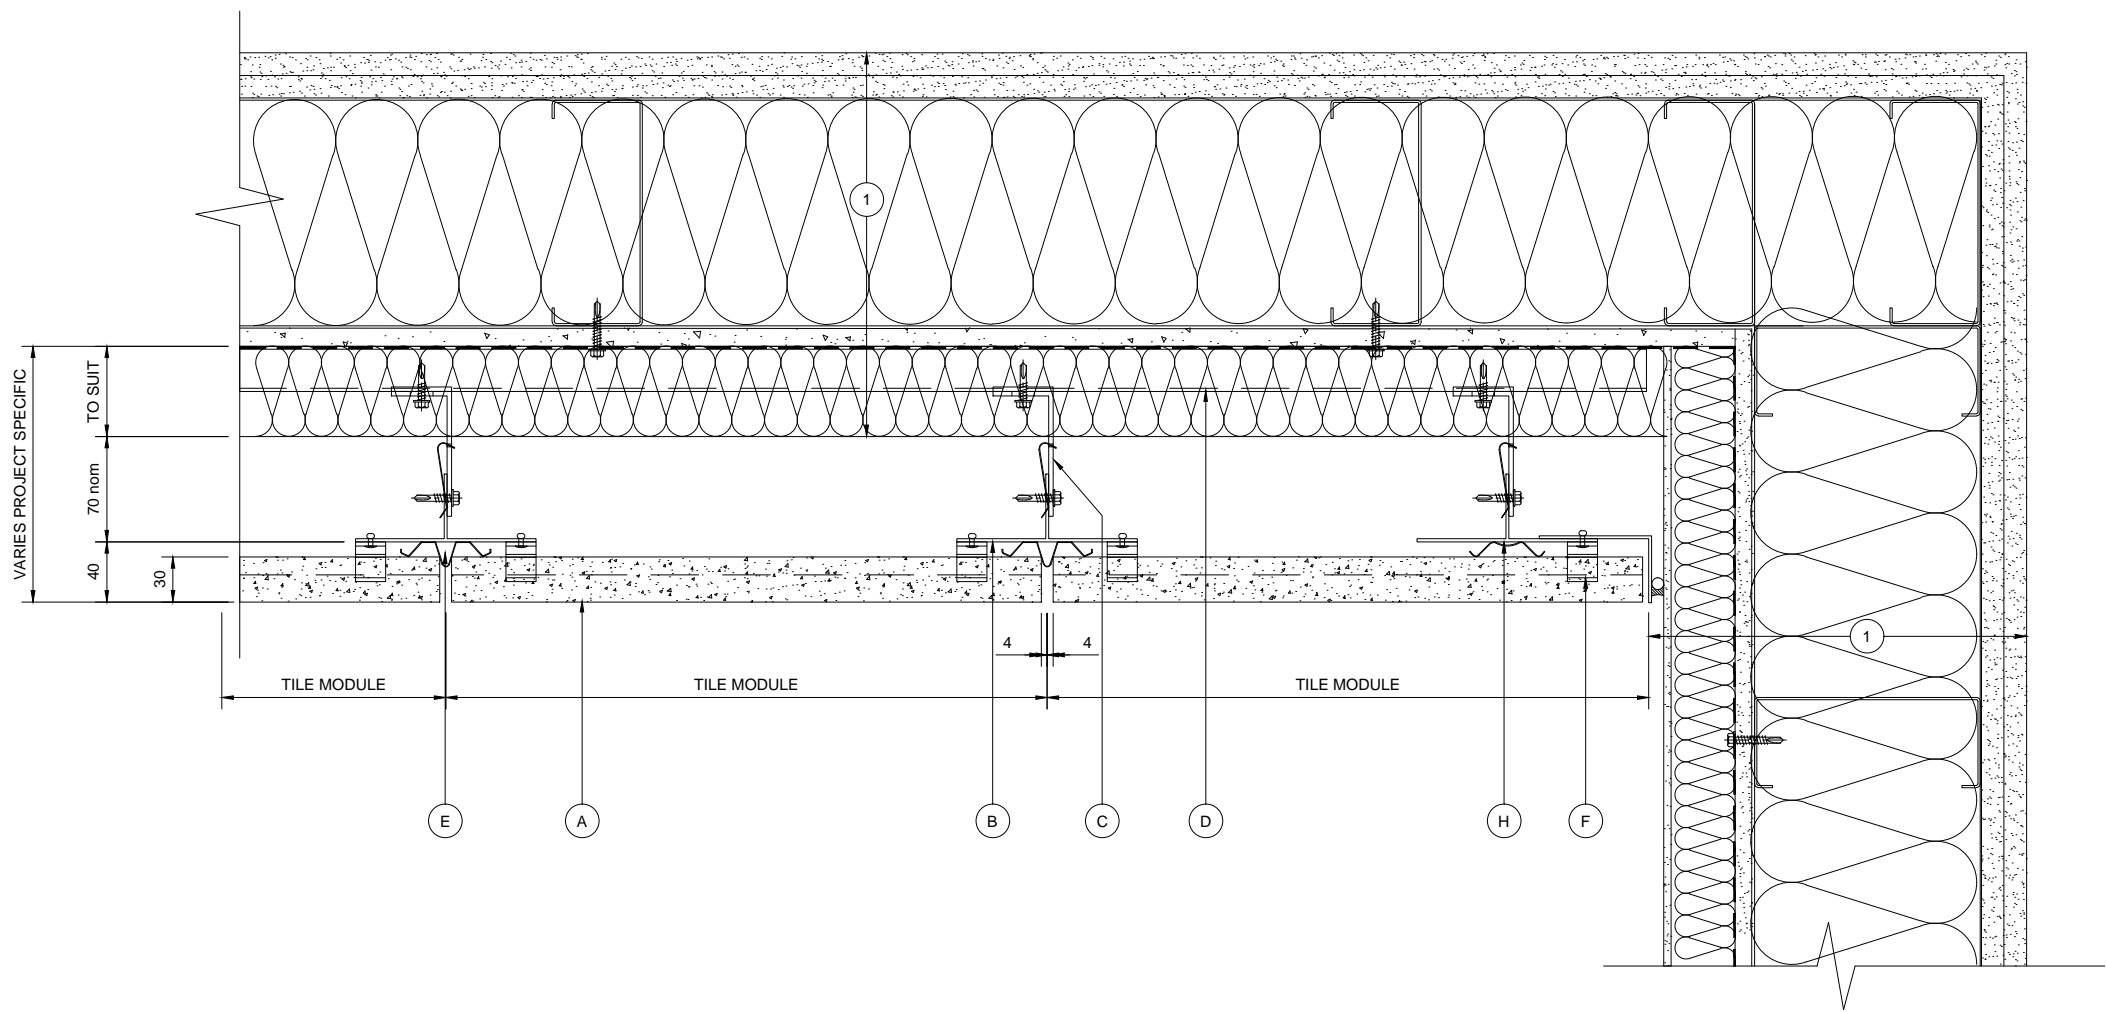

KEY COMPONENT LEGEND

- (A) ARGETON TERRACOTTA TILE
- (B) VERTICAL ALUMINIUM T SECTION SUPPORT
- (C) ALUMINIUM BRACKET WITH ISOLATION PAD
- (D) HORIZONTAL ALUMINIUM TOPHAT SUPPORT
- (E) ALUMINIUM DRAINAGE PROFILE
- (F) ALUMINIUM TILE CLIPS
- (G) ALUMINUM TOP RAIL
- (H) ALUMINIUM SPRING PROFILE

- (1) INDICATIVE FINISHES NOT BY TELLING Eg :

INSULATION
BREATHER MEMBRANE
CEMENT PARTICLE / LINING BOARD
STEEL FRAMING SYSTEM
INTERNAL FINISHES
GLAZING SYSTEMS AND SEALS
CLOSURE TRIMS / FLASHINGS

Rev.	Date	Comments
------	------	----------



Telling Architectural Ltd
7 The Dell
Enterprise Drive
Four Ashes
Wolverhampton
WV10 7DF

Tel : 01902 797 700
Fax : 01902 797 720

© Telling Architectural Ltd
Do not scale from this drawing. If in doubt ask

Material :
ARGETON TAMPA TILES

Series :
**B SERIES
HORIZONTAL TOPHAT AND
VERTICAL T TO SFS**


Drawing Title :
**CLADDING ABUTMENT
DETAIL**

Scale :	Drawn : psk
1 : 5	Date : JAN 14

Size	Drawing No.	Rev.
A3	ARG-BD10	A

NOTE:
THESE STANDARD DETAILS DO NOT
INCORPORATE FIRE BARRIER
REQUIREMENTS AROUND WINDOW
OPENINGS AND FLOOR SLABS.
THESE INTERFACING
REQUIREMENTS MUST BE
REVIEWED WITH THE LOCAL FIRE
INSPECTOR BEFORE FINALISATION
OF DETAILS.

CLADDING ABUTMENT DETAIL

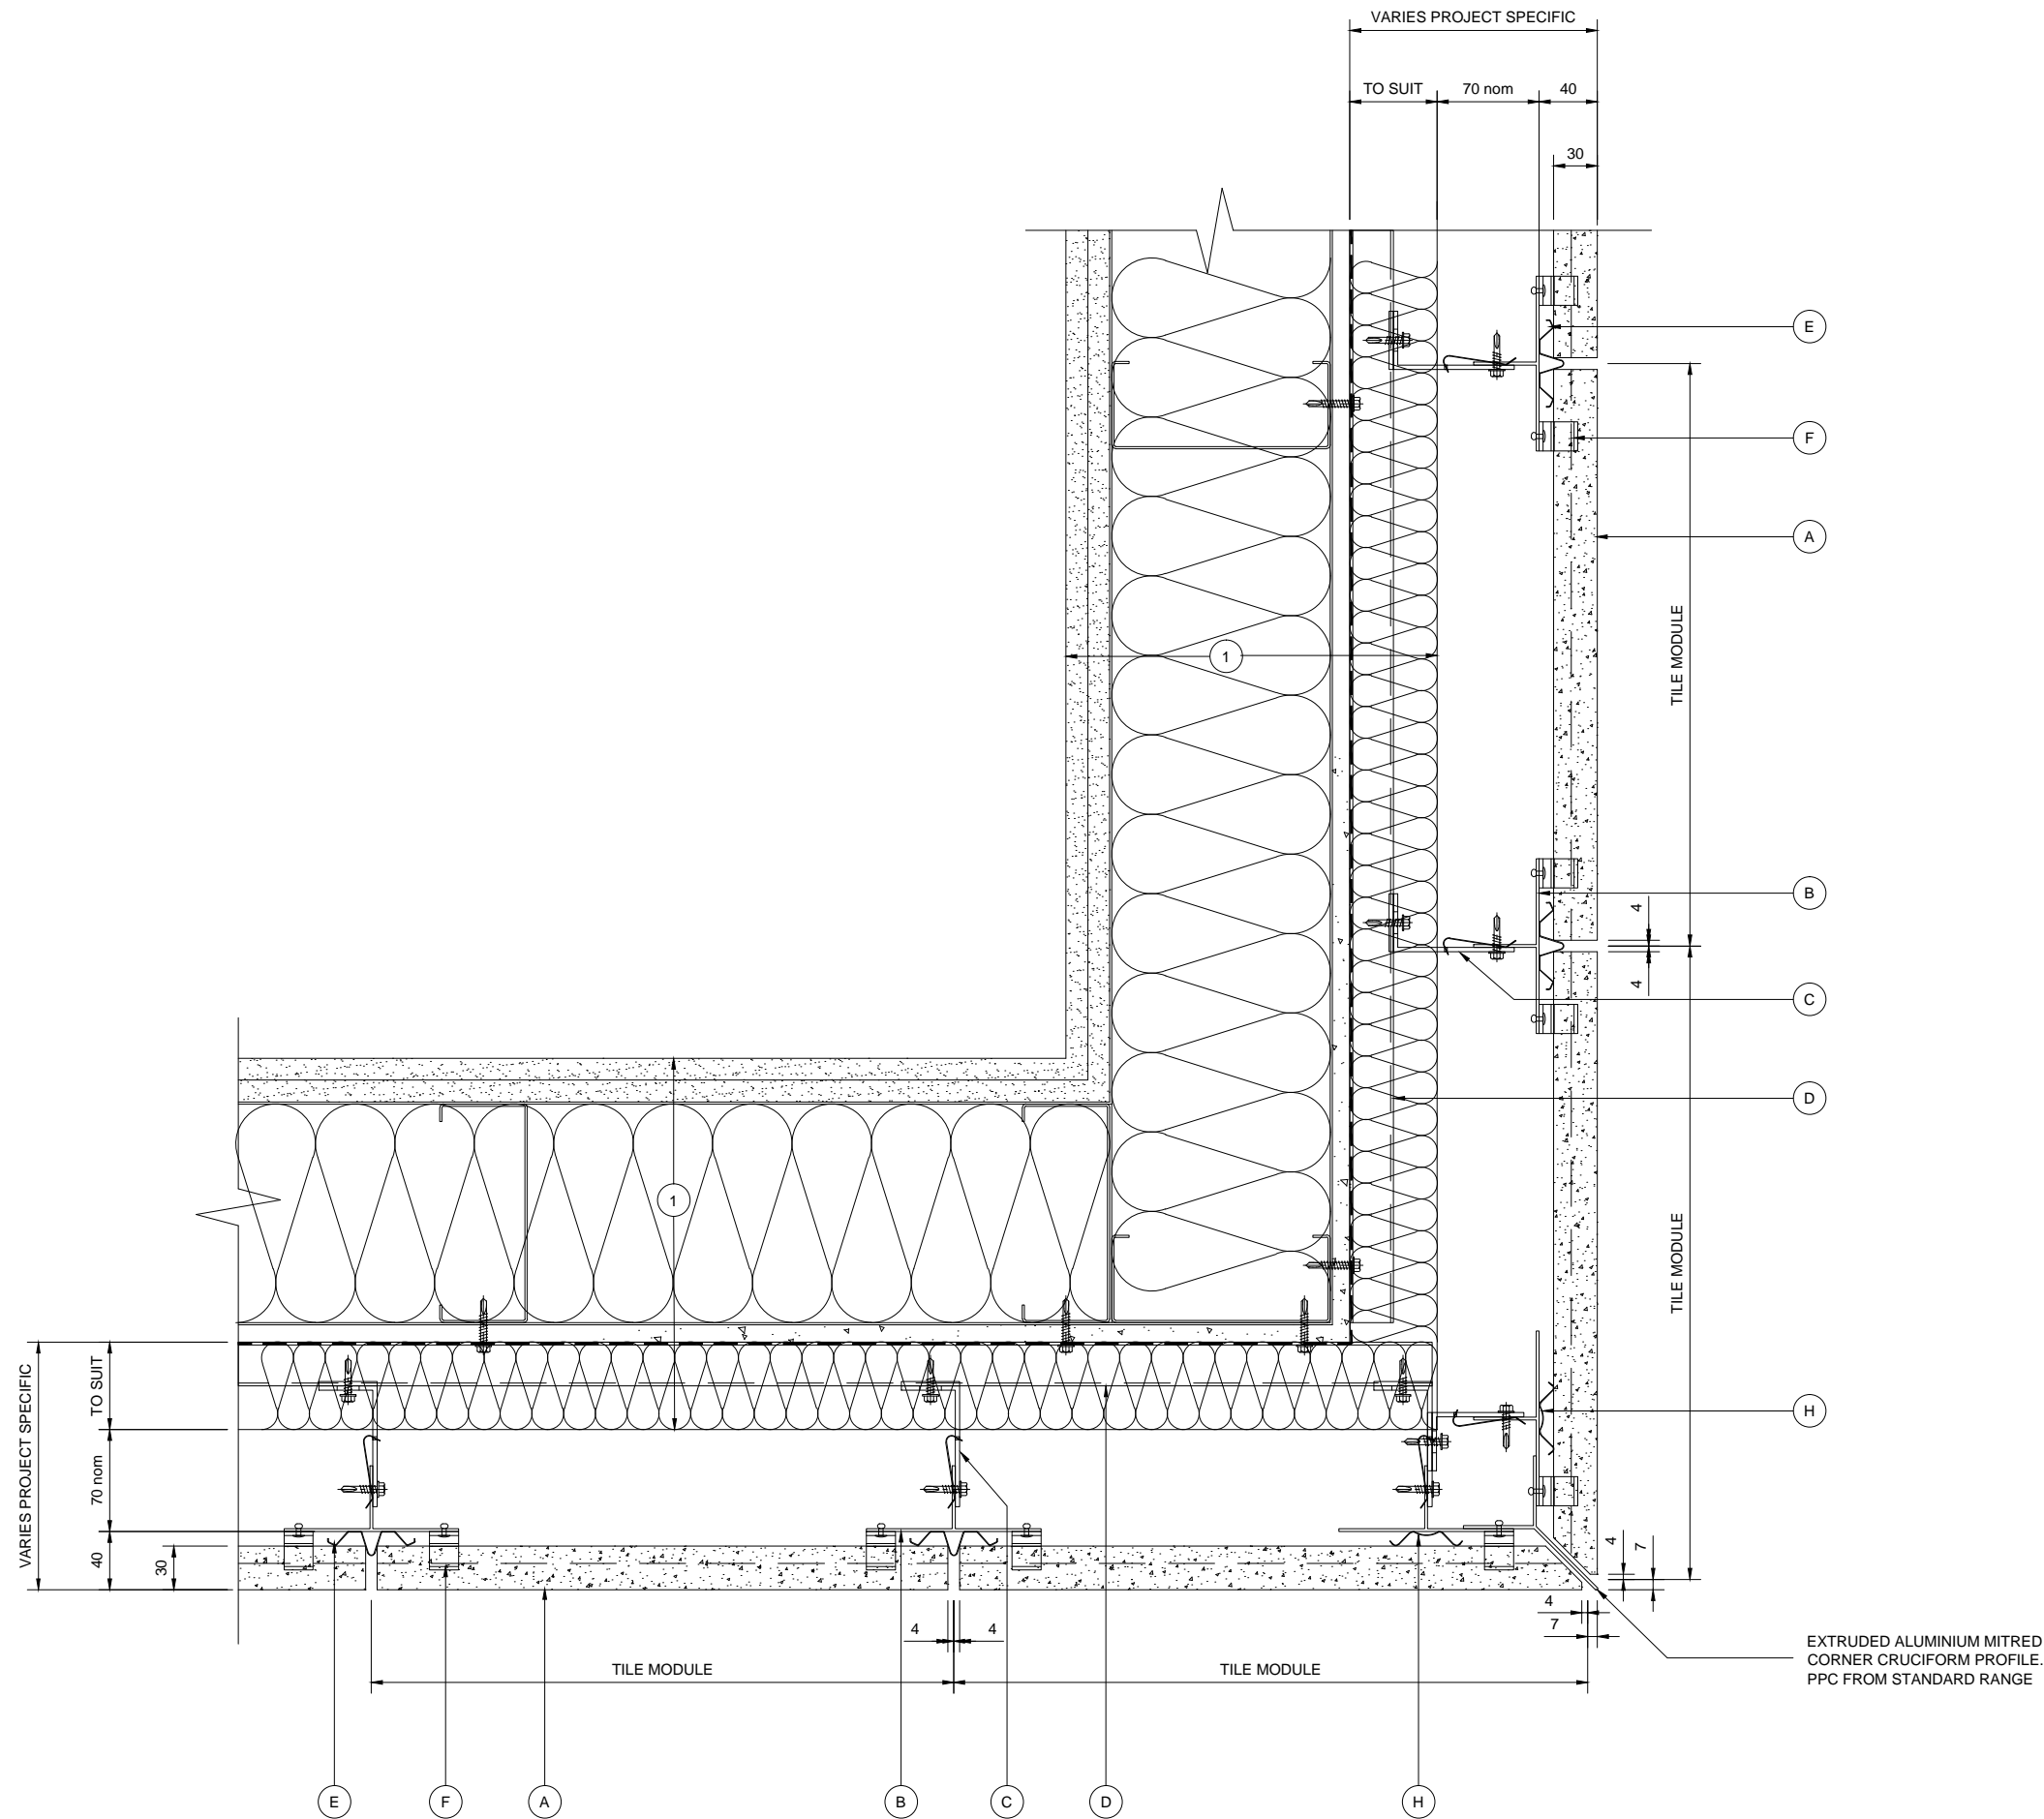

KEY COMPONENT LEGEND

- (A) ARGETON TERRACOTTA TILE
- (B) VERTICAL ALUMINIUM T SECTION SUPPORT
- (C) ALUMINIUM BRACKET WITH ISOLATION PAD
- (D) HORIZONTAL ALUMINIUM TOPHAT SUPPORT
- (E) ALUMINIUM DRAINAGE PROFILE
- (F) ALUMINIUM TILE CLIPS
- (G) ALUMINUM TOP RAIL
- (H) ALUMINIUM SPRING PROFILE

- (1) INDICATIVE FINISHES NOT BY TELLING Eg :

INSULATION
BREATHER MEMBRANE
CEMENT PARTICLE / LINING BOARD
STEEL FRAMING SYSTEM
INTERNAL FINISHES
GLAZING SYSTEMS AND SEALS
CLOSURE TRIMS / FLASHINGS

Rev.	Date	Comments



Telling Architectural Ltd
7 The Dell
Enterprise Drive
Four Ashes
Wolverhampton
WV10 7DF

Tel : 01902 797 700
Fax : 01902 797 720

© Telling Architectural Ltd
Do not scale from this drawing. If in doubt ask

Material :
ARGETON TAMPA TILES

Series :
**B SERIES
HORIZONTAL TOPHAT AND
VERTICAL T TO SFS**

Drawing Title :
**MITRED EXTERNAL CORNER
DETAIL**

Scale : 1 : 5	Drawn : psk
	Date : JAN 14

Size	Drawing No.	Rev.
A3	ARG-BD11	A

NOTE:
THESE STANDARD DETAILS DO NOT
INCORPORATE FIRE BARRIER
REQUIREMENTS AROUND WINDOW
OPENINGS AND FLOOR SLABS.
THESE INTERFACING
REQUIREMENTS MUST BE
REVIEWED WITH THE LOCAL FIRE
INSPECTOR BEFORE FINALISATION
OF DETAILS.

MITRED EXTERNAL CORNER DETAIL

TERRA COTTA CLADDING

TUSCAN RED

500x250

J

J - terracota natural clay caldding tile