



Notes
 Contractor to check all dimensions on site. Do not scale from this drawing. Stanton Williams to be advised of any variation between the drawings and site conditions.
 © Stanton Williams.
 All rights described in Chapter IV of the Copyright, Designers and Patents Act 1998 have been asserted.
 To be read in conjunction with the specification and all relevant drawings.

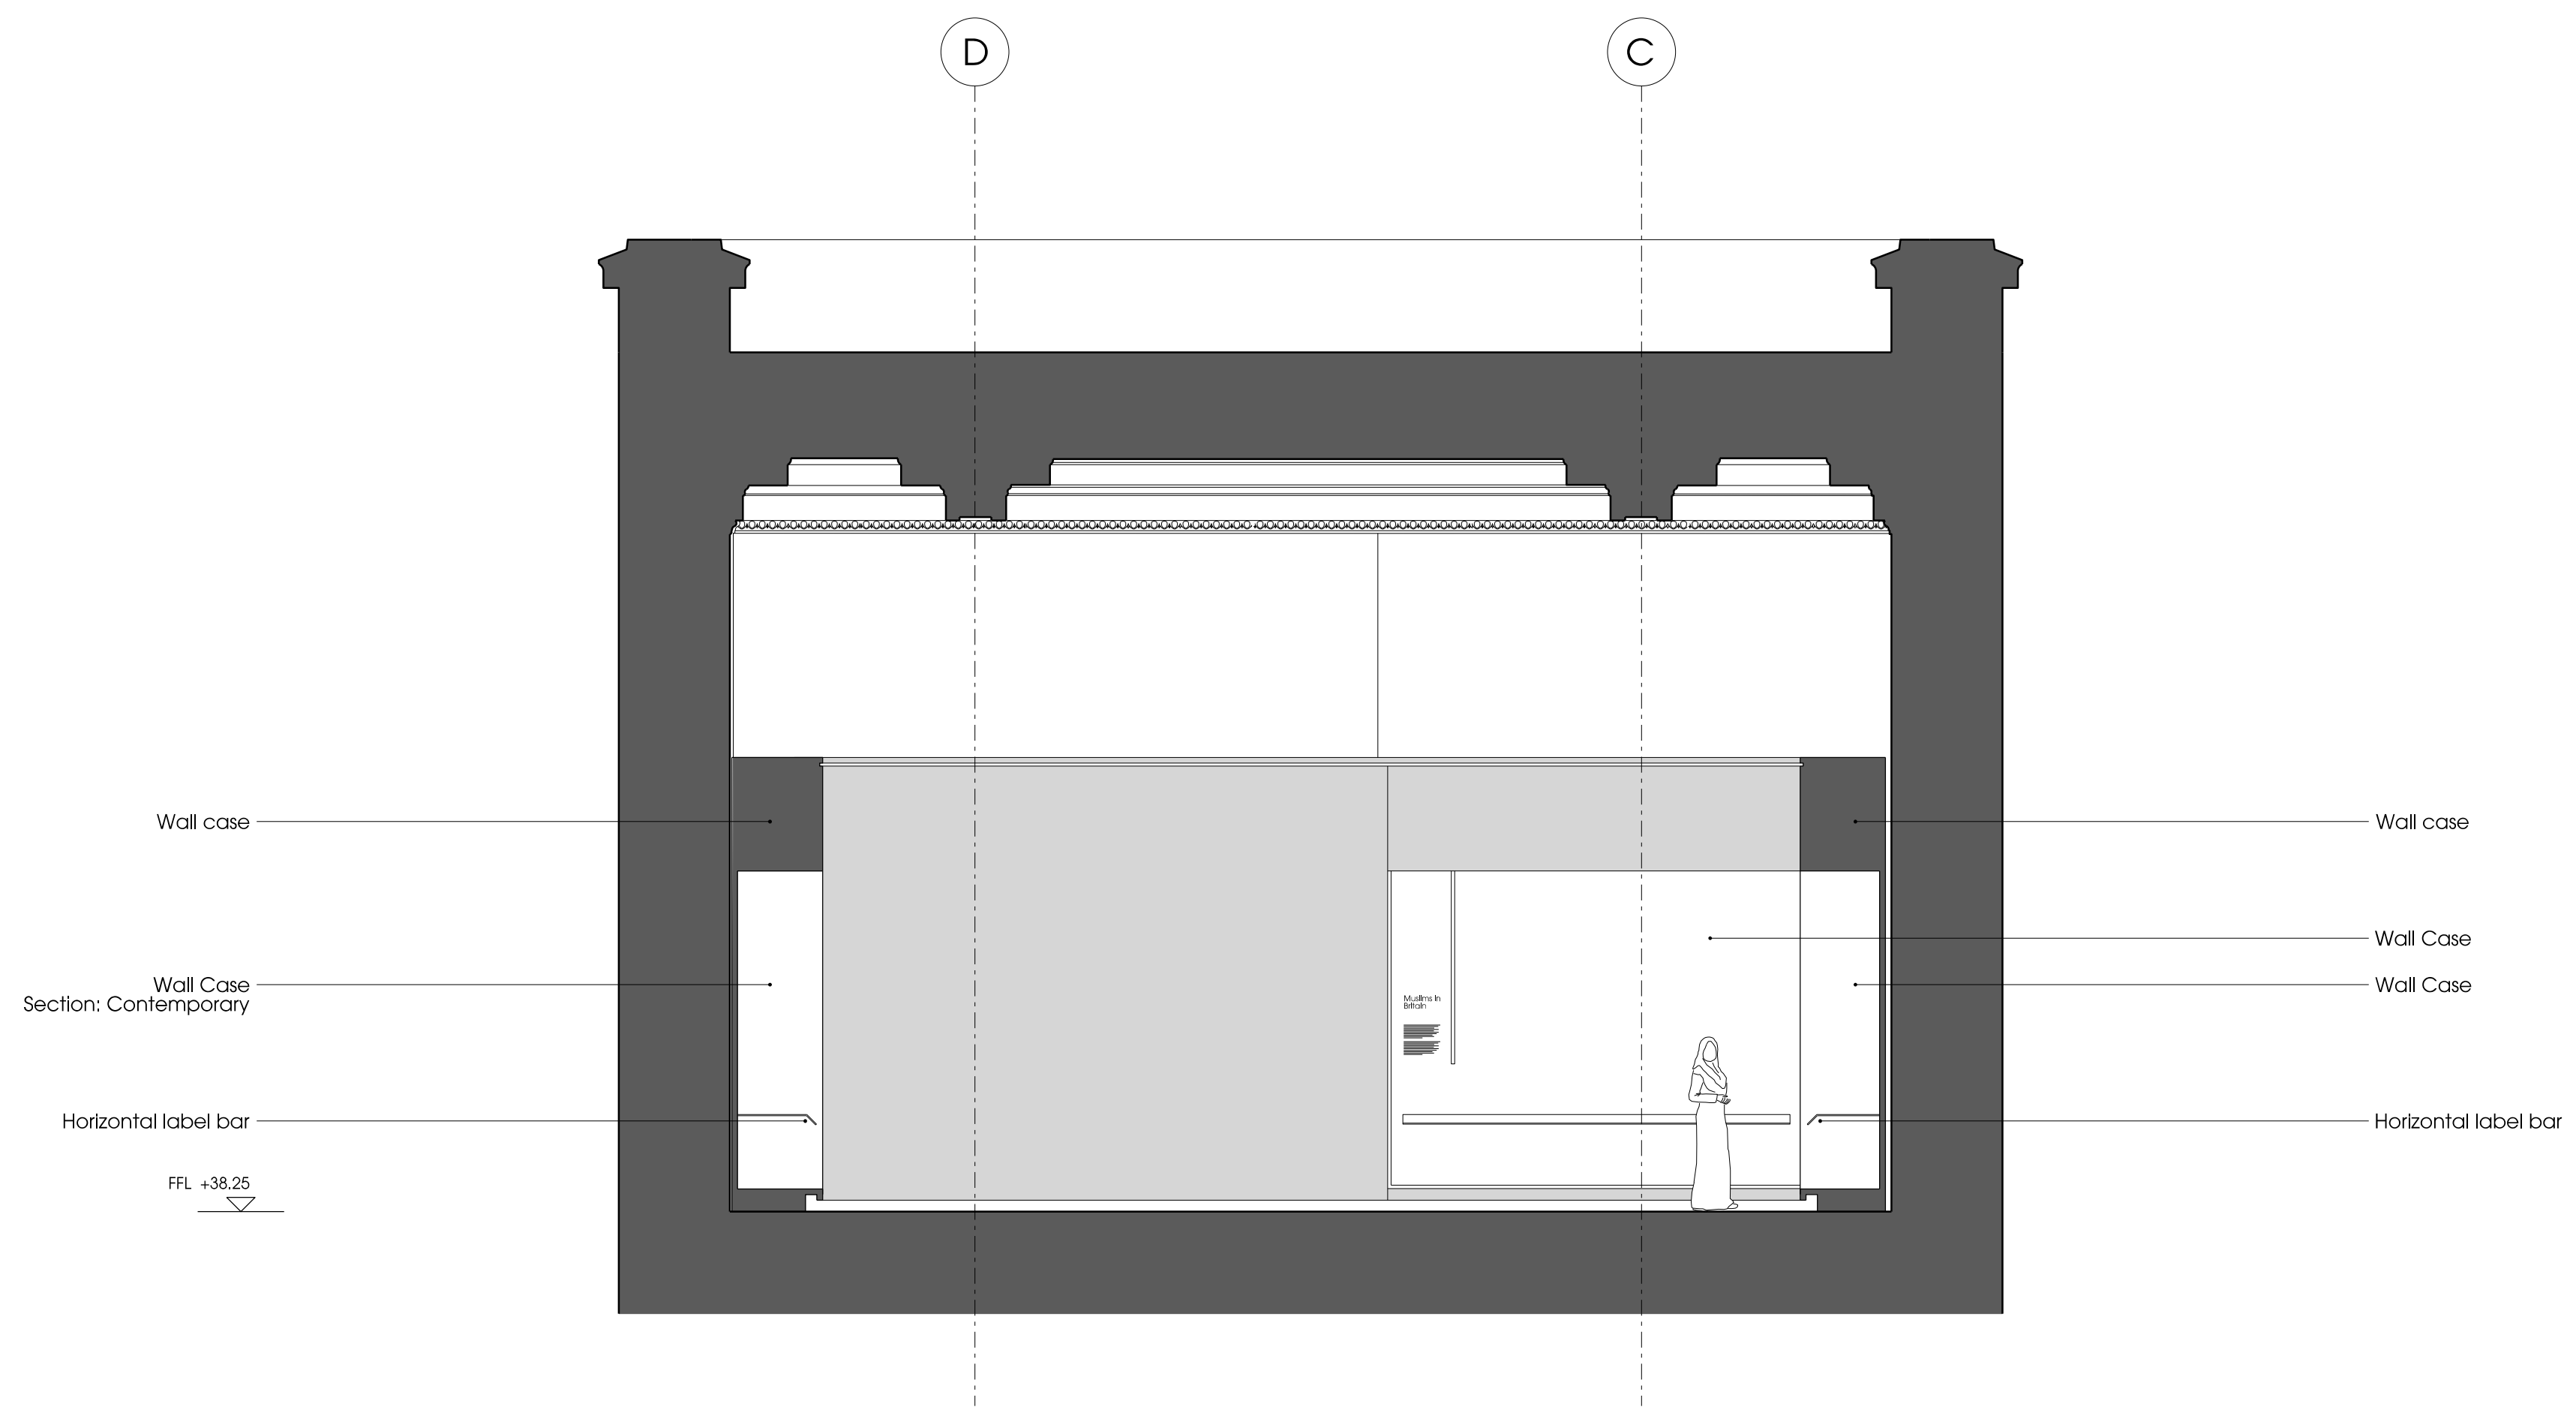

Revision	Date	Description
Location		

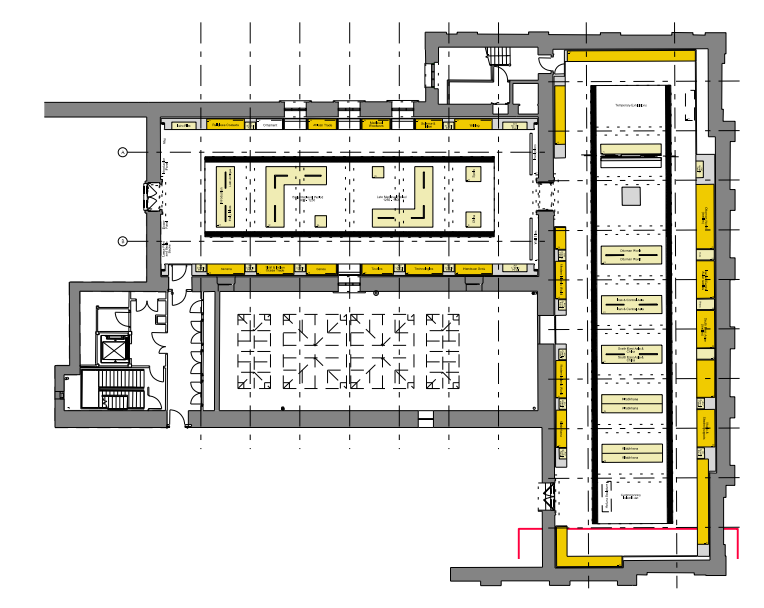

Stanton Williams
 36 Graham Street
 London N1 9GU
 Phone +44 (0)20 7880 6400
 Email 501@stantonwilliams.com
 www.stantonwilliams.com

STANTON WILLIAMS

Project
 The Al-Bukhary Galleries of the Islamic World
 The White Wing
 The British Museum

Drawing Title
 Proposed Display
 Proposed GA Plan

Drawn ##	Checked ##	Approved ###

Date	Scale @ A1	Status
20/01/2017	1:50 (1:100@A1)	For Information

Project No.	Drawing No.	Revision
501	SK_045	-