
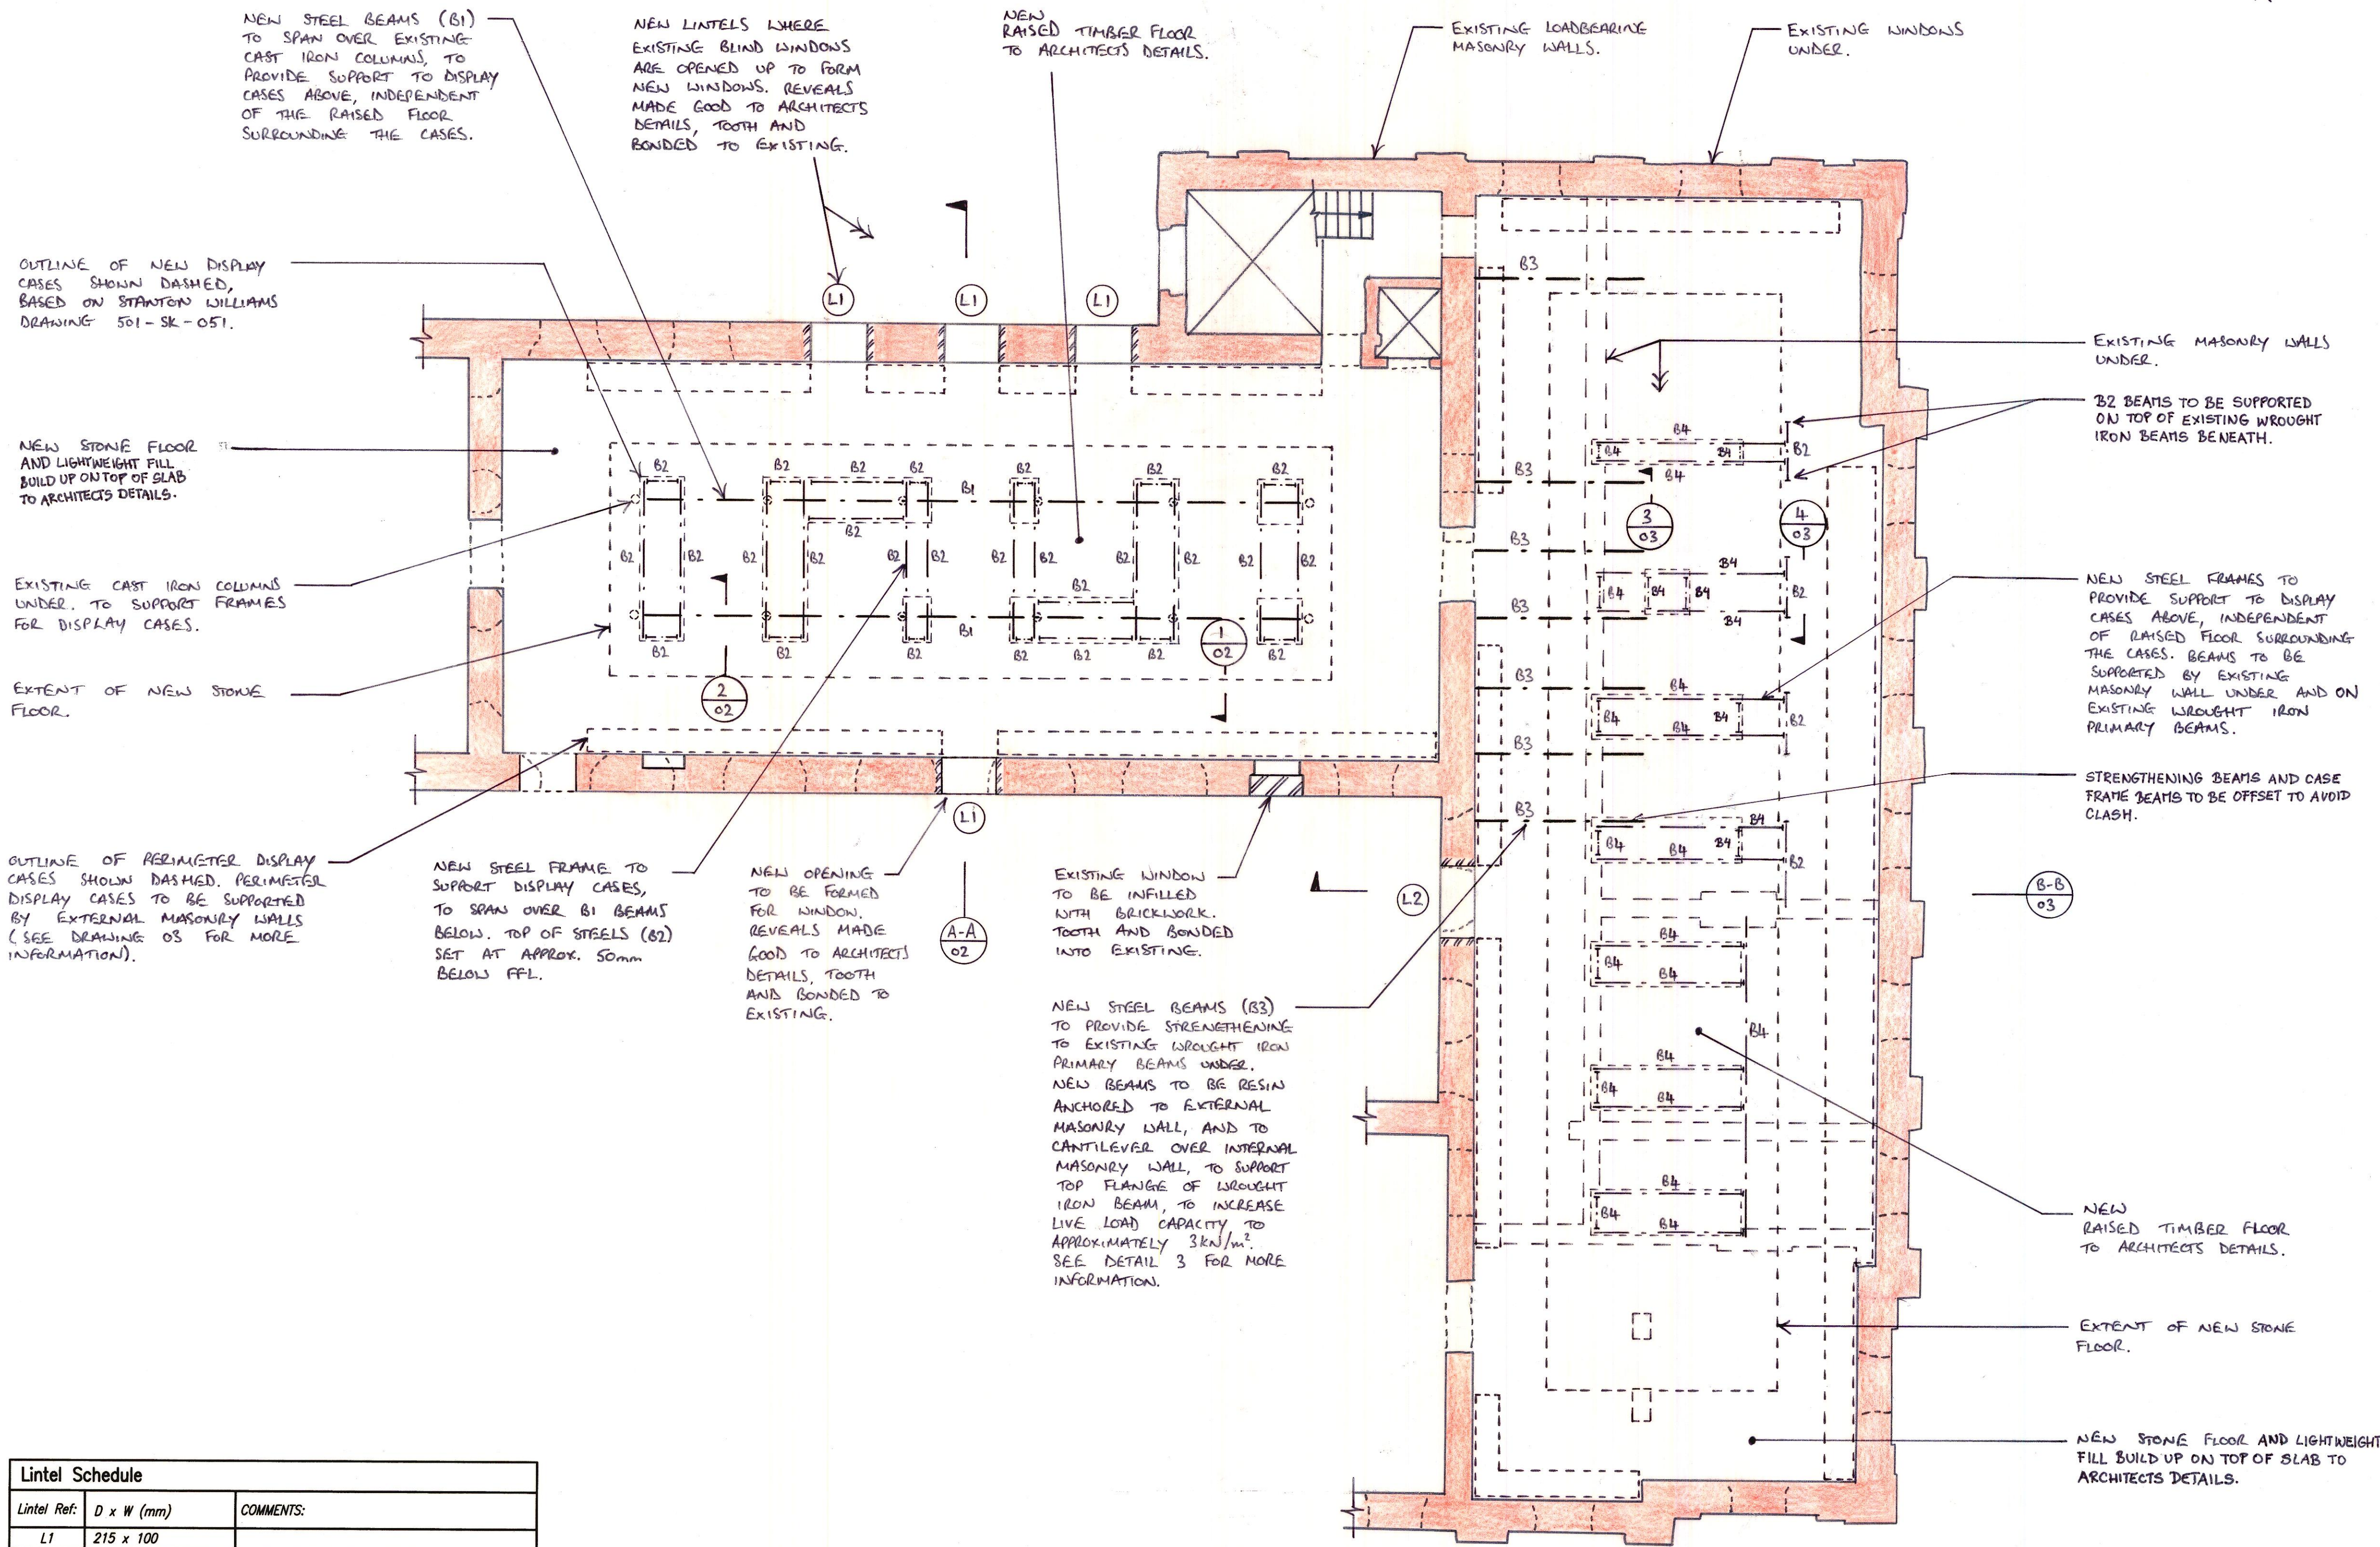
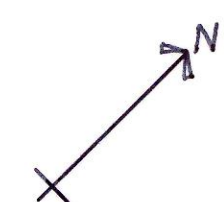


1. DO NOT SCALE FROM THIS DRAWING
2. THIS DRAWING IS TO BE READ IN CONJUNCTION WITH ALL RELEVANT ARCHITECTS AND ENGINEERS DRAWINGS.
3. KEY

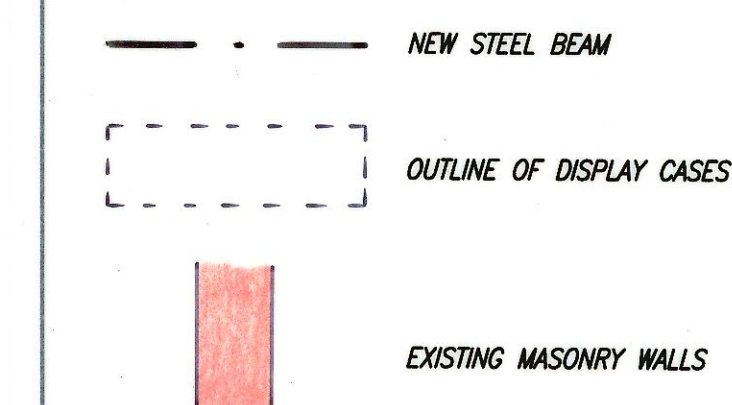

Lintel Schedule		
Lintel Ref:	D x W (mm)	COMMENTS:
L1	215 x 100	
L2	152 x 152 x 23 UC	

NOTE: No. TO SUIT WIDTH OF WALL.

Steel Beam Schedule			
Ref:	Serial Size:	GRADE	COMMENTS:
B1	2 No. 125 x 65 x 15 PFC	275	BEAM TO BE SPLICED FOR INSTALLATION.
B2	127 x 76 x 13 UB	275	
B3	203 x 203 x 86 UC	275	
B4	203 x 133 x 30 UB	275	

**PROPOSED PLAN: GALLERIES 42 - 45**  
(1:100)

A	21.2.17	PLANNING ISSUE	FN
-	17.02.17	DRAFT PLANNING ISSUE	FN

job  
**BRITISH MUSEUM  
WHITE WING  
GALLERY REFRUBISHMENT**

title  
**PROPOSED PLAN:  
GALLERIES 42 - 45**

drawn TW	checked FN
date FEB '17	scale (original - A1) 1:100

**Alan Baxter**  
75 Cowcross Street London EC1M 6EL  
tel 020 7250 1555  
email aba@alanbaxter.co.uk  
www.alanbaxter.co.uk

drwg. no. <b>1756/403/01</b>	rev. <b>A</b>
---------------------------------	------------------