


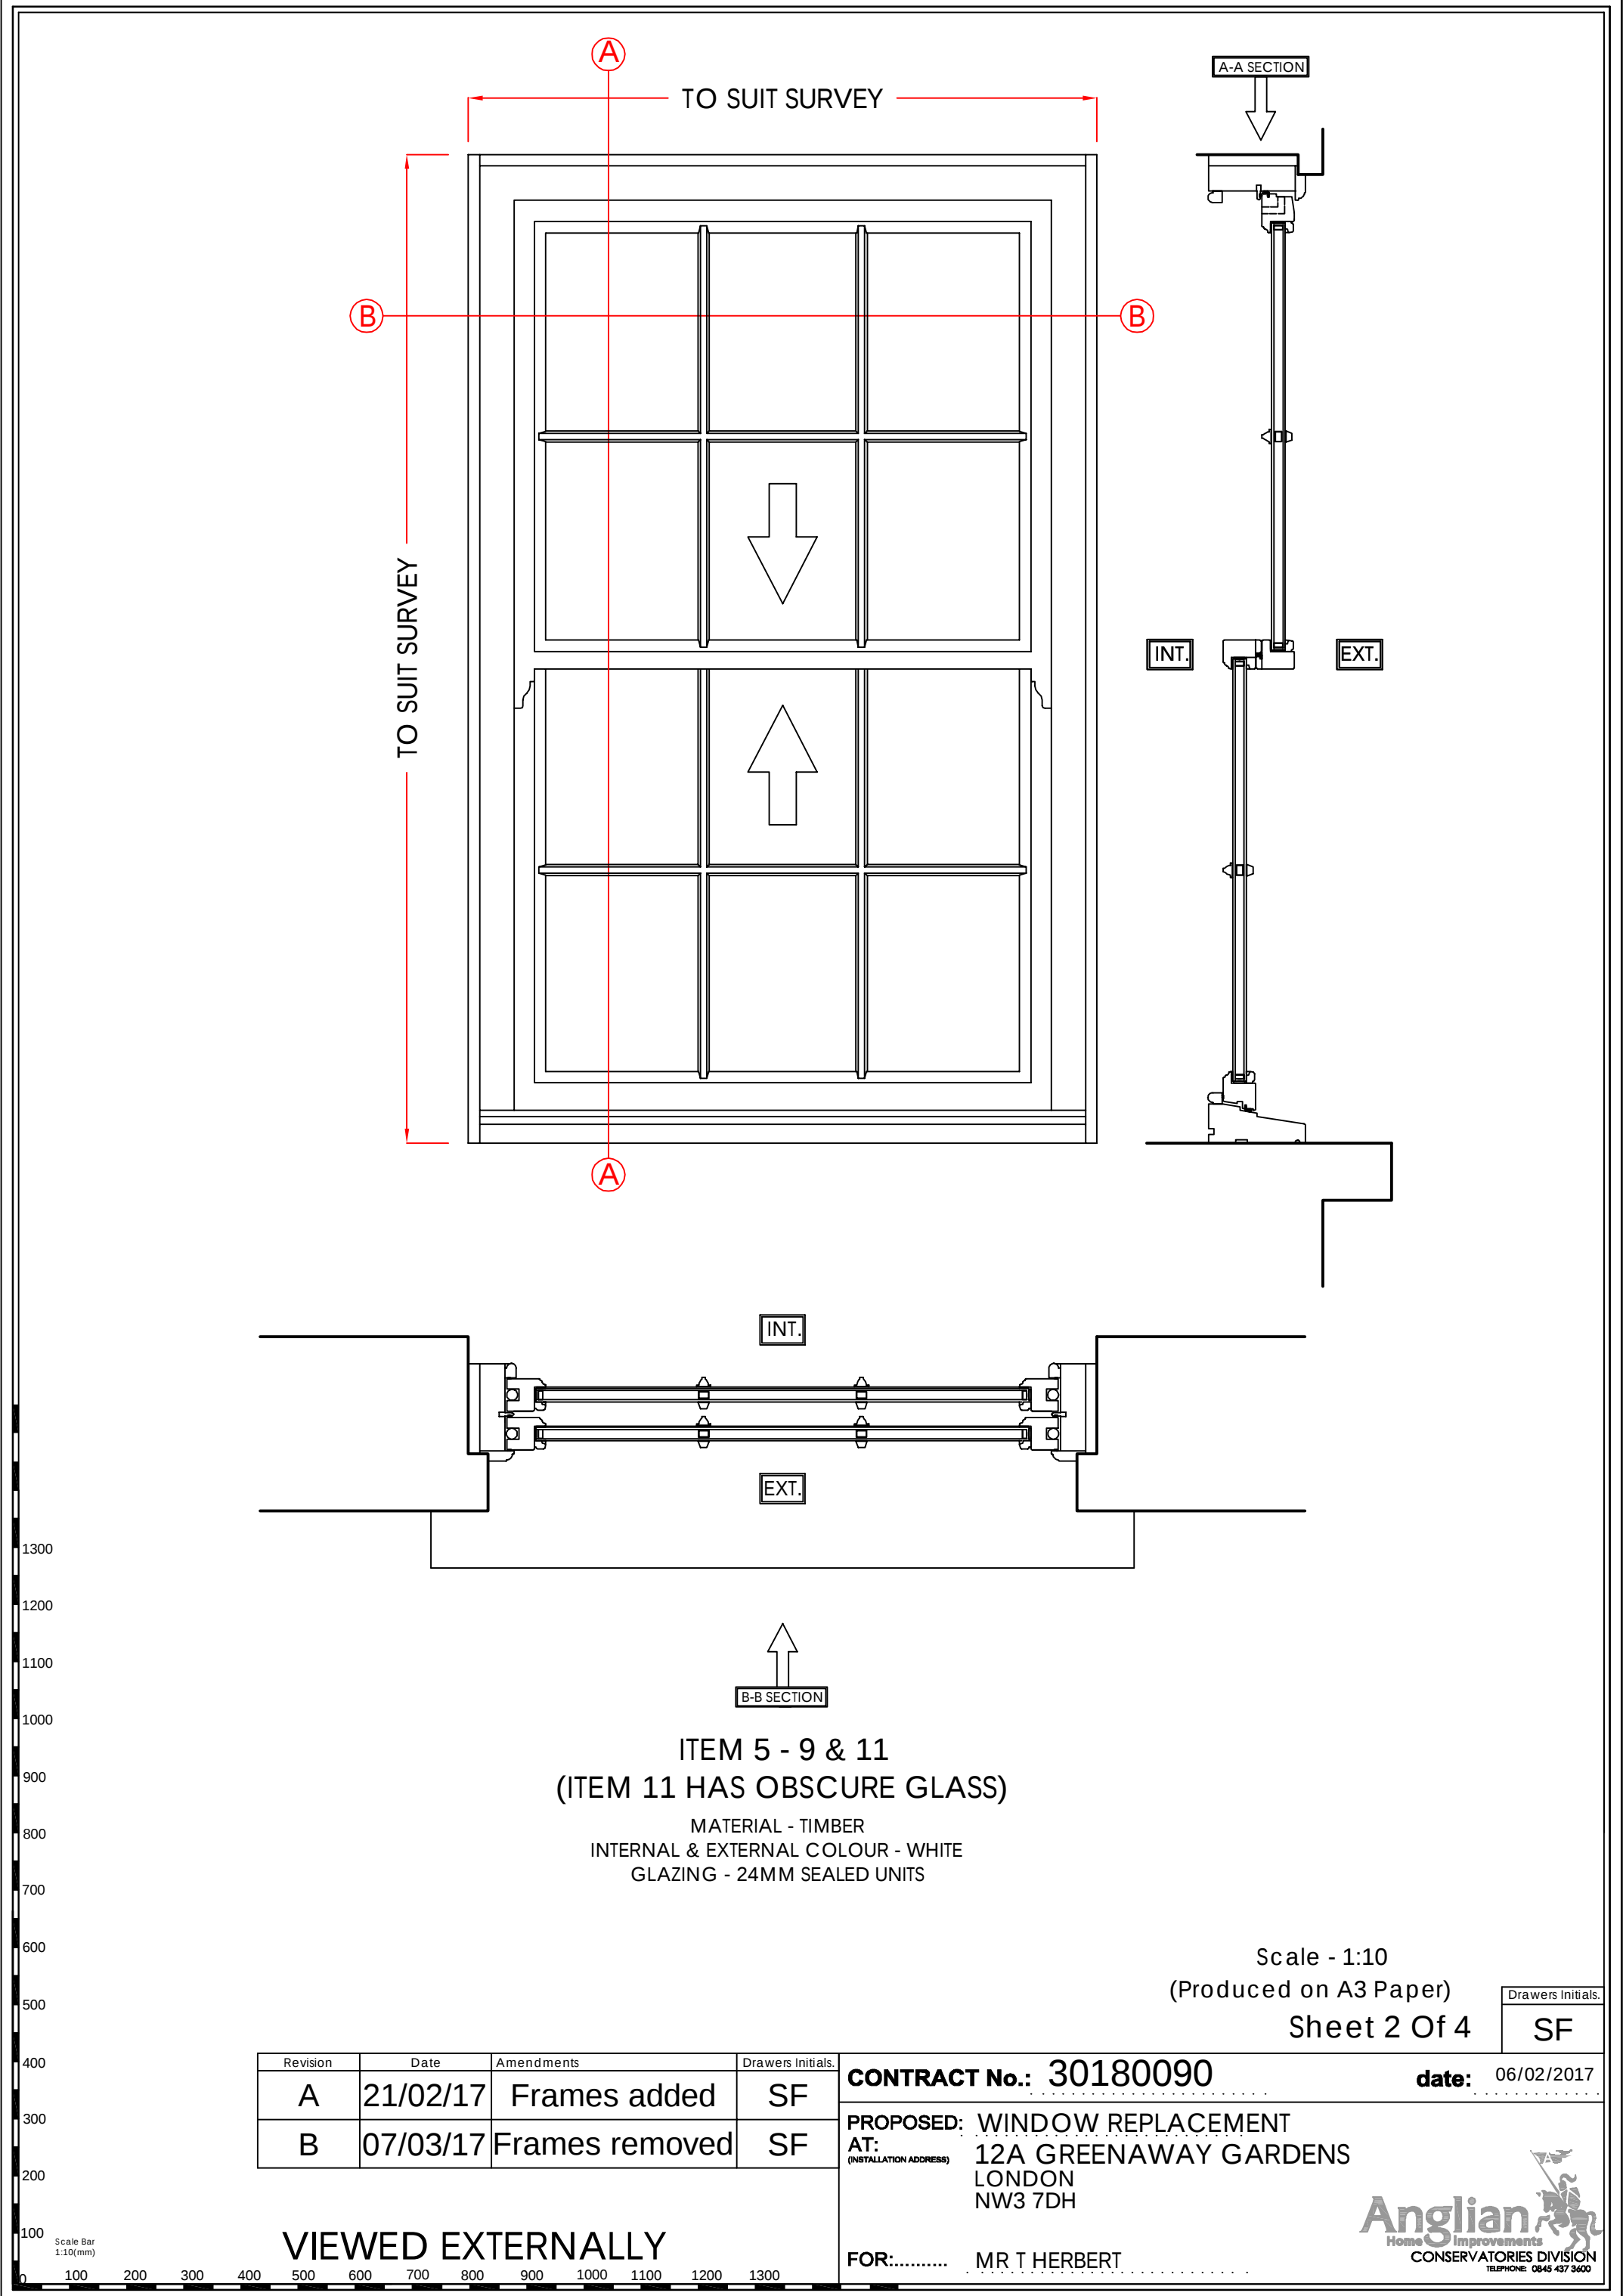

1300
1200
1100
1000
900
800
700
600
500
400
300
200
100
0

Scale Bar
1:10(mm)

100 200 300 400 500 600 700 800 900 1000 1100 1200 1300

Revision	Date	Amendments	Drawers Initials.
A	21/02/17	Frames added	SF
B	07/03/17	Frames removed	SF

VIEWED EXTERNALLY

ITEM 5 - 9 & 11
(ITEM 11 HAS OBSCURE GLASS)
MATERIAL - TIMBER
INTERNAL & EXTERNAL COLOUR - WHITE
GLAZING - 24MM SEALED UNITS

CONTRACT No.: 30180090

date: 06/02/2017

PROPOSED: WINDOW REPLACEMENT
AT: 12A GREENAWAY GARDENS
(INSTALLATION ADDRESS) LONDON
NW3 7DH

FOR:..... MR T HERBERT

Scale - 1:10
(Produced on A3 Paper)
Sheet 2 Of 4

Drawers Initials.

SF

