


	LOAD BEARING CELLULAR MEMBRANE
	CATEGORY A
	CATEGORY B
	CATEGORY C
	CATEGORY U
	PROTECTIVE FENCING / RPA

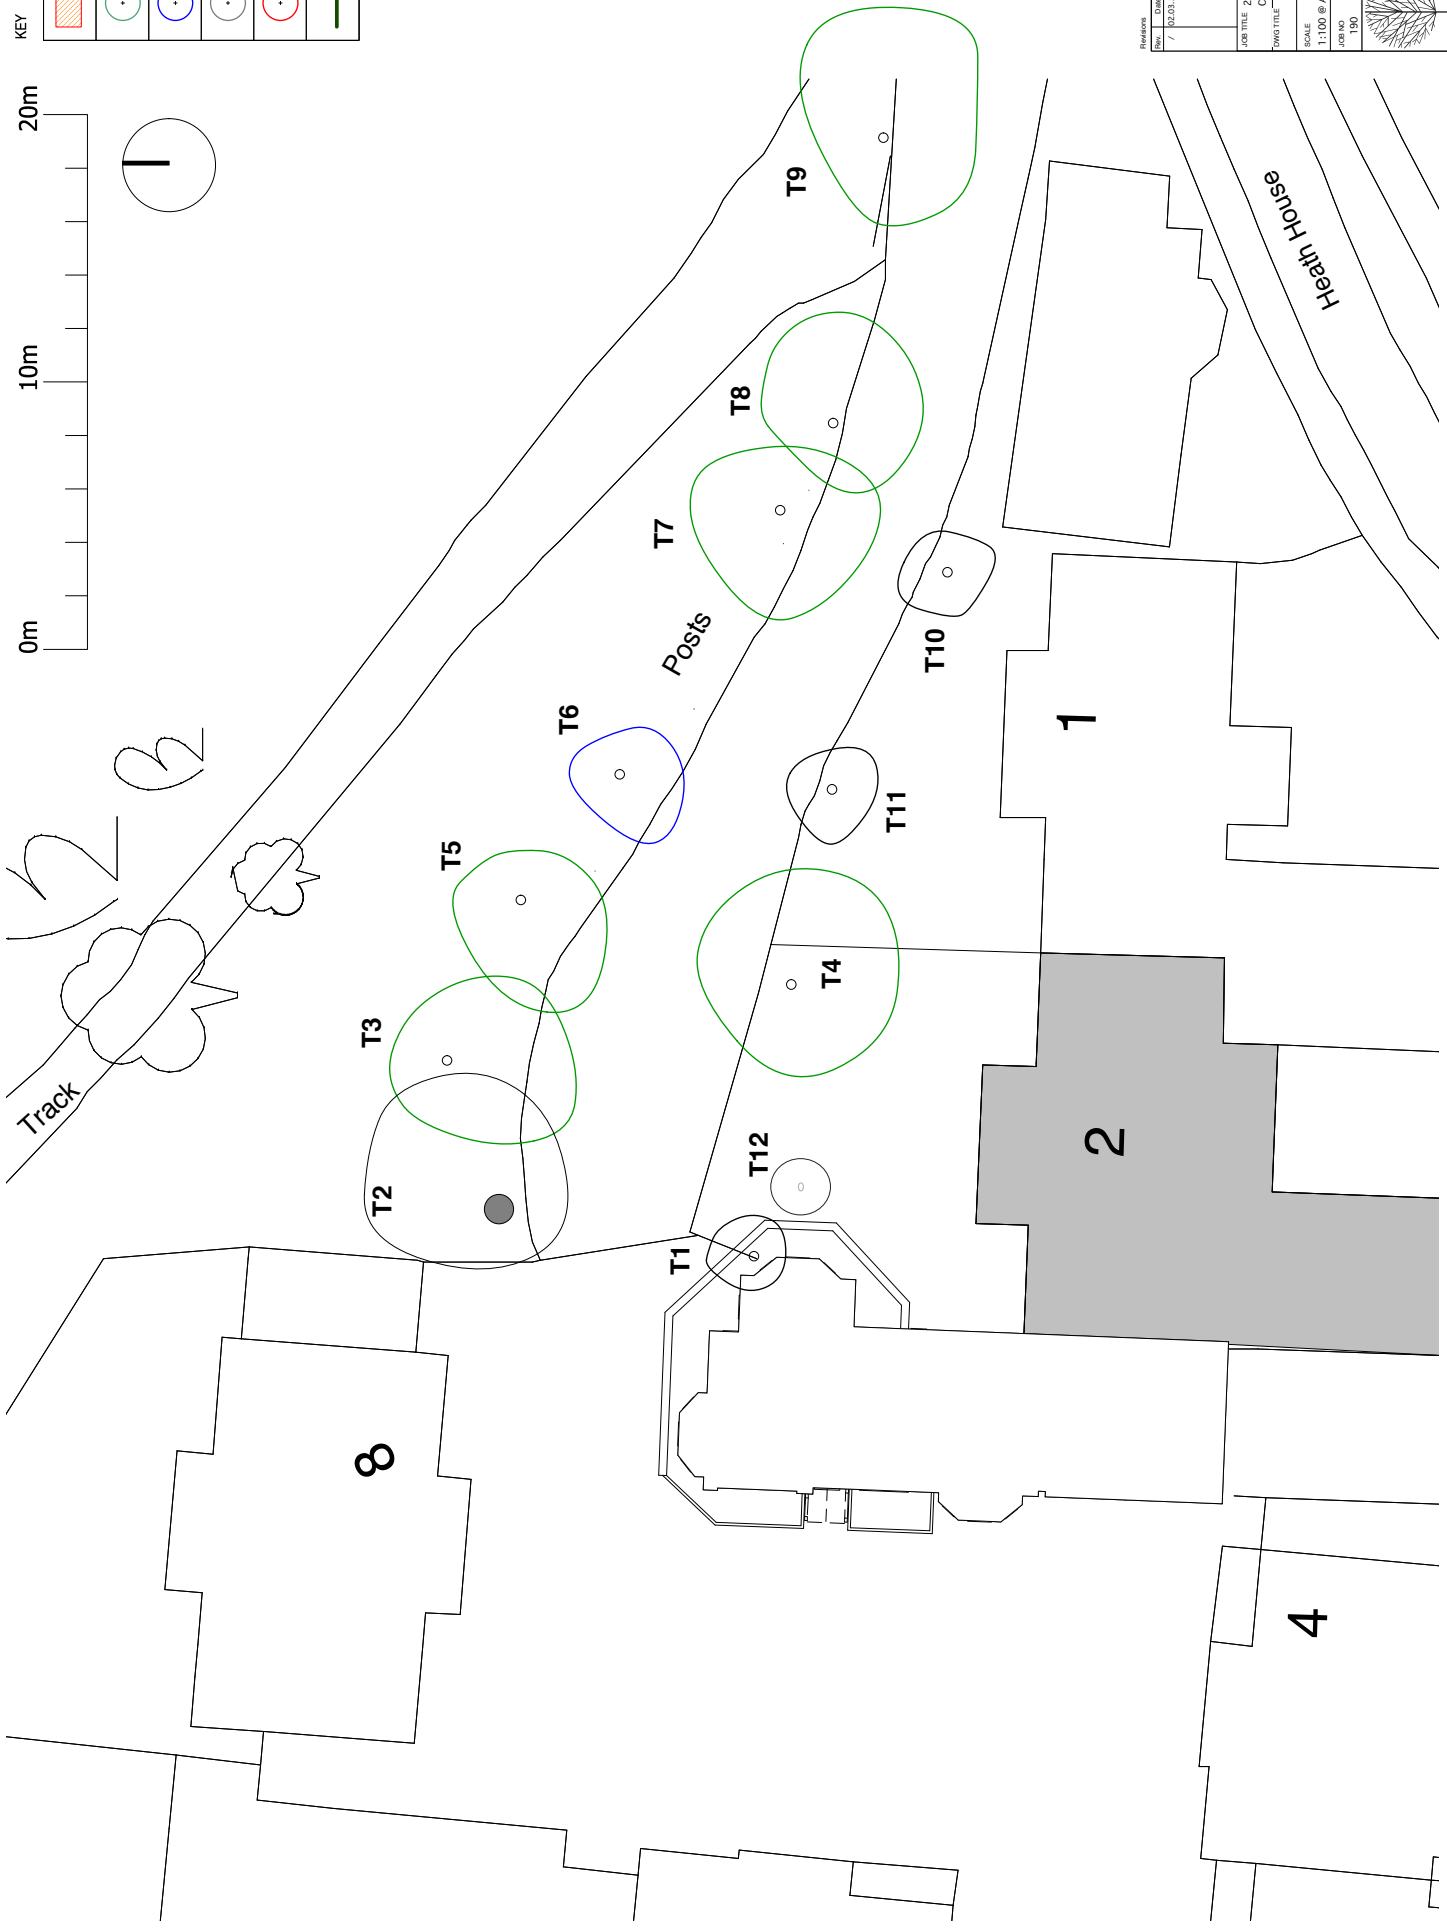

Revisions	Drawn	Checked
1	12.03.2017	MS
ISSUED FOR INFORMATION		
JOB TITLE: 2 INVERFORTH CLOSE		
Client: Ashby Shah		
Drawn Title: EXISTING TREE SURVEY		
SCALE	DATE	
1:100 @ A1 / 1:200 @ A3	MARCH 2017	
JOB NO	DRAW NO	
190	1001	
 Marcus Foster LANDSCAPE DESIGN & TREE CONSULTANCY E: 011 8234070 m.foster@marcusfoster.co.uk www.marcusfoster.co.uk		