




01 SIDE (WEST) ELEVATION AS PROPOSED
KAM01_P_132 SCALE 1:50 @ A1

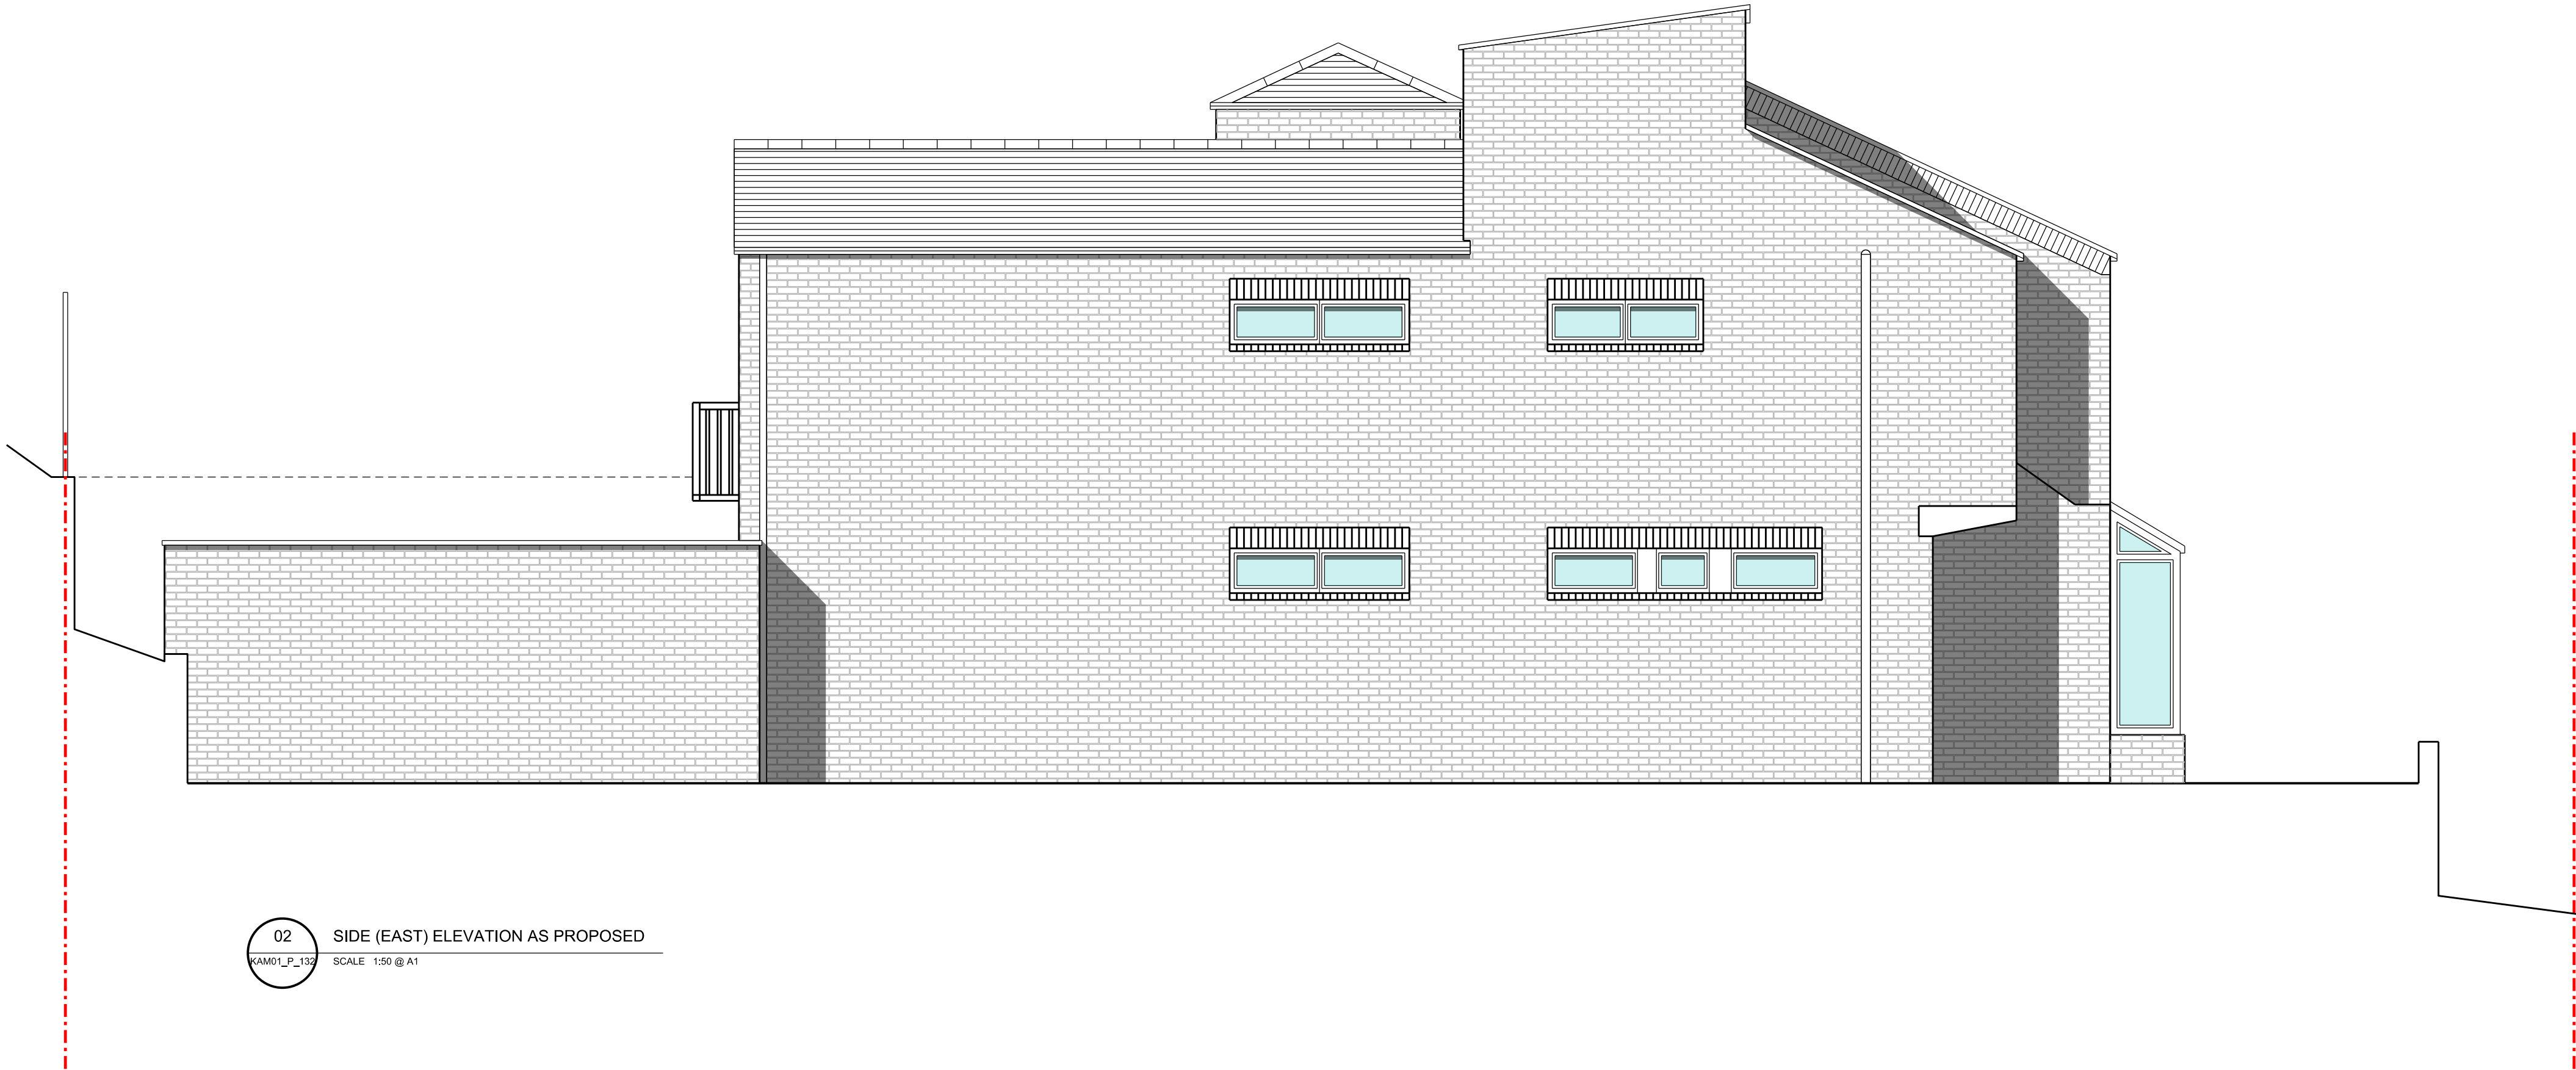

02 SIDE (EAST) ELEVATION AS PROPOSED
KAM01_P_132 SCALE 1:50 @ A1

General Notes:
Do not scale from this drawing. Use marked dimensions.
Should any discrepancies be noted, please inform this office.
This drawing is copyright of Matthew Allchurch Architects Limited

P04	Minor amend's. Issued for approval	19.10.15	TB	VP
P03	Issued for information	15.10.15	TB	VP
2	Issued for information	09.10.15	TB	VP
1	Issued for information	02.07.15	TB	VP

Rev: Description: Date Drn by: Ckd by:

MAA Architects
the boathouse design studio
27 ferry road teddington tw11 9nn
t: 020 8973 0050
e: info@maa-architects.com
w: www.maa-architects.com

Scale @ A1
0m 0.5m 1m 2m 4m

Client:
Mr and Mrs Kamvari

Project Name:
9 Grange Gardens

Drawing Title:
PROPOSED SIDE ELEVATIONS

Project No:	Drawing No:	Revision:	Scale:	Date:
KAM01	P_132	P04	1:50 @ A1	Sept 2015
Drawn by:	Checked by:	Drawing Status:		
AN	VP	Planning		