




1 STREET ELEVATION AS EXISTING
SCALE 1:100



* EXISTING SLIDING SASH TIMBER
WINDOW PAINTED WHITE -CLEAR GLASS

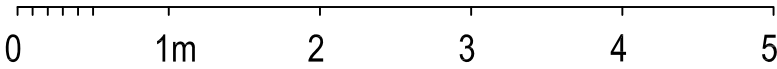


1

ELEVATION AS EXISTING

SCALE 1:50 @ A3



MARK TREBILCOCK RIBA ARCHITECTS + DESIGNERS	Chapel Farm Woodbridge Suffolk IP13 6AW	T 0044 01394384908 F trebilcock653@btinternet.com E	Project	3 HEATH VILLAS, NW3	Scale	1:50@A3	Dwg No	305.01.03
			Dwg Title	ELEVATION AS EXISTING	Date	FEB 2017	Rev No	A

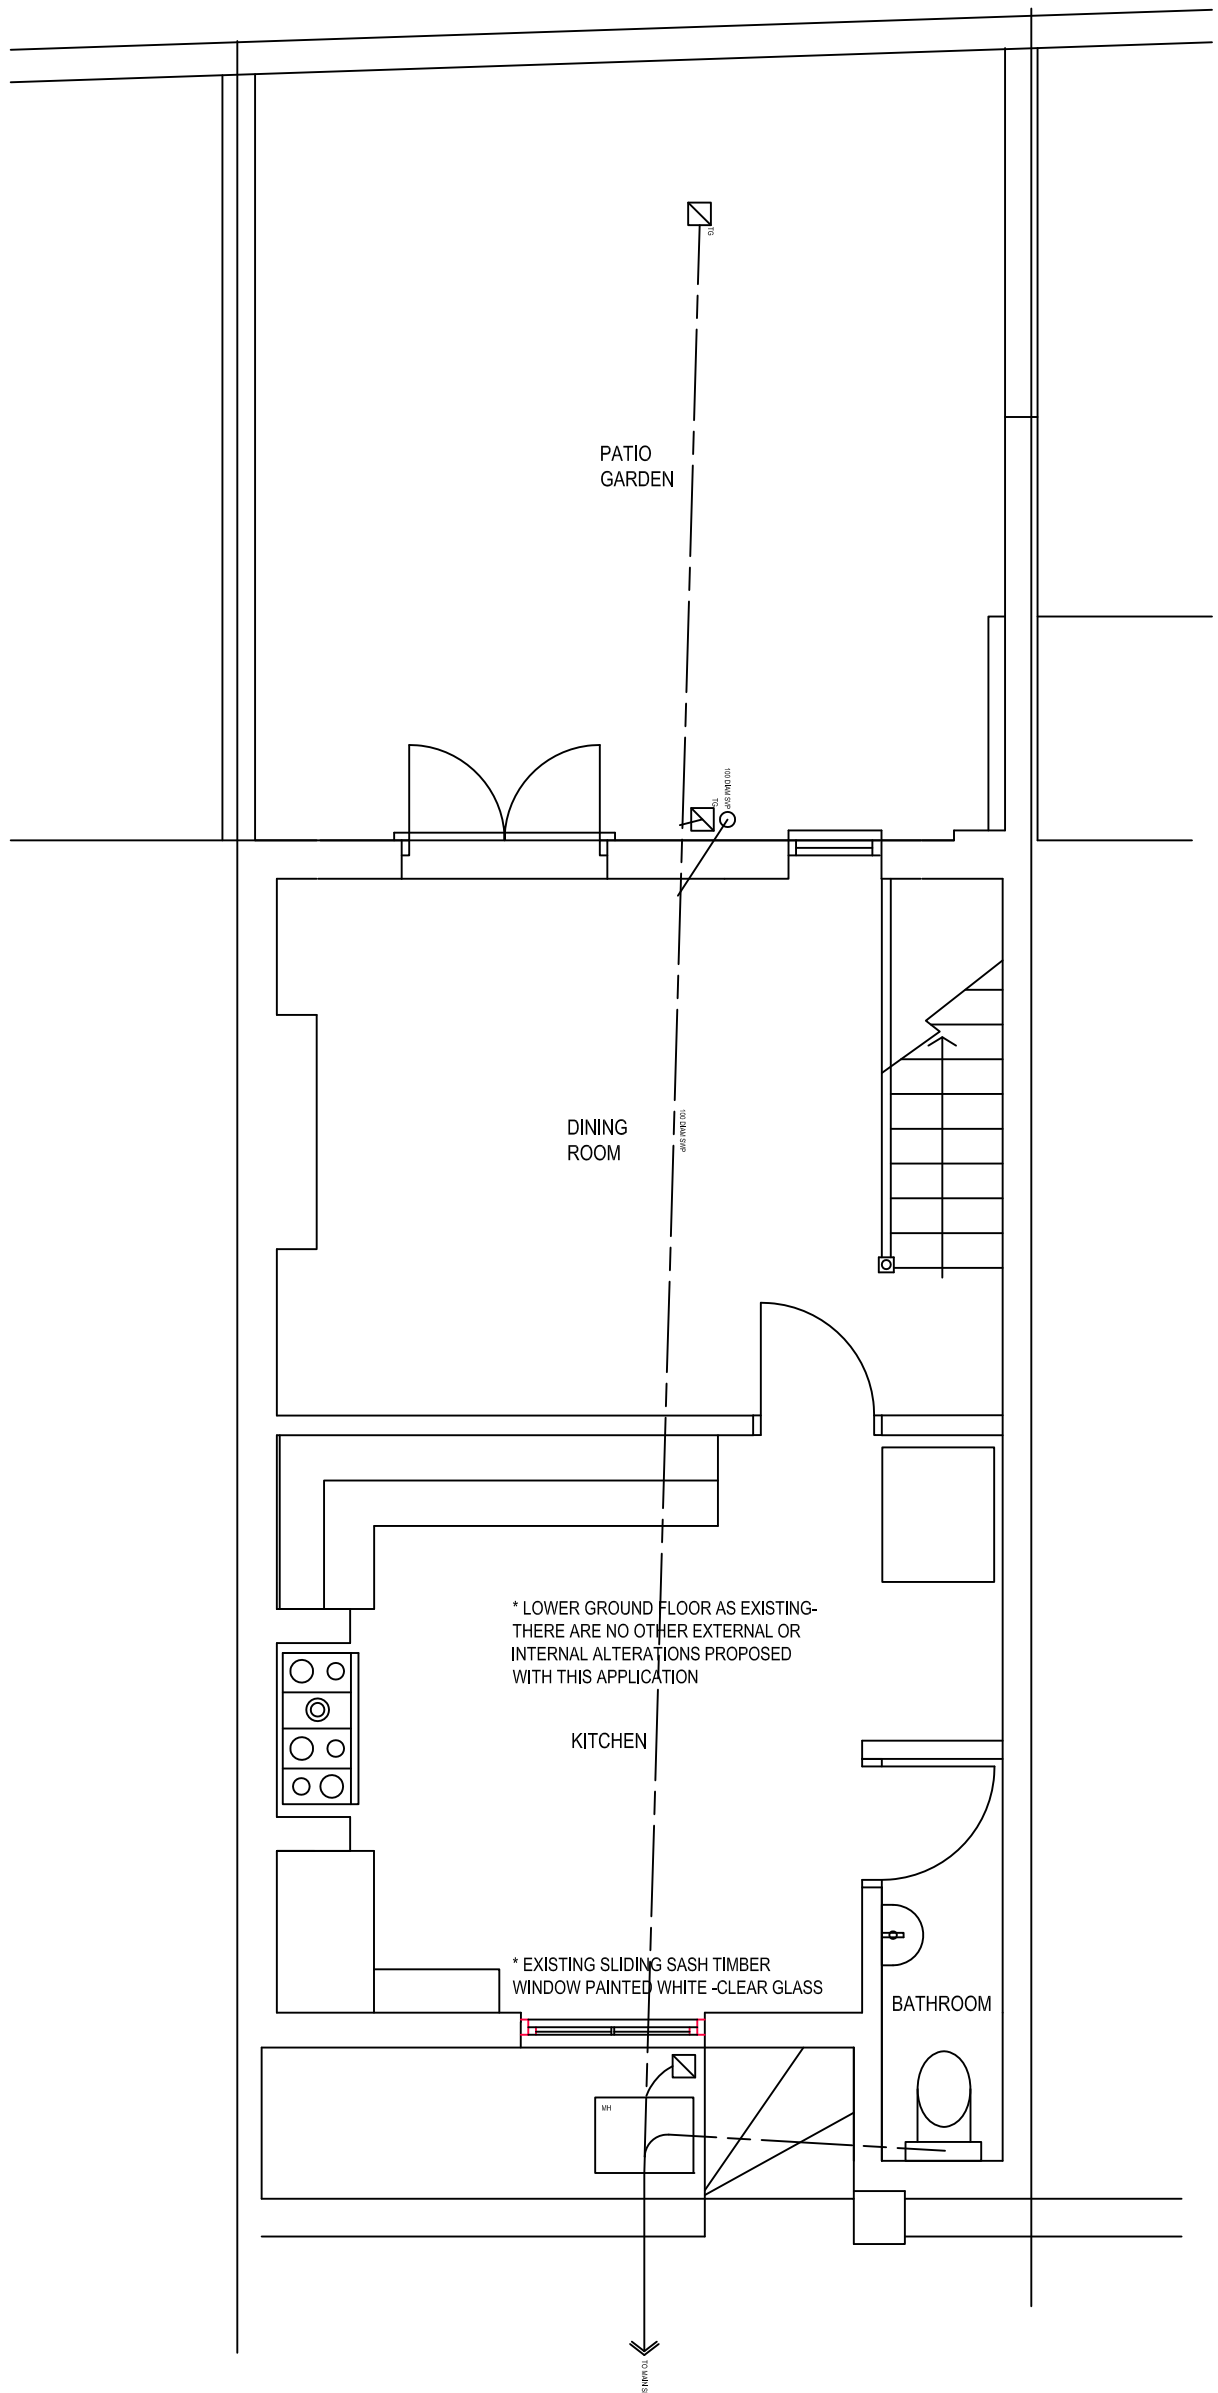

1

PLAN AS EXISTING


SCALE 1:50@A3

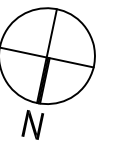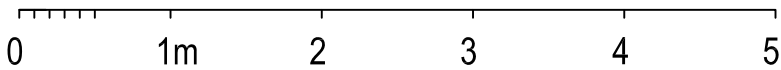



2

DEMOLITION ELEVATION
SCALE 1:50@A3

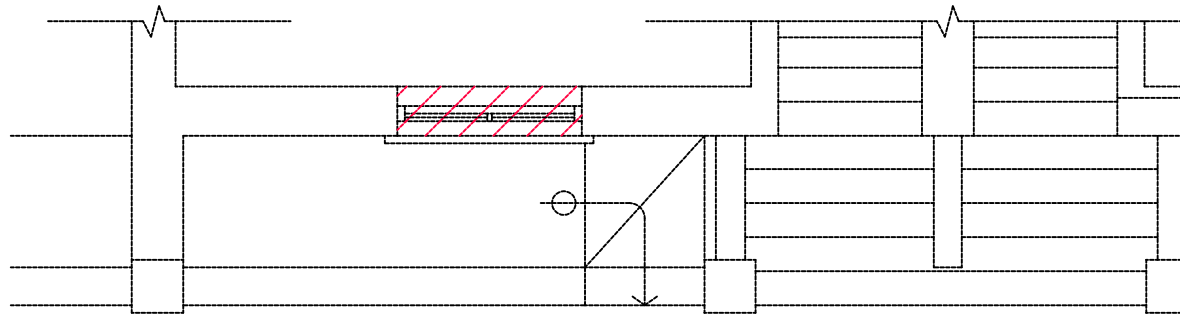

1

DEMOLITION PLAN
SCALE 1:50@A3





2

ELEVATION AS PROPOSED

SCALE 1:50

0 1m 2 3 4 5

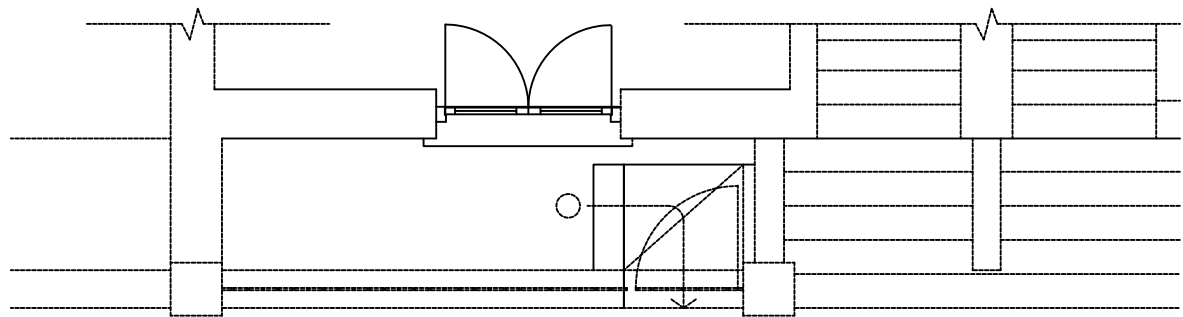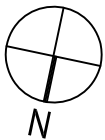

1

PLAN AS PROPOSED


SCALE 1:50



2

ELEVATION AS PROPOSED



SCALE 1:50@A3

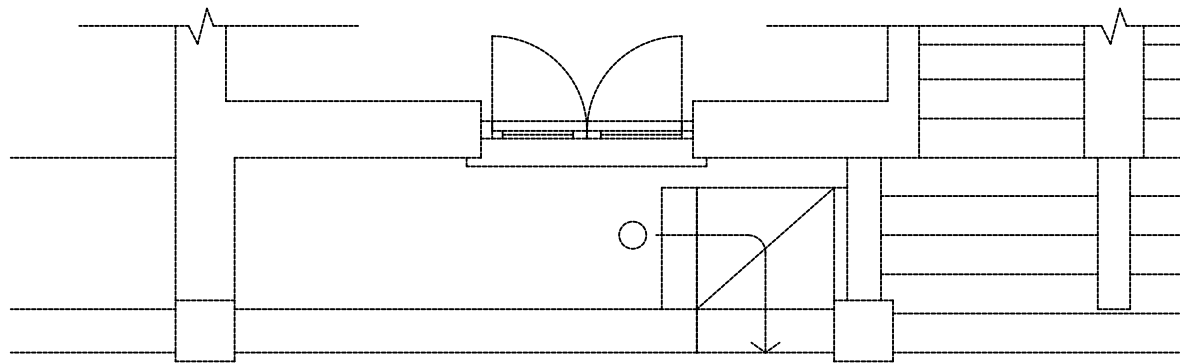

1


PLAN AS PROPOSED

SCALE 1:50@A3

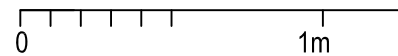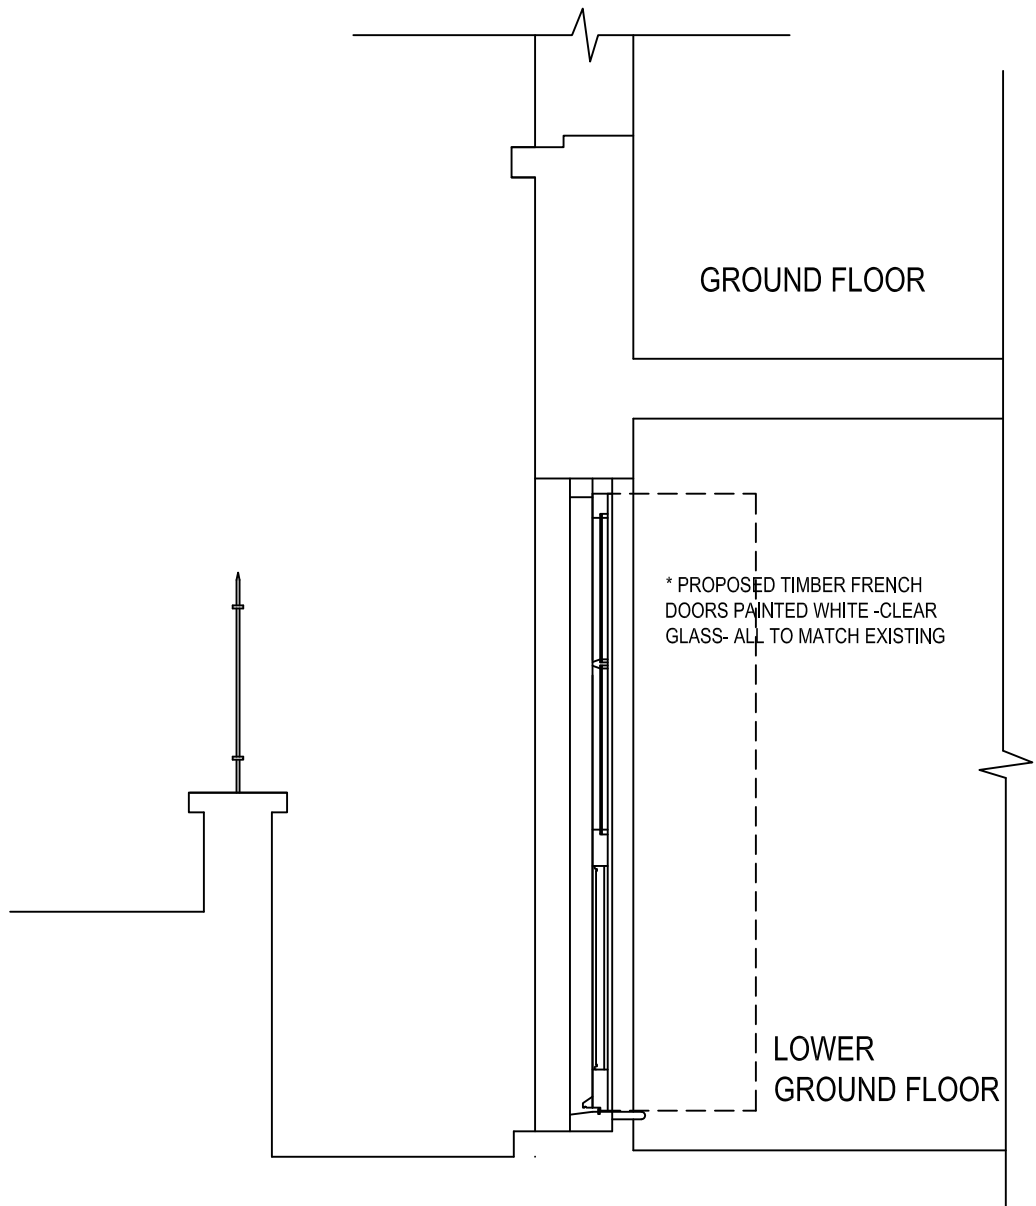


4 TYPICAL SECTION AS PROPOSED

SCALE 1:25@A3

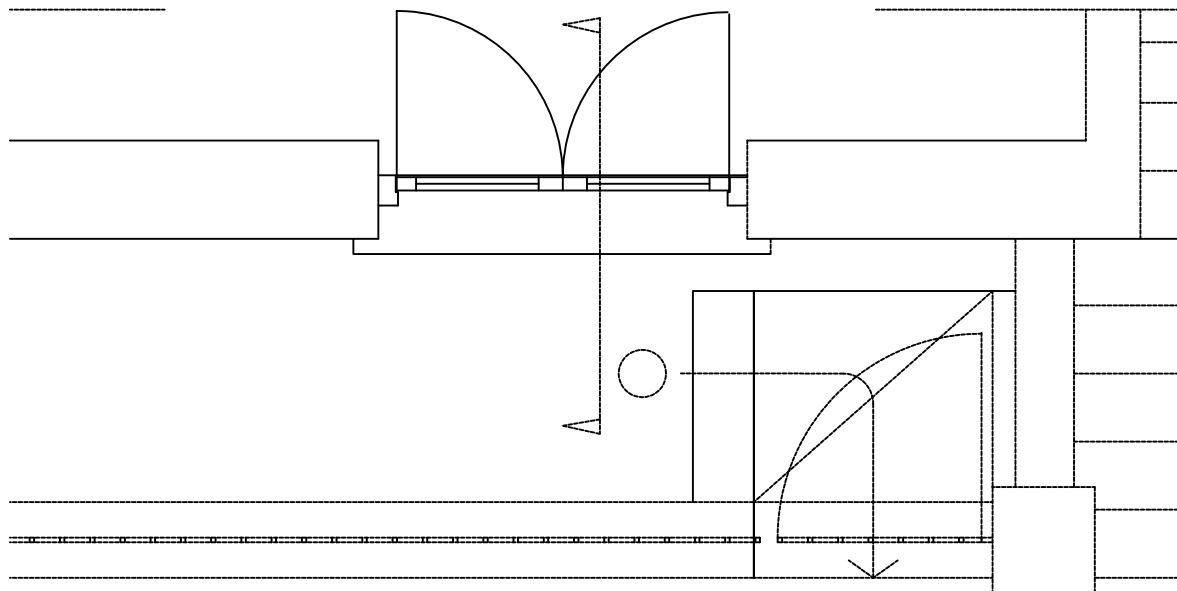


2 PLAN AS PROPOSED

SCALE 1:25@A3

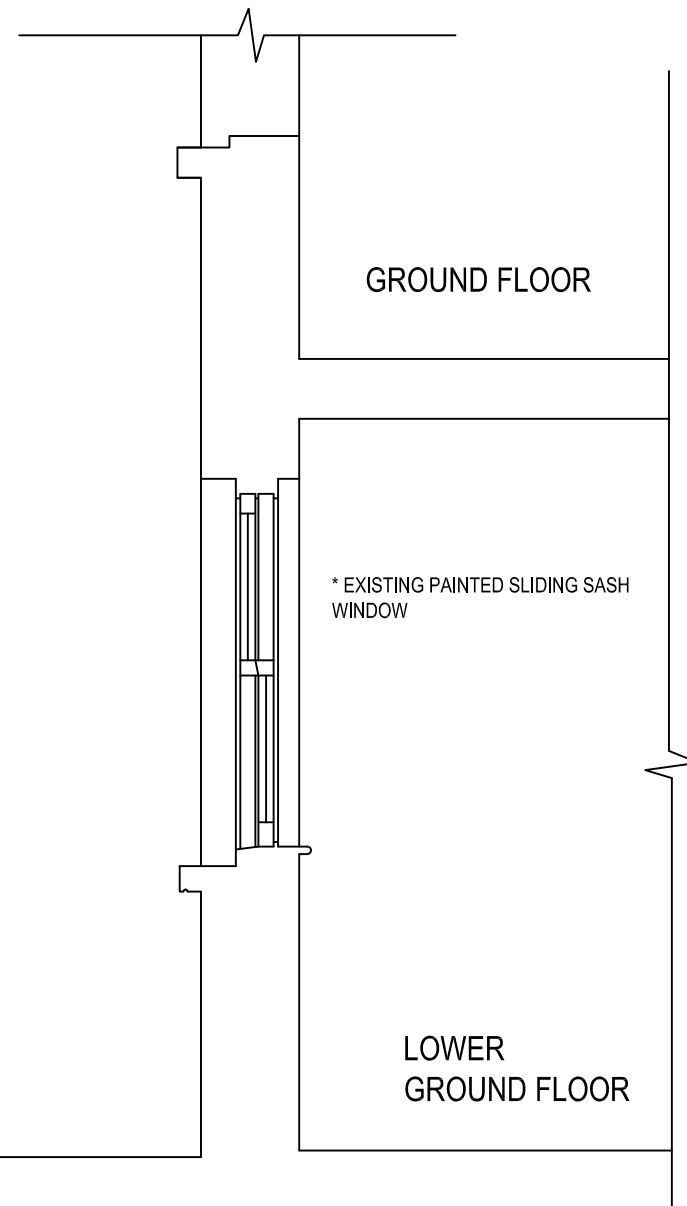

3 TYPICAL SECTION AS EXISTING

SCALE 1:25@A3

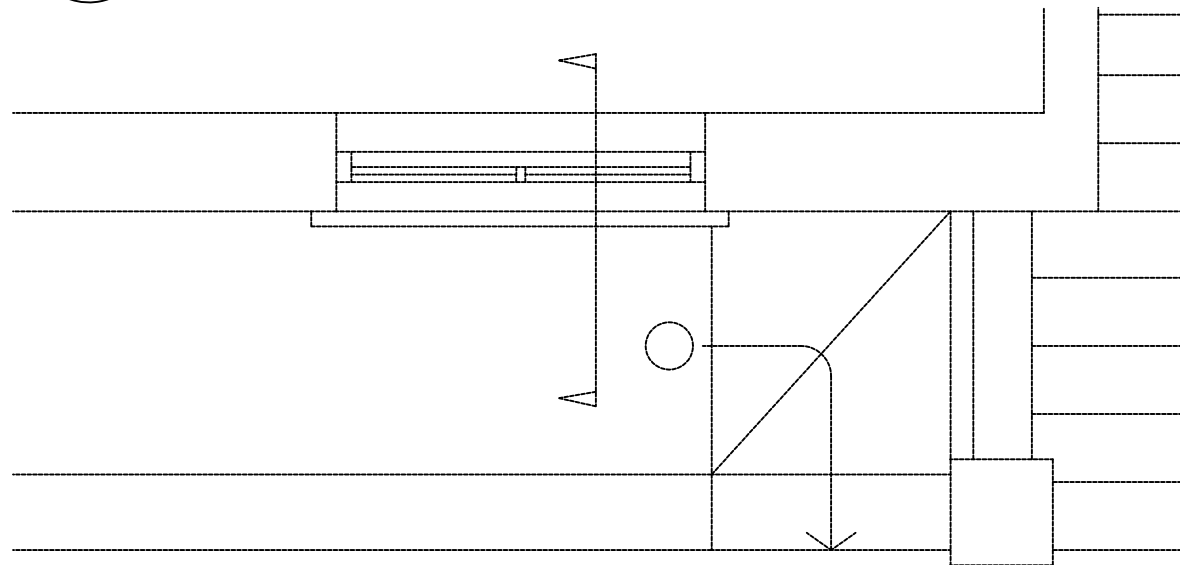

1 PLAN AS EXISTING

SCALE 1:25@A3