



EXISTING SECTION A

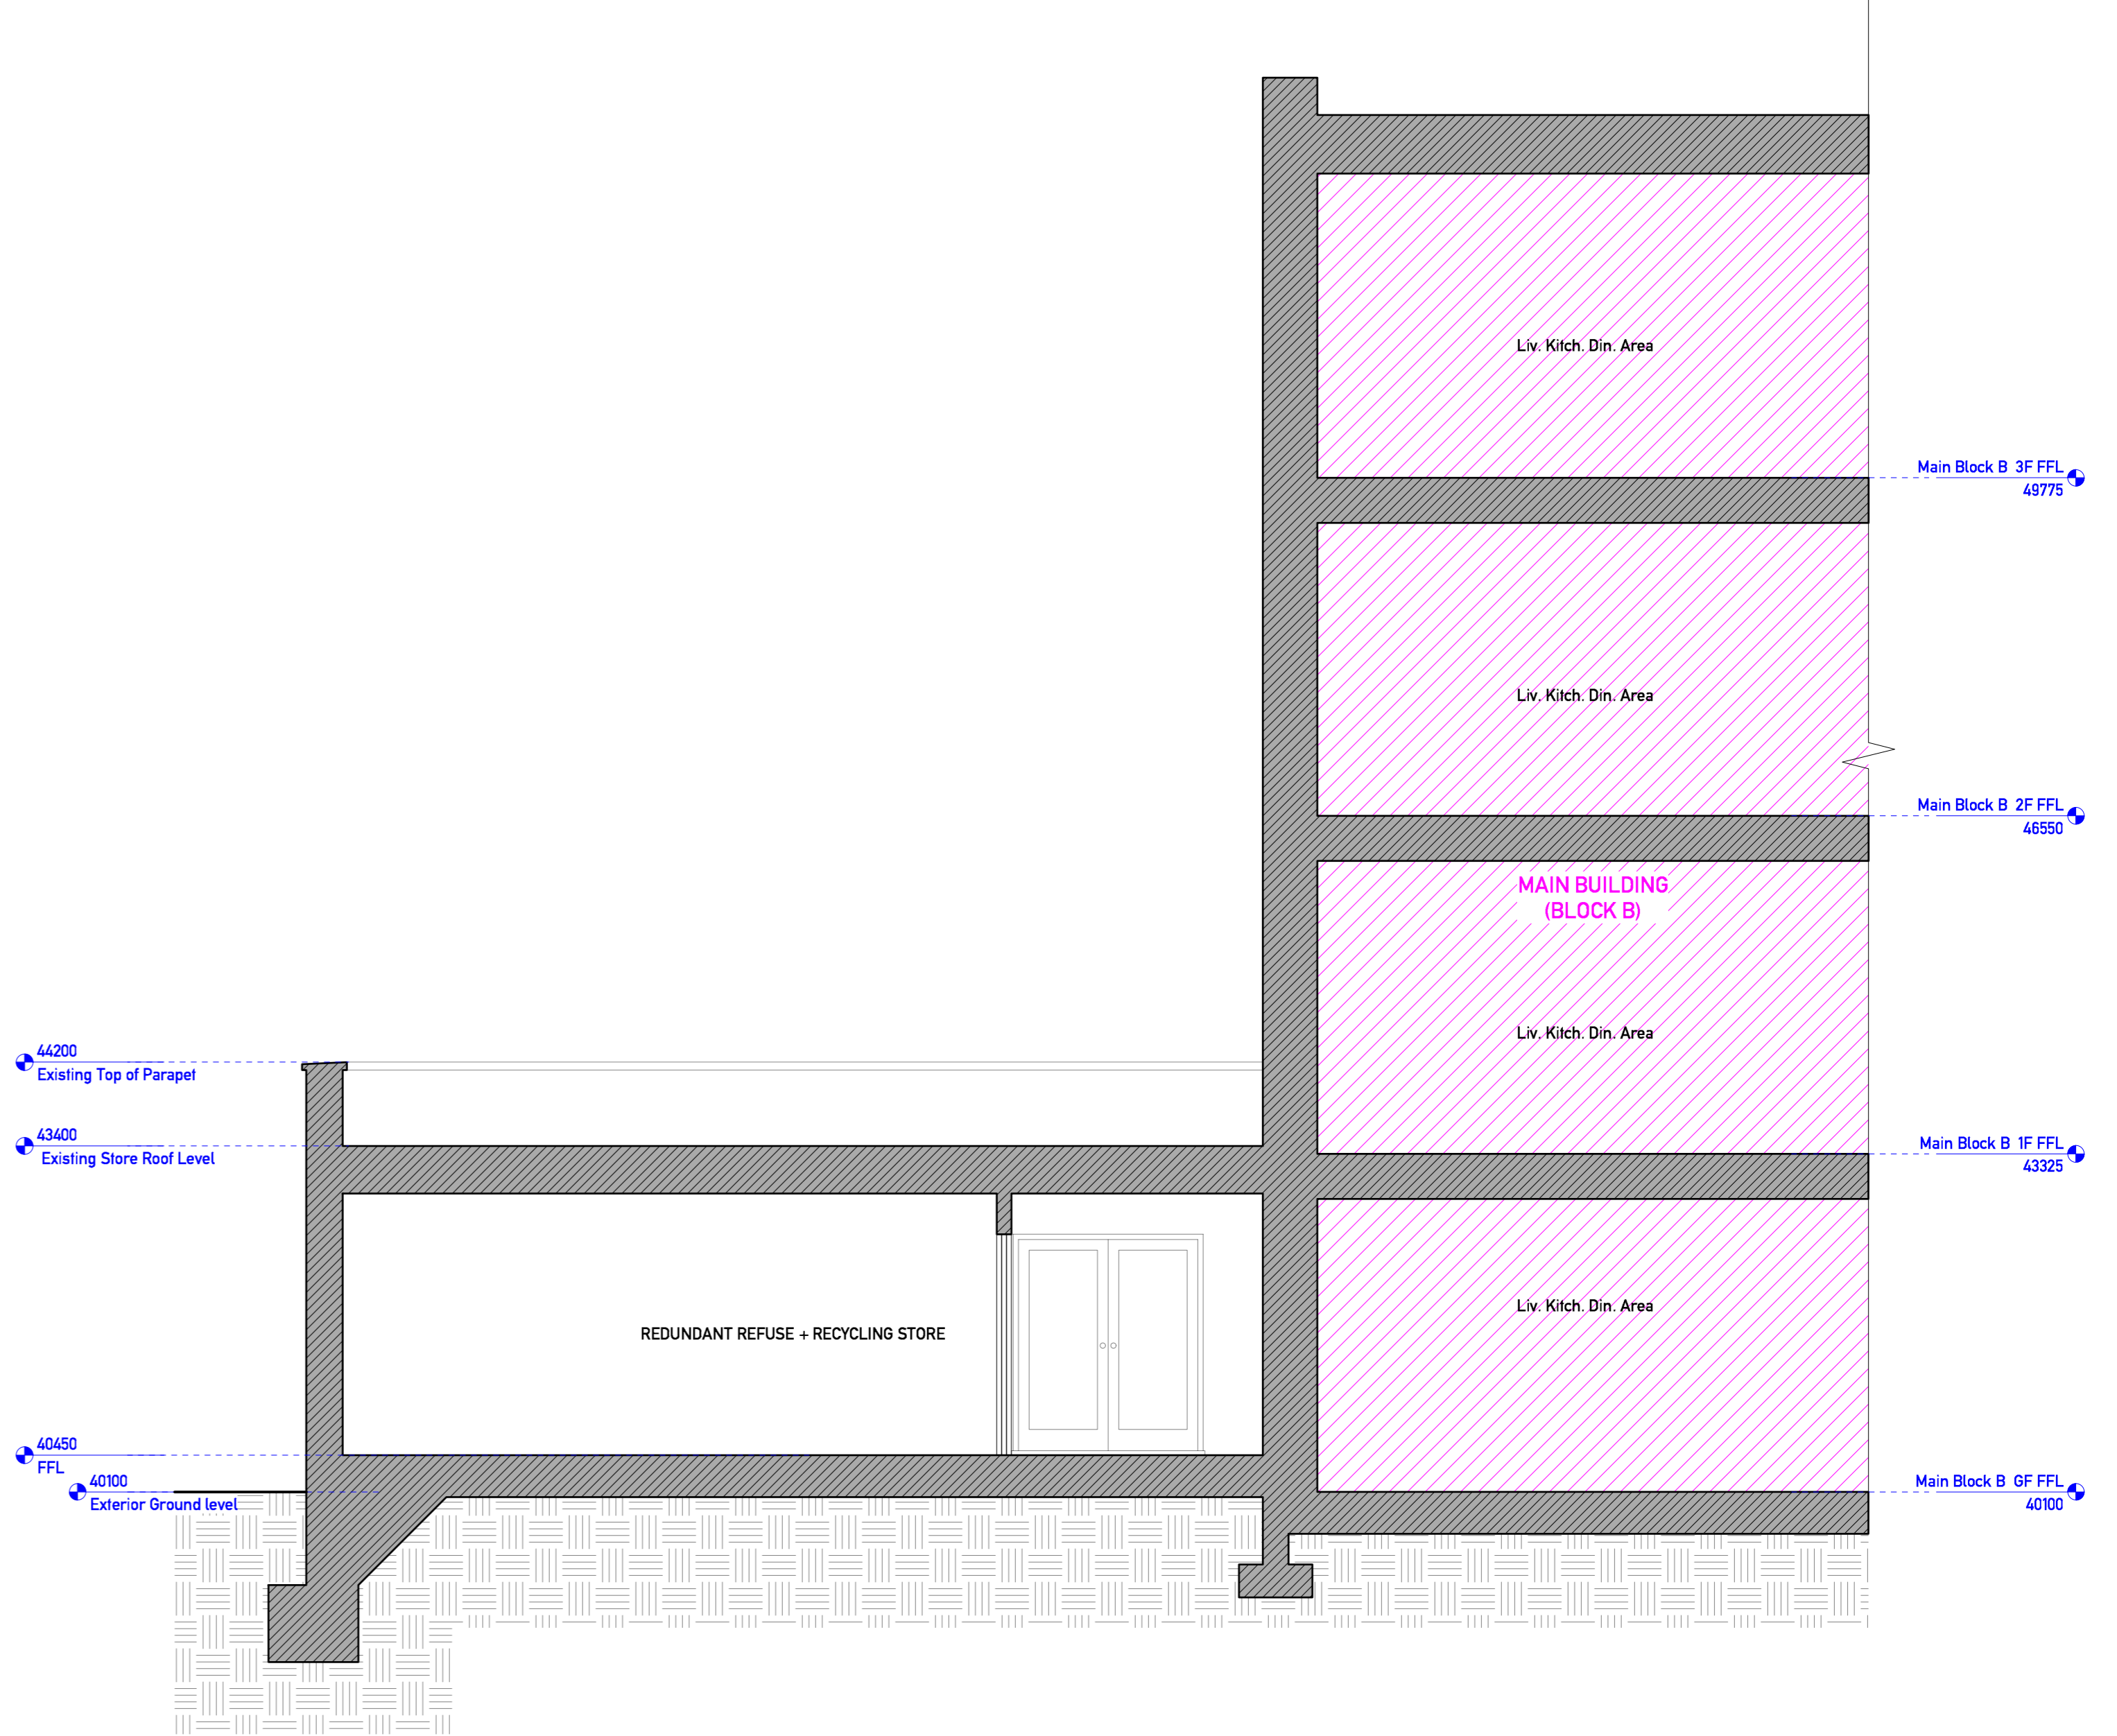

EXISTING SECTION B

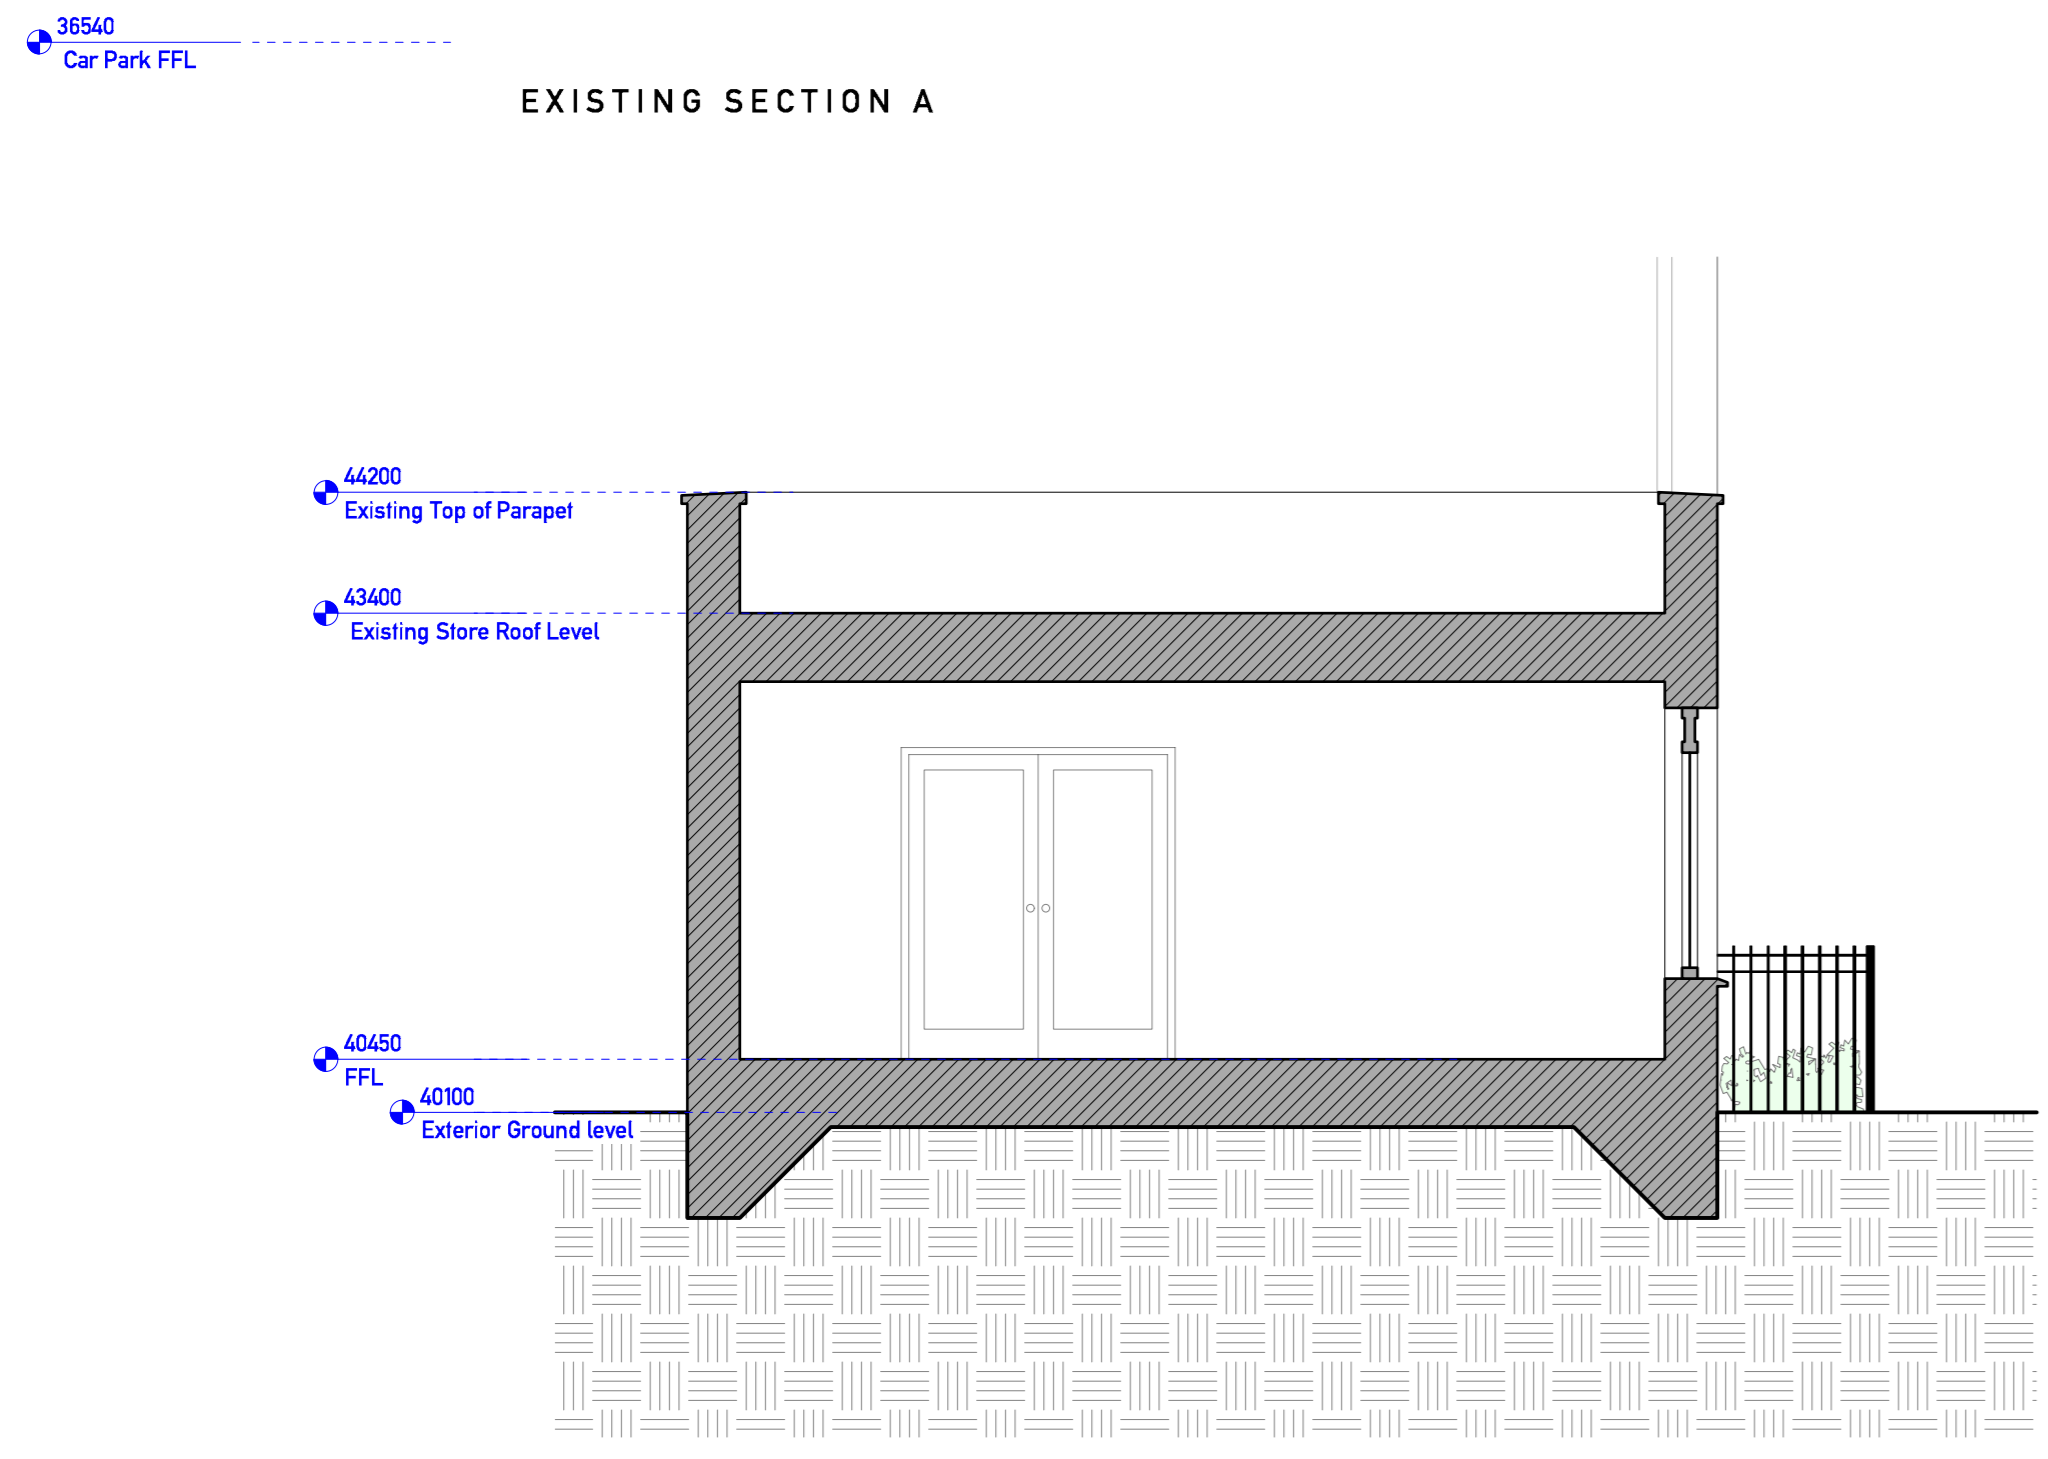

EXISTING SECTION C + D

NOTE: ALL FOUNDATIONS SHOWN INDICATIVELY - REFER TO STRUCTURAL ENGINEER'S INFORMATION

PLANNING

General Notes

1. Do not alter drawings.
2. All dimensions are in millimeters unless otherwise stated.
3. All dimensions are to the center of the object unless otherwise stated.
4. This drawing is to be read in conjunction with all related information including structural, mechanical and electrical drawings.
5. This drawing is to be read in conjunction with all JAA drawings.
6. All dimensions are to be taken to the finished construction.
Revisions

Rev	Description	Date
A	Issued for Planning	06.03.17
1	Issued to Str. Eng.	21.02.18

**JAA**

0 0.5 1.0 1.5 2.0m

Drawing: STORE HOUSE  
 Existing Sections A, B, C, D  
 Project No: 114  
 Project Title: Guinness Court, St Edmund's Terrace  
 Scale: 1:50 @ A1  
 Drawing No: 300  
 Rev: A