


DO NOT SCALE from this drawing  
Contractors must verify all dimensions  
on site before setting out, commencing  
work, or making any shop drawings.

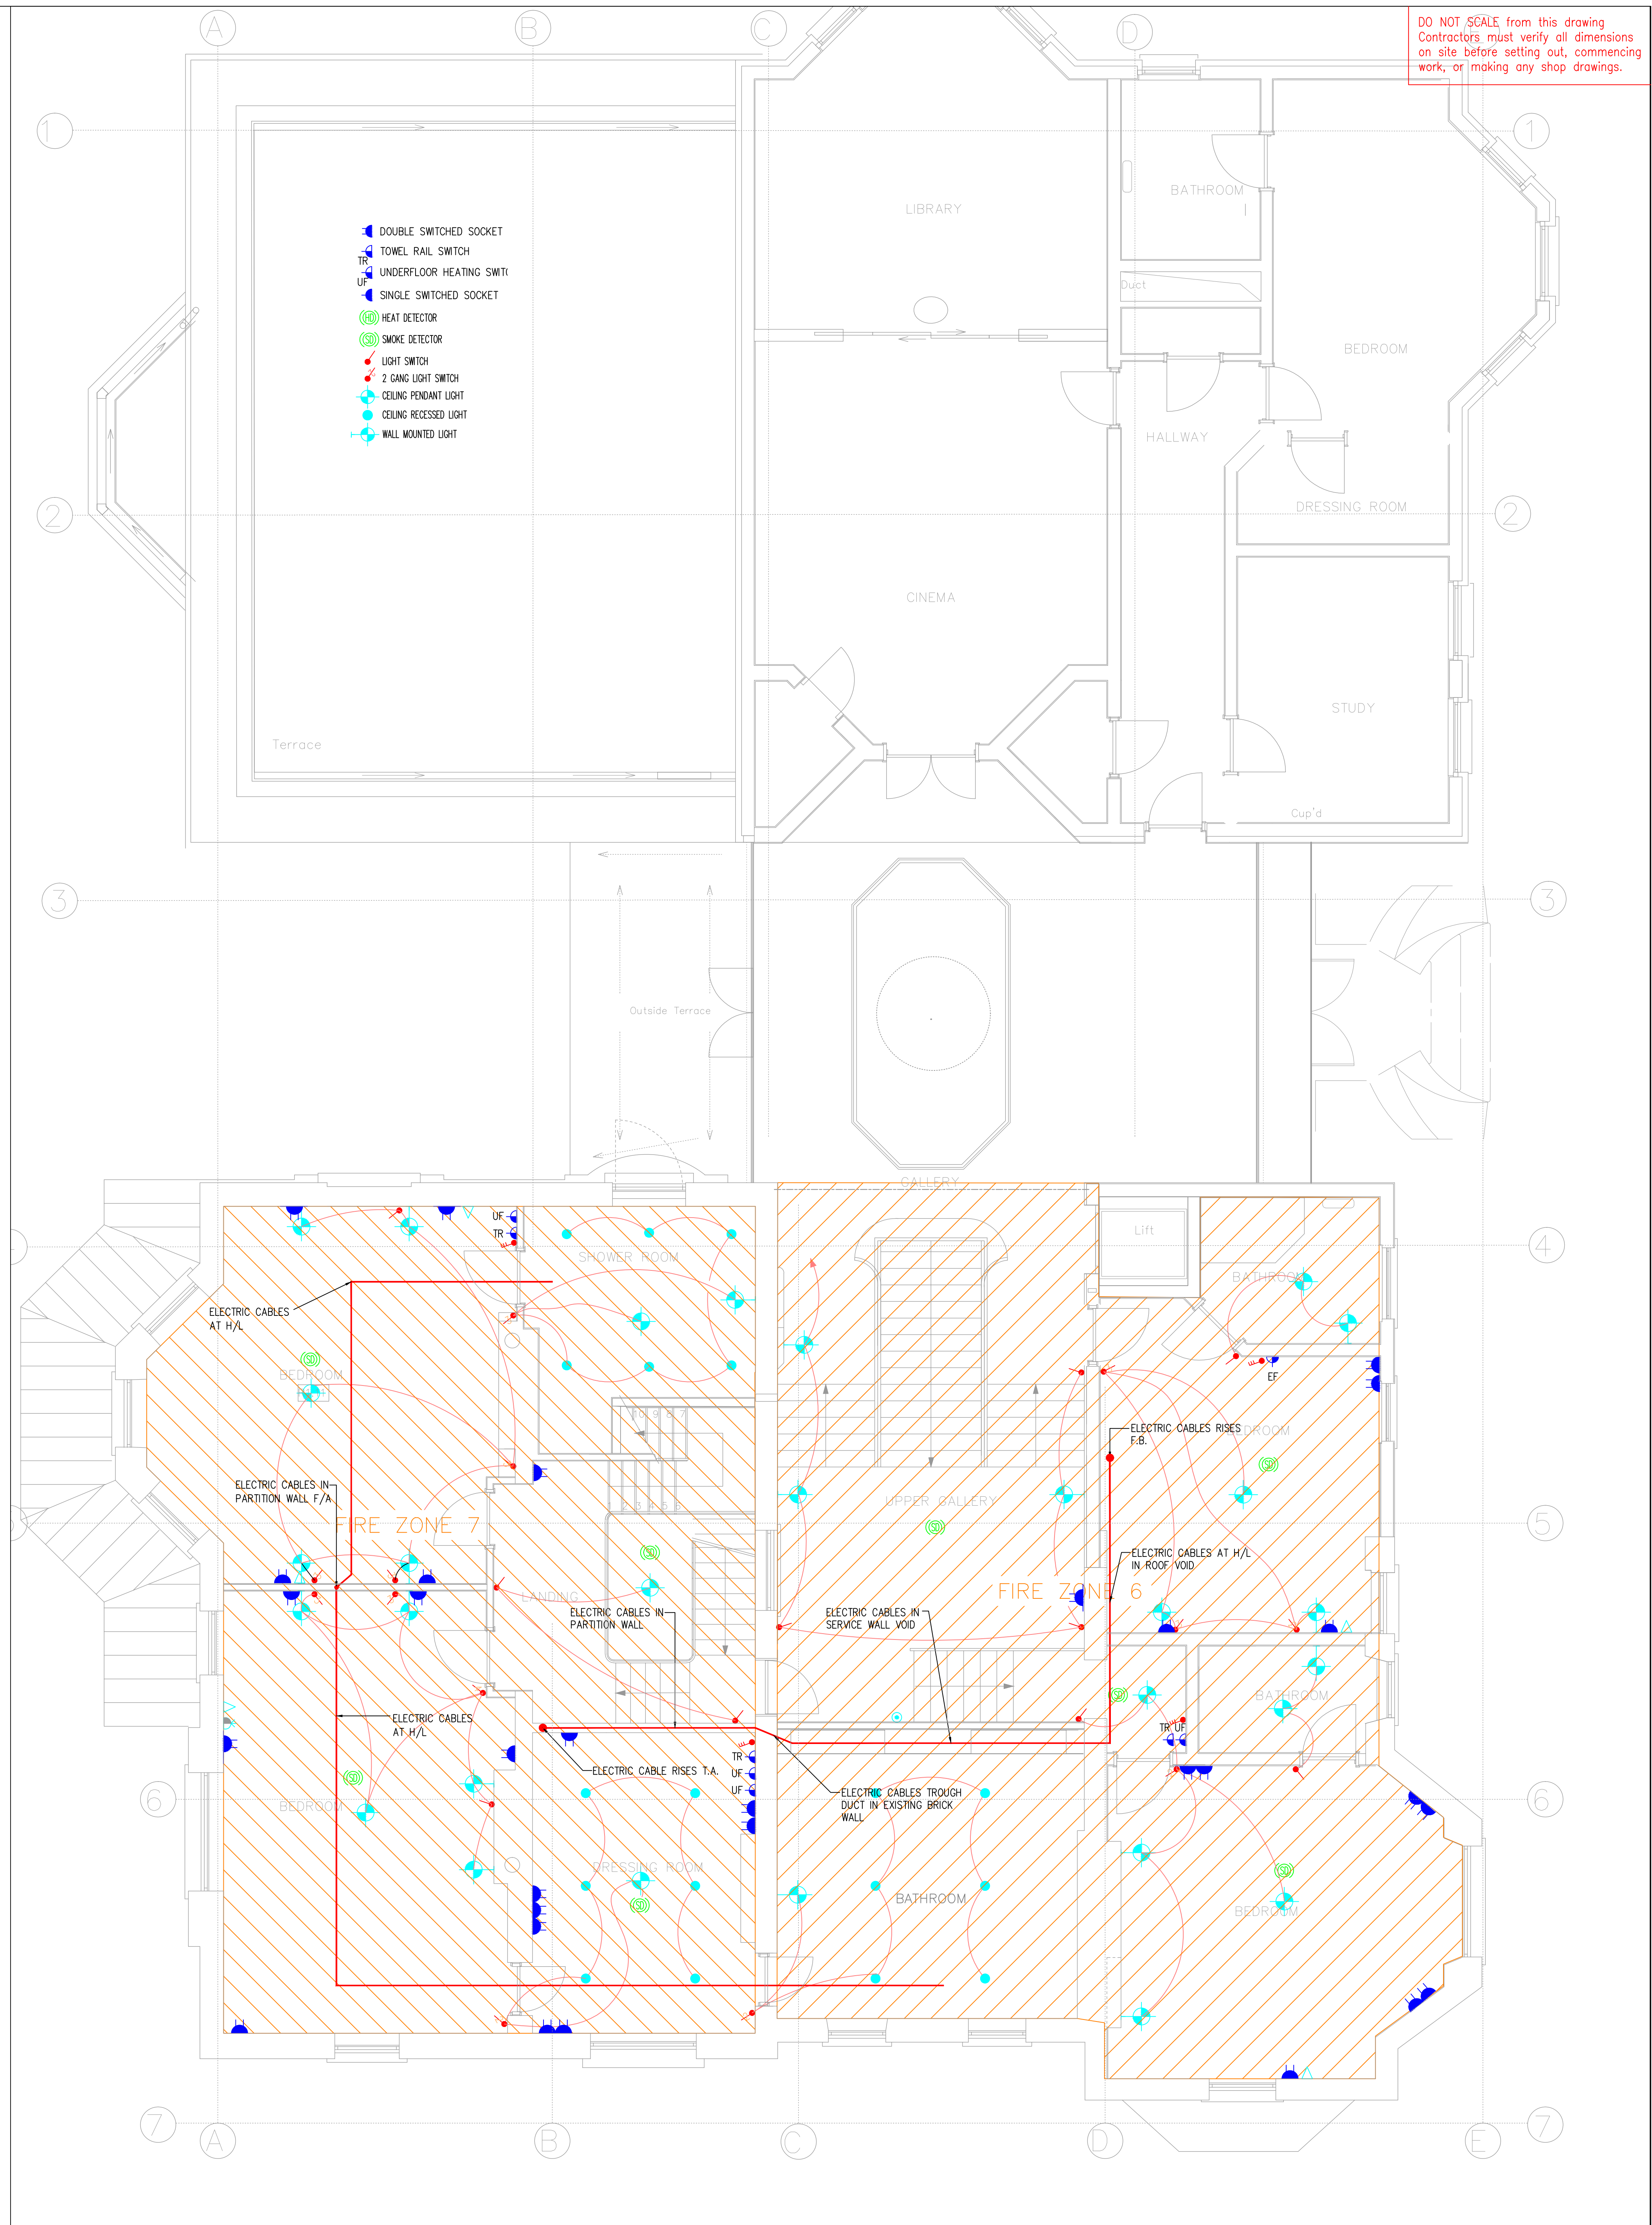

Surrey House,  
Whyteleafe Business Village,  
Whyteleafe Hill, Whyteleafe,  
Surrey, CR3 0AT

Tel: 01883 621200 Fax: 01883 621201  
Email Address: engineers@mgpartnership.com



CLIENT  
DECENT HOME BUILDERS LTD

PROJECT  
THE ELMS, FITZROY PARK

TITLE  
COORDINATED ELECTRICAL  
SERVICES LAYOUT  
FIRST FLOOR LEVEL

|                                    |                     |                  |
|------------------------------------|---------------------|------------------|
| DRAWN<br>DC                        | CHECKED<br>O.B.     | APPROVED<br>R.K. |
| DATE<br>01/12/13                   | SCALE at A1<br>1:50 |                  |
| DRAWING<br>NUMBER<br>ELM/25/10/302 | REV.<br>01          |                  |