



DO NOT SCALE from this drawing  
Contractors must verify all dimensions  
on site before setting out, commencing  
work, or making any shop drawings.

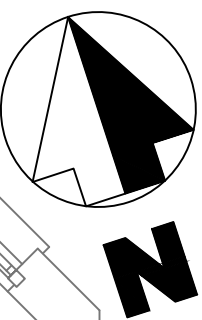

- DOUBLE SWITCHED SOCKET
- TOWEL RAIL SWITCH
- UNDERFLOOR HEATING SWITCH
- SINGLE SWITCHED SOCKET
- DATA/TV POINT
- EXTRACT FAN SWITCH

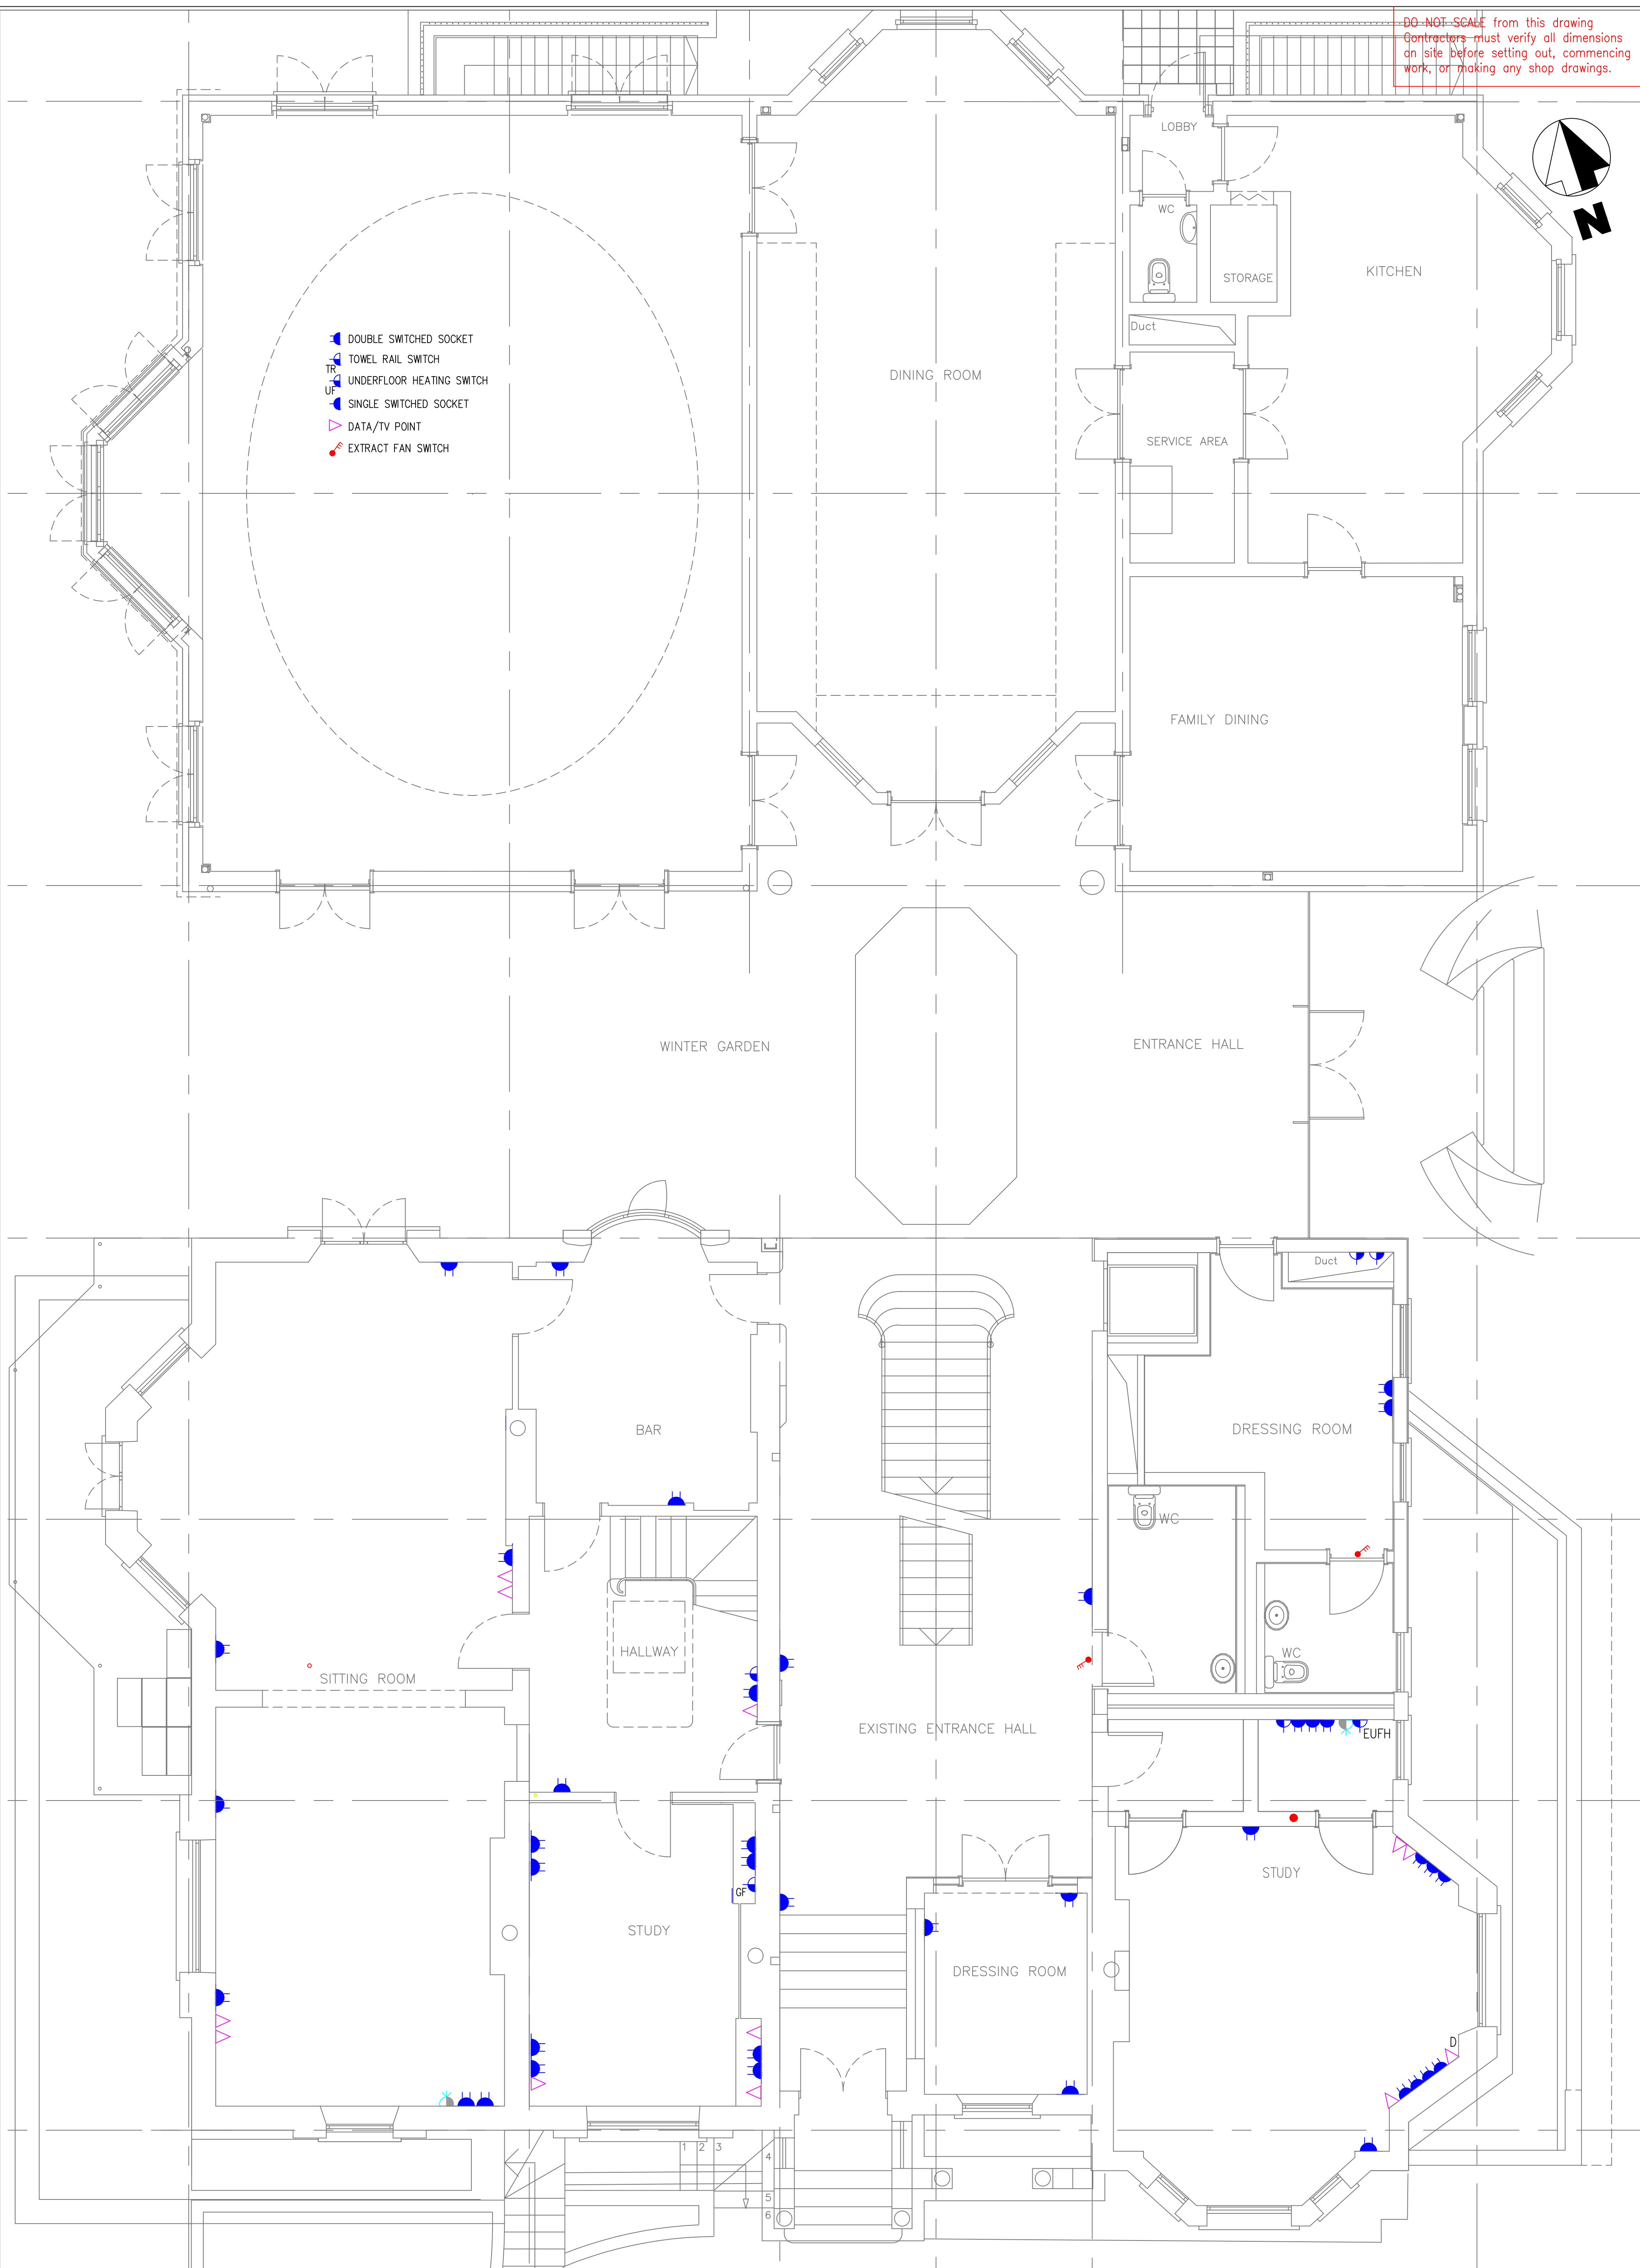

Surrey House,  
Whyteleafe Business Village,  
Whyteleafe Hill, Whyteleafe,  
Surrey, CR3 0AT



Tel: 01883 621200 Fax: 01883 621201  
Email Address: engineers@mgpartnership.com

CLIENT

DECENT HOME BUILDERS LTD

PROJECT

THE ELMS, FITZROY PARK

TITLE

SMALL POWER & ANCILLARY  
LAYOUT  
GROUND LEVEL

DRAWN

DC

CHECKED

O.B.

APPROVED

R.K

DATE

25/10/13

SCALE at A1

1:50

DRAWING  
NUMBER

ELM/25/10/331

REV.

00