



DO NOT SCALE from this drawing  
Contractors must verify all dimensions  
on site before setting out, commencing  
work, or making any shop drawings.

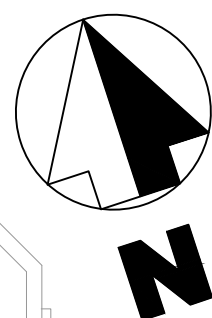

- DOUBLE SWITCHED SOCKET
- TOWEL RAIL SWITCH
- UNDERFLOOR HEATING SWITCH
- SINGLE SWITCHED SOCKET
- DATA/TV POINT
- EXTRACT FAN SWITCH
- HEAT DETECTOR
- SMOKE DETECTOR
- LIGHT SWITCH
- 2 GANG LIGHT SWITCH
- CEILING PENDANT LIGHT
- CEILING RECESSED LIGHT
- WALL MOUNTED LIGHT

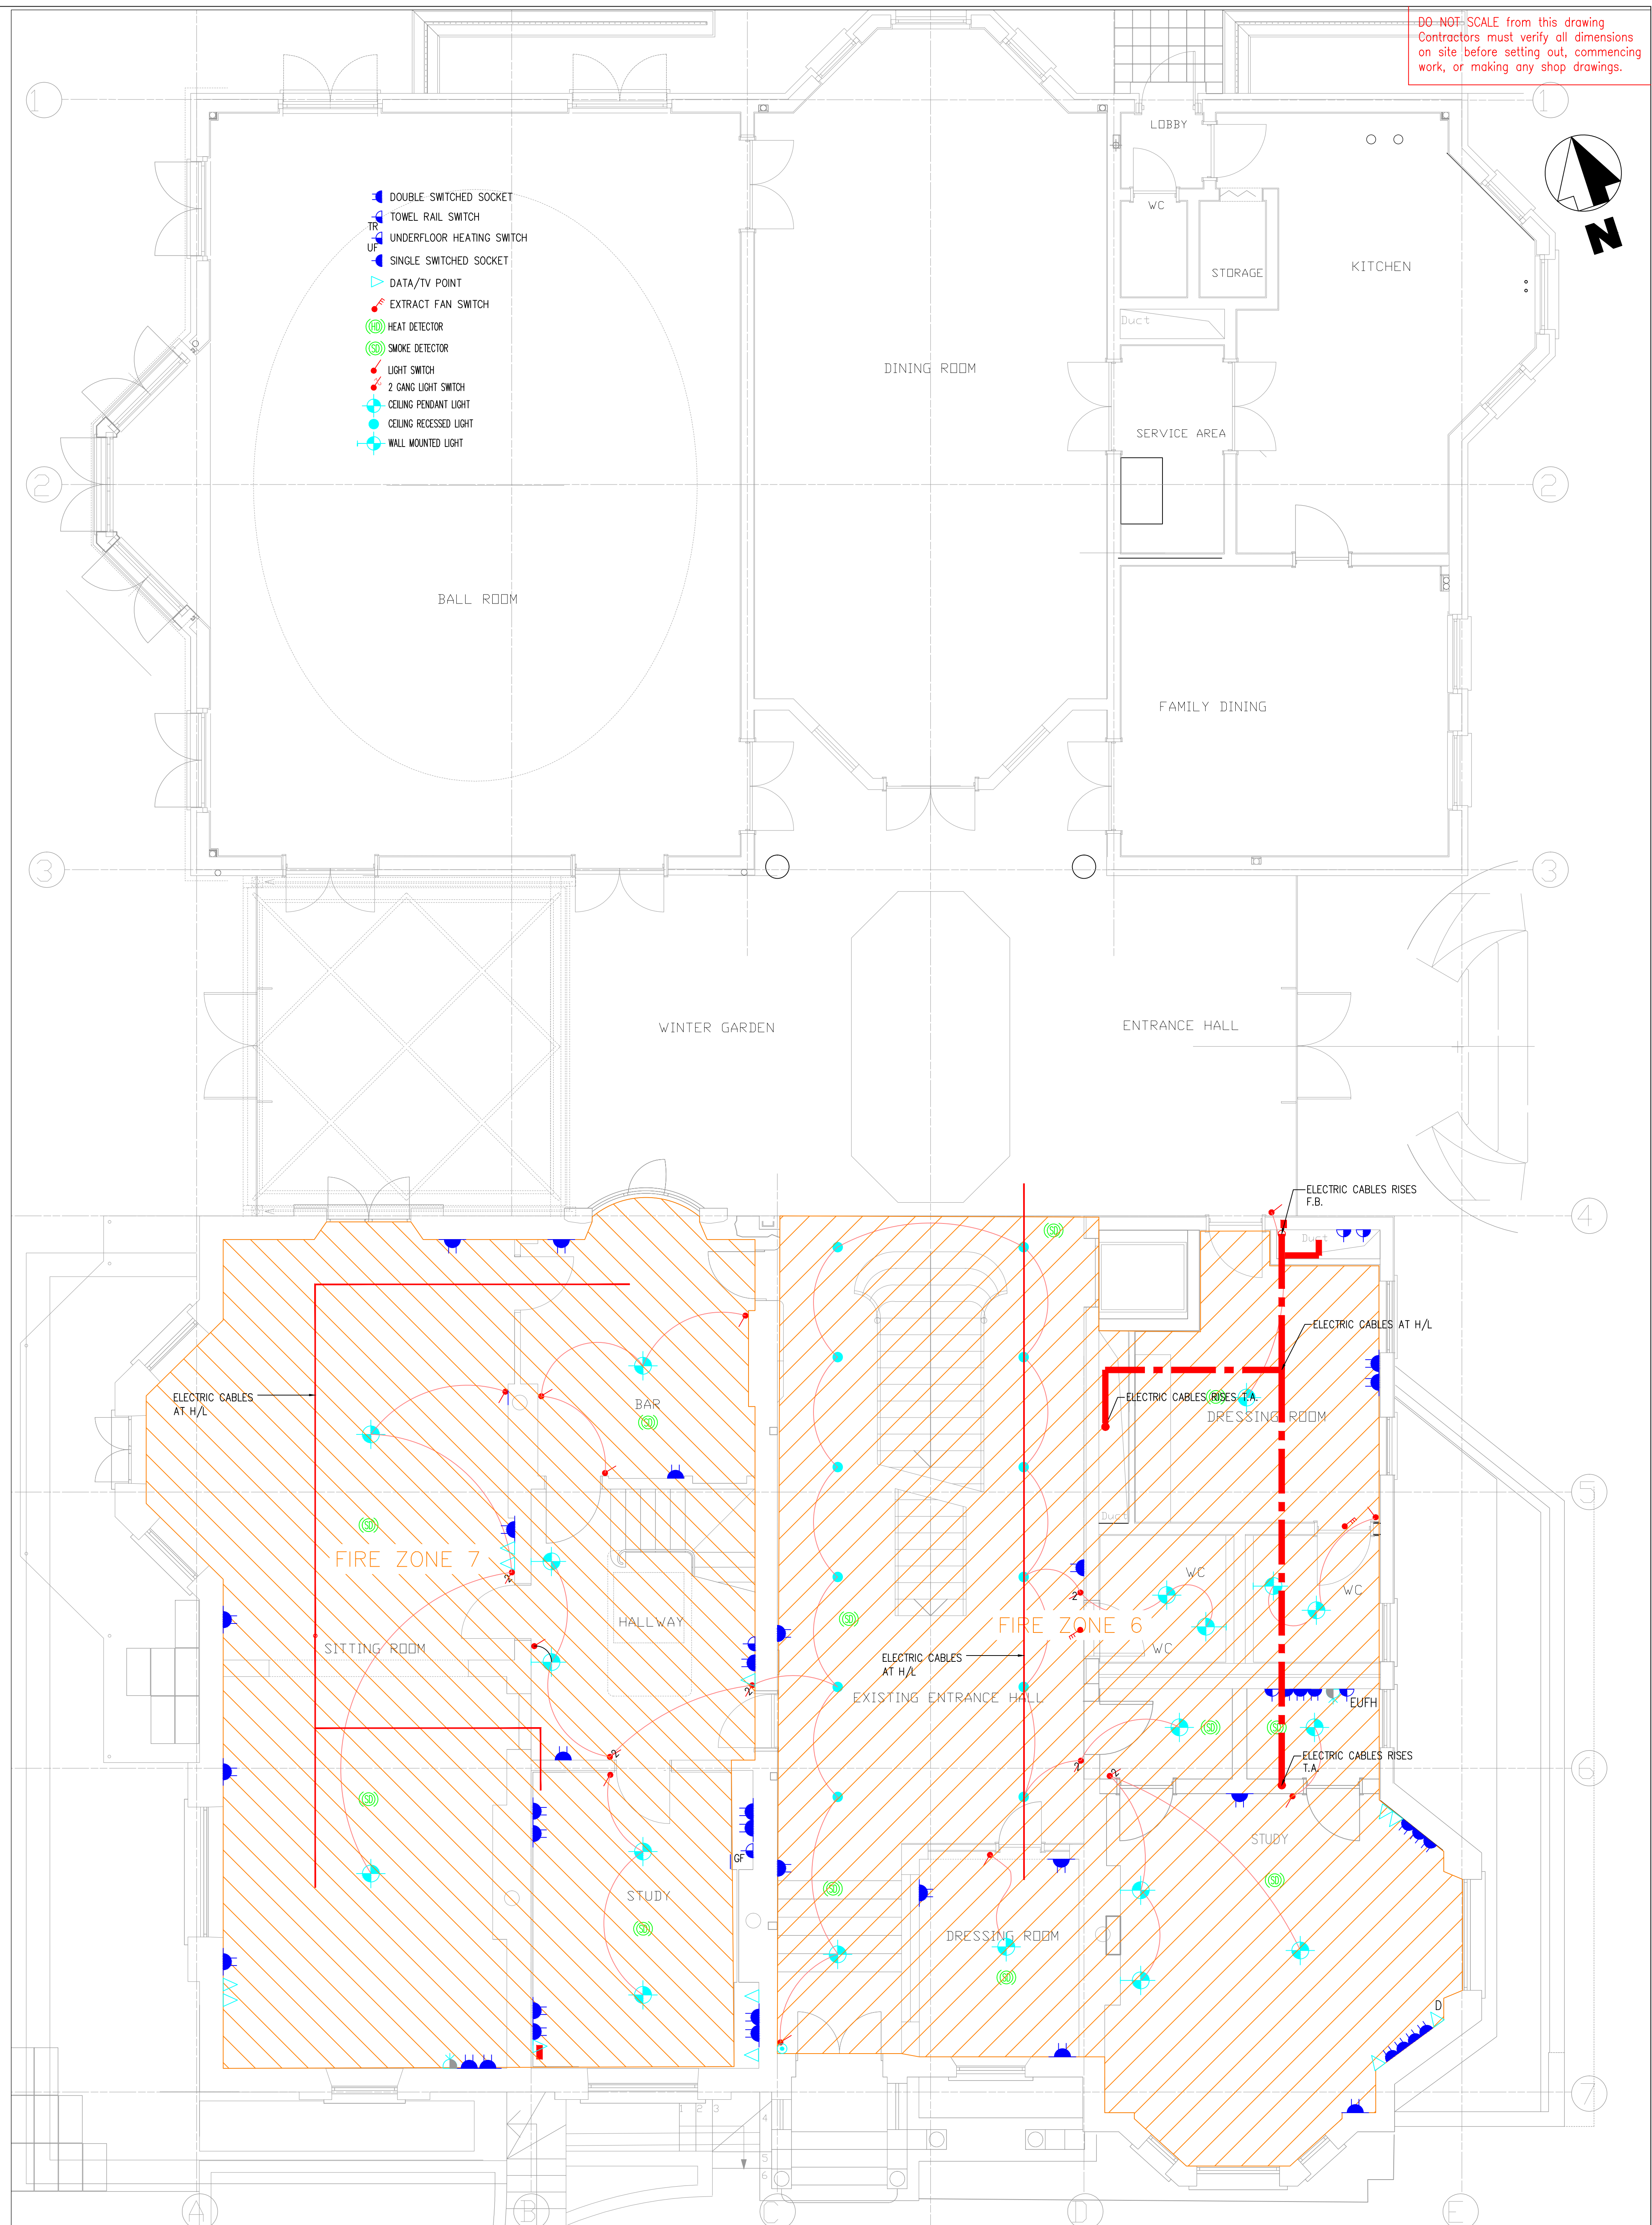

Surrey House,  
Whyteleafe Business Village,  
Whyteleafe Hill, Whyteleafe,  
Surrey, CR3 0AT

Tel: 01883 621200 Fax: 01883 621201  
Email Address: engineers@mgpartnership.com



CLIENT  
DECENT HOME BUILDERS LTD

PROJECT  
THE ELMS, FITZROY PARK

TITLE  
COORDINATED ELECTRICAL  
SERVICES LAYOUT  
GROUND LEVEL

DRAWN DC	CHECKED O.B.	APPROVED R.K
DATE 01/12/13	SCALE at A1 1:50	
DRAWING NUMBER ELM/25/10/301	REV. 01	