


DO NOT SCALE from this drawing
Contractors must verify all dimensions
on site before setting out, commencing
work, or making any shop drawings.

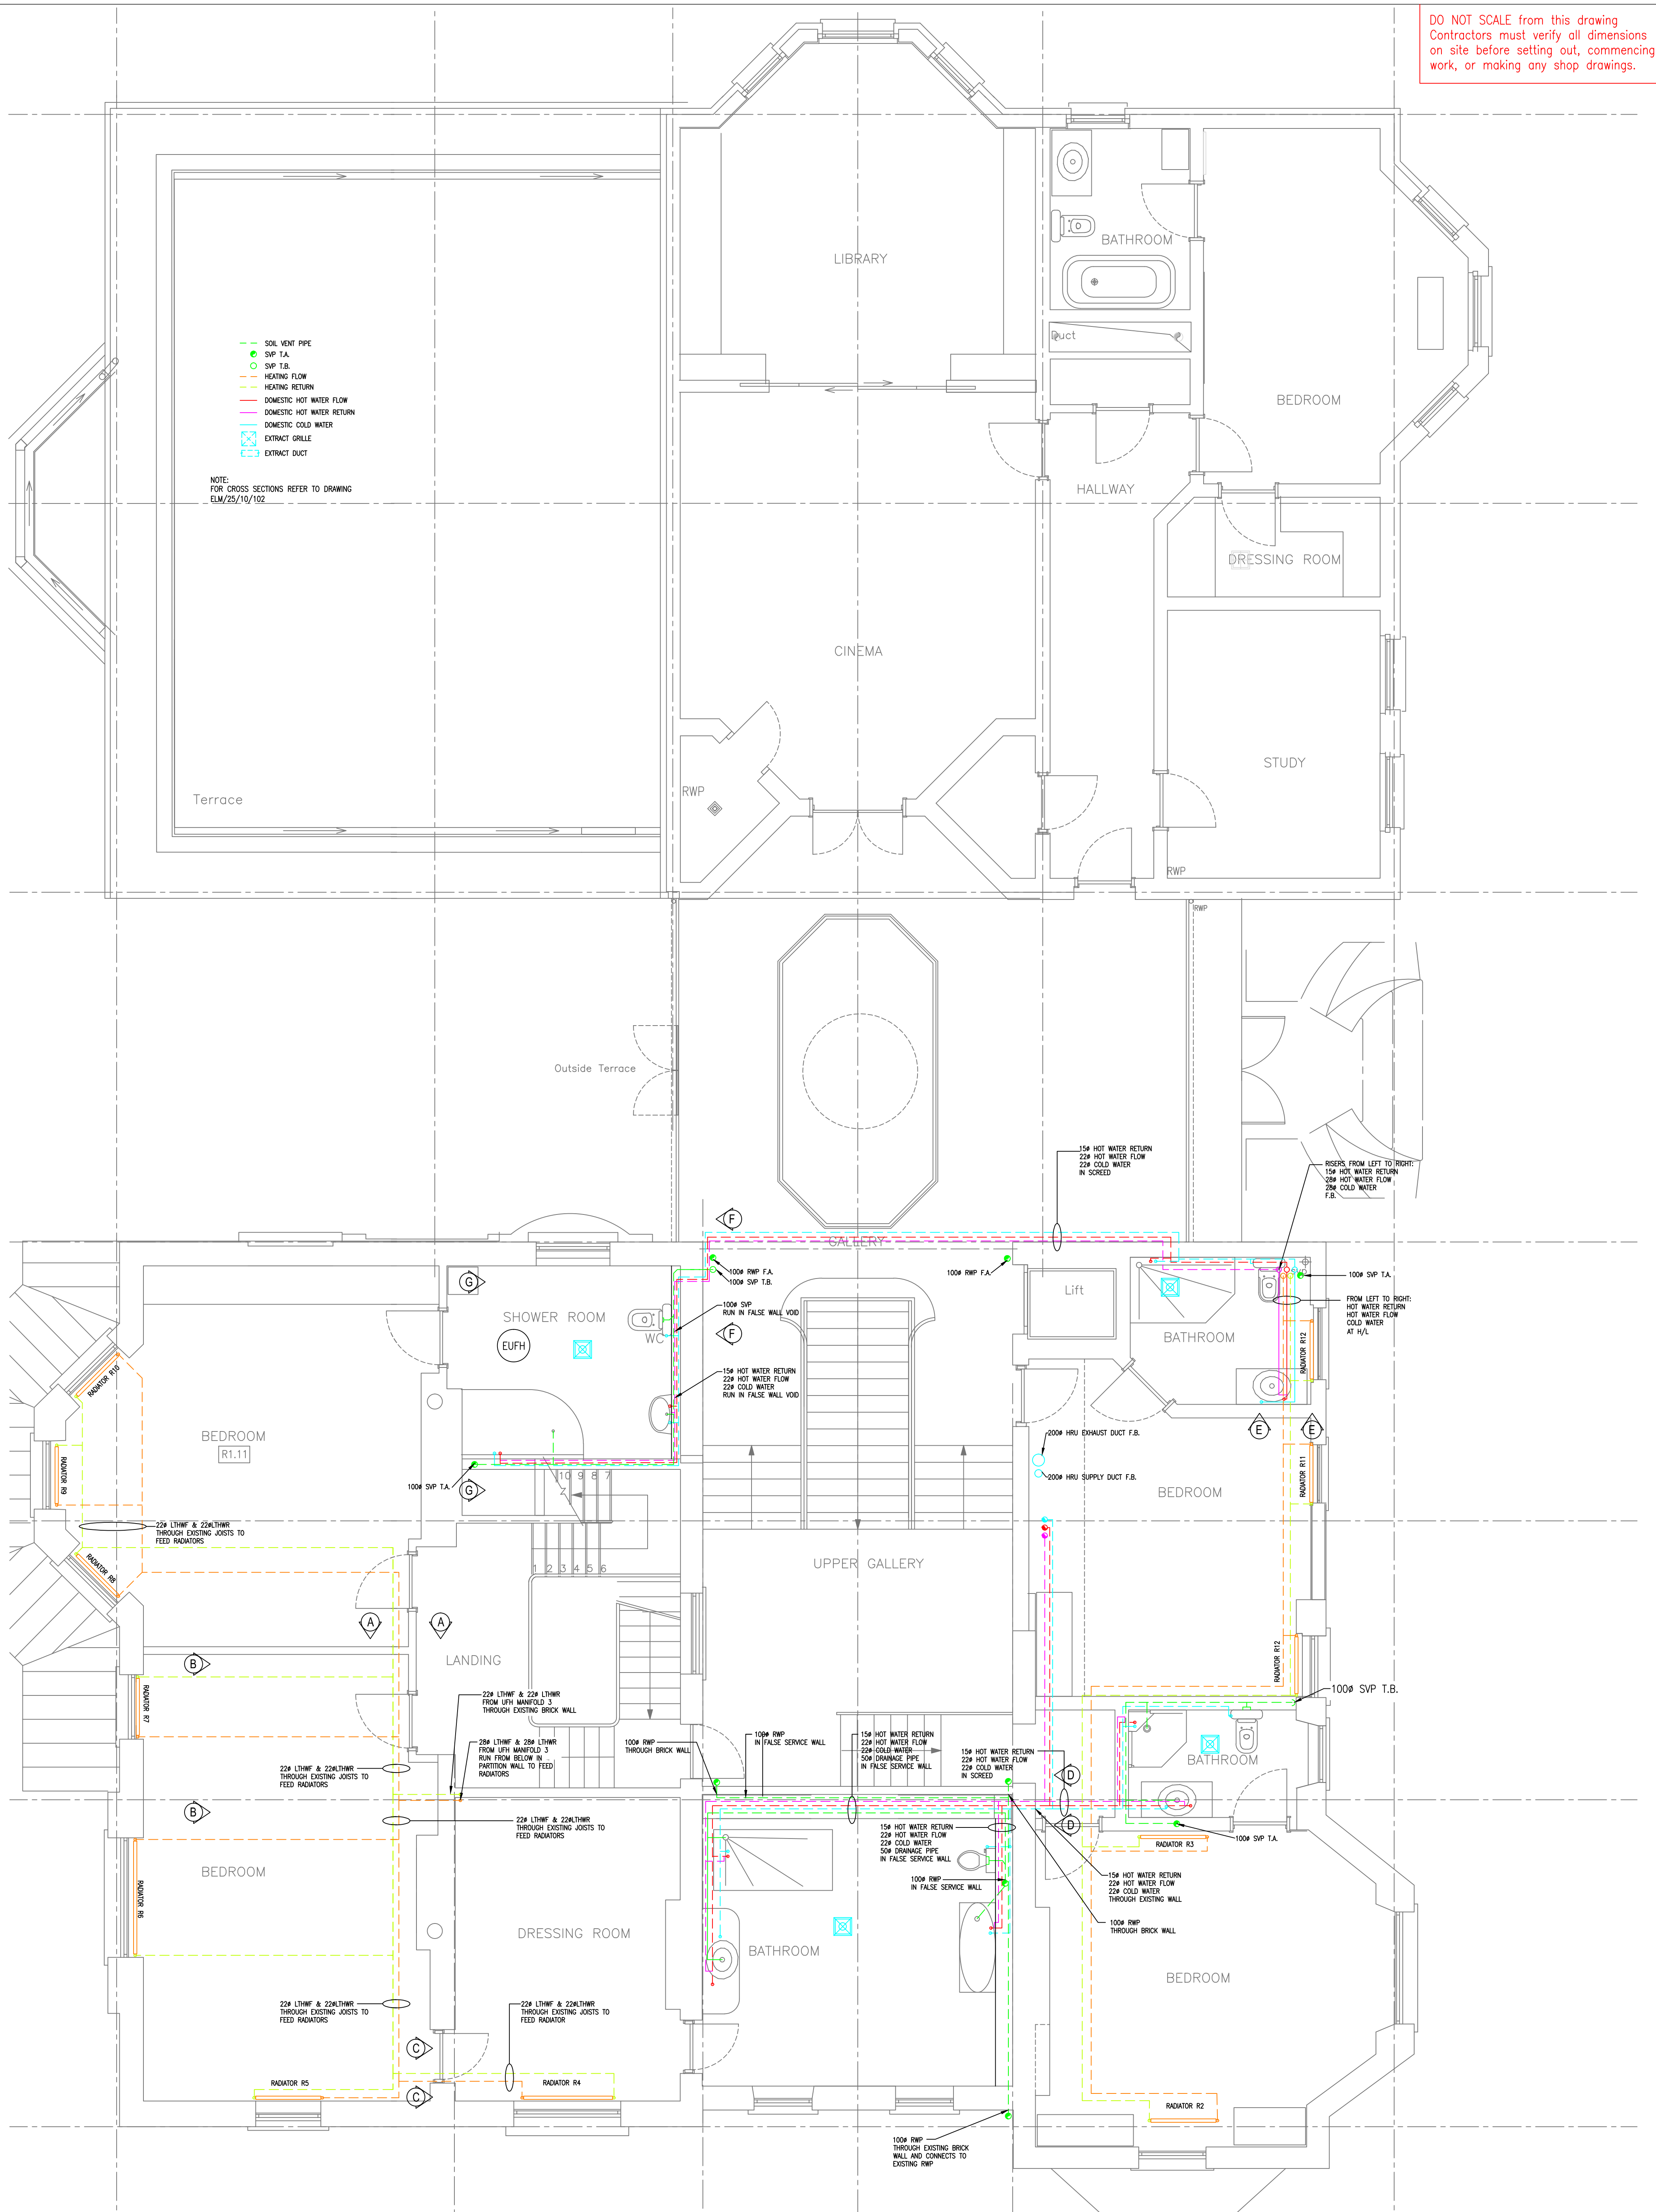

mgpartnership
Building Services Consulting Engineers

Tel: 01883 621200 Fax: 01883 621201
Email Address: engineers@mgpartnership.com

Surrey House,
Whyteleafe Business Village,
Whyteleafe Hill, Whyteleafe,
Surrey, CR3 0AT



CLIENT
DECENT HOME BUILDERS LTD

PROJECT
THE ELMS, FITZROY PARK

TITLE
COORDINATED MECHANICAL
SERVICES LAYOUT
FIRST FLOOR

DRAWN
DC

DATE
23/11/13

DRAWING
NUMBER
ELM/25/10/202

CHECKED
O.B.

SCALE at A1
1:50

REV.

APPROVED
R.K.

03