


DO NOT SCALE from this drawing
Contractors must verify all dimensions
on site before setting out, commencing
work, or making any shop drawings.

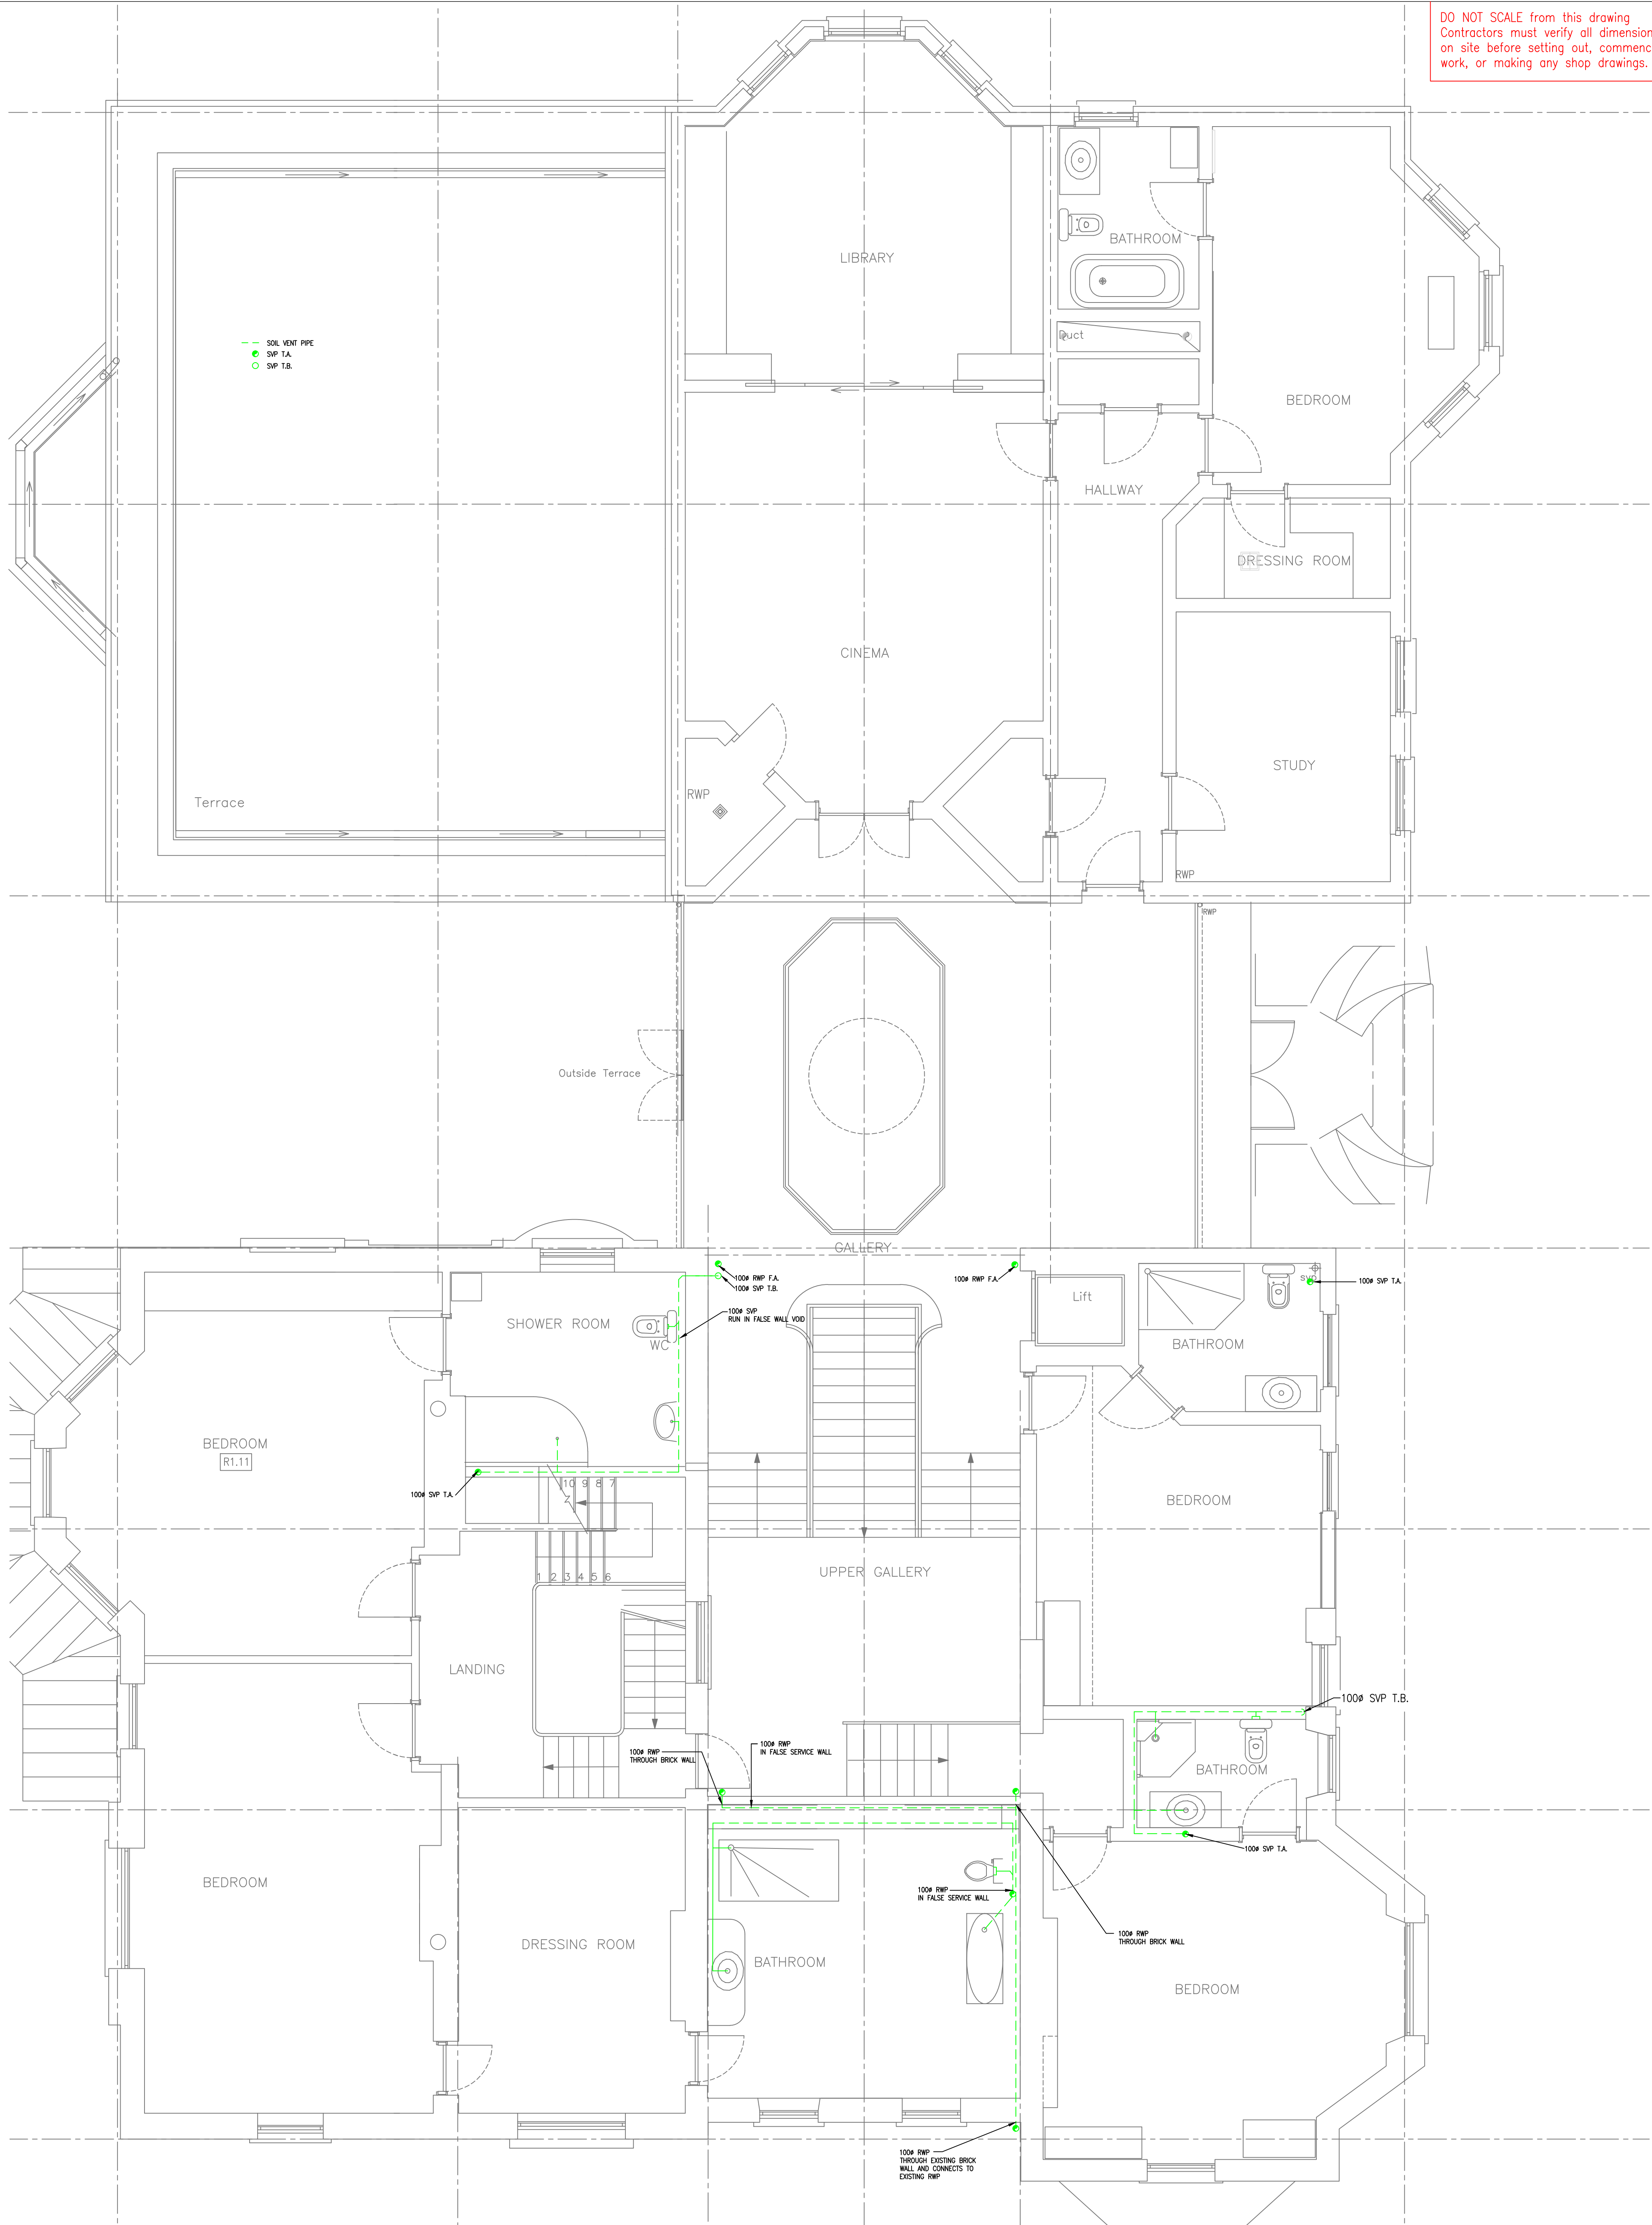

Surrey House,
Whyteleafe Business Village,
Whyteleafe Hill, Whyteleafe,
Surrey, CR3 0AT

Tel: 01883 621200 Fax: 01883 621201
Email Address: engineers@mgpartnership.com



CLIENT

DECENT HOME BUILDERS LTD

PROJECT

THE ELMS, FITZROY PARK

TITLE

DRAINAGE
SERVICES LAYOUT
FIRST FLOOR

DRAWN

DC

CHECKED

O.B.

APPROVED

R.K.

DATE

23/11/13

SCALE at A1

1:50

DRAWING
NUMBER

ELM/25/10/242

REV.

00