


DO NOT SCALE from this drawing  
Contractors must verify all dimensions  
on site before setting out, commencing  
work, or making any shop drawings.

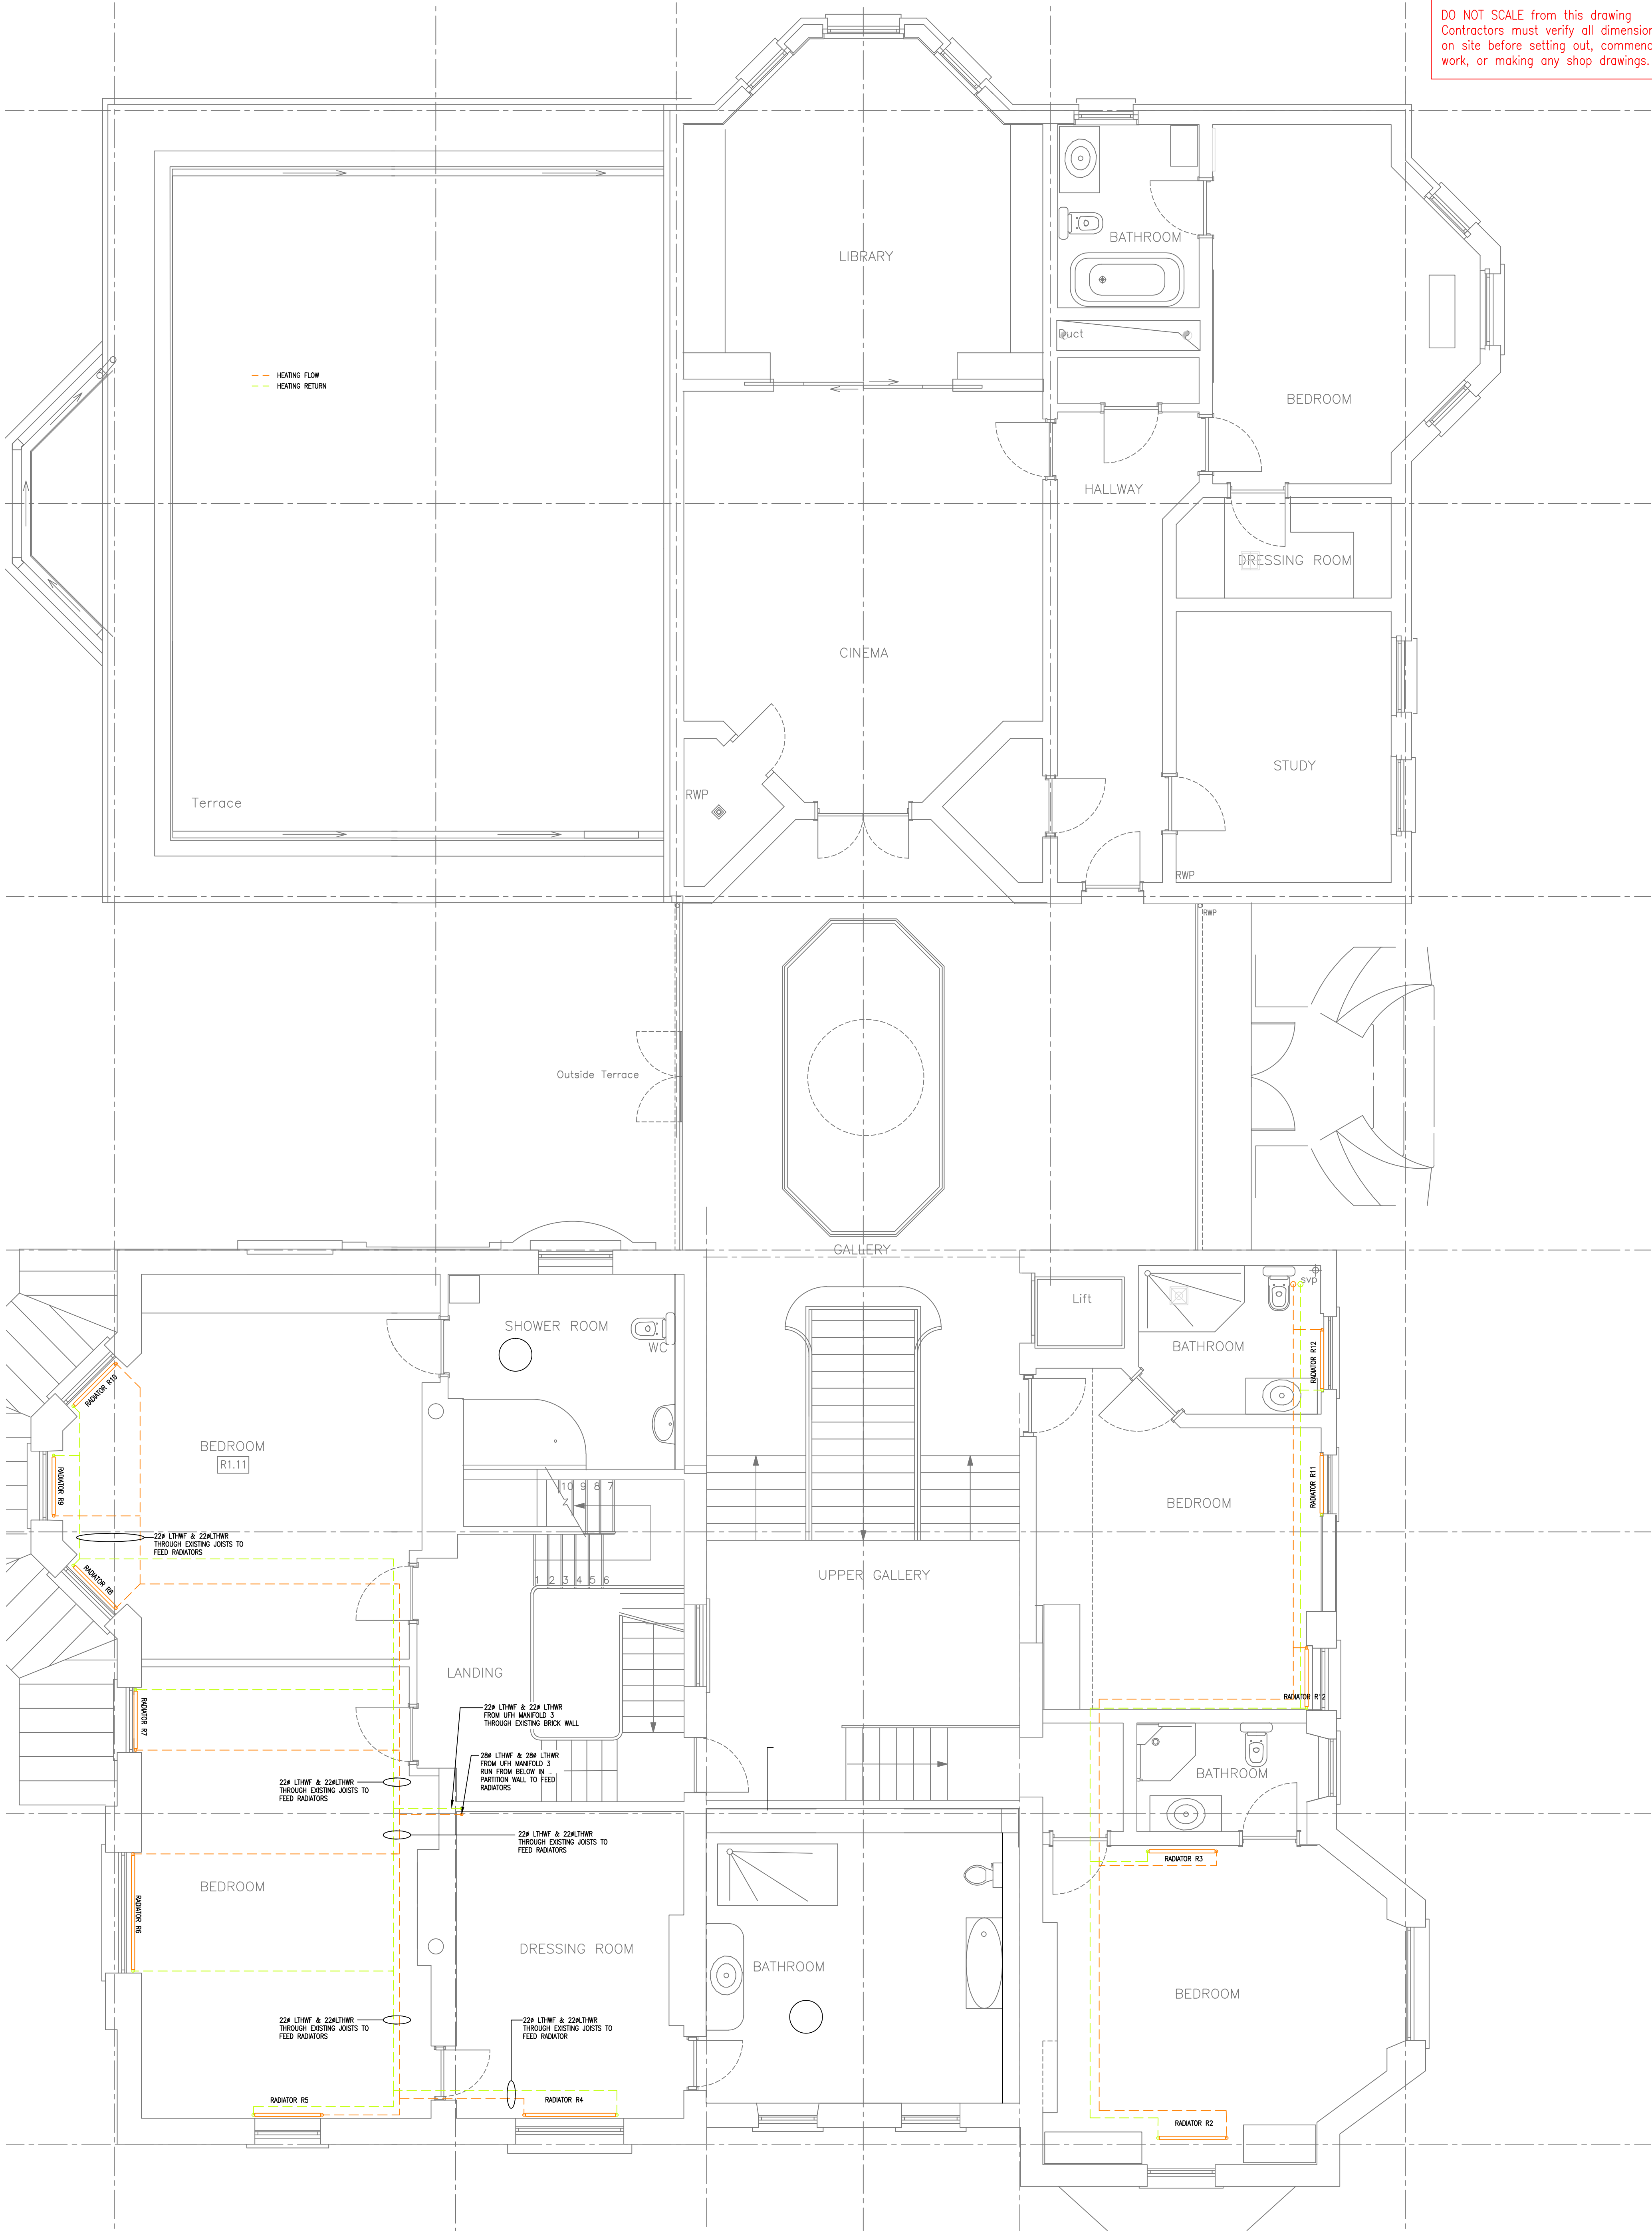

Surrey House,  
Whyteleafe Business Village,  
Whyteleafe Hill, Whyteleafe,  
Surrey, CR3 0AT

Tel: 01883 621200 Fax: 01883 621201  
Email Address: engineers@mgpartnership.com



CLIENT  
DECENT HOME BUILDERS LTD

PROJECT  
THE ELMS, FITZROY PARK

TITLE  
HEATING  
SERVICES LAYOUT  
FIRST FLOOR

DRAWN  
DC

CHECKED  
O.B.

APPROVED  
R.K.

DATE  
23/11/13

SCALE at A1  
1:50

DRAWING  
NUMBER  
ELM/25/10/222

REV.  
03