


DO NOT SCALE from this drawing
Contractors must verify all dimensions
on site before setting out, commencing
work, or making any shop drawings.

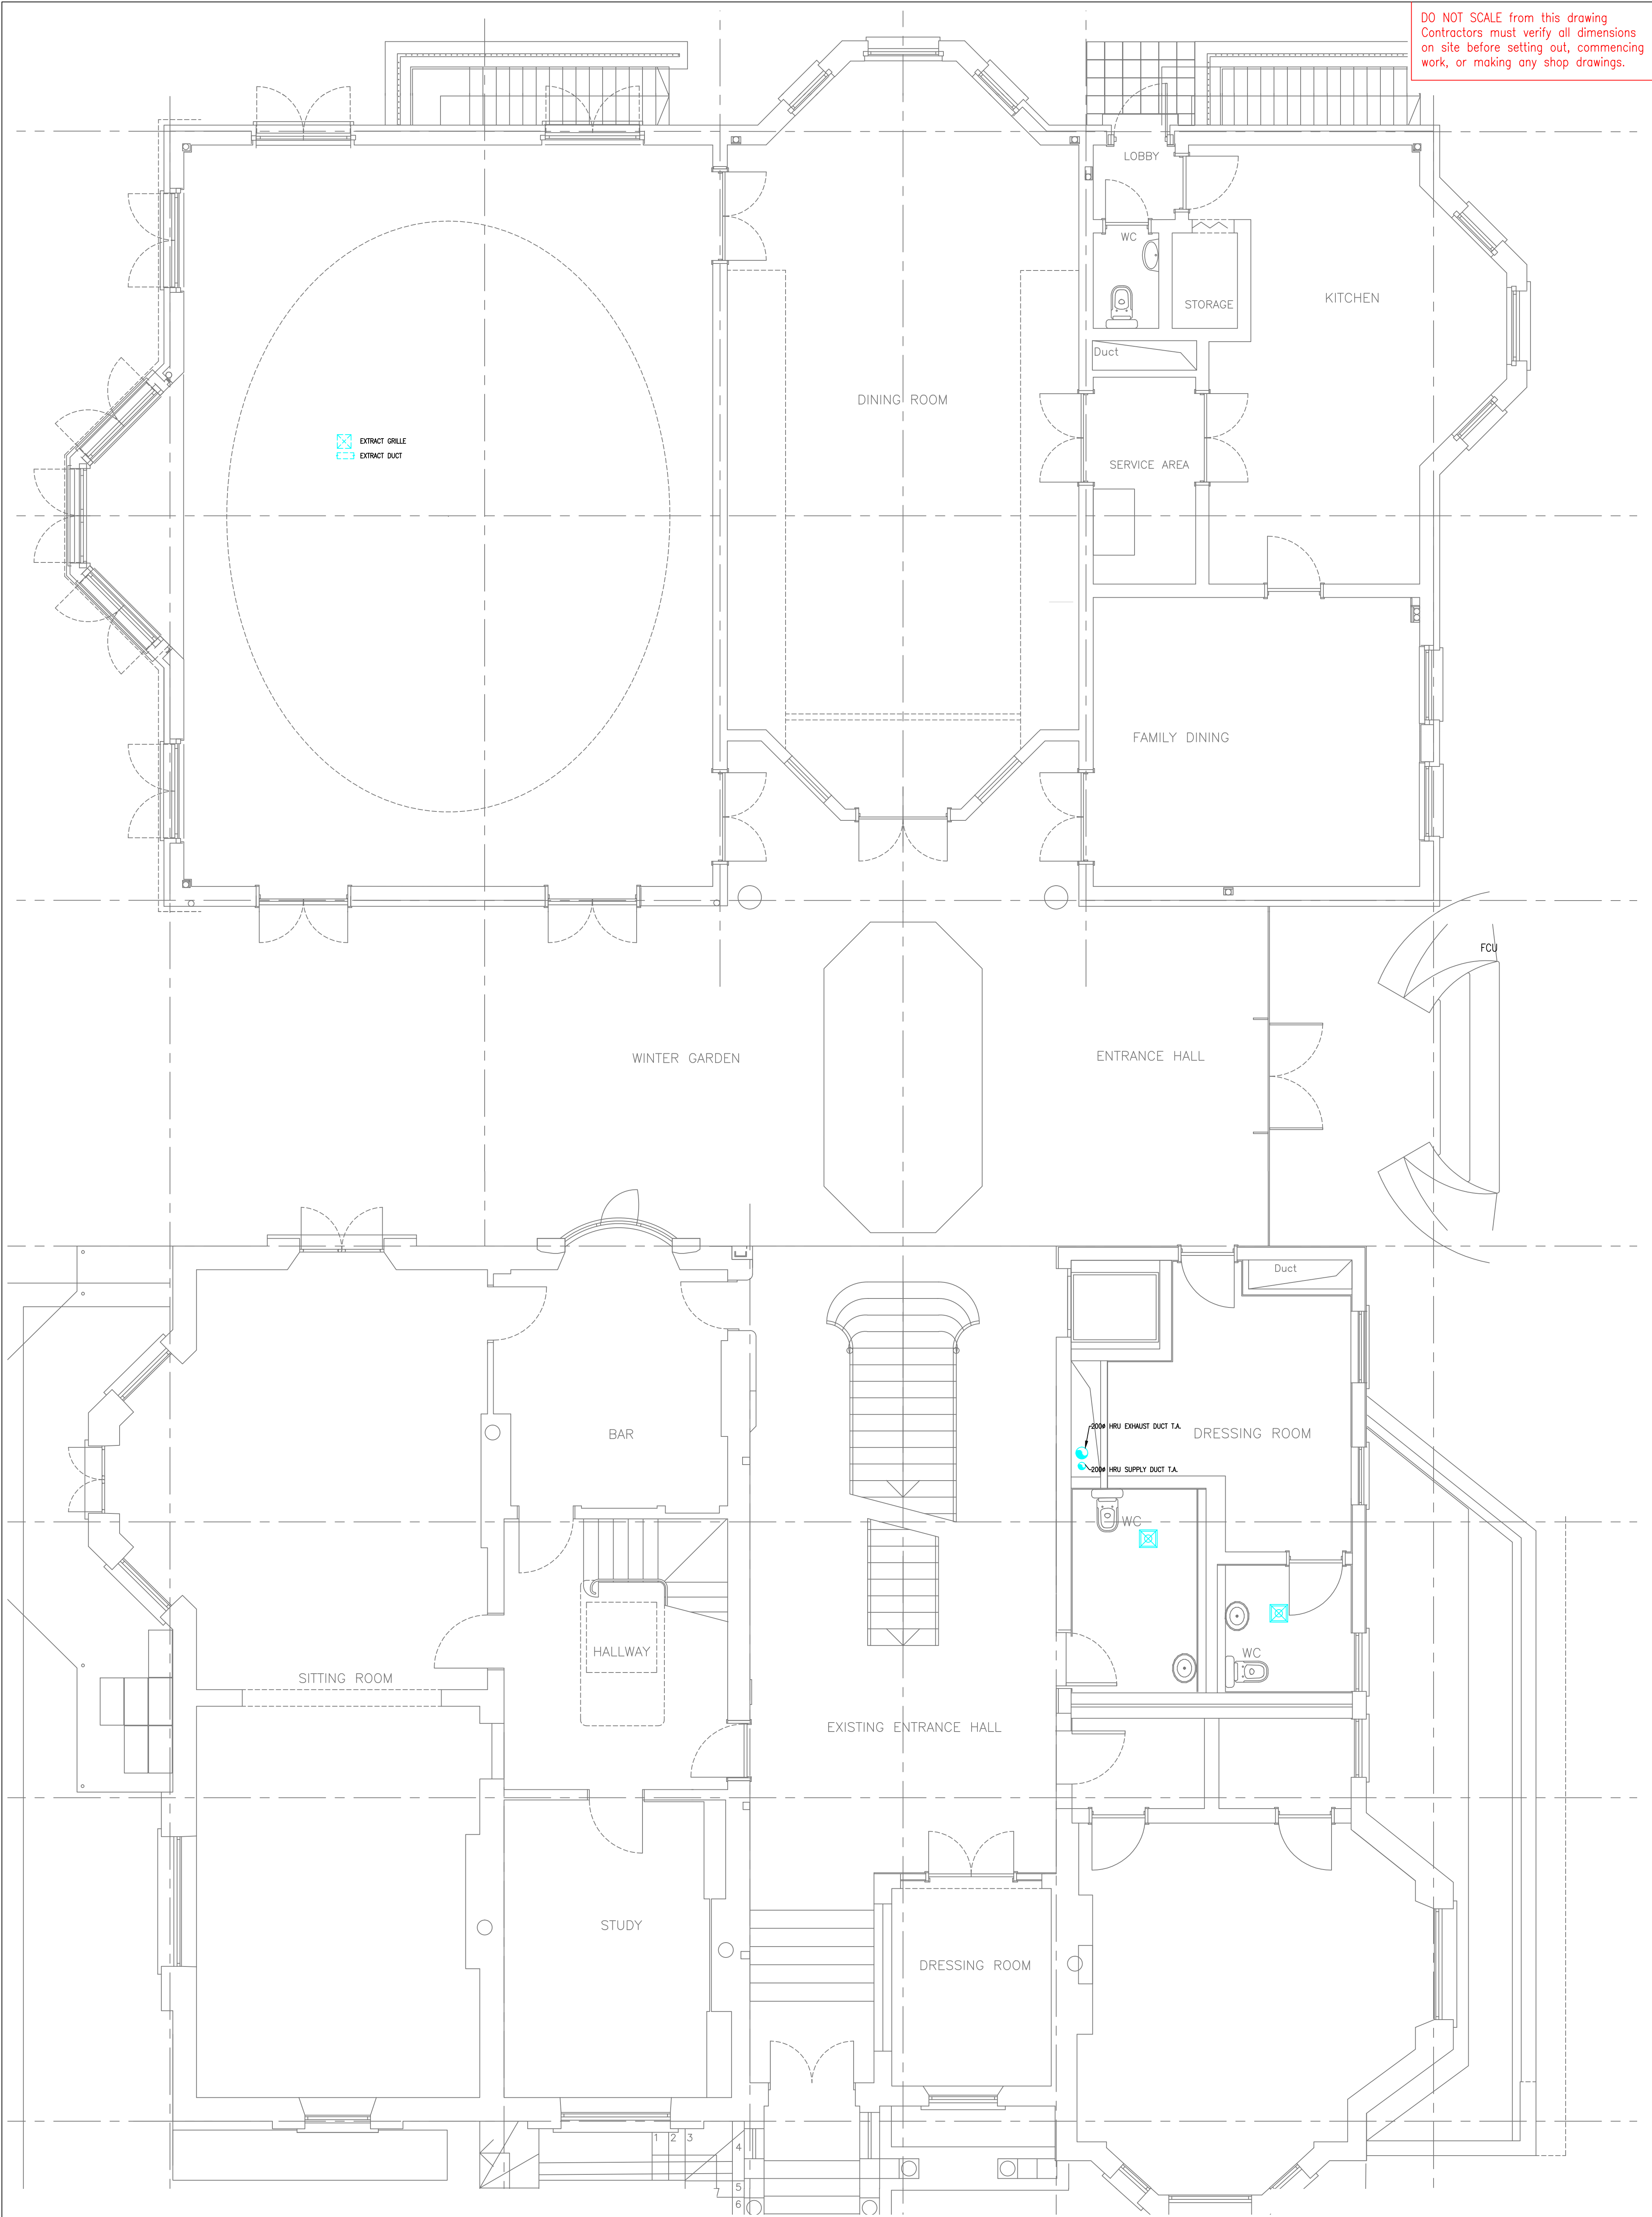

Surrey House,
Whyteleafe Business Village,
Whyteleafe Hill, Whyteleafe,
Surrey, CR3 0AT

Tel: 01883 621200 Fax: 01883 621201
Email Address: engineers@mgpartnership.com



CLIENT
DECENT HOME BUILDERS LTD

PROJECT
THE ELMS, FITZROY PARK

TITLE
VENTILATION
SERVICES LAYOUT
GROUND FLOOR

DRAWN
DC

CHECKED
O.B.

APPROVED
R.K.

DATE
24/11/13

SCALE at A1
1:50

DRAWING
NUMBER
ELM/25/10/211

REV.
00