

Do not scale from this drawing.

**SAFETY HEALTH AND ENVIRONMENTAL INFORMATION**

IN ADDITION TO THE HAZARD/RISKS NORMALLY ASSOCIATED WITH THE TYPES OF WORK DETAILED ON THIS DRAWING, NOTE THE FOLLOWING RISKS AND INFORMATION.

RISKS LISTED HERE ARE NOT EXHAUSTIVE. REFER TO DESIGN ASSESSMENT FORM NO.

**CONSTRUCTION**

NO SIGNIFICANT RESIDUAL HAZARDS BEYOND THOSE KNOWN TO A COMPETENT CONTRACTOR.


**DEMOLITION**

NO SIGNIFICANT RESIDUAL HAZARDS BEYOND THOSE KNOWN TO A COMPETENT CONTRACTOR.

FOR INFORMATION RELATING TO USE, CLEANING AND MAINTENANCE SEE THE HEALTH AND SAFETY FILE


IT IS ASSUMED THAT ALL WORKS WILL BE CARRIED OUT BY A COMPETENT CONTRACTOR WORKING, WHERE APPROPRIATE, TO AN APPROVED METHOD STATEMENT.

1. ALL DIMENSIONS ARE IN MILLIMETERS(mm).
2. THIS DRAWING TO BE READ IN CONJUNCTION WITH ALL OTHER RELEVANT ENGINEERS AND ARCHITECTS DRAWINGS AND SPECIFICATIONS.

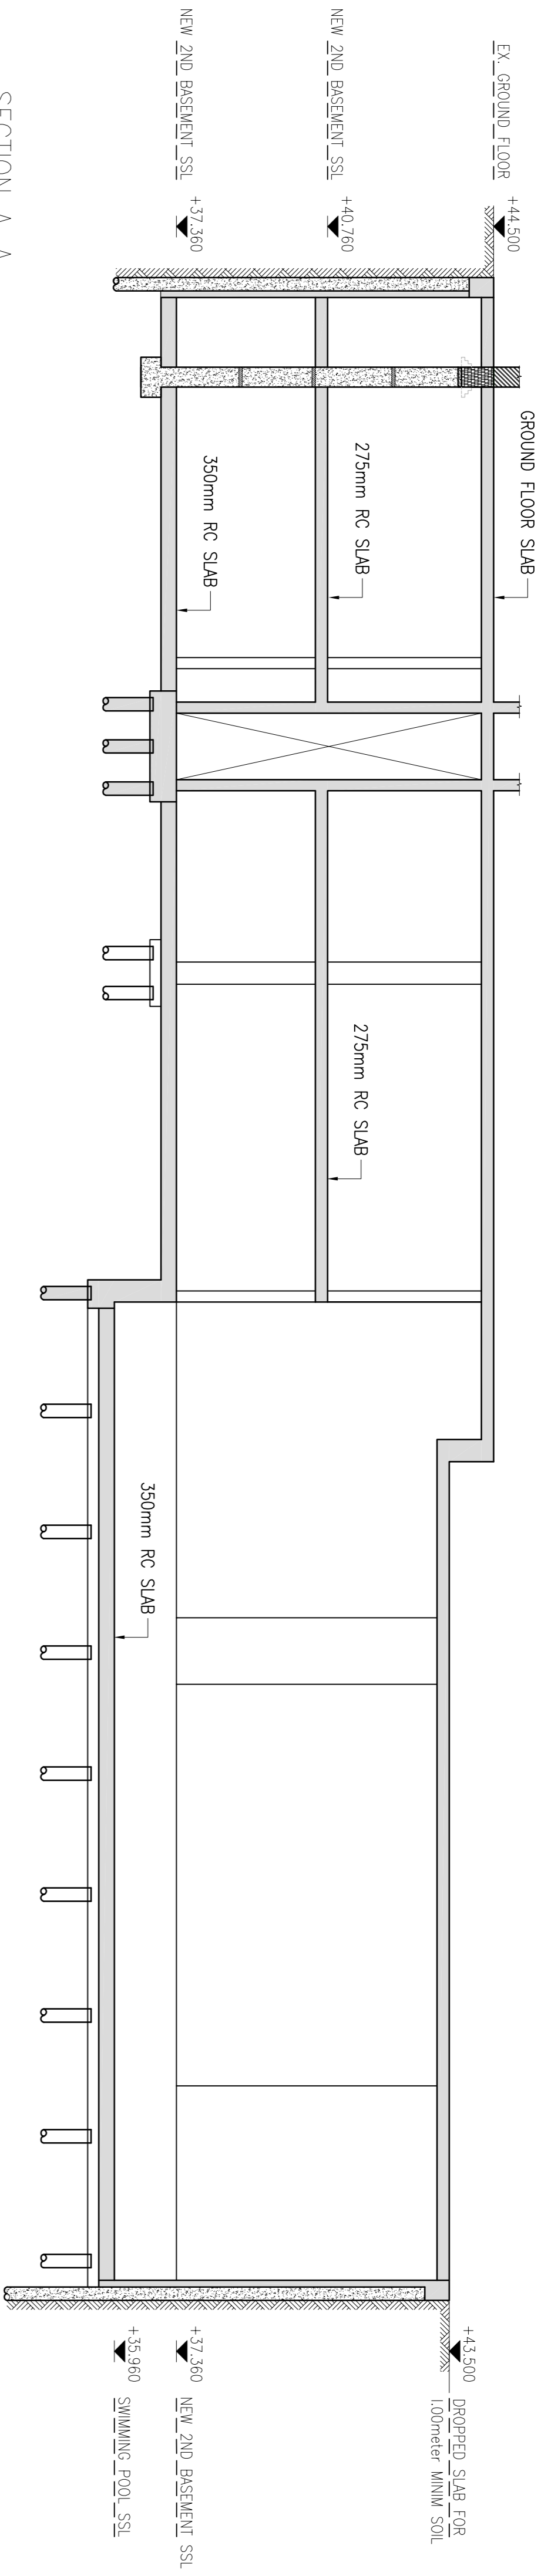


SECTION A-A


REINFORCED UNDERPINNING  
in max. of 1000mm sections  
FOR MORE DETAILS REFER TO 117121\_SK001

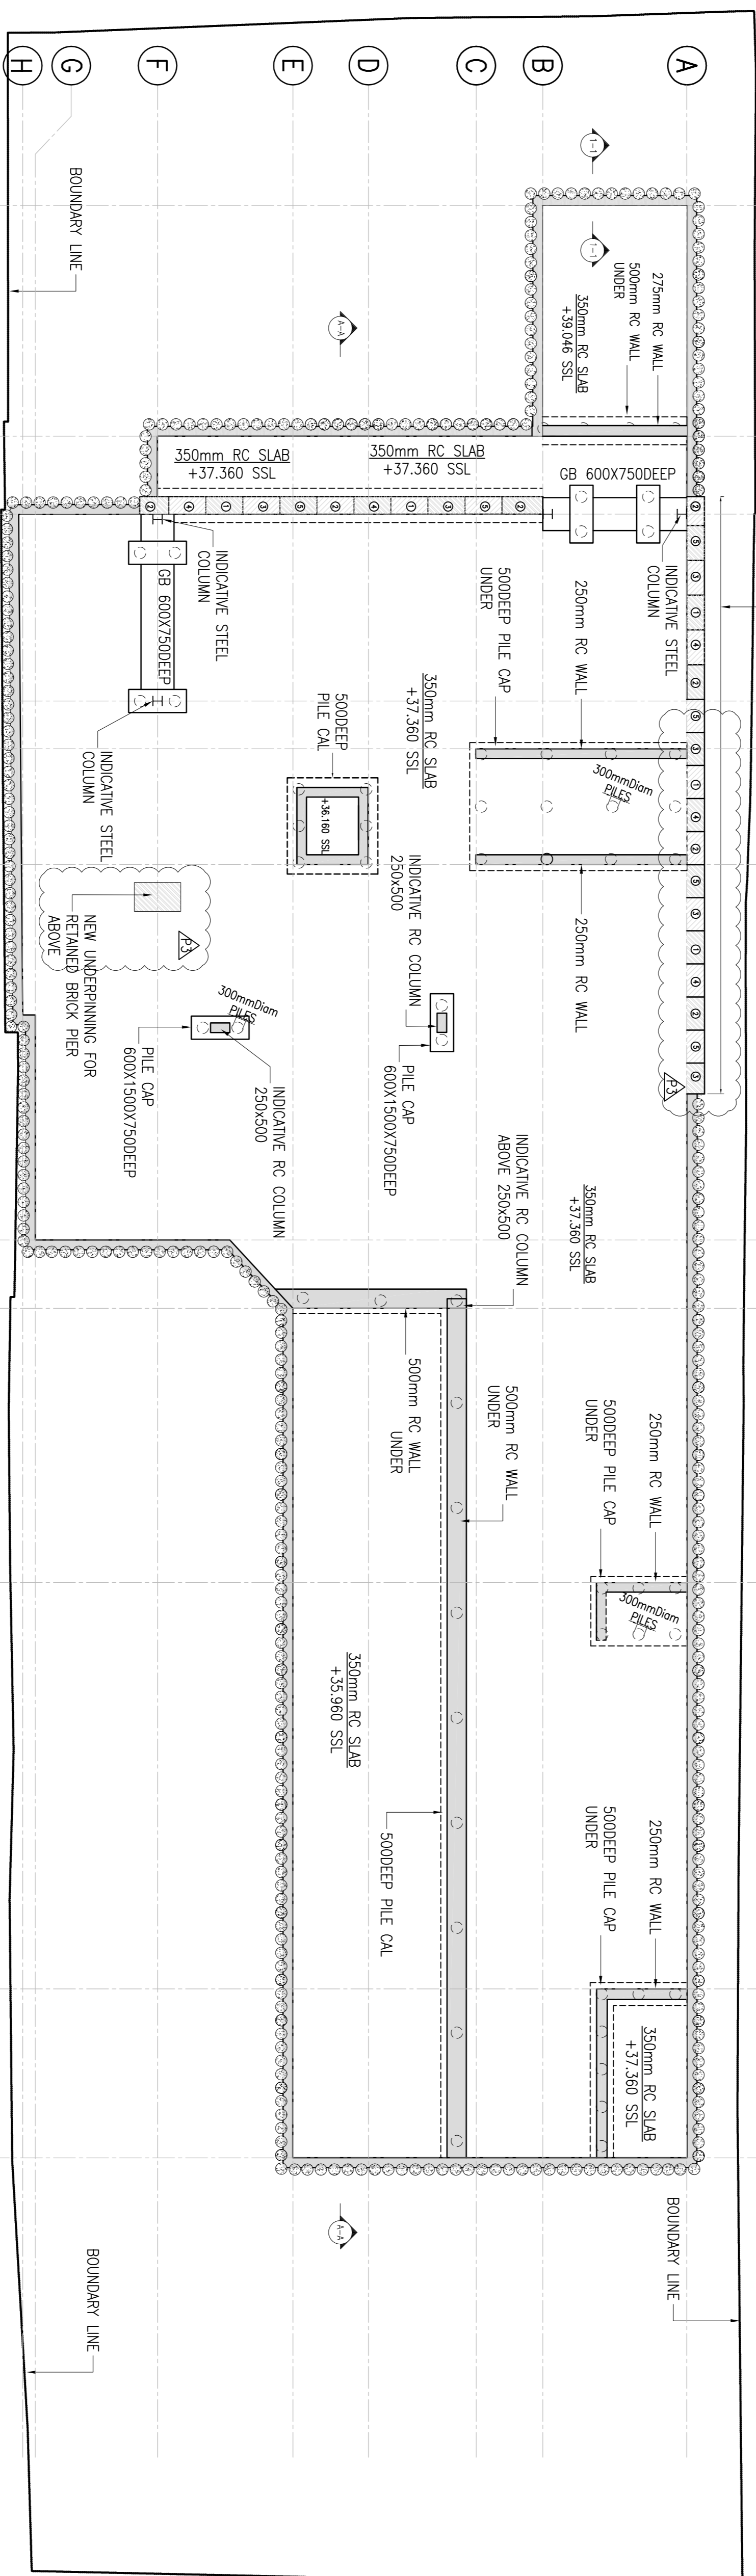

FOUNDATION LAYOUT

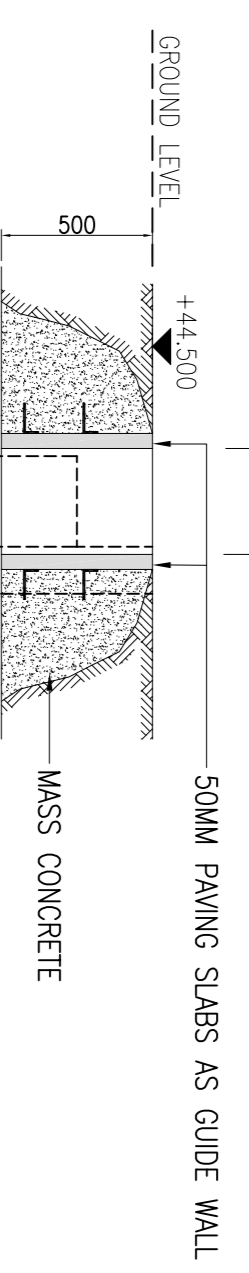

SECTION 1-1  
TYPICAL PILE GUIDE WALL DETAIL  
1:25

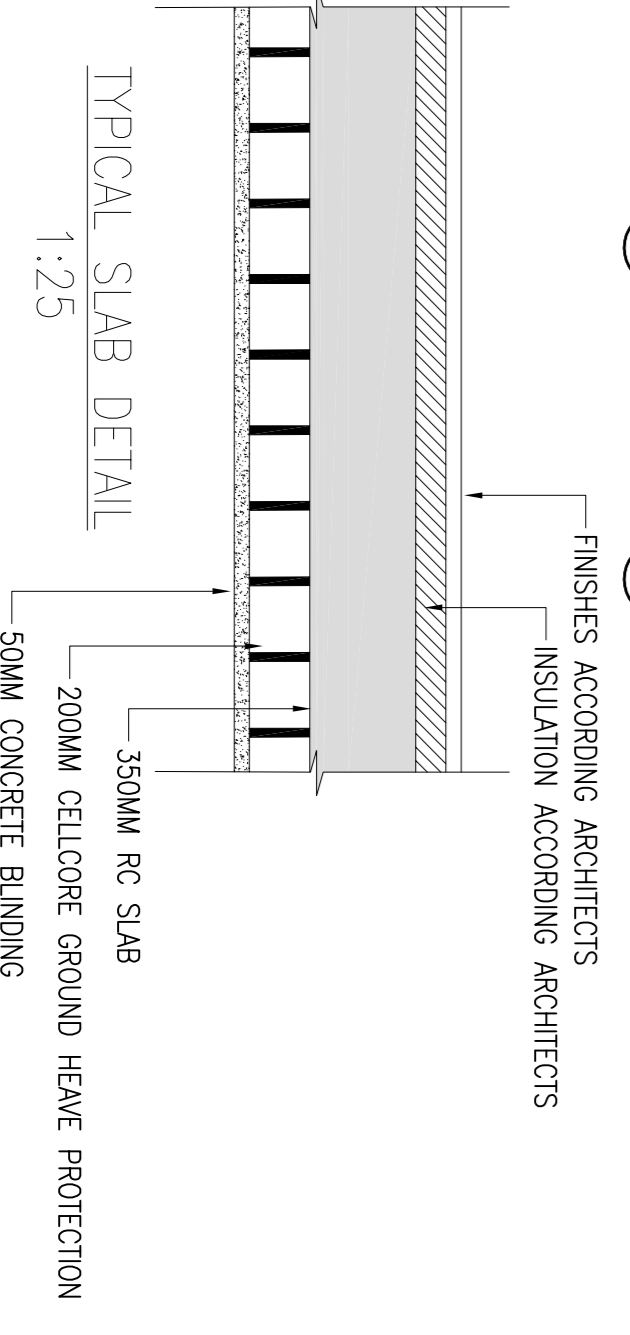

TYPICAL SLAB DETAIL  
1:25

Project Title:		50 AVENUE ROAD	
Drawing Title:		FOUNDATION LAYOUT	
Scale of A1:	1:100	Status:	PRELIMINARY
Drawn:	WKS	Checked:	WKS
Date:	02 FEB 17	Date:	02 FEB 17
Drawn No.:	117121_100	Revision:	P3

**FAIRHURST**  
135 Park Street  
LONDON  
SE1 9EA  
Tel: 020 7828 8205  
Fax: 084 4381 4412  
Fairhurst.co.uk