


NON SLIP DECKING WITH AGGREGATE STRIPS

DETAIL 104

Non slip decking

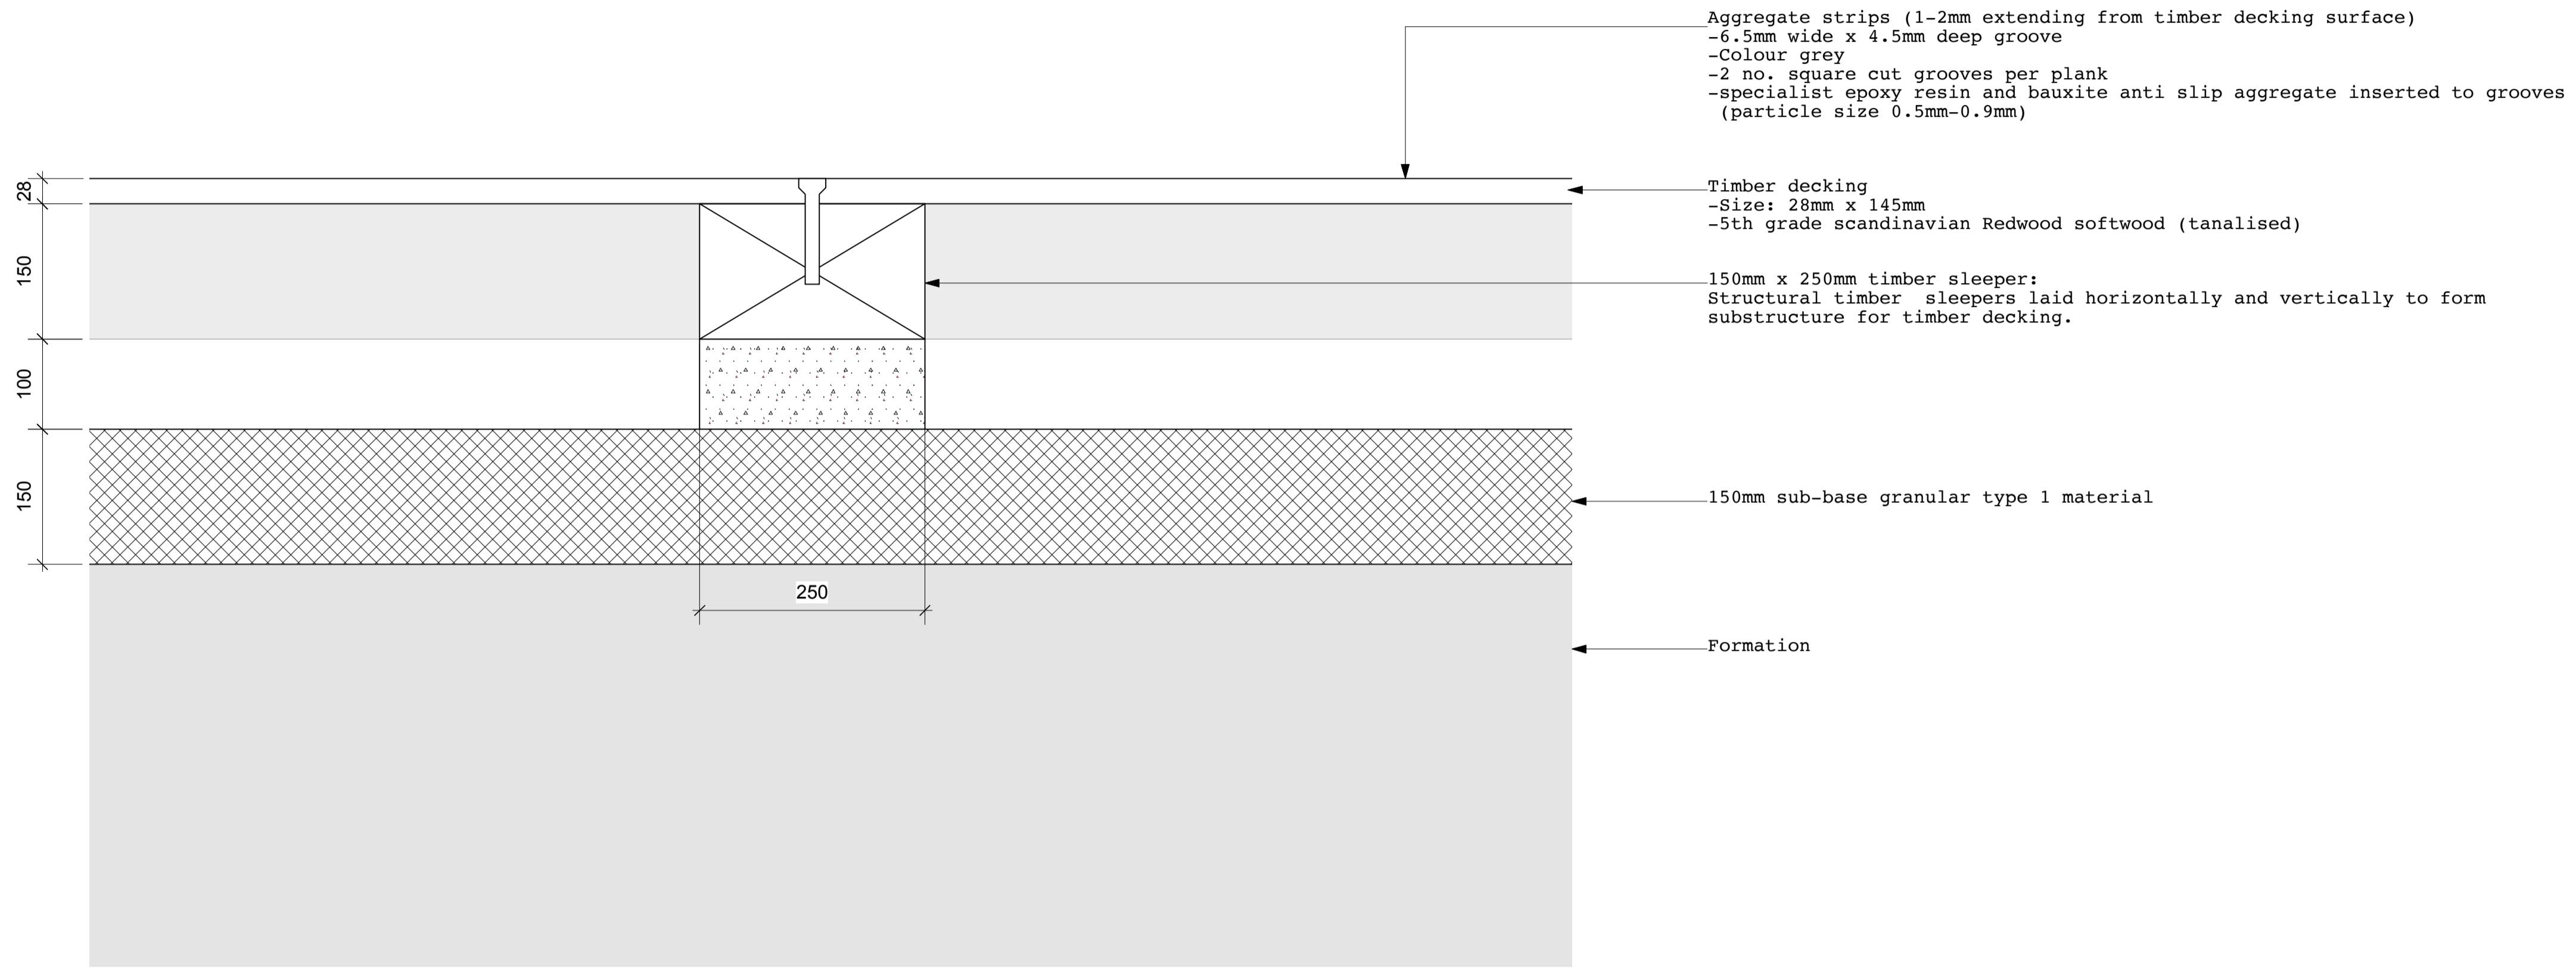

Notes

www.gripdeck.co.uk
 -Refer to engineer's details for build up / specification.
 -For general arrangements refer to current revision of K1037.F.08.HSL1.

JCLA

3A Iliffe Yard
 LONDON SE17 3QA
 Telephone
 +44 (0)207 703 3270

www.jcla.co.uk

Notes

- Do not scale from drawings.
 - To be read in conjunction with all relevant Architects', Services and Structural Engineers' drawings.
 - All existing site, tree and building information has been compiled from different sources.
 - All dimensions to be checked on site.

Revisions

**PLANNING
 CONDITION ISSUE**

Project Kingsgate Liddell
Project No. KL037
Client Camden council
Date 18.01.2017
Scale 1:5 @ A1
Drawing Name. Non slip decking
Dwg No. KL037.F.SD.104

Revision *