


**HORIZONTAL SLEEPER EDGING (LAID VERTICALLY)**


**DETAIL 302A**

Single 150mm x 250mm softwood sleeper (150mm to top)

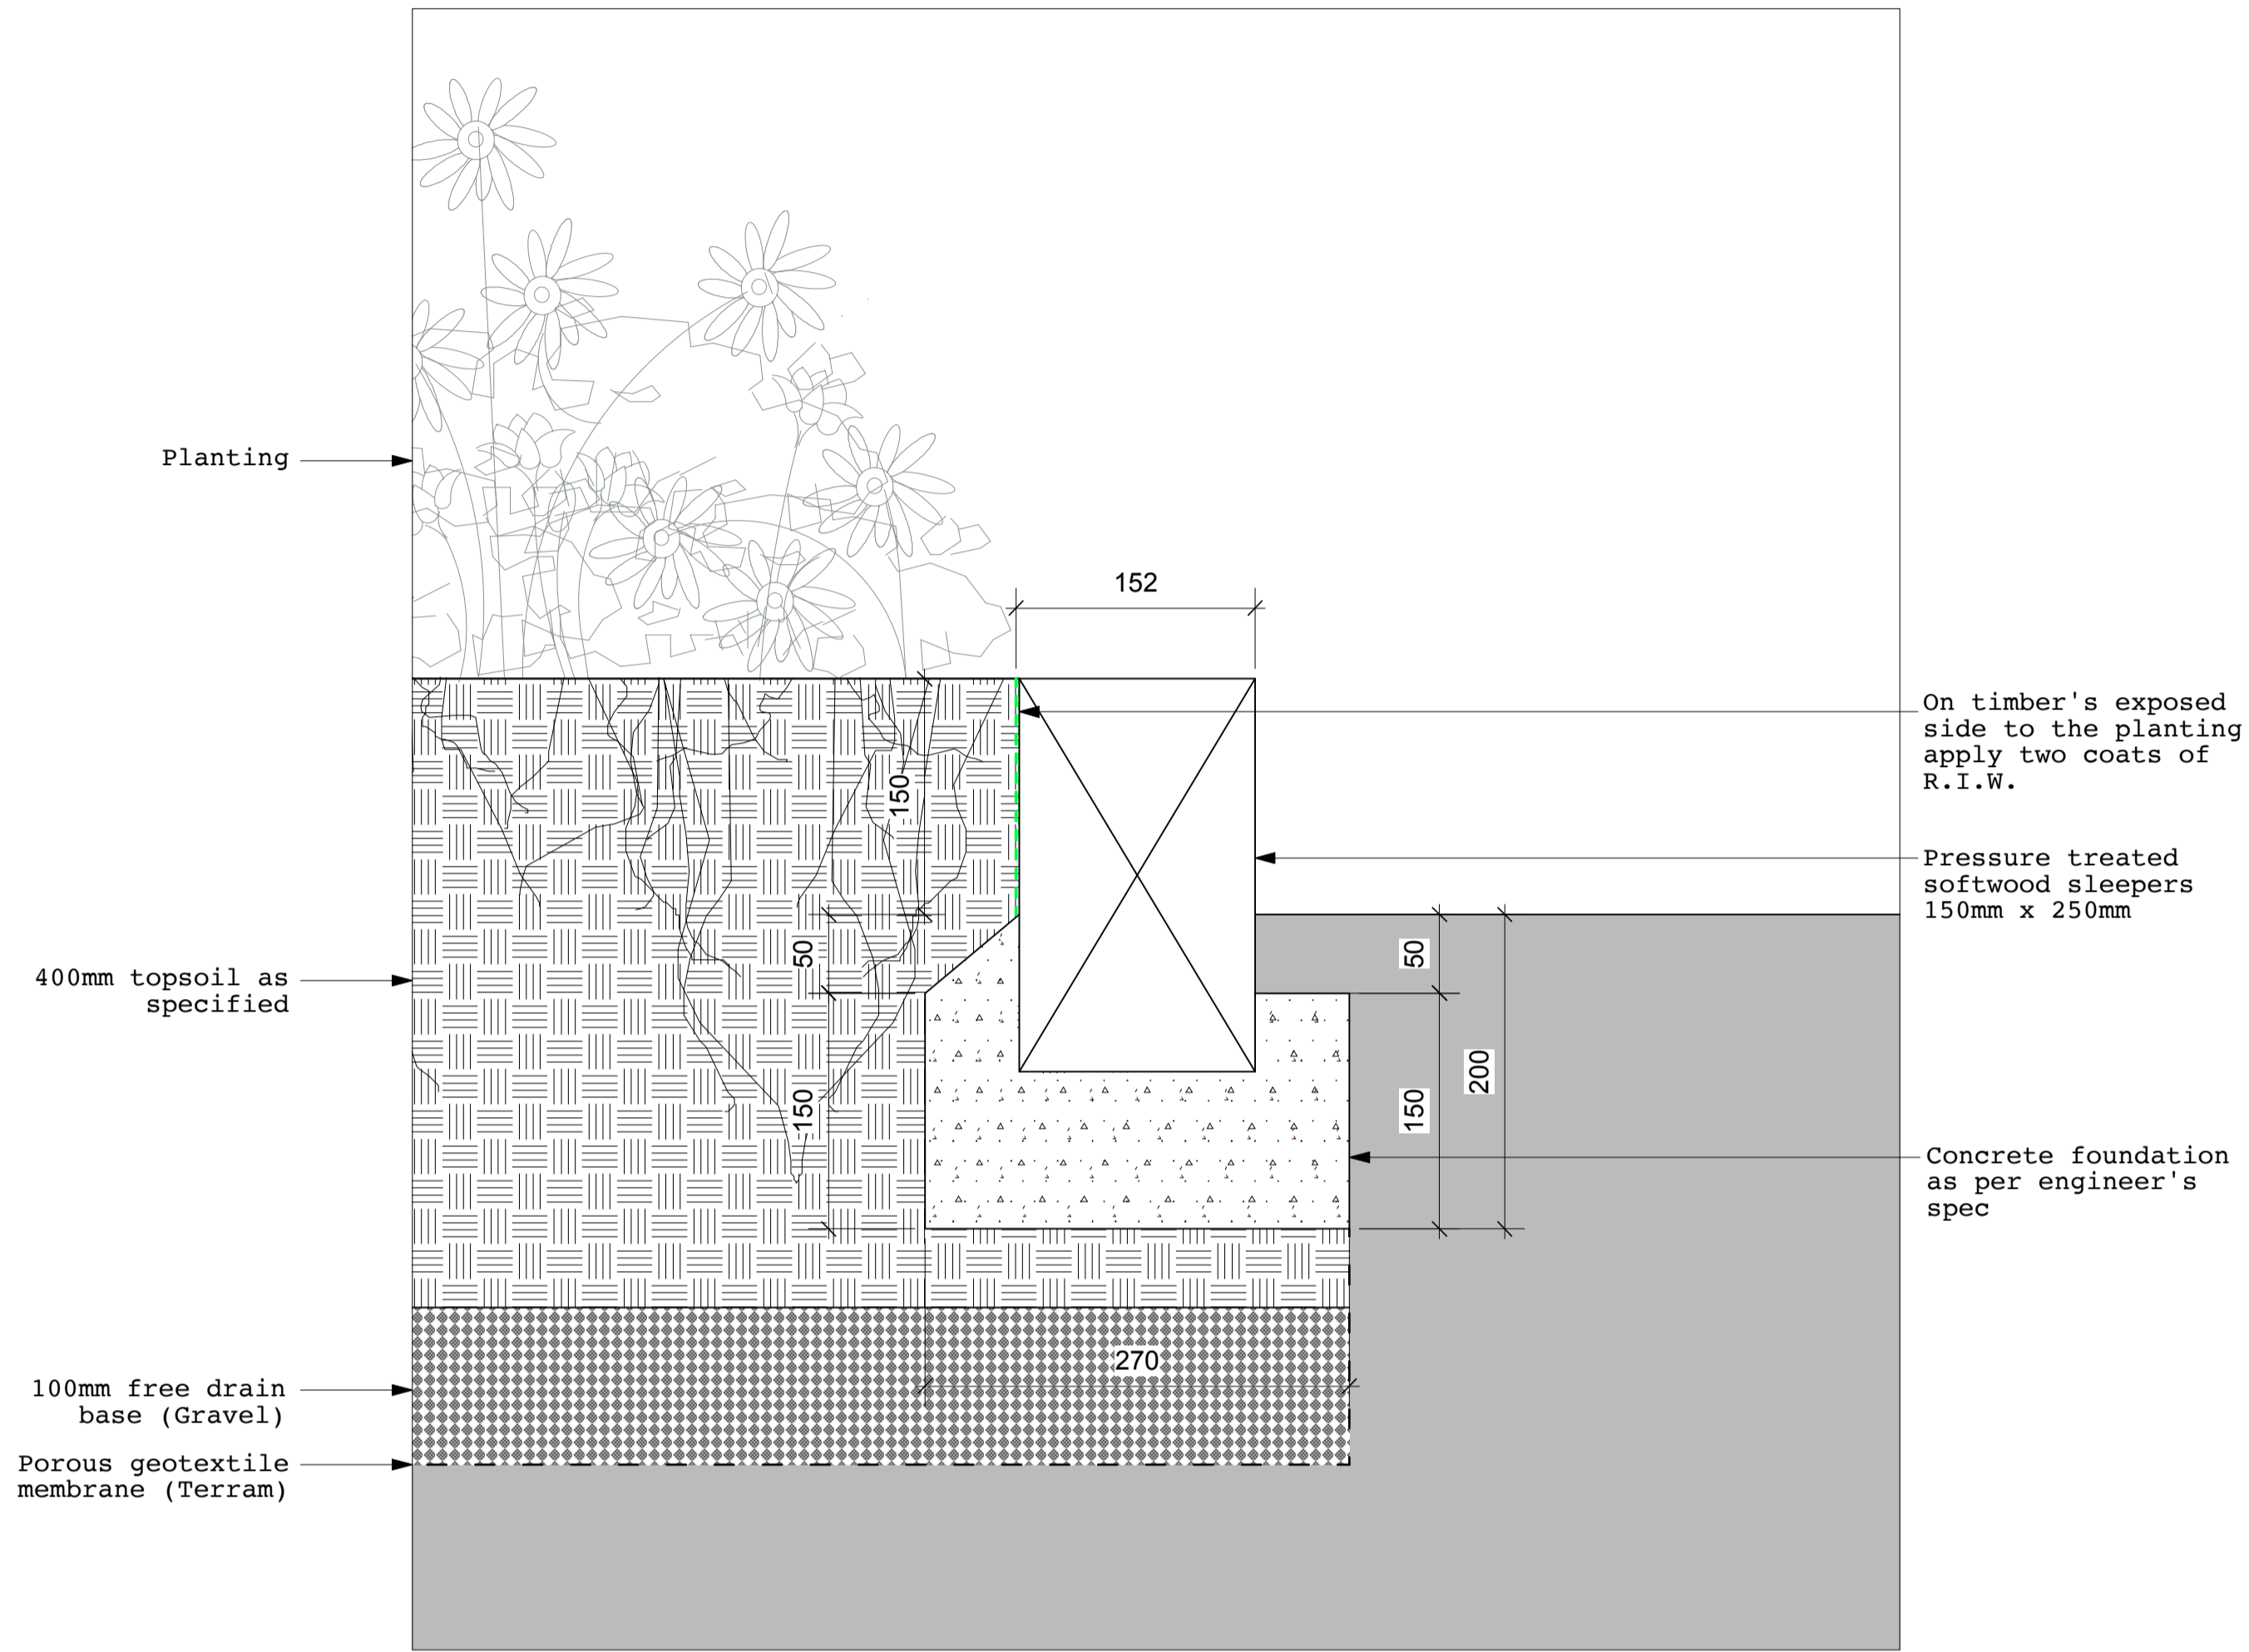

**DETAIL 302B**

2-3no. 150mm x 250mm softwood sleepers (150mm to top)

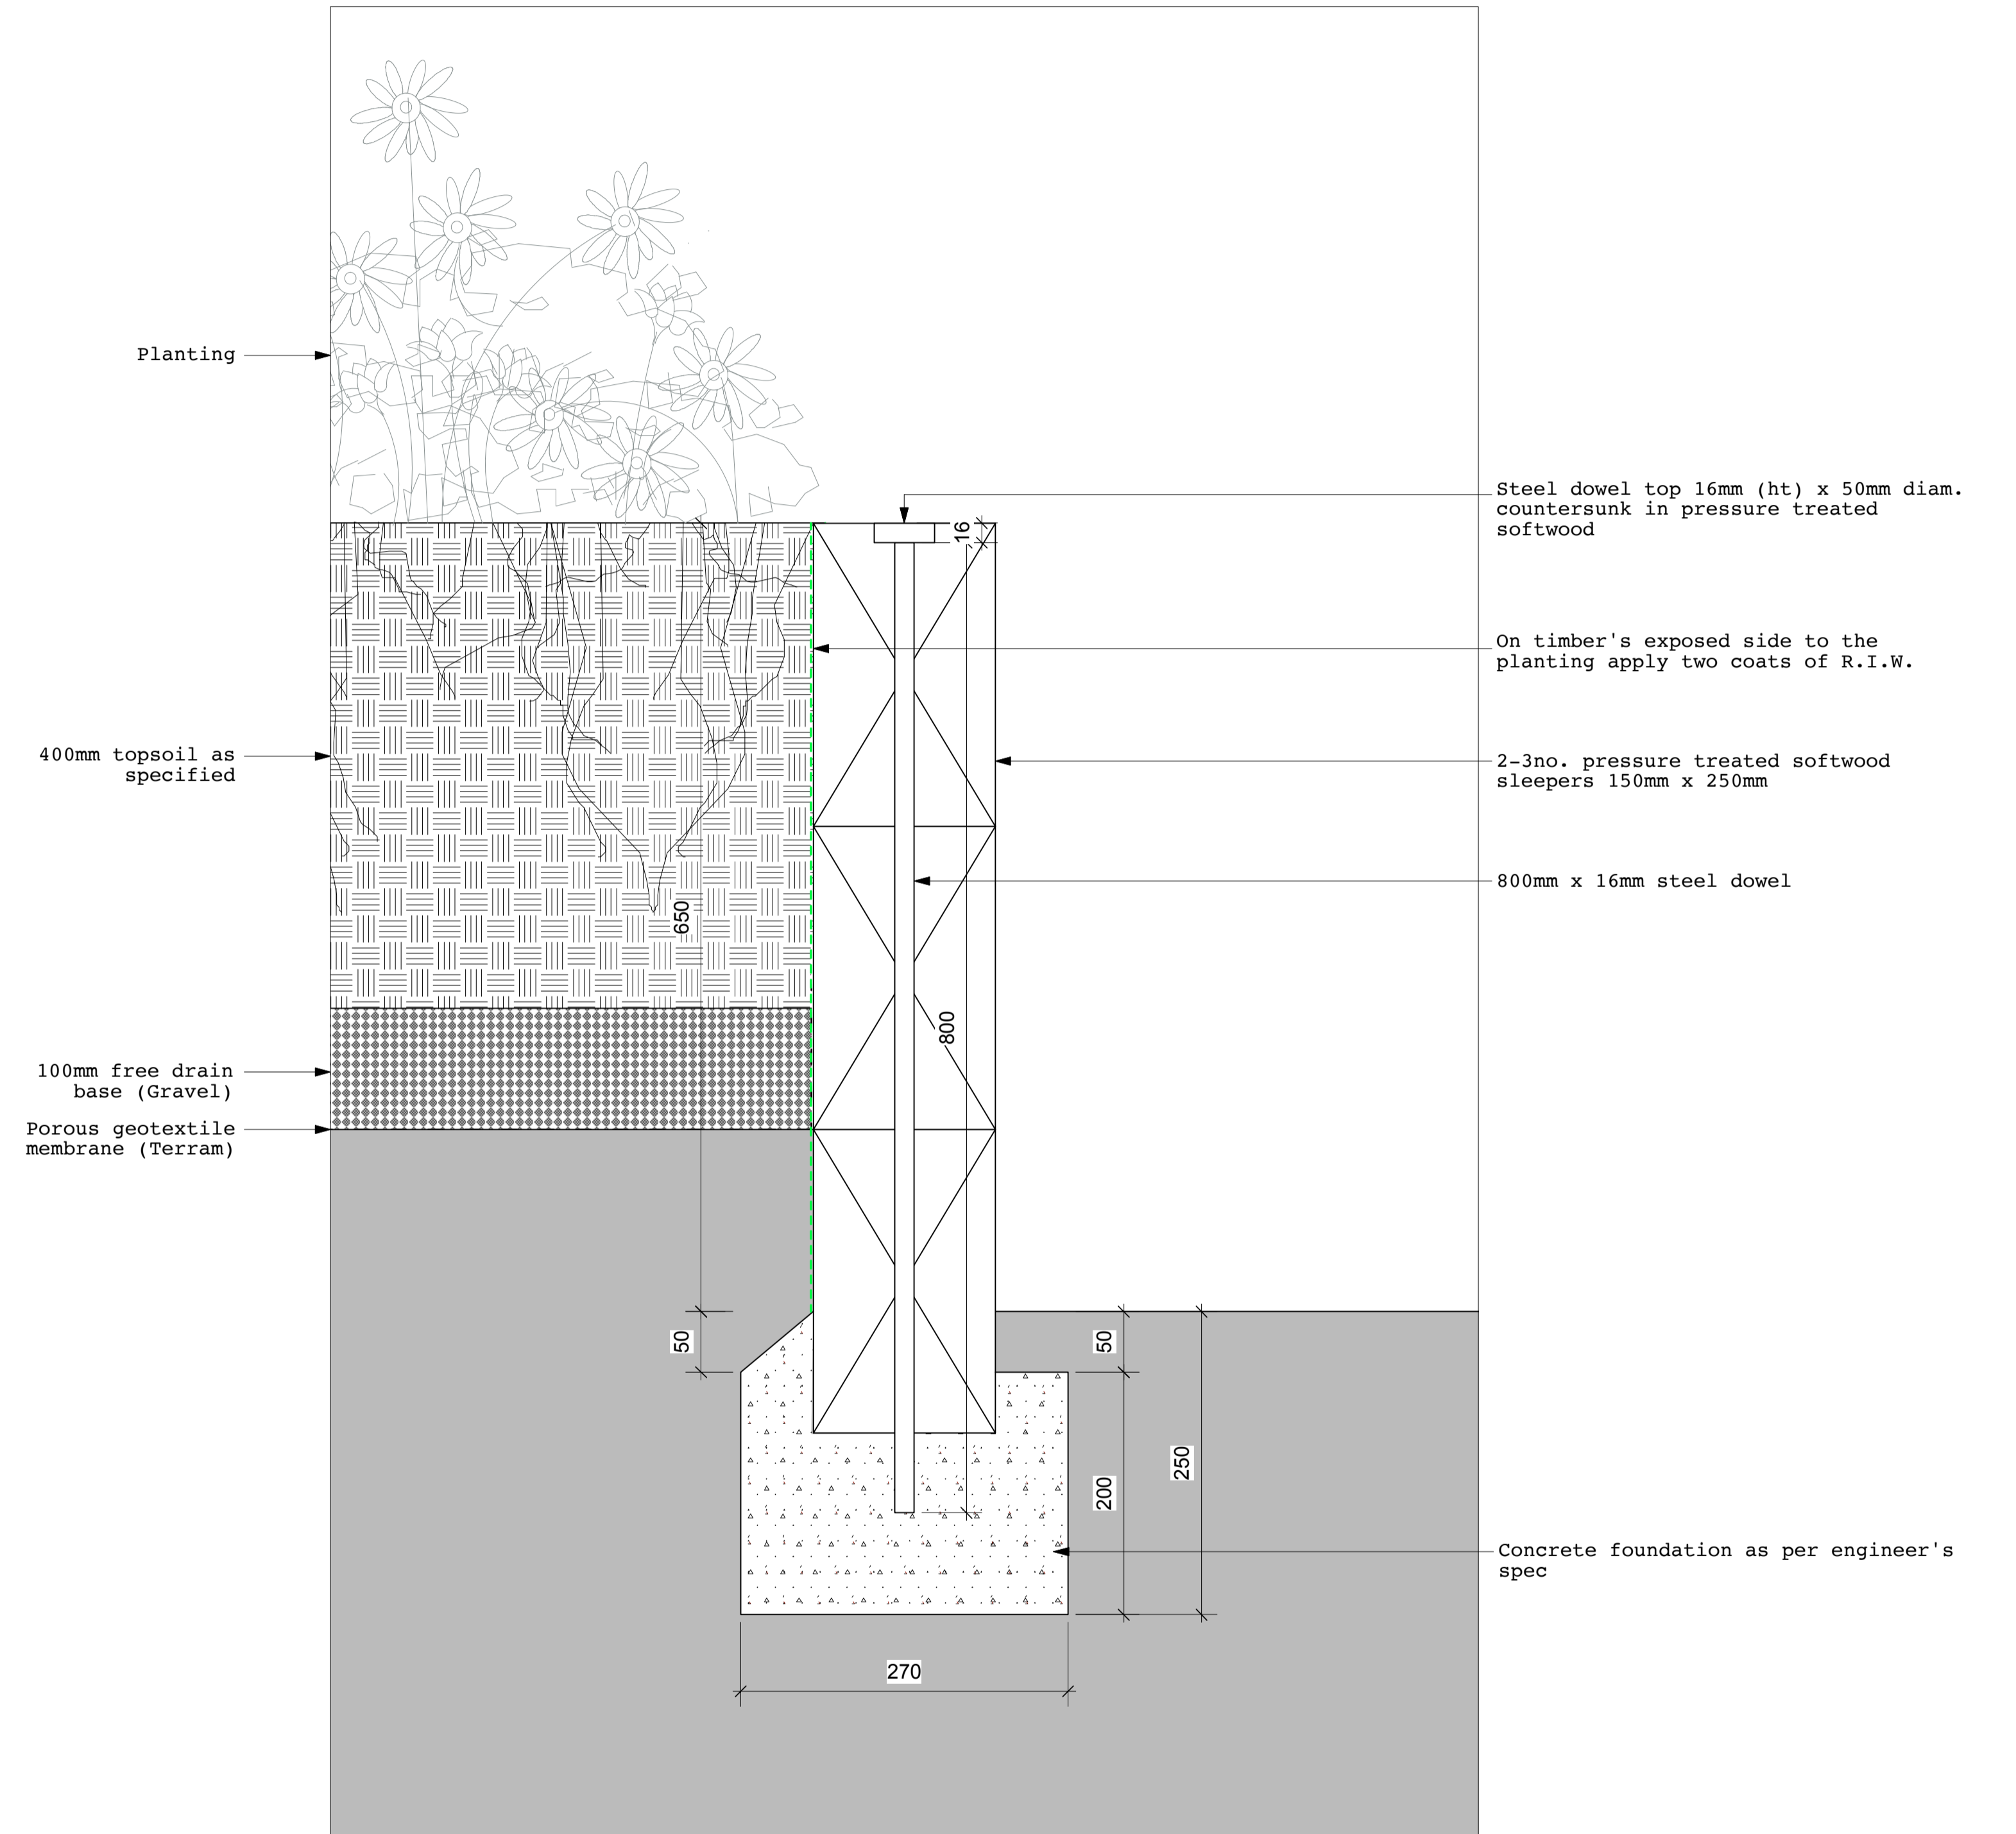

www.terram.com  
 -Refer to engineer's details for build up / specification.  
 -For general arrangements refer to current revision of KL037.F.08.HSL1.

**JCLA**

3A Iliffe Yard  
 LONDON SE17 3QA  
 Telephone  
 +44 (0)207 703 3270

www.jcla.co.uk

**Notes**  
 - Do not scale from drawings.  
 - To be read in conjunction with all relevant Architects', Services and Structural Engineers' drawings.  
 - All existing site, tree and building information has been compiled from different sources.  
 - All dimensions to be checked on site.

**Revisions**

**PLANNING  
 CONDITION ISSUE**

**Project** Kingsgate Liddell  
**Project No.** KL037  
**Client** Camden council  
**Date** 18.01.2017  
**Scale** 1:4 @ A1  
**Drawing Name.** Timber edging details (1 no. timber sleeper horizontal)  
**Dwg No.** KL037.F.SD.302  
 Revision \*