


DOUBLE METAL GATE LOW HEIGHT
(NORTHERN STRIP RECEPTION PLAYGROUND)

LOCATION PLAN 1:200

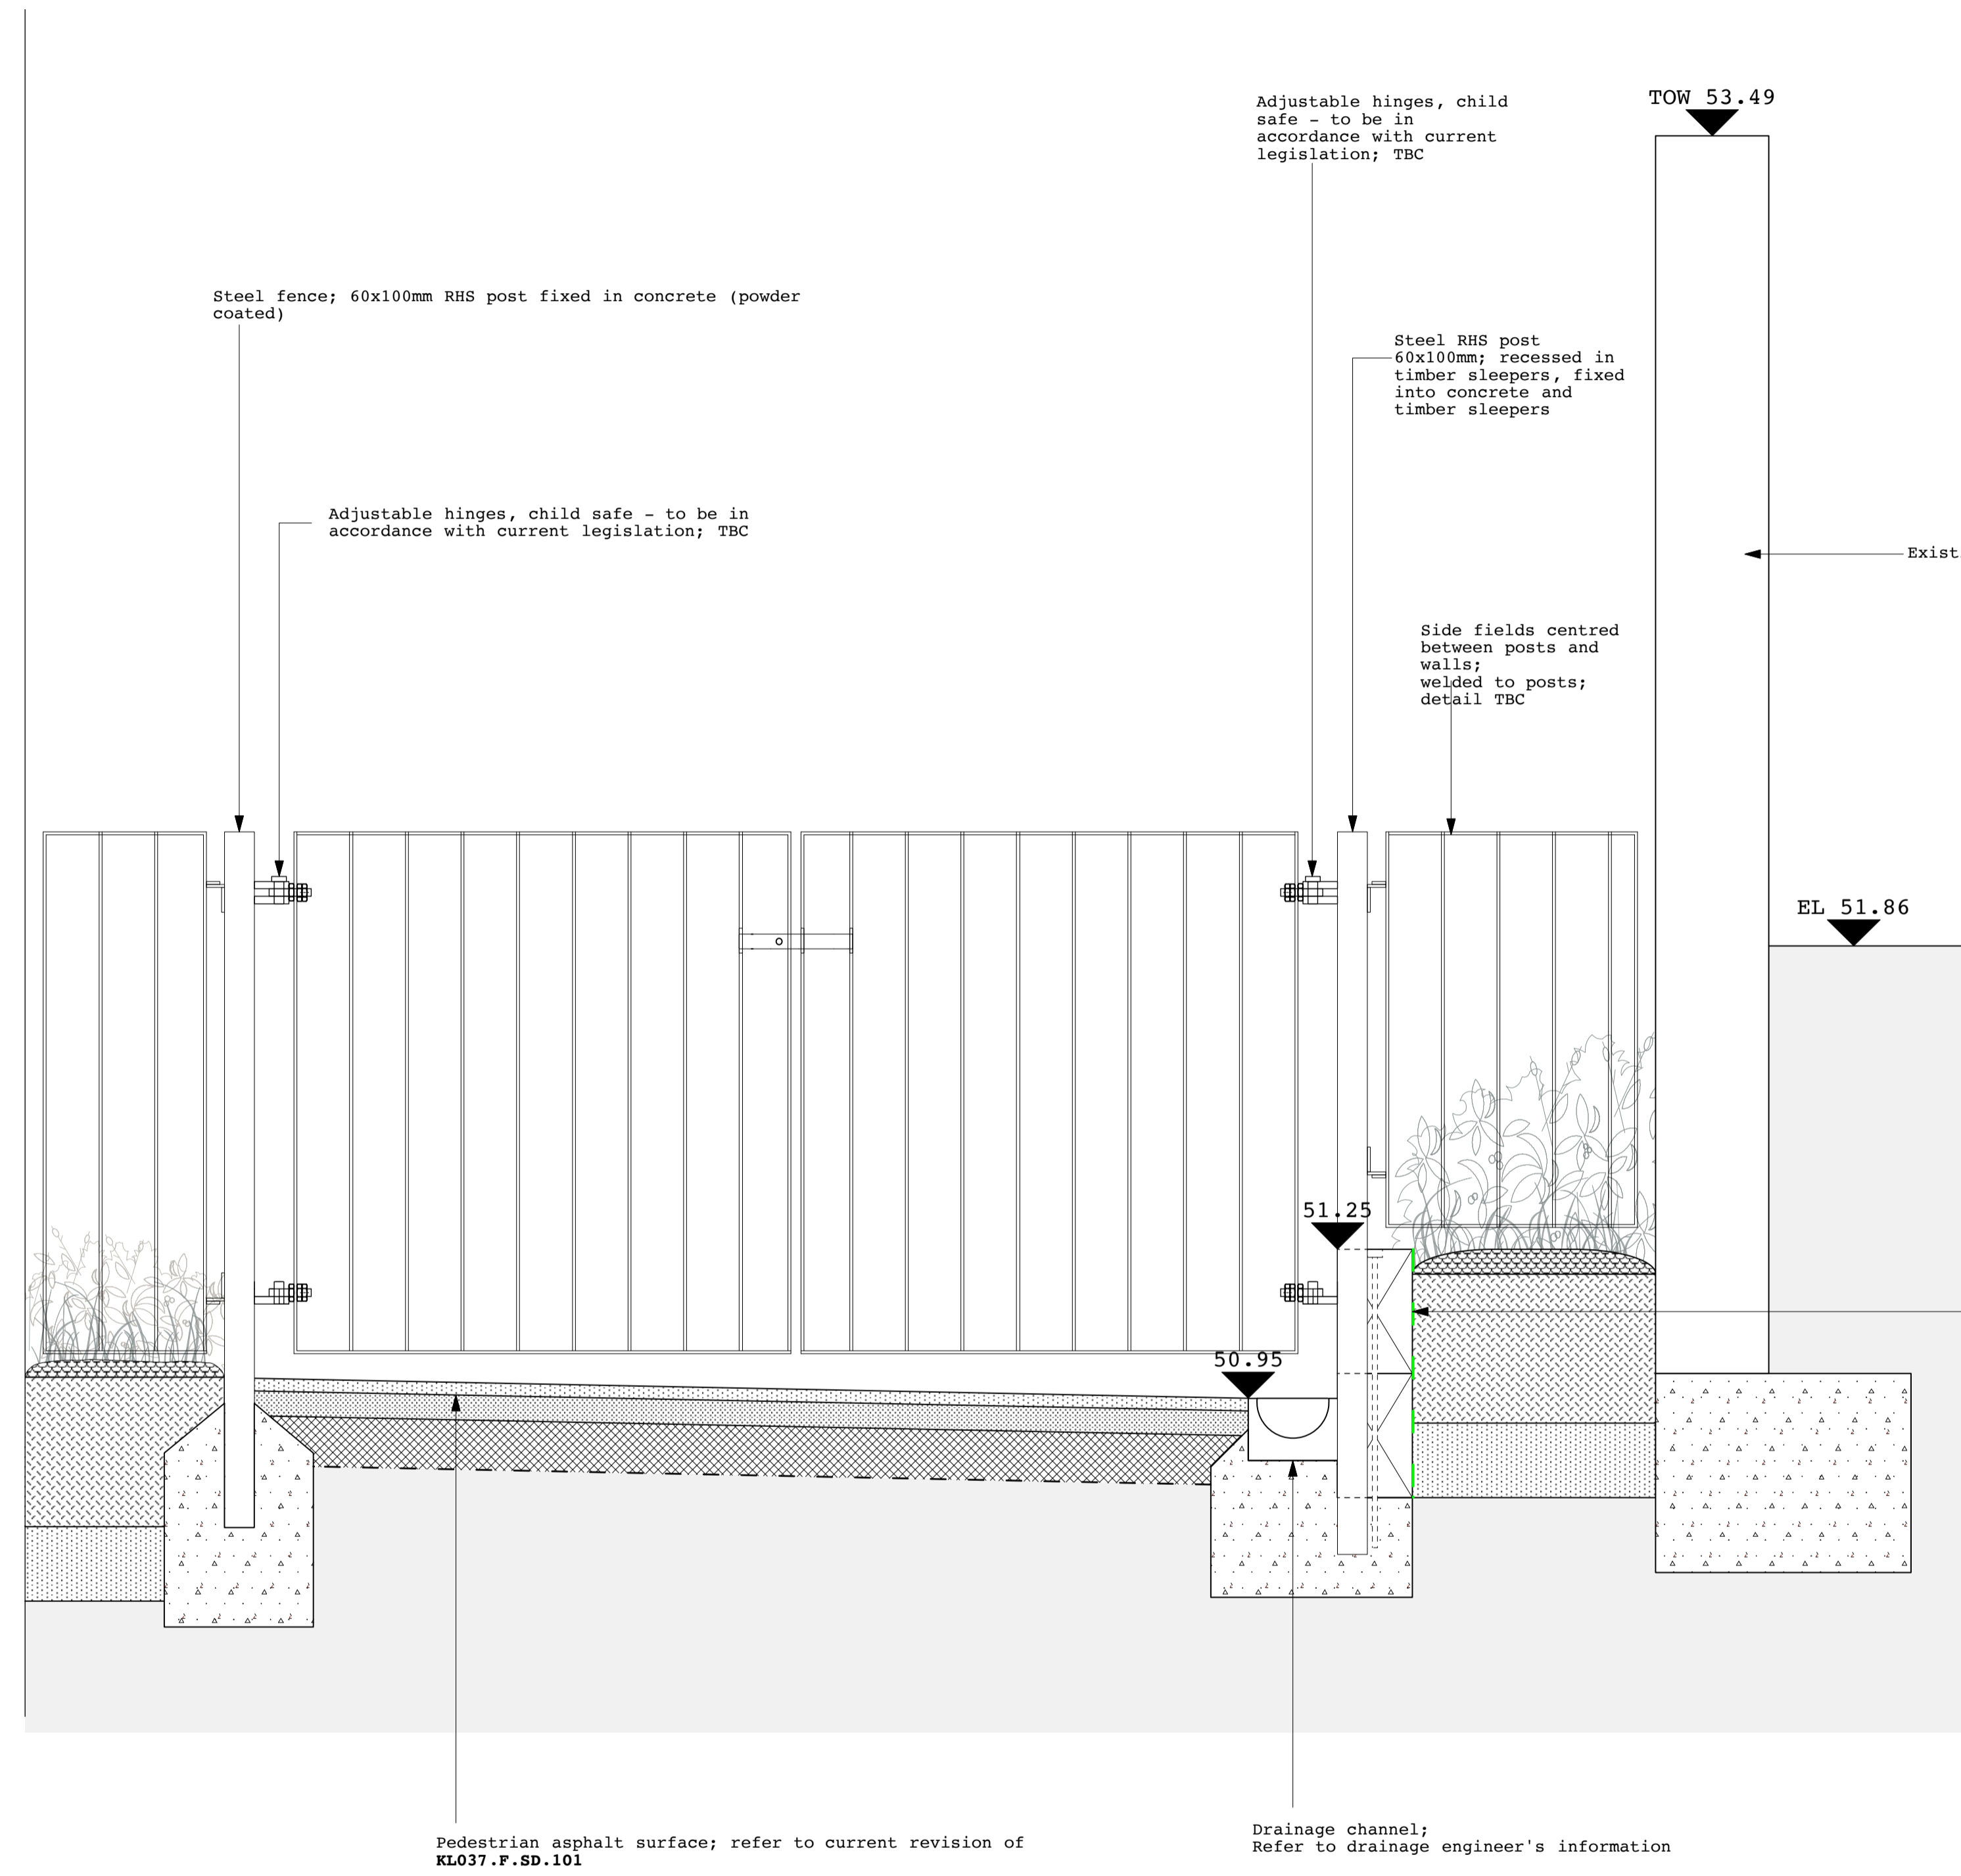

2 no. double gates in northern strip reception

Timber sleeper edge to planter
 - 150 x 250mm pressure treated softwood sleepers
 - Bolted through with 16mm stainless steel dowells
 - Timber to be treated with 2x coats RIW, where in contact with soil

Notes
 - Fixing method and location TBC
 - Manufacturer's drawings to be submitted for approval

JCLA
 3A Iliffe Yard
 LONDON SE17 3QA
 Telephone
 +44 (0)207 703 3270
 www.jcla.co.uk

Notes
 - Do not scale from drawings.
 - To be read in conjunction with all relevant Architects', Services and Structural Engineers' drawings.
 - All existing site, tree and building information has been compiled from different sources.
 - All dimensions to be checked on site.
 Revisions
 -

**PLANNING
 CONDITION ISSUE**

Project	Kingsgate Liddell	Revision	*
Project No.	KL037		
Client	Camden council		
Date	18.01.2017		
Scale	1:10/20/100 @ A1		
Drawing Name.	Double gate low height (northern strip playground)		
Dwg No.	KL037.F.SD.404		