
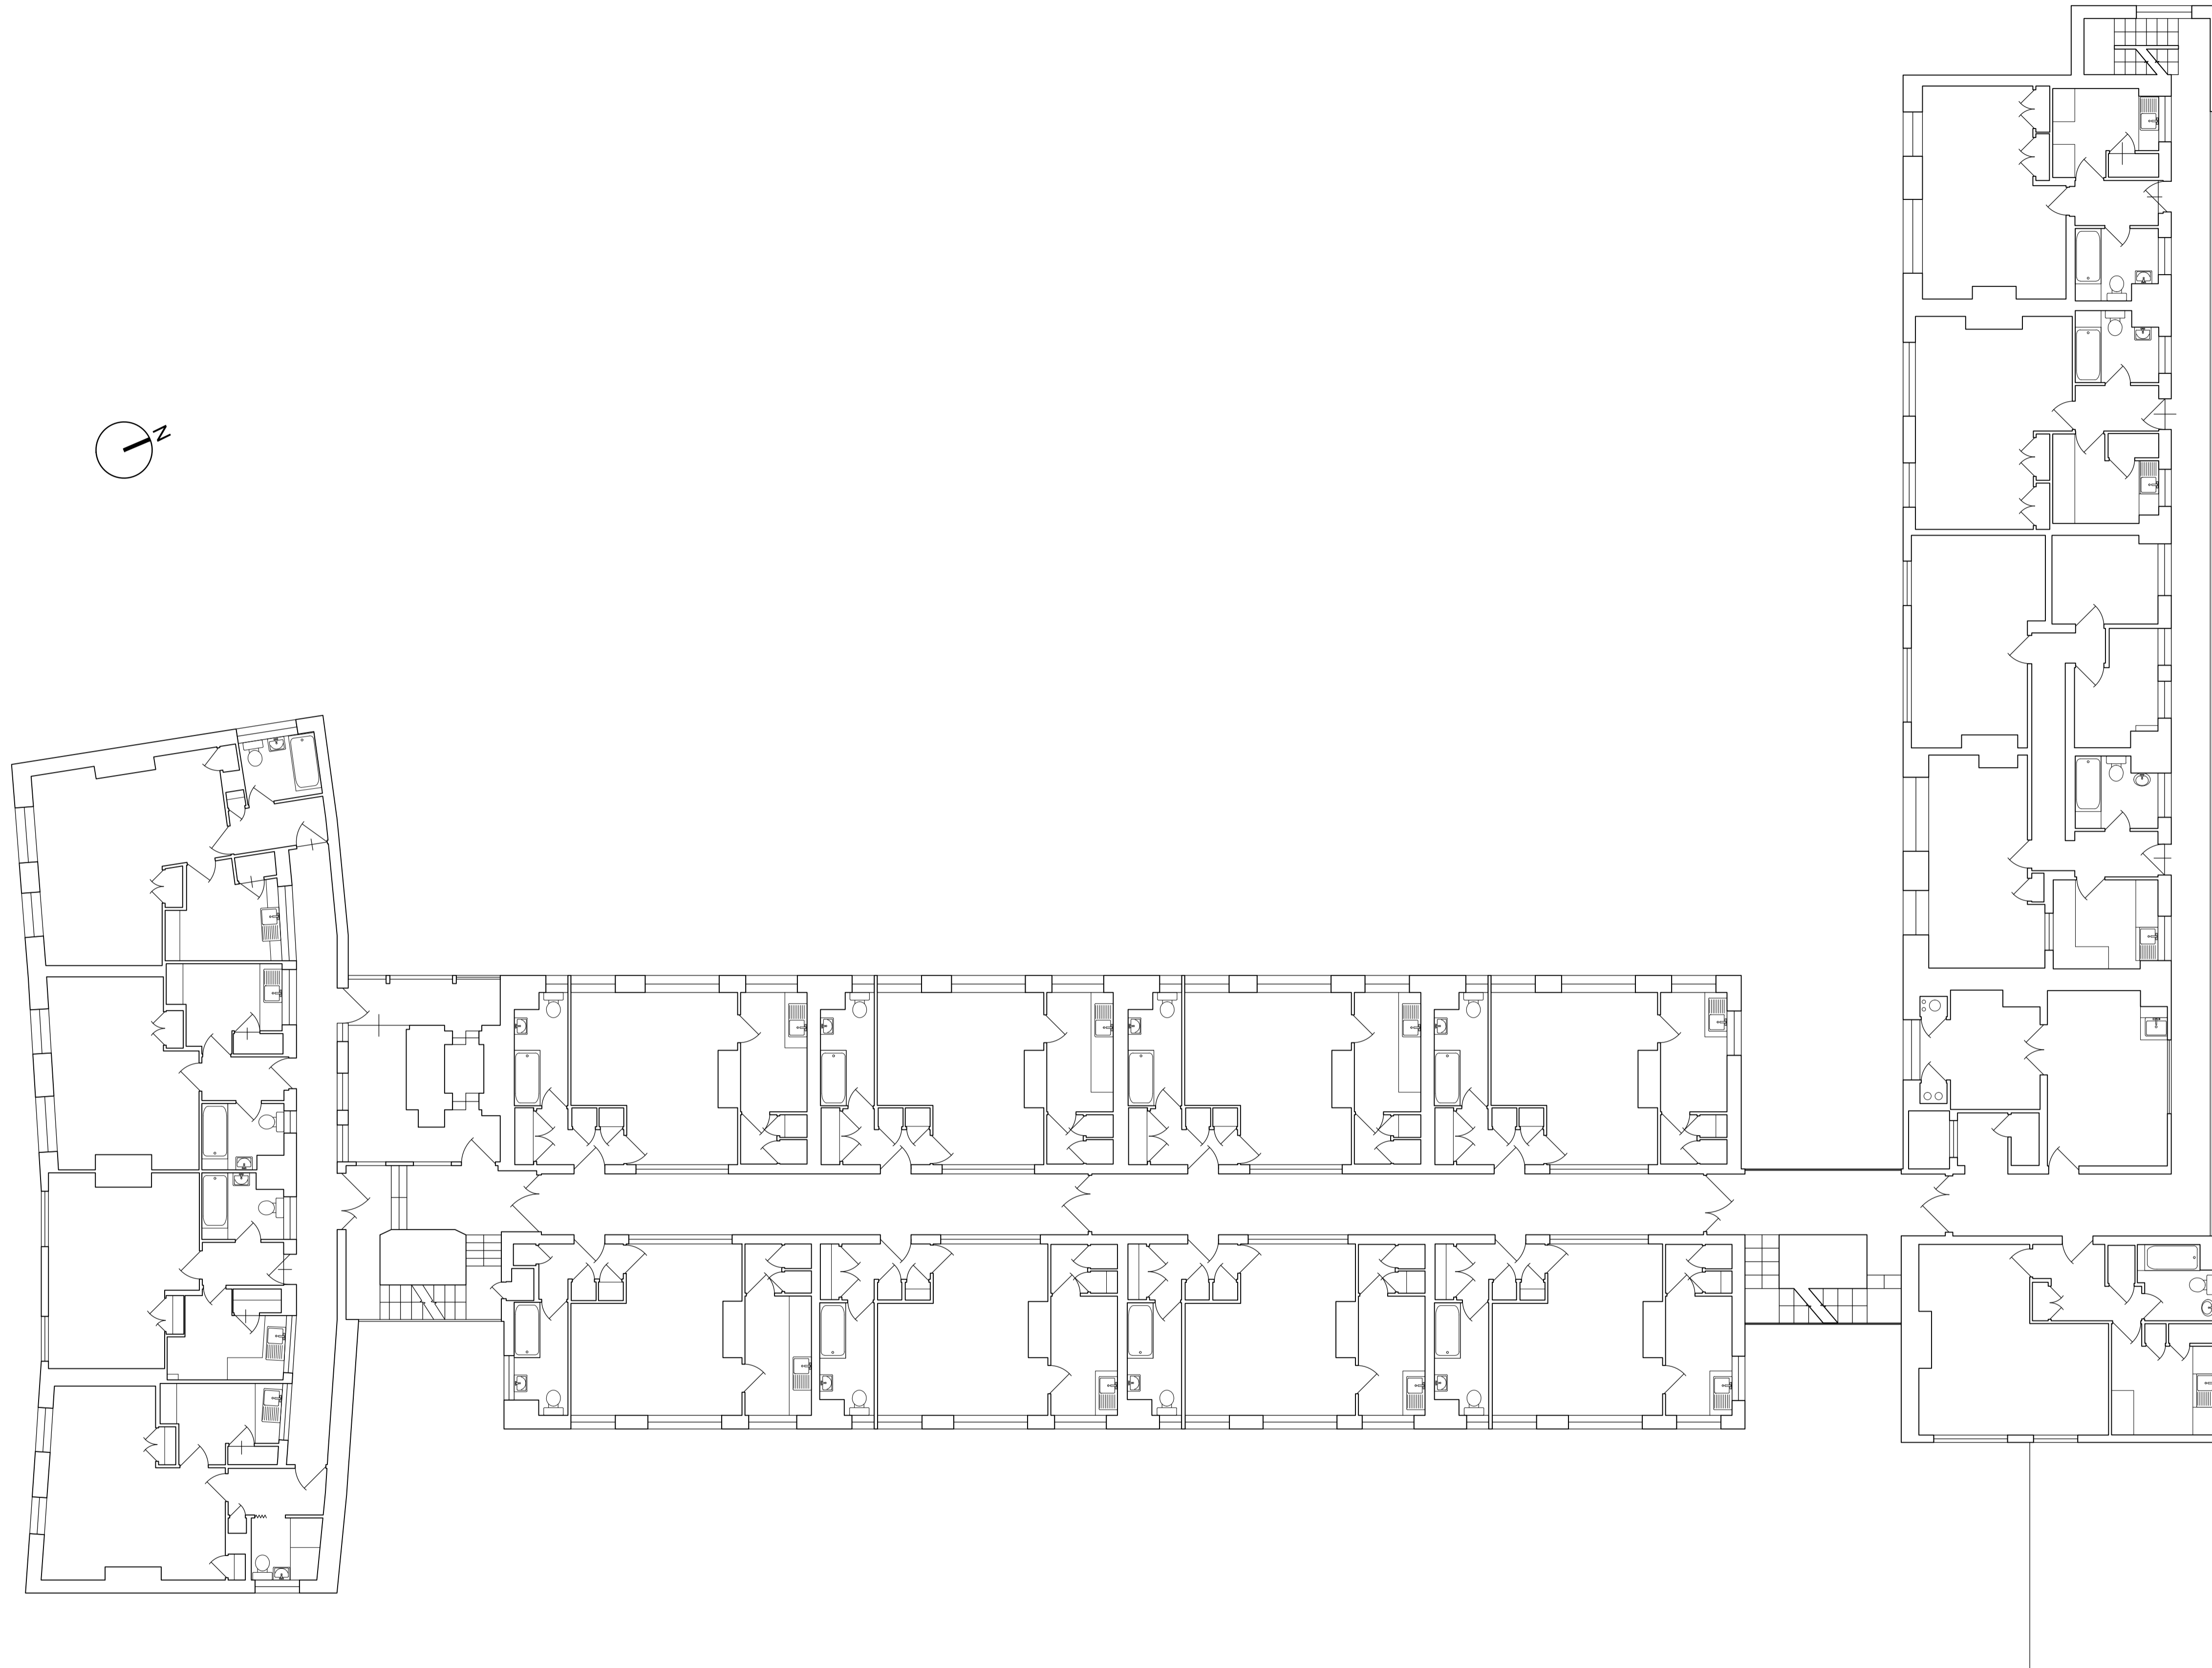


Notes :

- Dimensions are to be checked on site before fabrication and construction
- Any discrepancies are to be immediately notified to the architects
- Structural measurements are to be taken from the structural engineers drawings
- Do not scale
- Copyright reserved by GMA

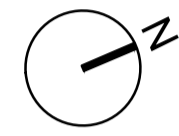

REV	DESCRIPTION	DATE
-----	-------------	------

DRAWING ISSUE STATUS

PLANNING

GMA ARCHITECTURE
Architects and Designers

UK House 82 Heath Road Twickenham TW1 4BA
Telephone 020 8891 5959 Fax 020 8607 9933
Email enquiries@gmaarchitecture.co.uk

Client
LONDON BOROUGH OF CAMDEN

Project
SHELTERED PILOT PROJECT
GREENWOOD

Drawing
FIRST FLOOR
EXISTING

Scale	Date	Drawn	Checked
1:100@A1	DEC 16	SJ	

Type	Client	
1		G 02