
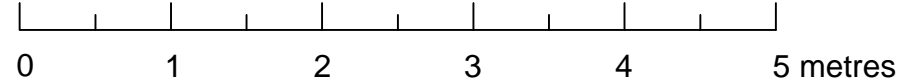
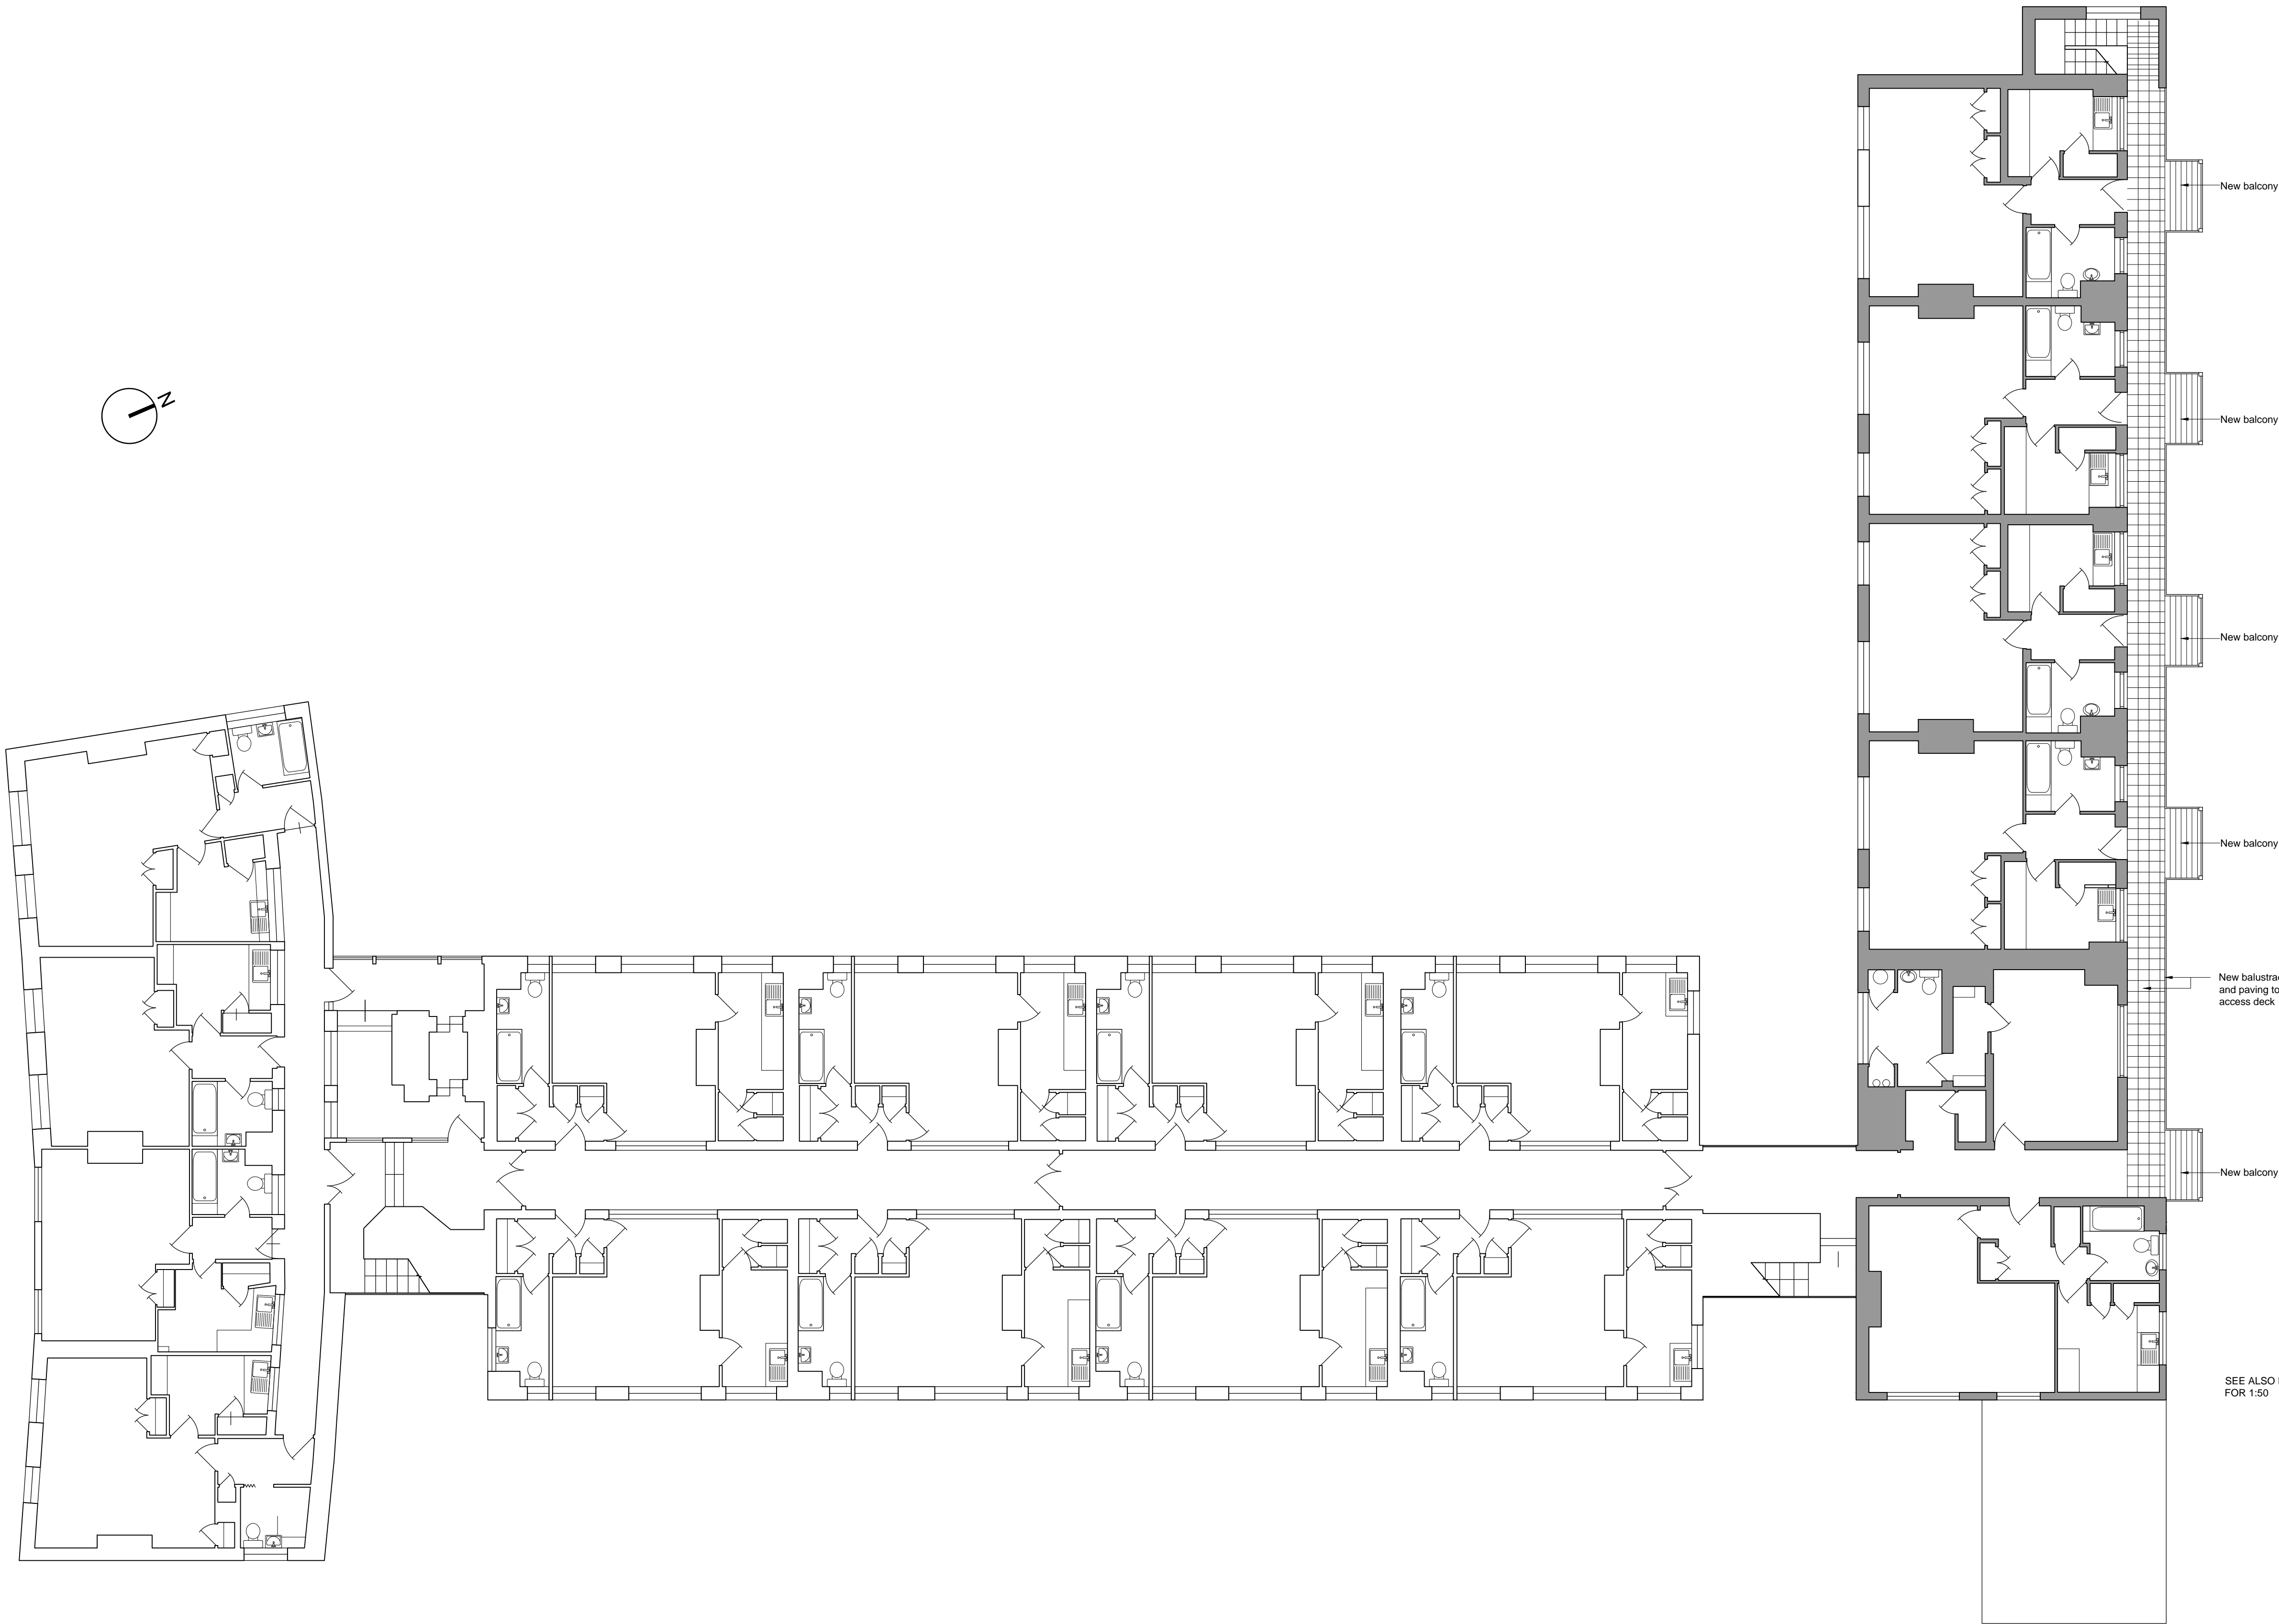


- Notes :
- Dimensions are to be checked on site before fabrication and construction
 - Any discrepancies are to be immediately notified to the architects
 - Structural measurements are to be taken from the structural engineers drawings
 - Do not scale
 - Copyright reserved by GMA

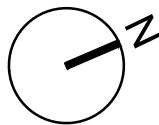

REV	DESCRIPTION	DATE
-----	-------------	------

DRAWING ISSUE STATUS

PLANNING

GMA ARCHITECTURE
Architects and Designers

UK House 82 Heath Road Twickenham TW1 4BA
Telephone 020 8891 5959 Fax 020 8607 9933
Email enquiries@gmaarchitecture.co.uk

Client
LONDON BOROUGH OF CAMDEN

Project
SHELTERED PILOT PROJECT
GREENWOOD

Drawing
SECOND FLOOR
PROPOSED

Scale	Date	Drawn	Checked
1:100@A1	DEC 16	SJ	
Type	Client	G 06	
1			