
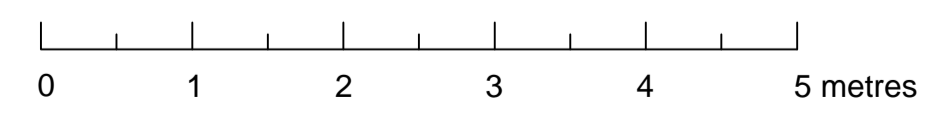


- Notes :
- Dimensions are to be checked on site before fabrication and construction
 - Any discrepancies are to be immediately notified to the architects
 - Structural measurements are to be taken from the structural engineers drawings
 - Do not scale
 - Copyright reserved by GMA

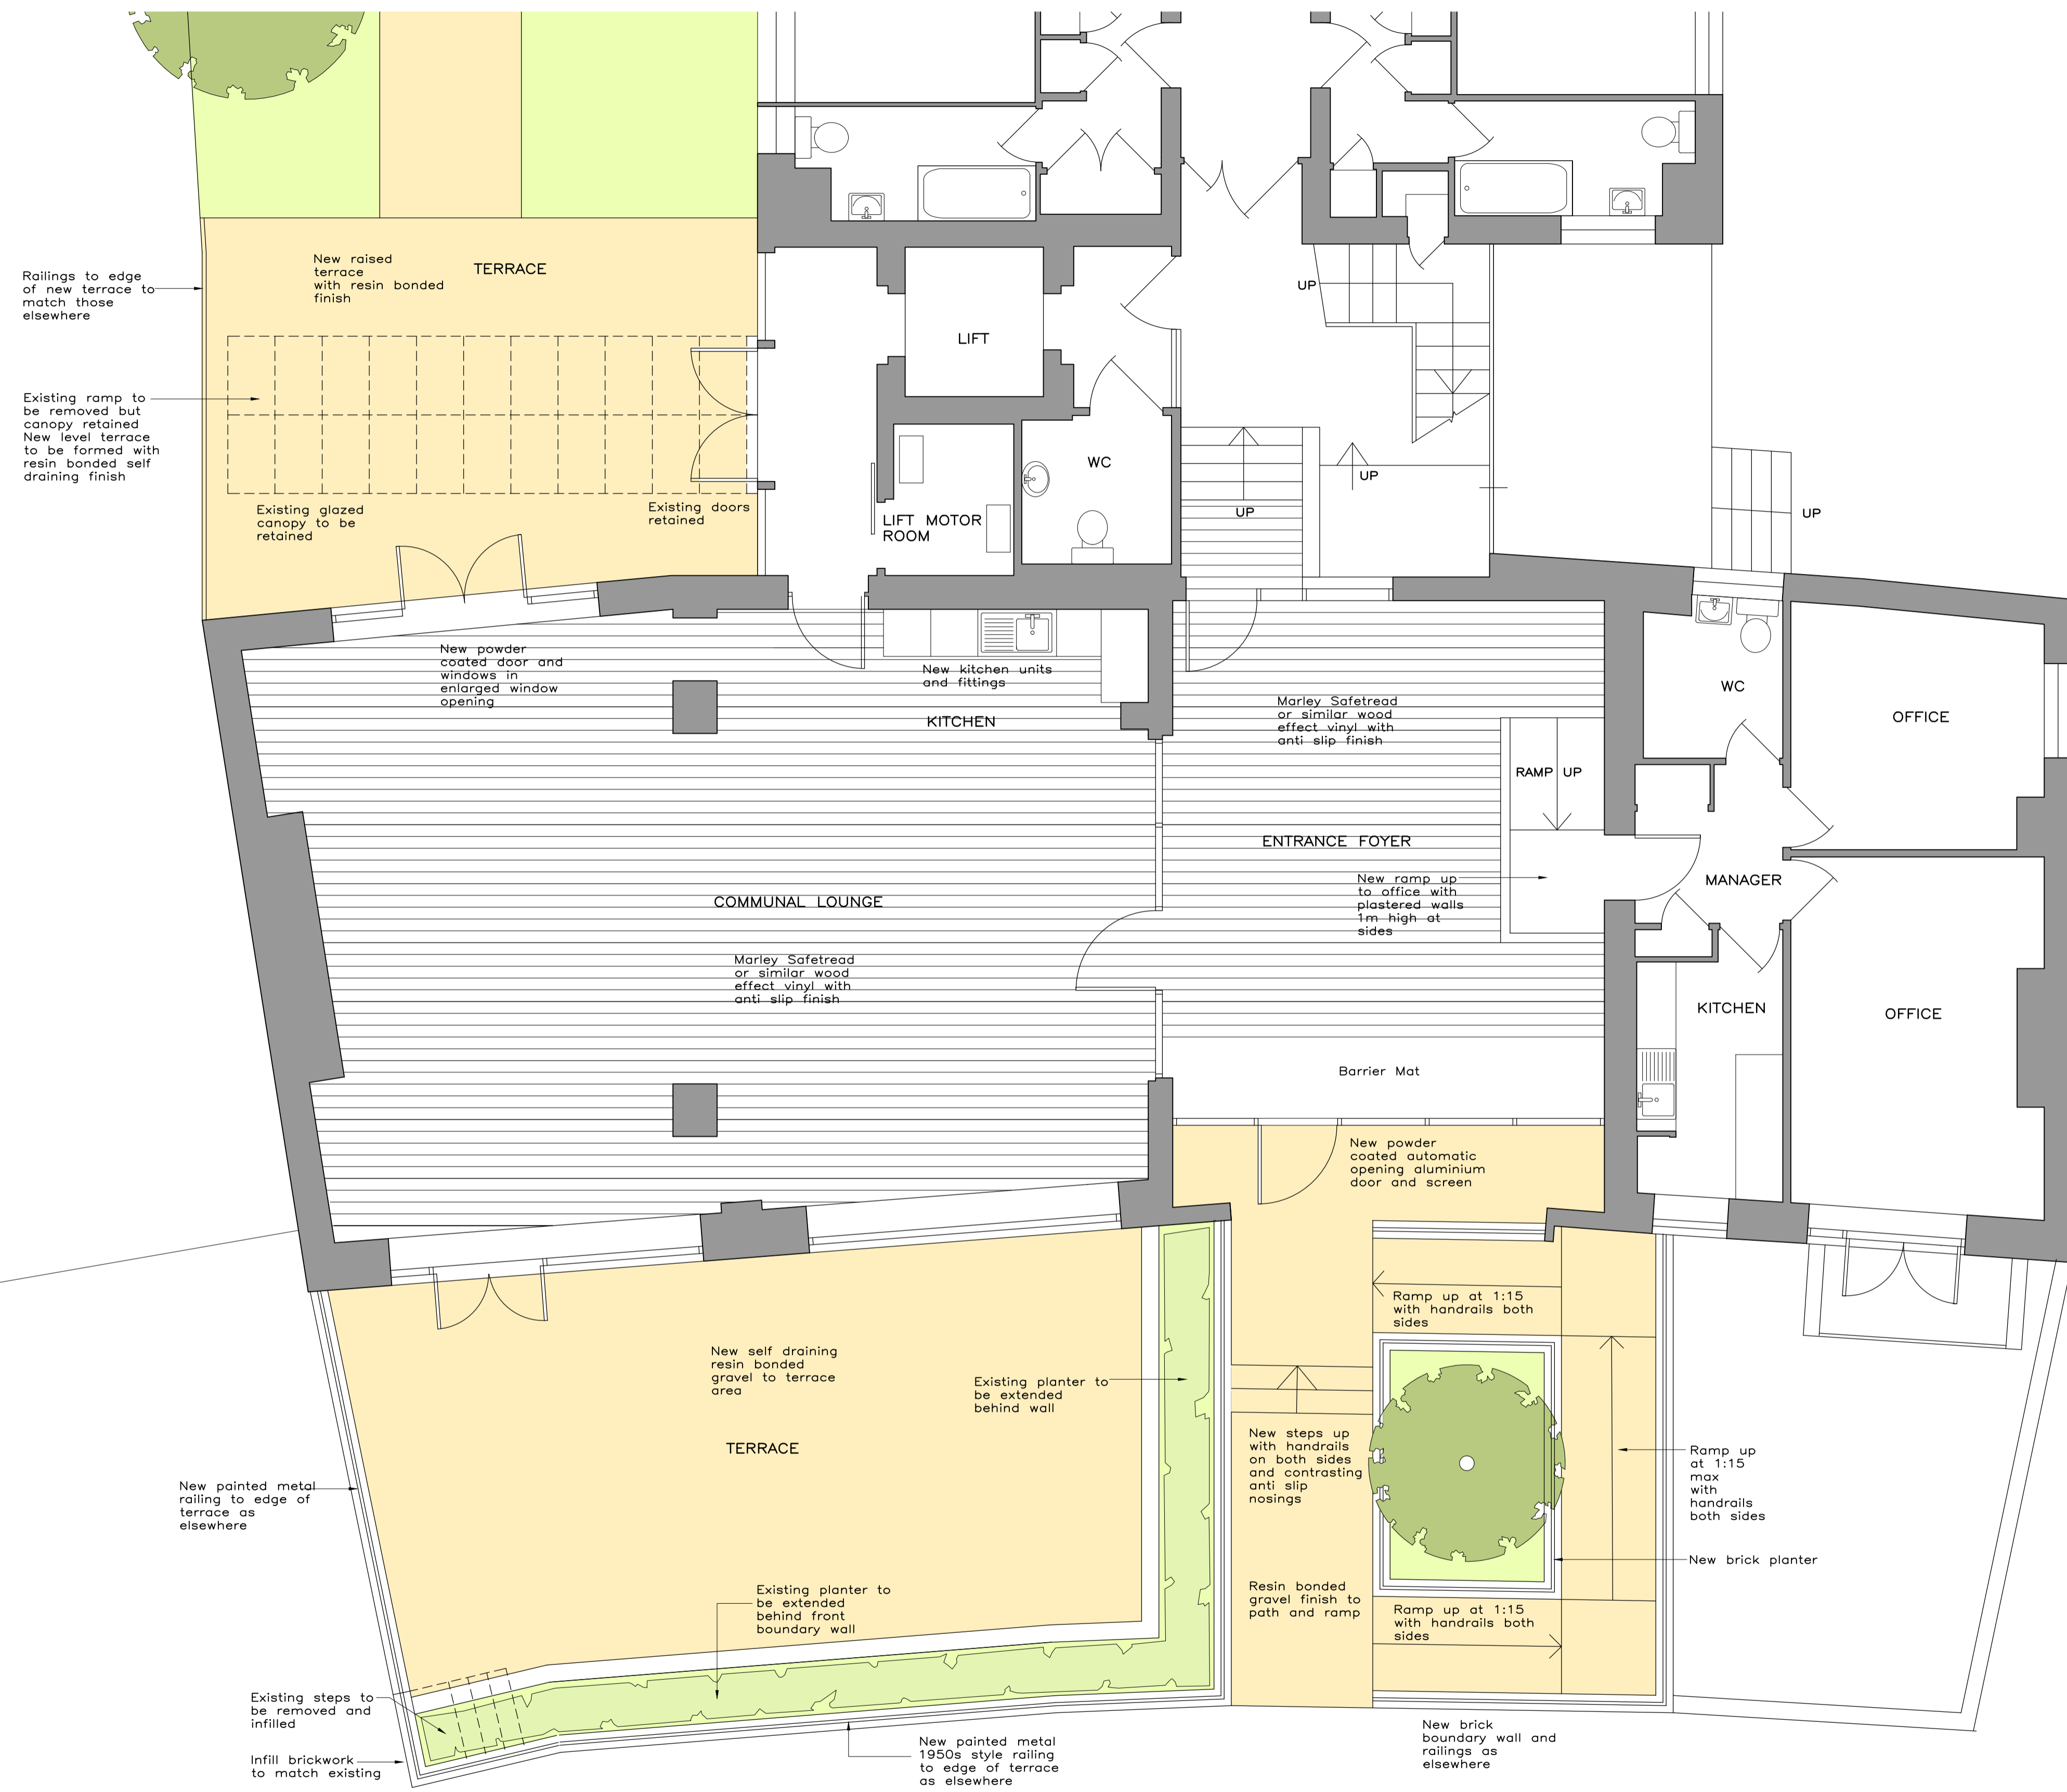

NOTE
LAYOUT SUBJECT TO
MEASURED SURVEY

REV	DESCRIPTION	DATE
DRAWING ISSUE STATUS		
<h1>PLANNING</h1>		
GMA ARCHITECTURE Architects and Designers		
<small>UK House 82 Heath Road Twickenham TW1 4BA Telephone 020 8891 5959 Fax 020 8607 9933 Email enquiries@gmaarchitecture.co.uk</small>		
Client LONDON BOROUGH OF CAMDEN		
Project SHELTERED PILOT PROJECT GREENWOOD		
Drawing MAIN ENTRANCE PROPOSED		
Scale 1:50@A1	Date DEC 16	Drawn SJ
Type 1	Client	G 07