



- Notes :
- Dimensions are to be checked on site before fabrication and construction
 - Any discrepancies are to be immediately notified to the architects
 - Structural measurements are to be taken from the structural engineers drawings
 - Do not scale
 - Copyright reserved by GMA

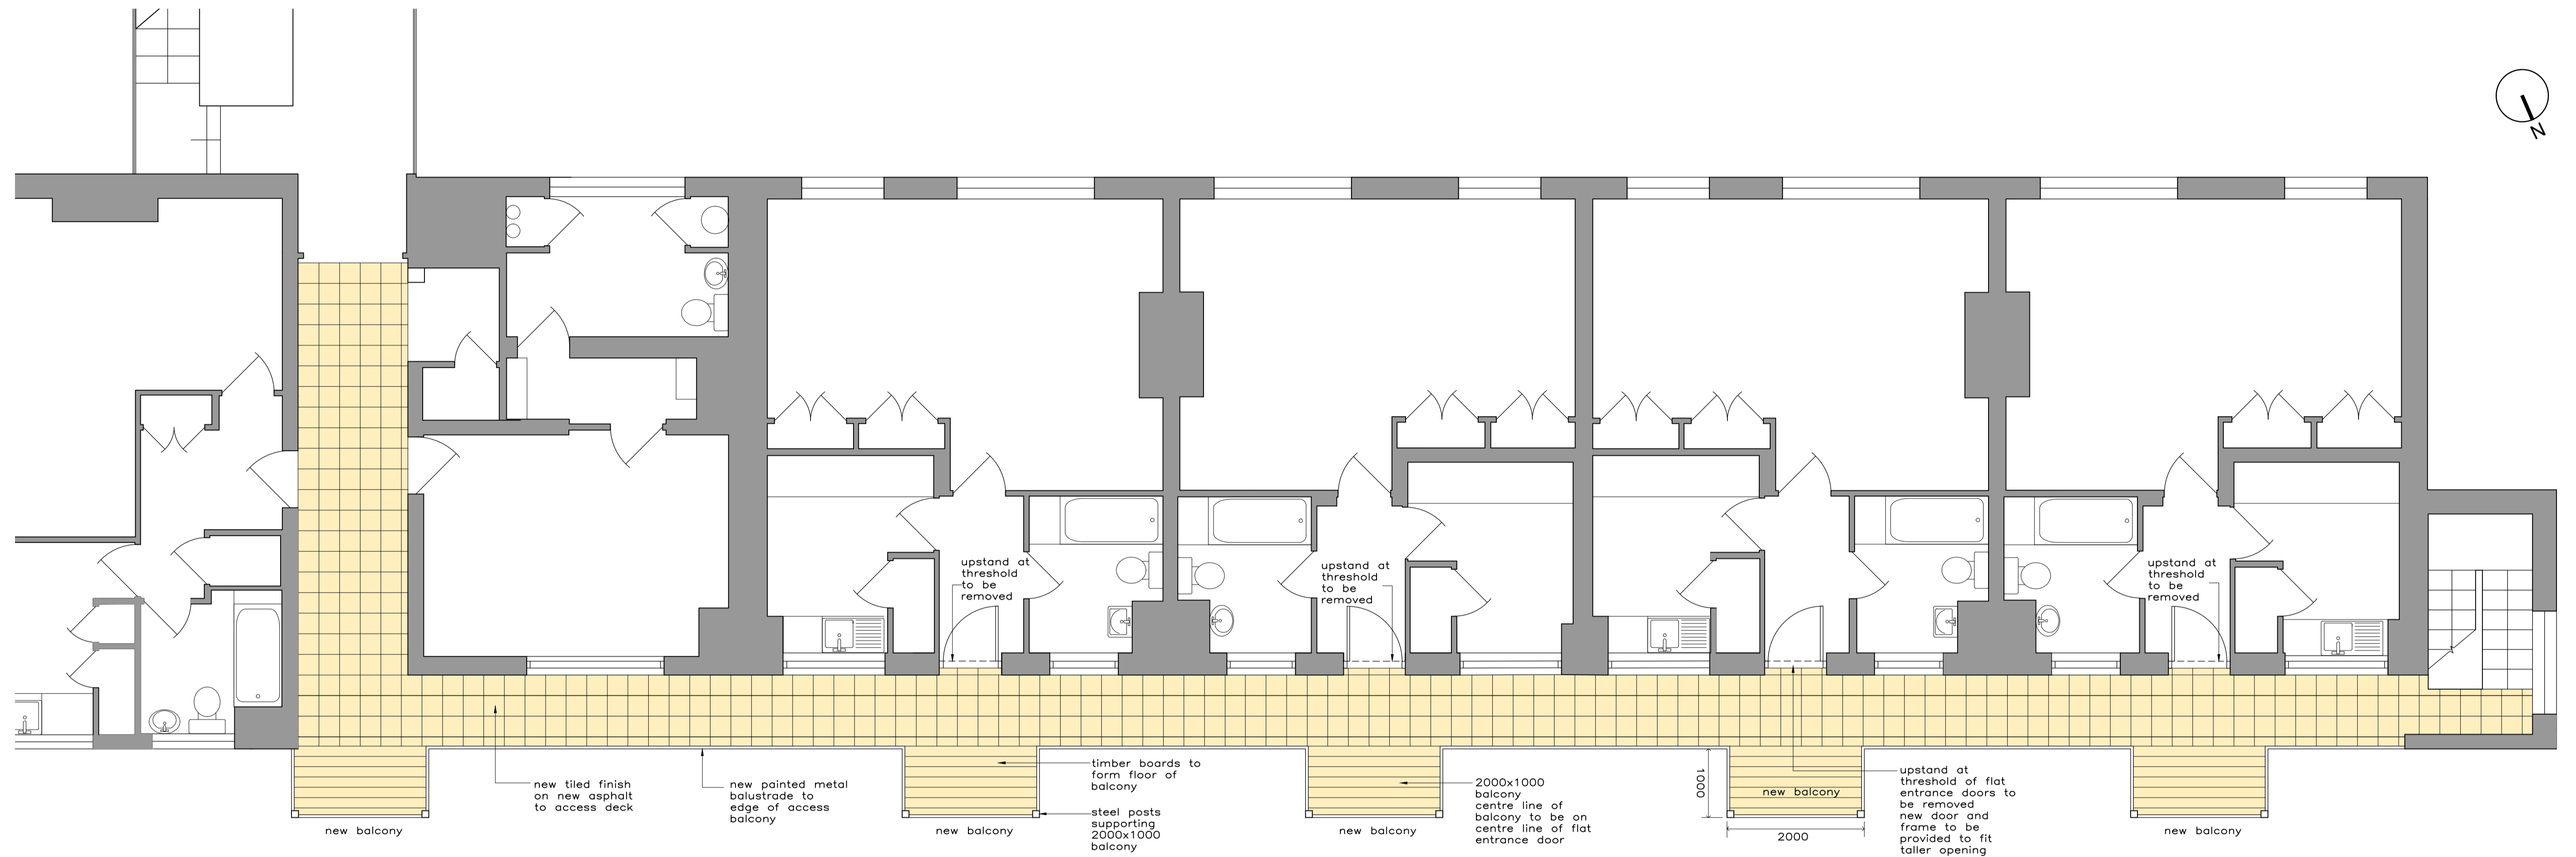

PLAN AT SECOND FLOOR LEVEL [FIRST SIMILAR]

NOTE
UPSTAND AT THRESHOLDS AT ENTRANCE
DOORS TO ALSO BE REMOVED AT GROUND
FLOOR LEVEL AND NEW DOORS TO BE
PROVIDED TO FIT HIGHER OPENING

NOTE
LAYOUT SUBJECT TO
MEASURED SURVEY

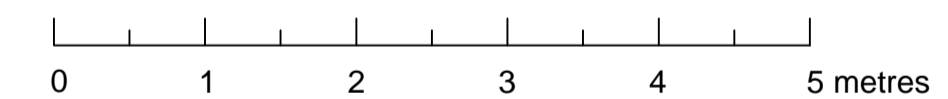

REV	DESCRIPTION	DATE
DRAWING ISSUE STATUS		
PLANNING		
GMA ARCHITECTURE Architects and Designers		
<small>UK House 82 Heath Road Twickenham TW1 4BA Telephone 020 8891 5959 Fax 020 8607 9933 Email enquiries@gmaarchitecture.co.uk</small>		
Client LONDON BOROUGH OF CAMDEN		
Project SHELTERED PILOT PROJECT GREENWOOD		
Drawing REAR ACCESS DECK PROPOSED		
Scale 1:50@A1	Date DEC 16	Drawn SJ
Type 1	Client	G 08

DRAWING ISSUE STATUS

PLANNING

GMA ARCHITECTURE
Architects and Designers

UK House 82 Heath Road Twickenham TW1 4BA
Telephone 020 8891 5959 Fax 020 8607 9933
Email enquiries@gmaarchitecture.co.uk

Client
LONDON BOROUGH OF CAMDEN

Project
SHELTERED PILOT PROJECT
GREENWOOD

Drawing
REAR ACCESS DECK
PROPOSED

Scale 1:50@A1	Date DEC 16	Drawn SJ	Checked
------------------	----------------	-------------	---------

Type 1	Client	G 08
-----------	--------	------