

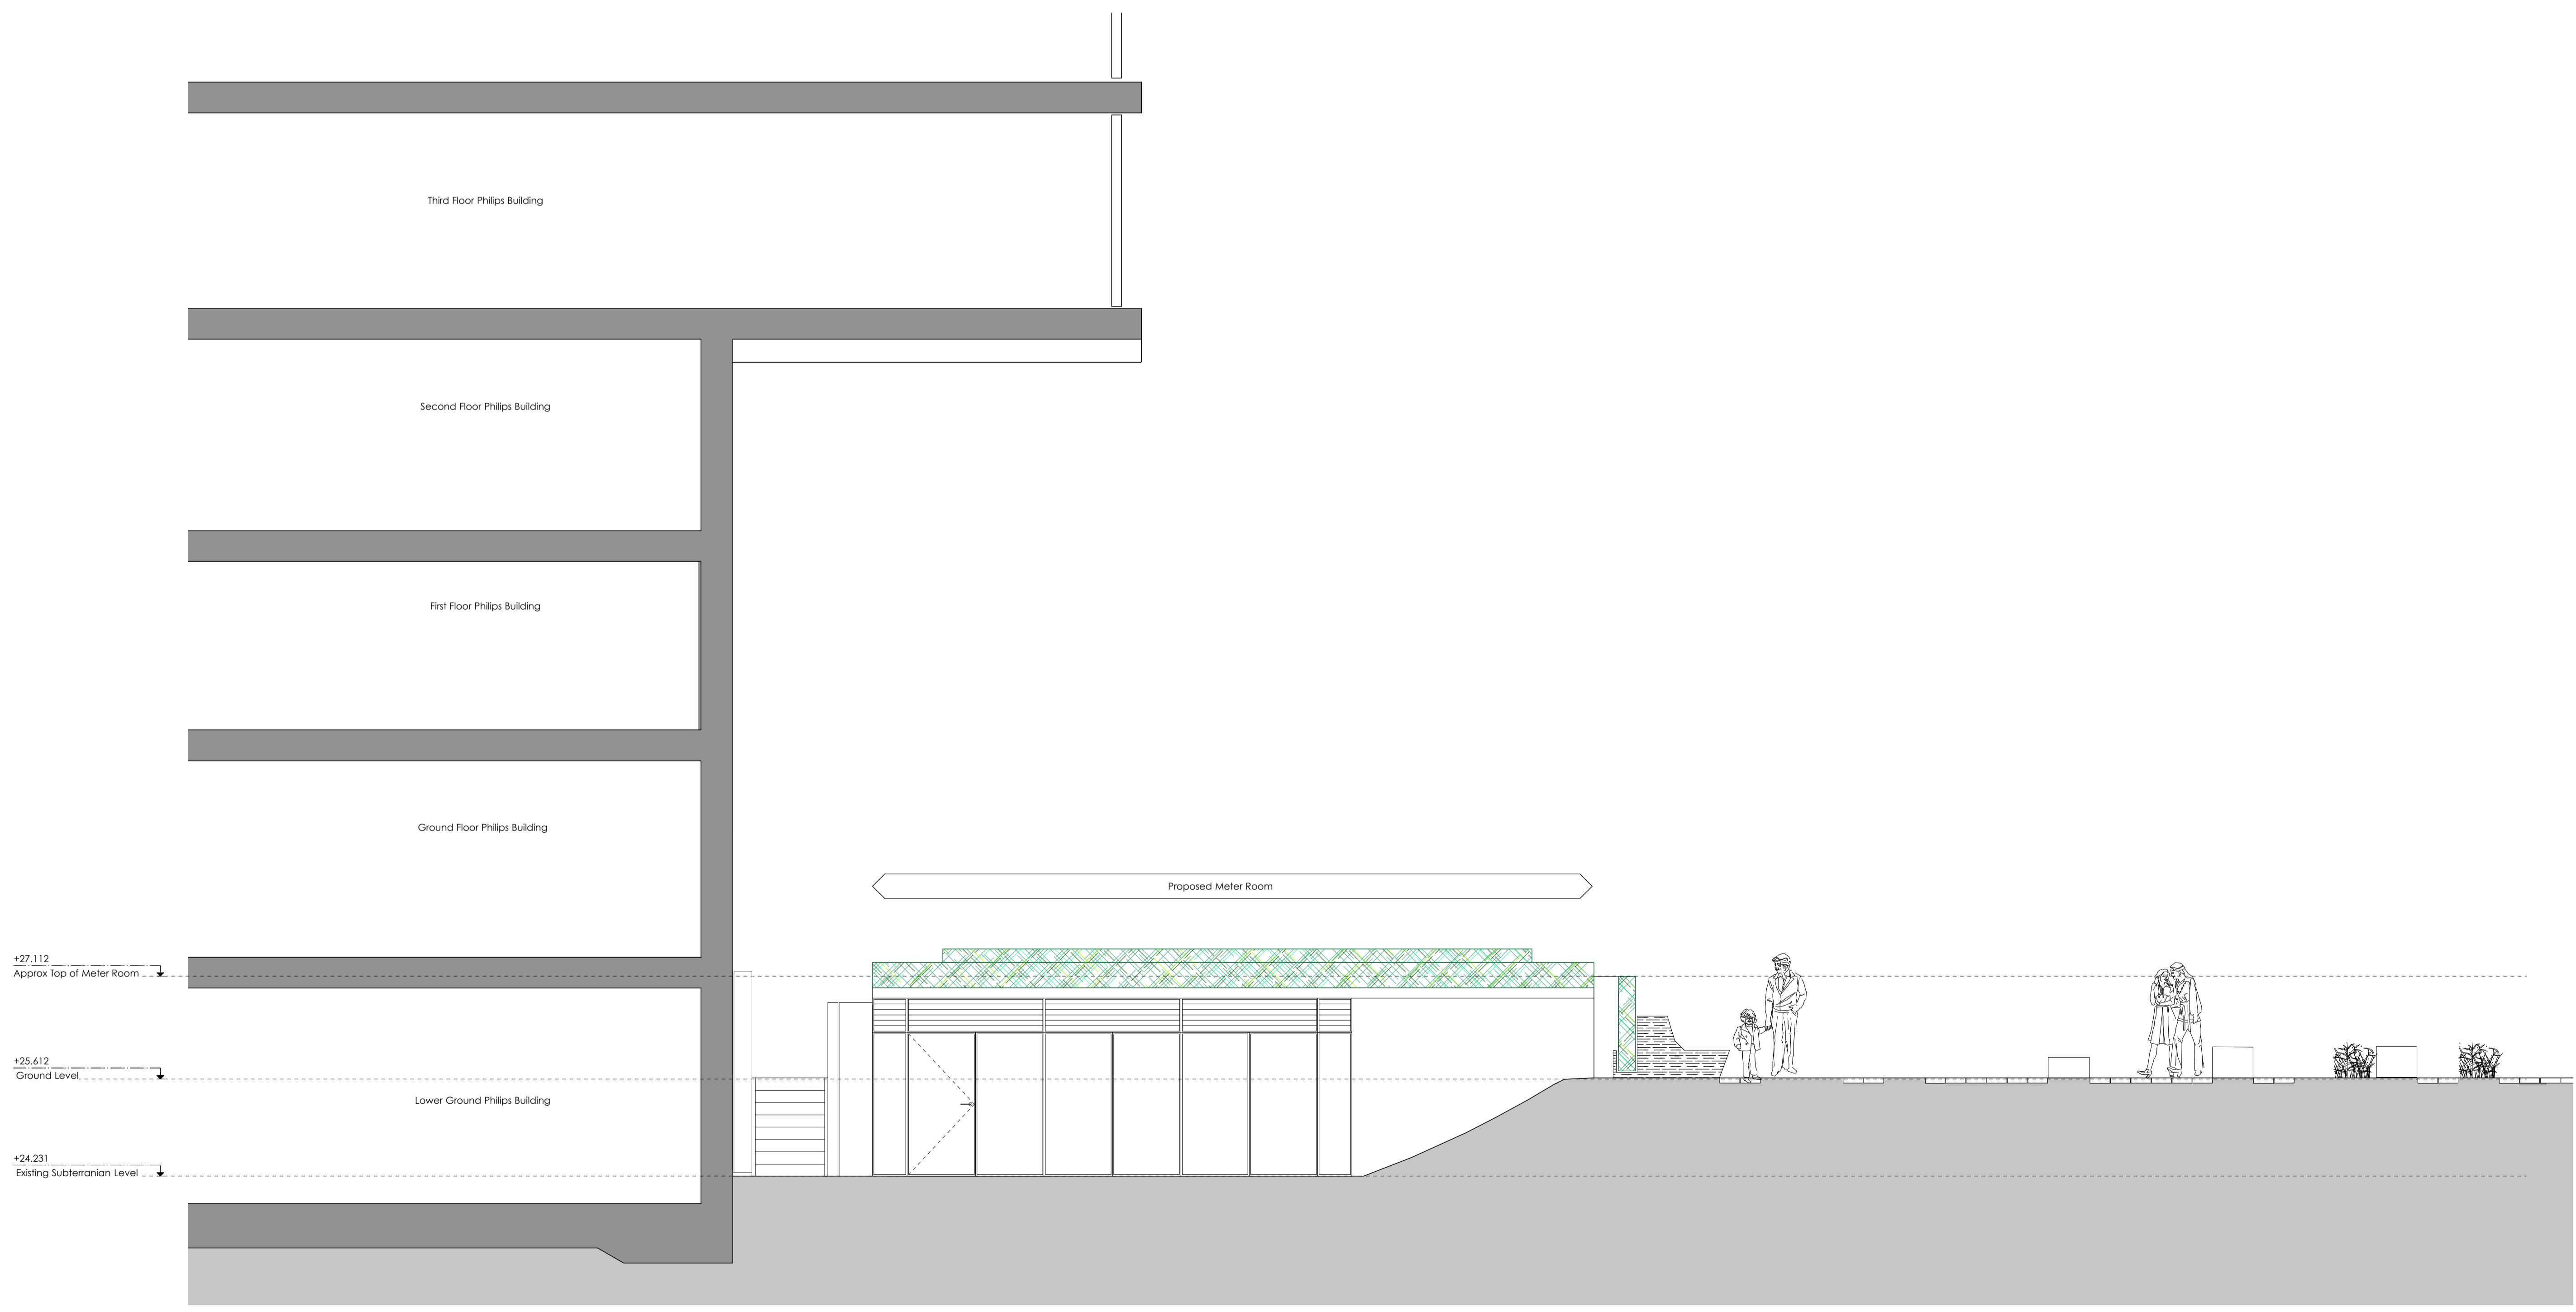


Notes:  
 1. Do not scale from this drawing.  
 2. All dimensions to be checked on site by the contractor and such dimensions to be his responsibility.  
 3. Report all drawing errors, omissions and discrepancies to the Architect.

Key  
 Proposed Feature Seating - Refer to Colour-Utd Drawings and Specifications.  
 Proposed Shrubs - Refer to Colour-Utd Drawings and Specifications.



1 As Proposed Section C-C  
 Scale: 1:50

Date	Description	CHKD	REV
30/01/17	Issue for M1 planning application	BP	P2
12/01/16	Issue for the Planning application	BP	P1

**TPM Studio**  
 Conventry Yard  
 New North Road  
 London N11 7JL  
 +44 (0) 20 3773 3374  
 info@tpm-studio.co.uk

Client:  
 SOAS  
 Faithful & Gould

Project:  
 SOAS  
 Gas Metering Room

Drawing Title:  
 As Proposed  
 Section C-C Through Gas Meter Room

Status:  
**PLANNING**

Scale: 50@A1 Date: January 2017  
 Project No: 1019 Drawing No: D202 Rev: P2