



Notes:
 1. Do not scale from this drawing.
 2. All dimensions to be checked on site by the contractor and such dimensions to be his responsibility.
 3. Report all drawing errors, omissions and discrepancies to the Architect.

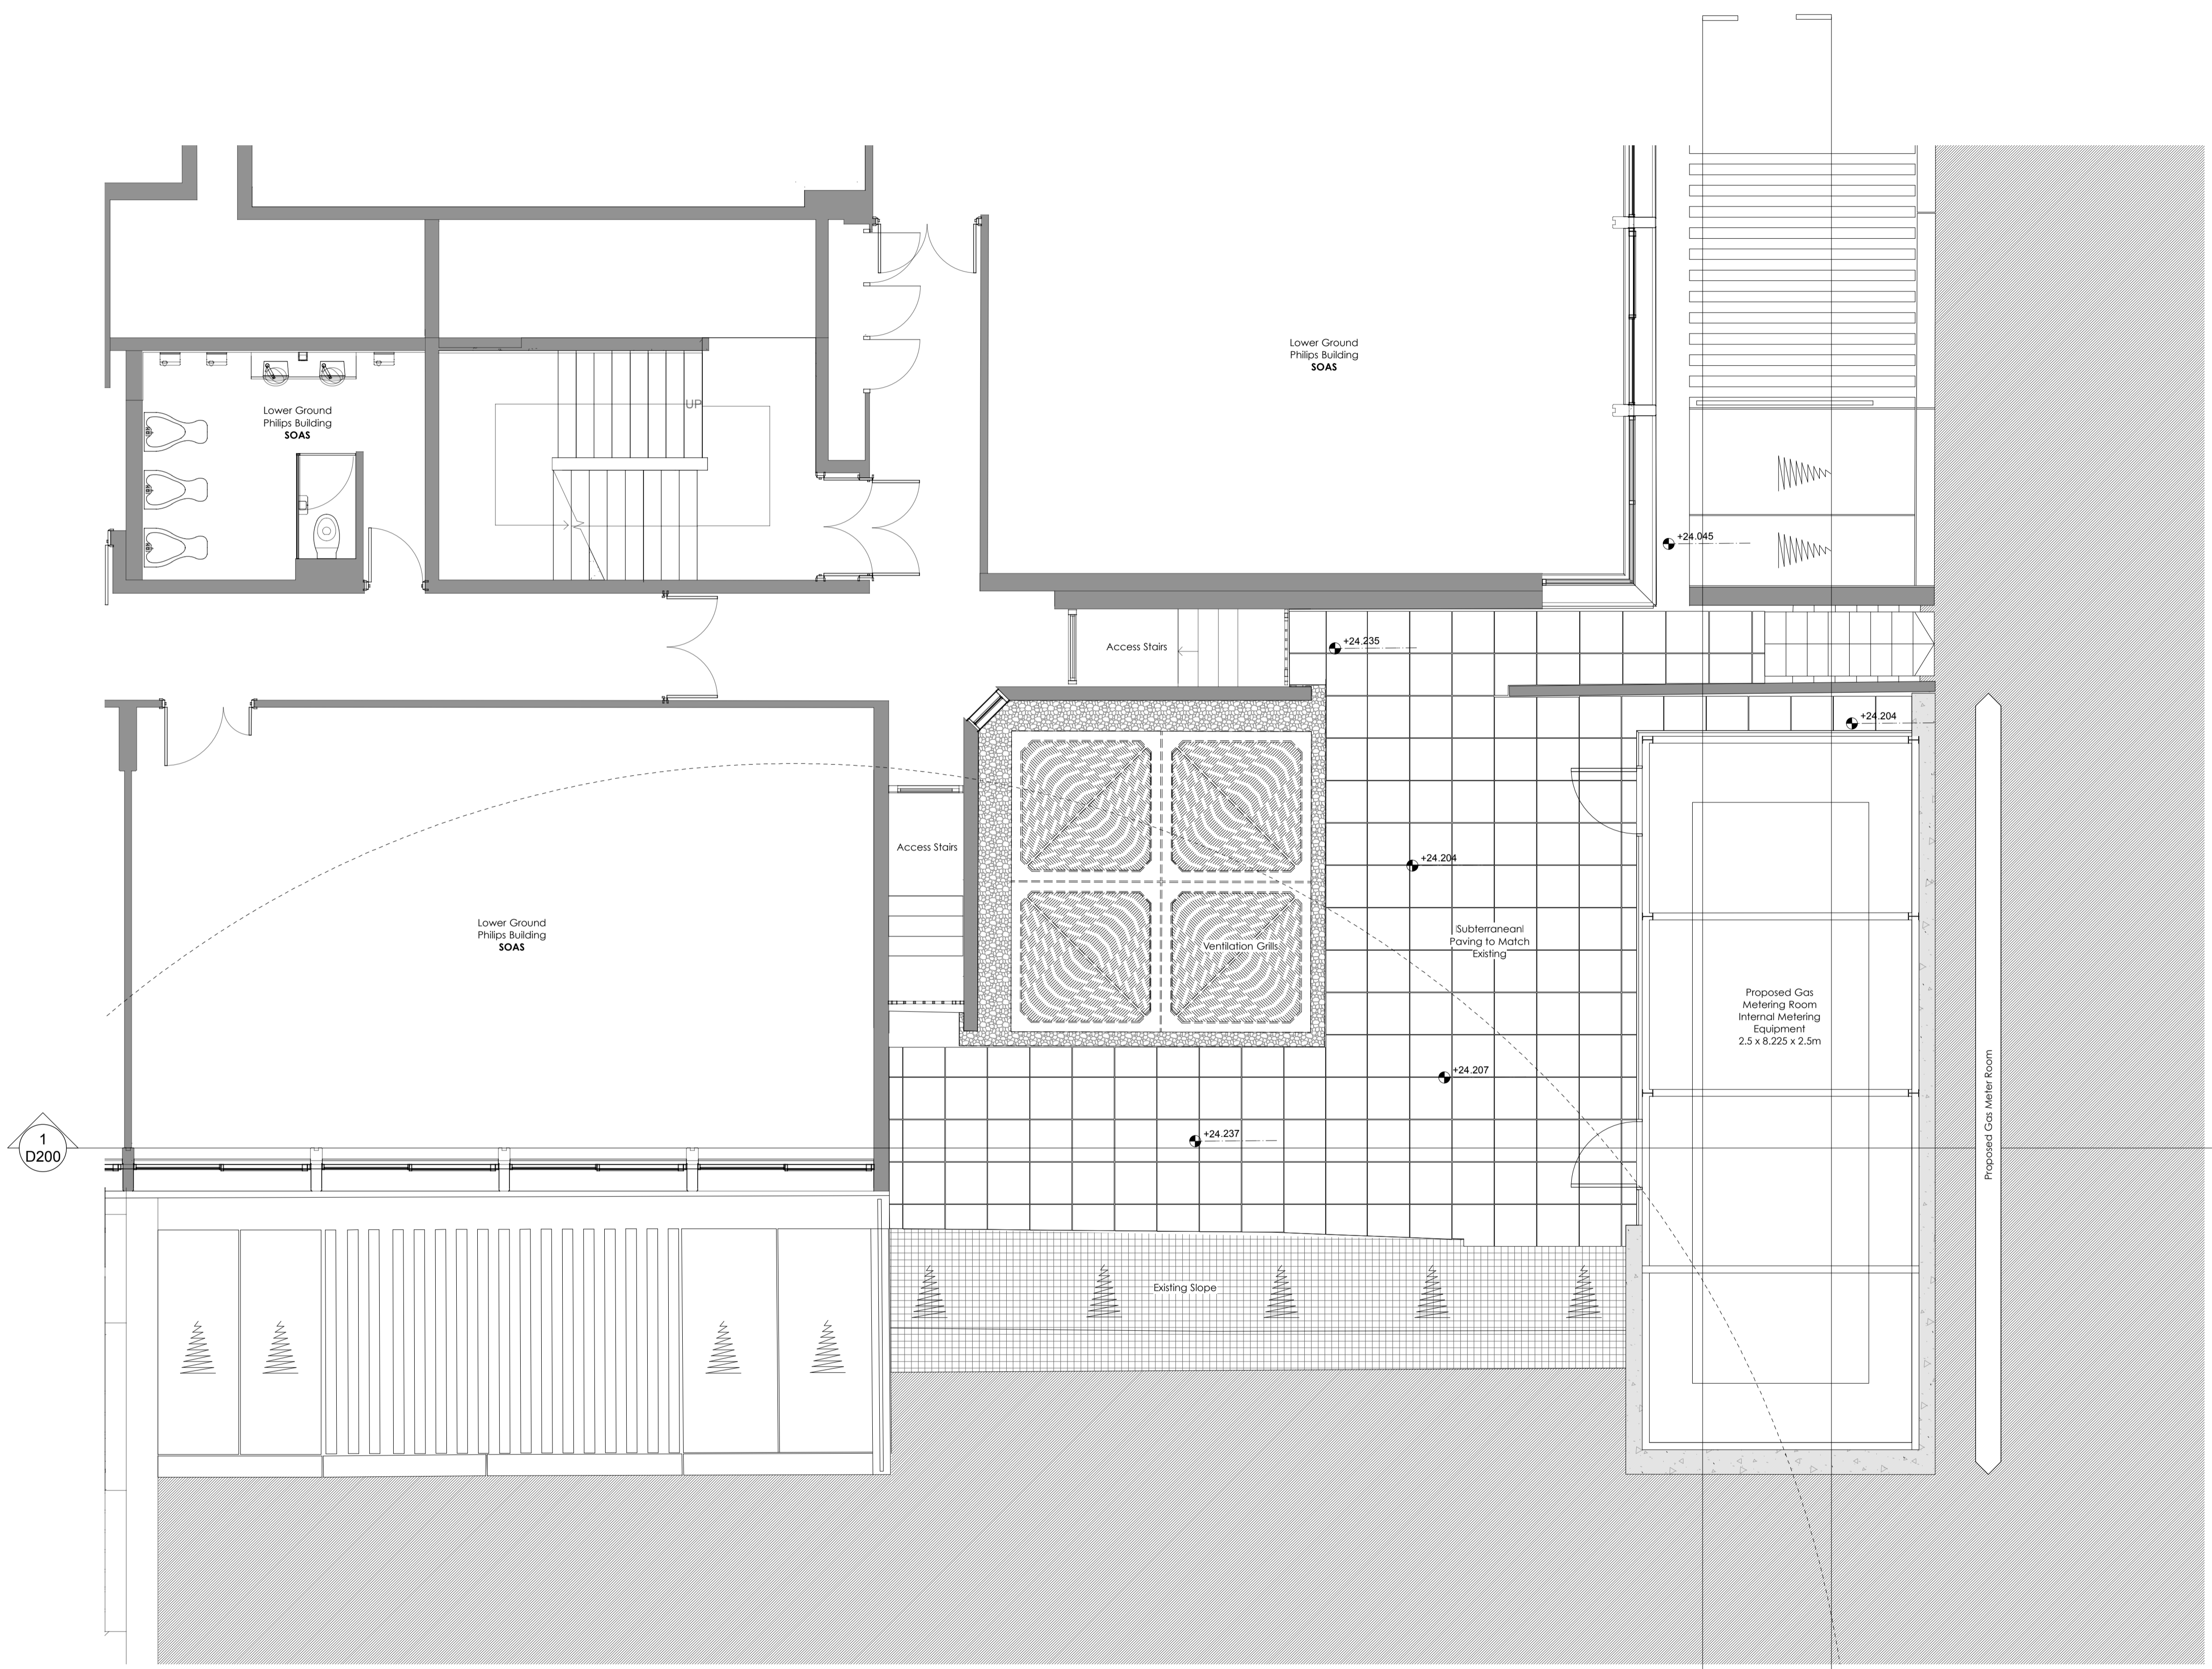

1 Lower Ground Proposals For New Gas Metering Room
 Scale: 1:50

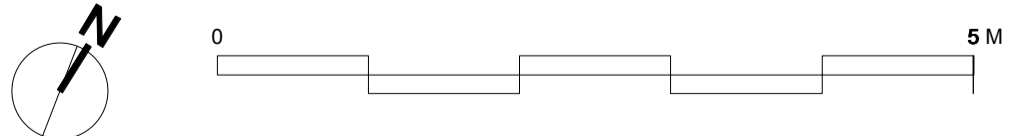

Date	Description	CHKD	REV
30/01/17	Issue for M1 planning application	BP	P1
12/01/16	Issue for P10 planning application	BP	P1

TPM Studio
 Canonbury Yard
 New North Road
 London N1 7RU
 +44 (0) 20 3773 3374
 info@tpm-studio.co.uk

Client:
 SOAS
 Faithful & Gould

Project:
 SOAS
 Gas Metering Room

Drawing Title:
 As Proposed
 Lower Ground Plan

Status:
 PLANNING

Scale: 50 @ A1
Date: January 2017

Project No: 1019
Drawing No: D100
Rev: P2