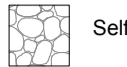

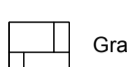






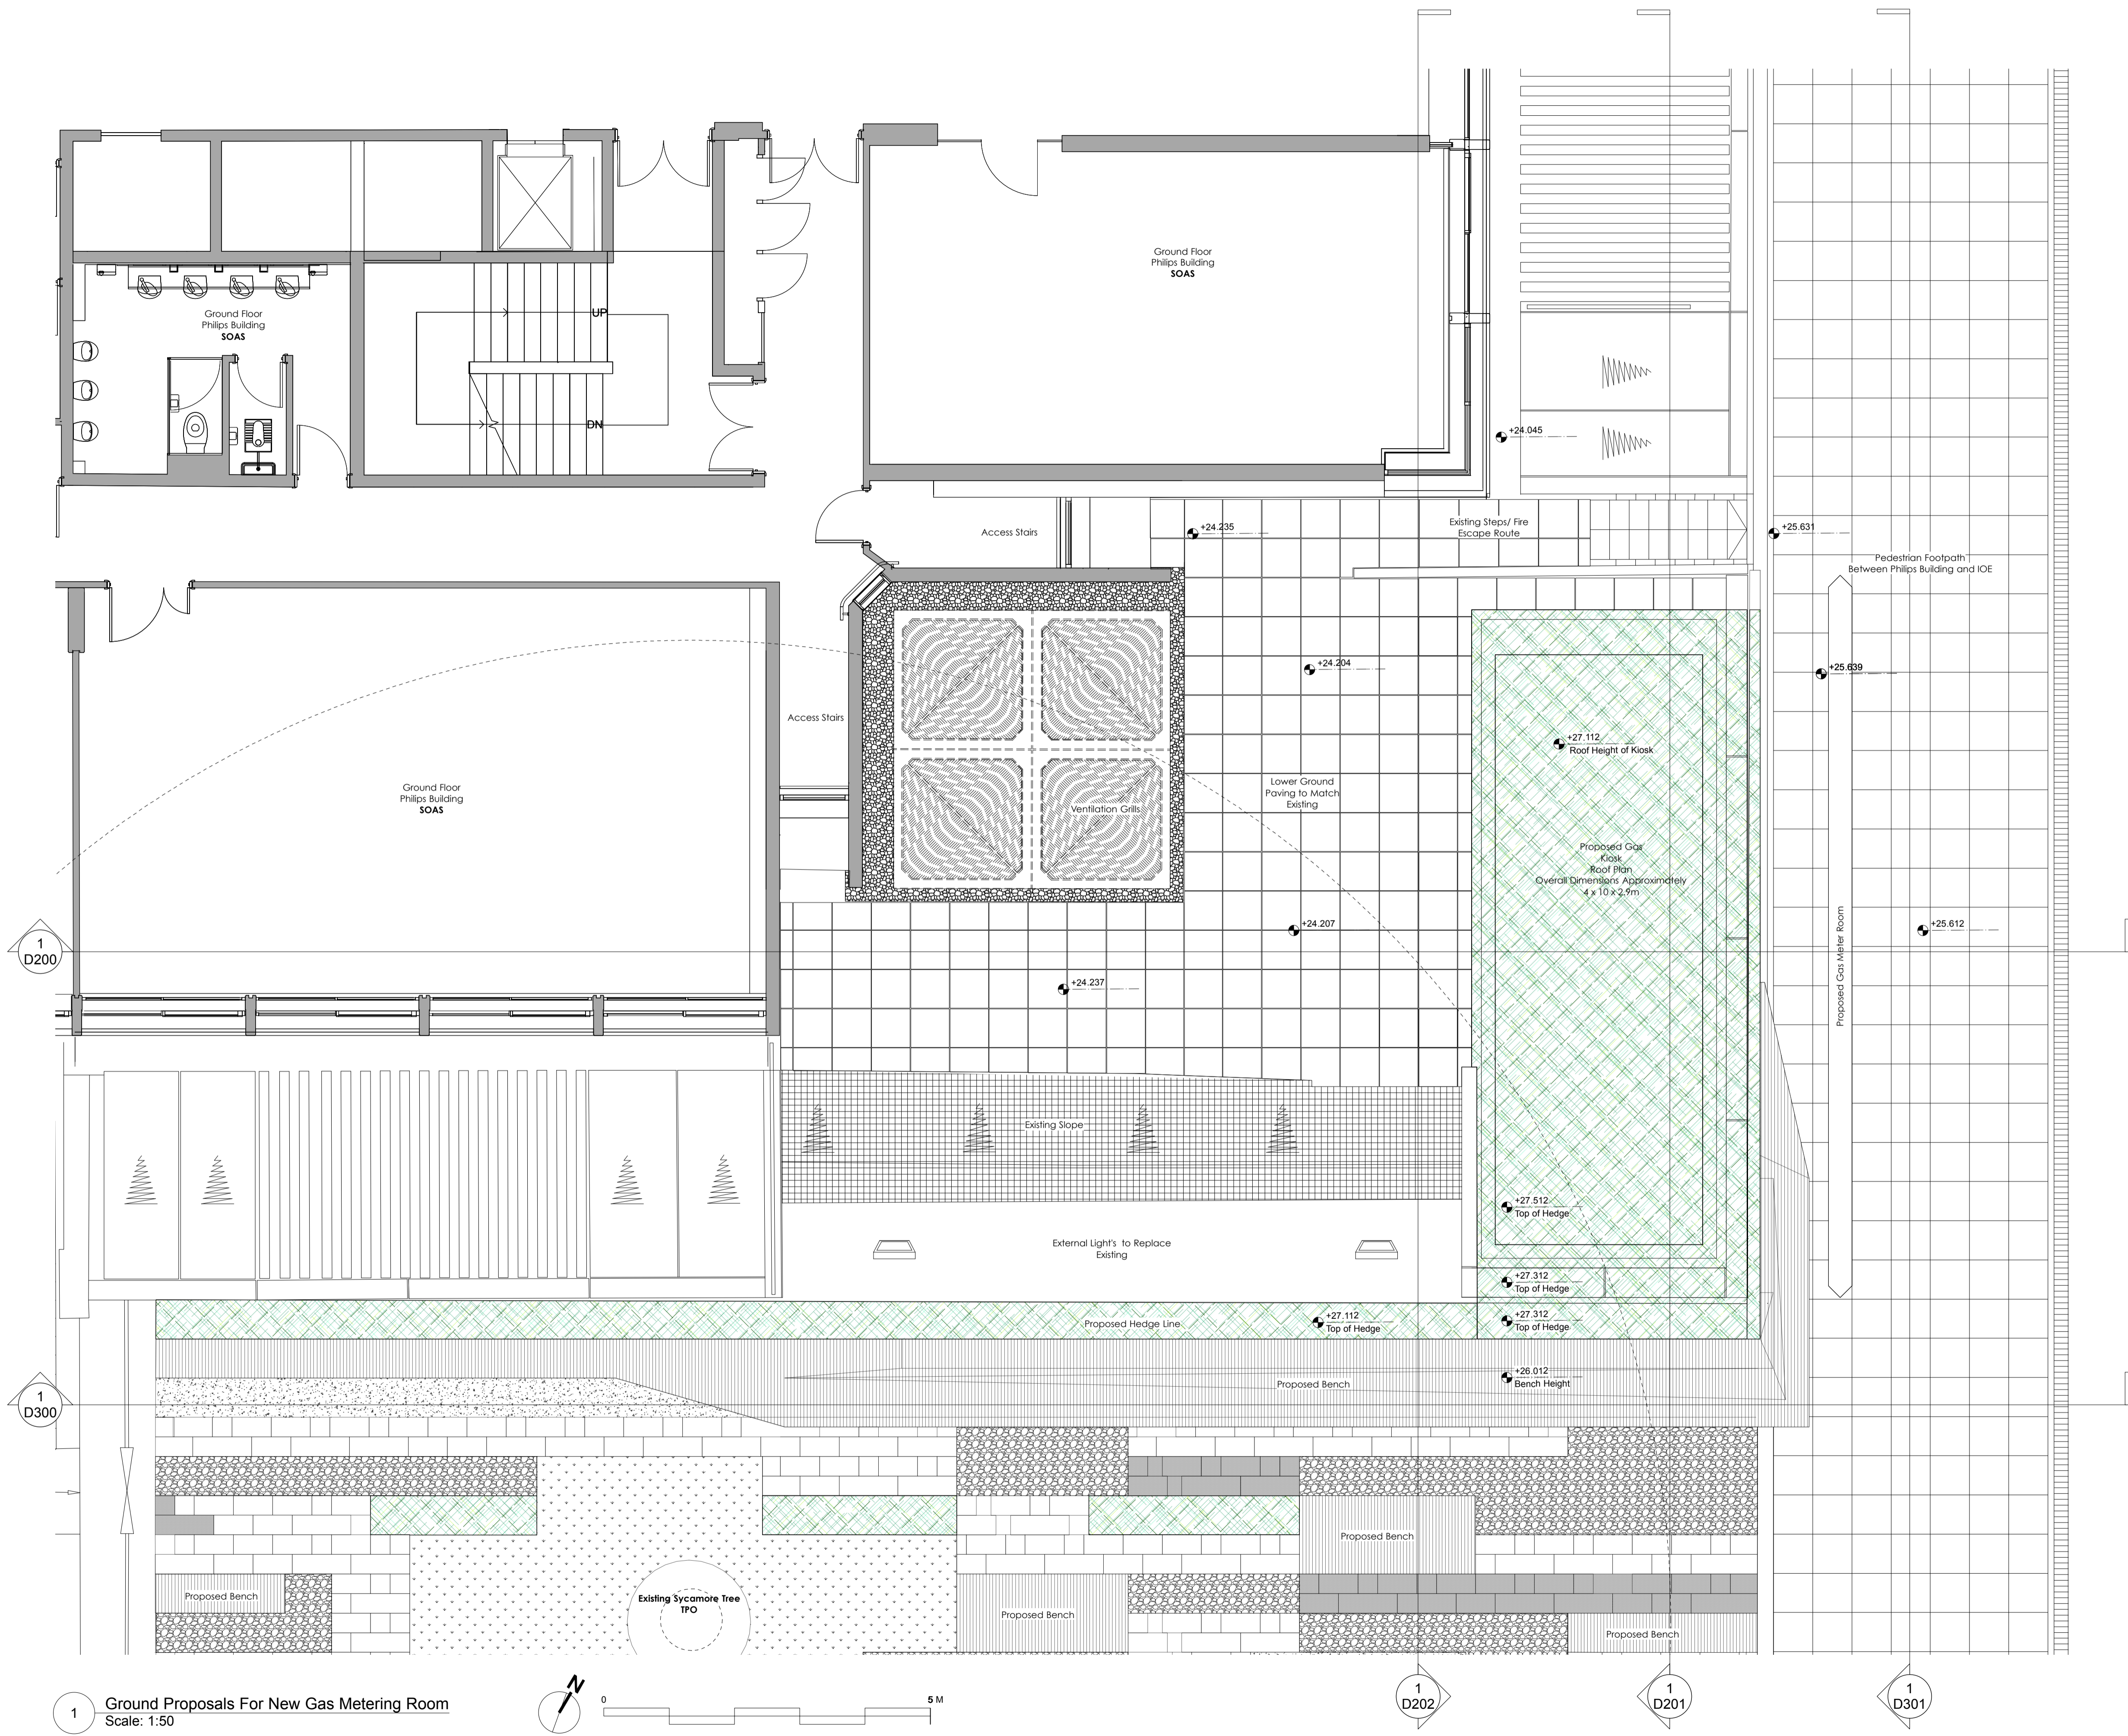
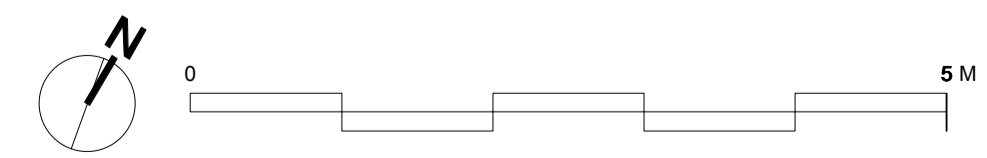


Notes:
 1. Detail scale from this drawing.
 2. All dimensions to be checked on site by the contractor and such dimensions to be his responsibility.
 3. Report all drawing errors, omissions and discrepancies to the Architect.

- Key External Landscape Finishes
-  Self Binding Gravel
 -  Timber Benching
 -  Granite Paving - Silver Grey
 -  Granite Paving - Dark Grey
 -  Existing Grass around Tree
 -  Ornamental Grasses
 -  New Paving to Match Existing
 -  Hedges - Both Artificial & Real Refer to Landscape Architects Specification
 -  Proposed External Light: Proposed External Light to Replace Redundant Lights



1 Ground Proposals For New Gas Metering Room
 Scale: 1:50



Date	Description	CHKD	Rev
30/01/17	Issue for planning application	BP	P2
12/01/16	Issue for the Planning application	BP	P1

TPM Studio
 Conventry Road
 New North Road
 London N17 7JZ
 +44 (0) 20 3773 3374
 info@tpm-studio.co.uk

Client:
 SOAS
 Faithful & Gould

Project:
 SOAS
 Gas Metering Room

Drawing Title:
 As Proposed
 Ground Plan

Status:
PLANNING

Scale: 50 @ A1 Date: January 2017
 Project No: 1019 Drawing No: D101 Rev: P2