


Notes:
 1. Do not scale from this drawing.
 2. All dimensions to be checked on site by the contractor and such dimensions to be his responsibility.
 3. Report all drawing errors, omissions and discrepancies to the Architect.

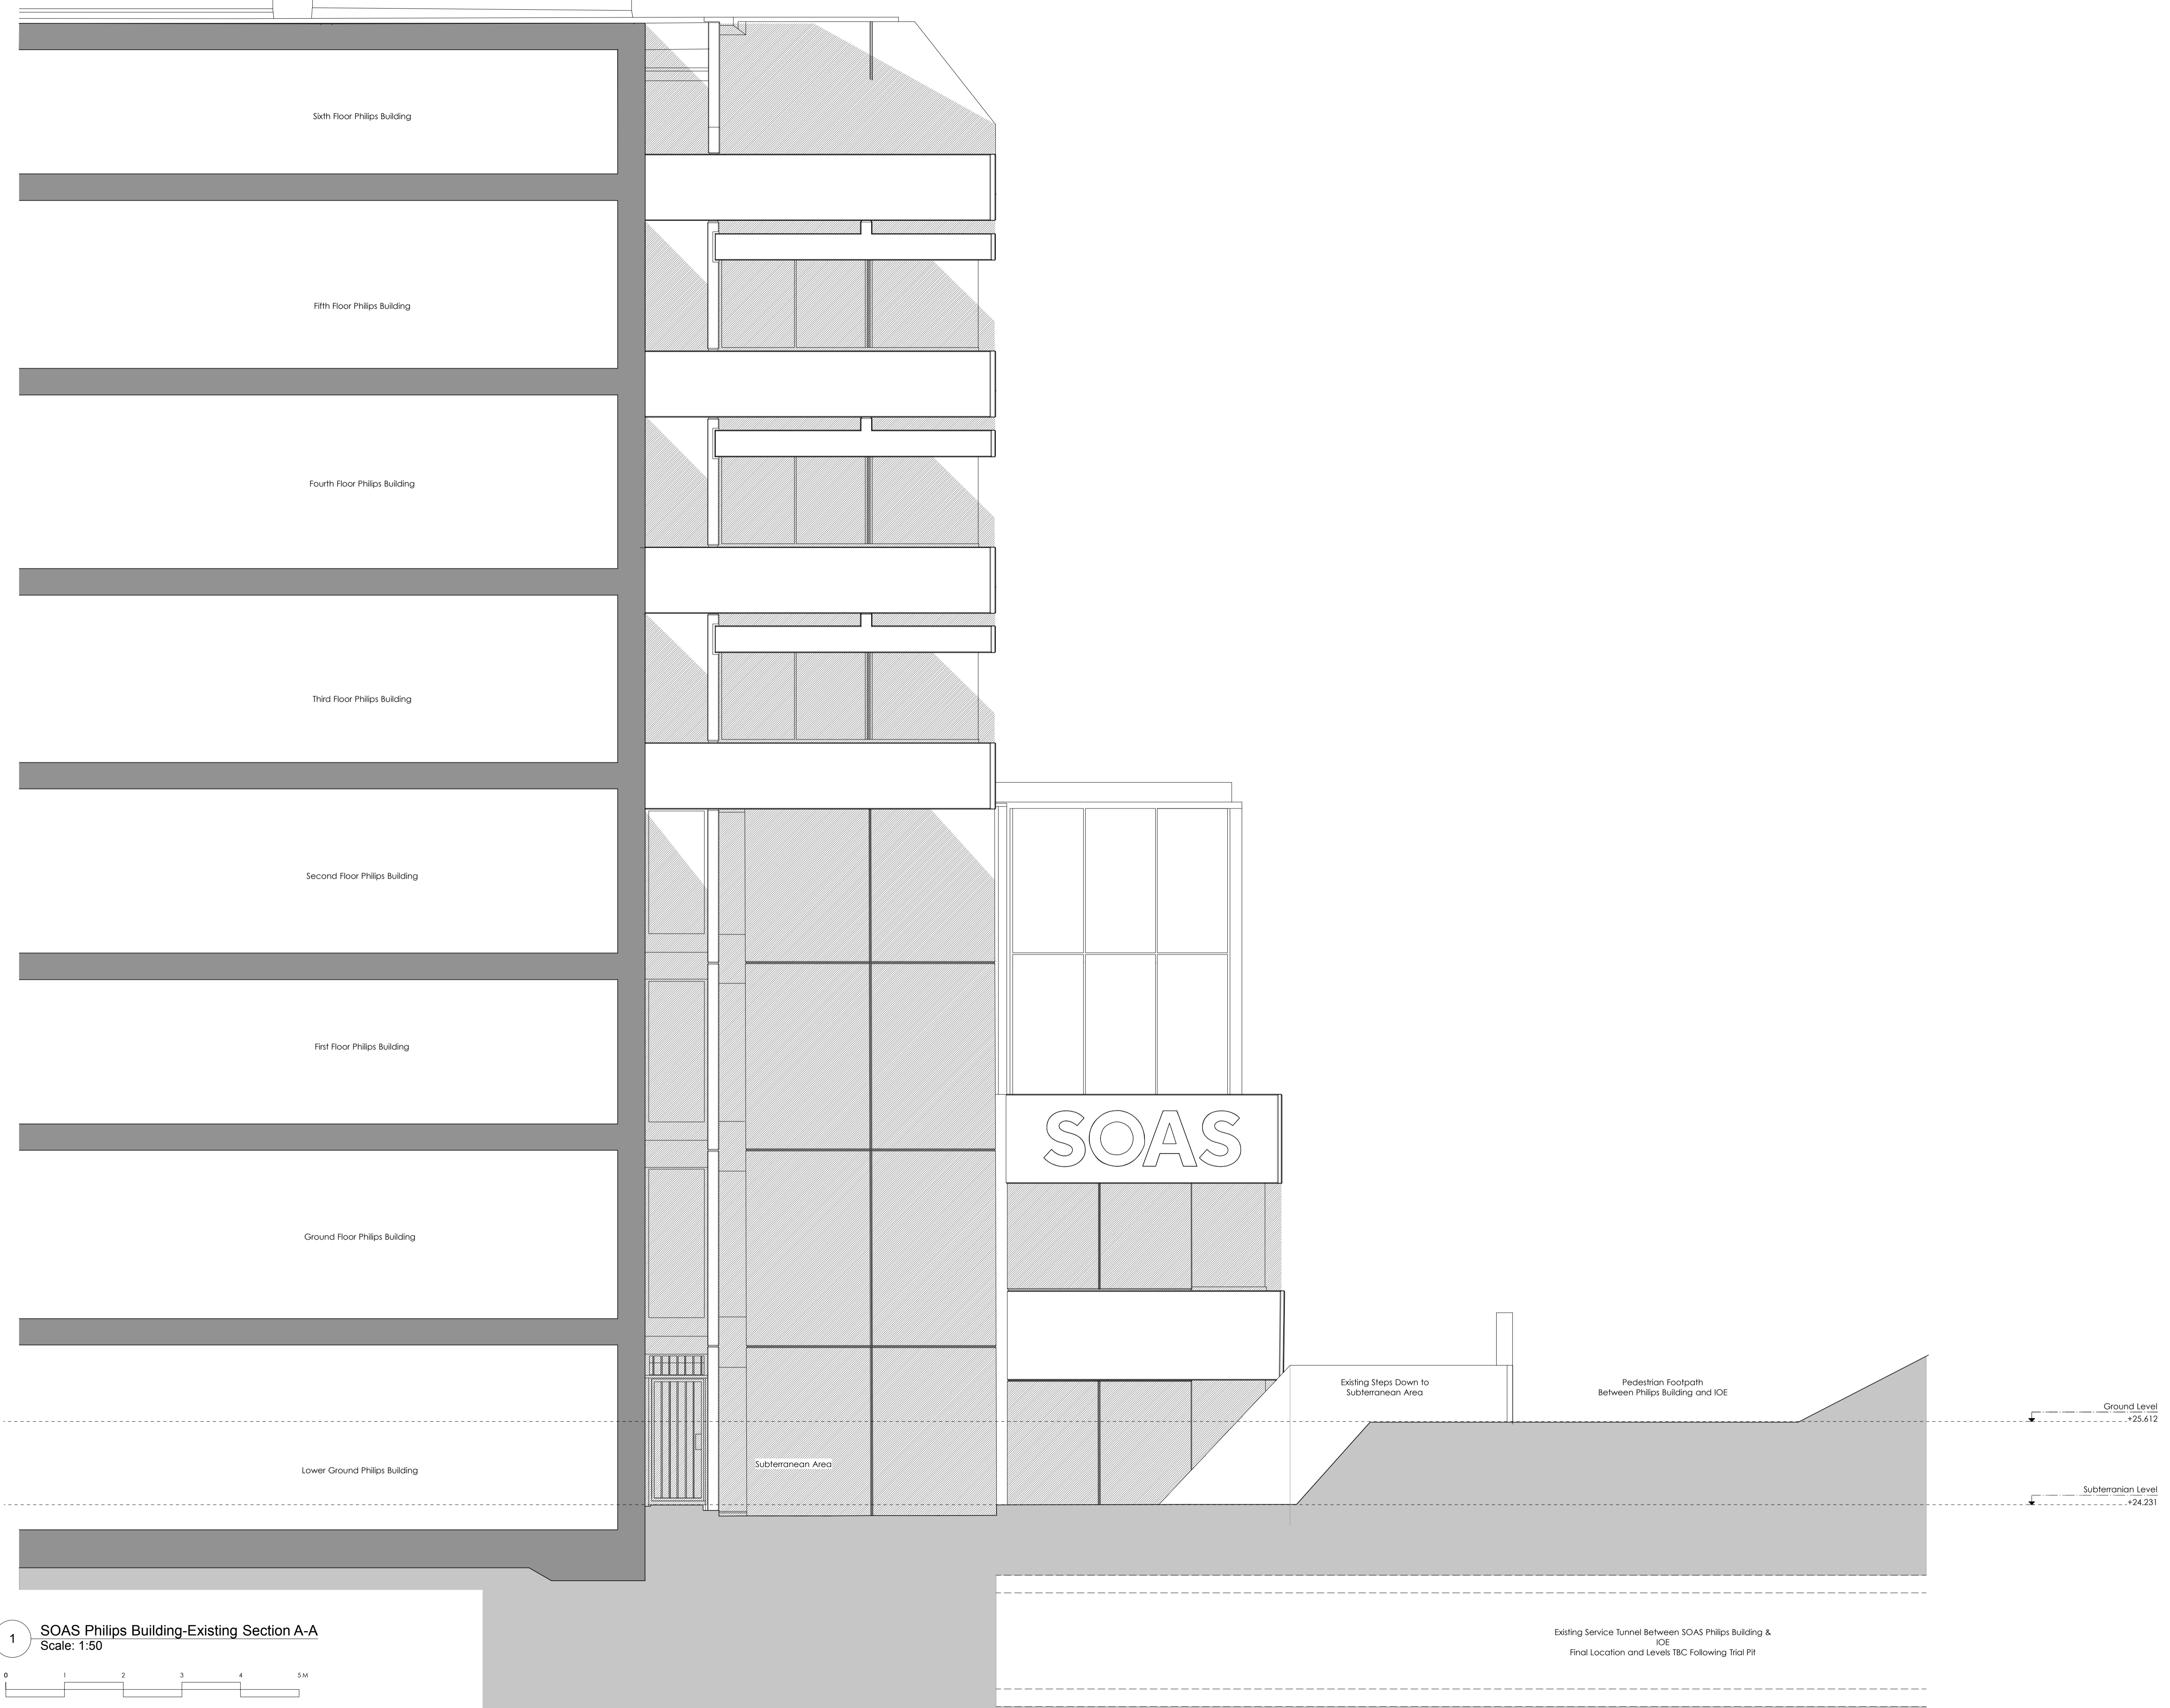

1 SOAS Philips Building-Existing Section A-A
 Scale: 1:50

Date	Description	CHKD	REV
30/01/17	Issue for M1 planning application	BP	PL
12/01/16	Issue for the Planning Application	BP	PL

TPM Studio
 Canonbury Yard
 New North Road
 London N1 7RU
 +44 (0) 20 3773 3374
 info@tpm-studio.co.uk

Client:
 SOAS
 Faithful & Gould

Project:
 SOAS
 Gas Metering Kiosk

Drawing Title:
 As Existing
 Section A-A

Status:
PLANNING

Scale: 50@A1 Date: January 2017
 Project No: 1019 Drawing No: E200 Rev: P2