





01 SIDE (WEST) ELEVATION AS PROPOSED  
KAM02\_P\_132 SCALE 1:50 @ A1

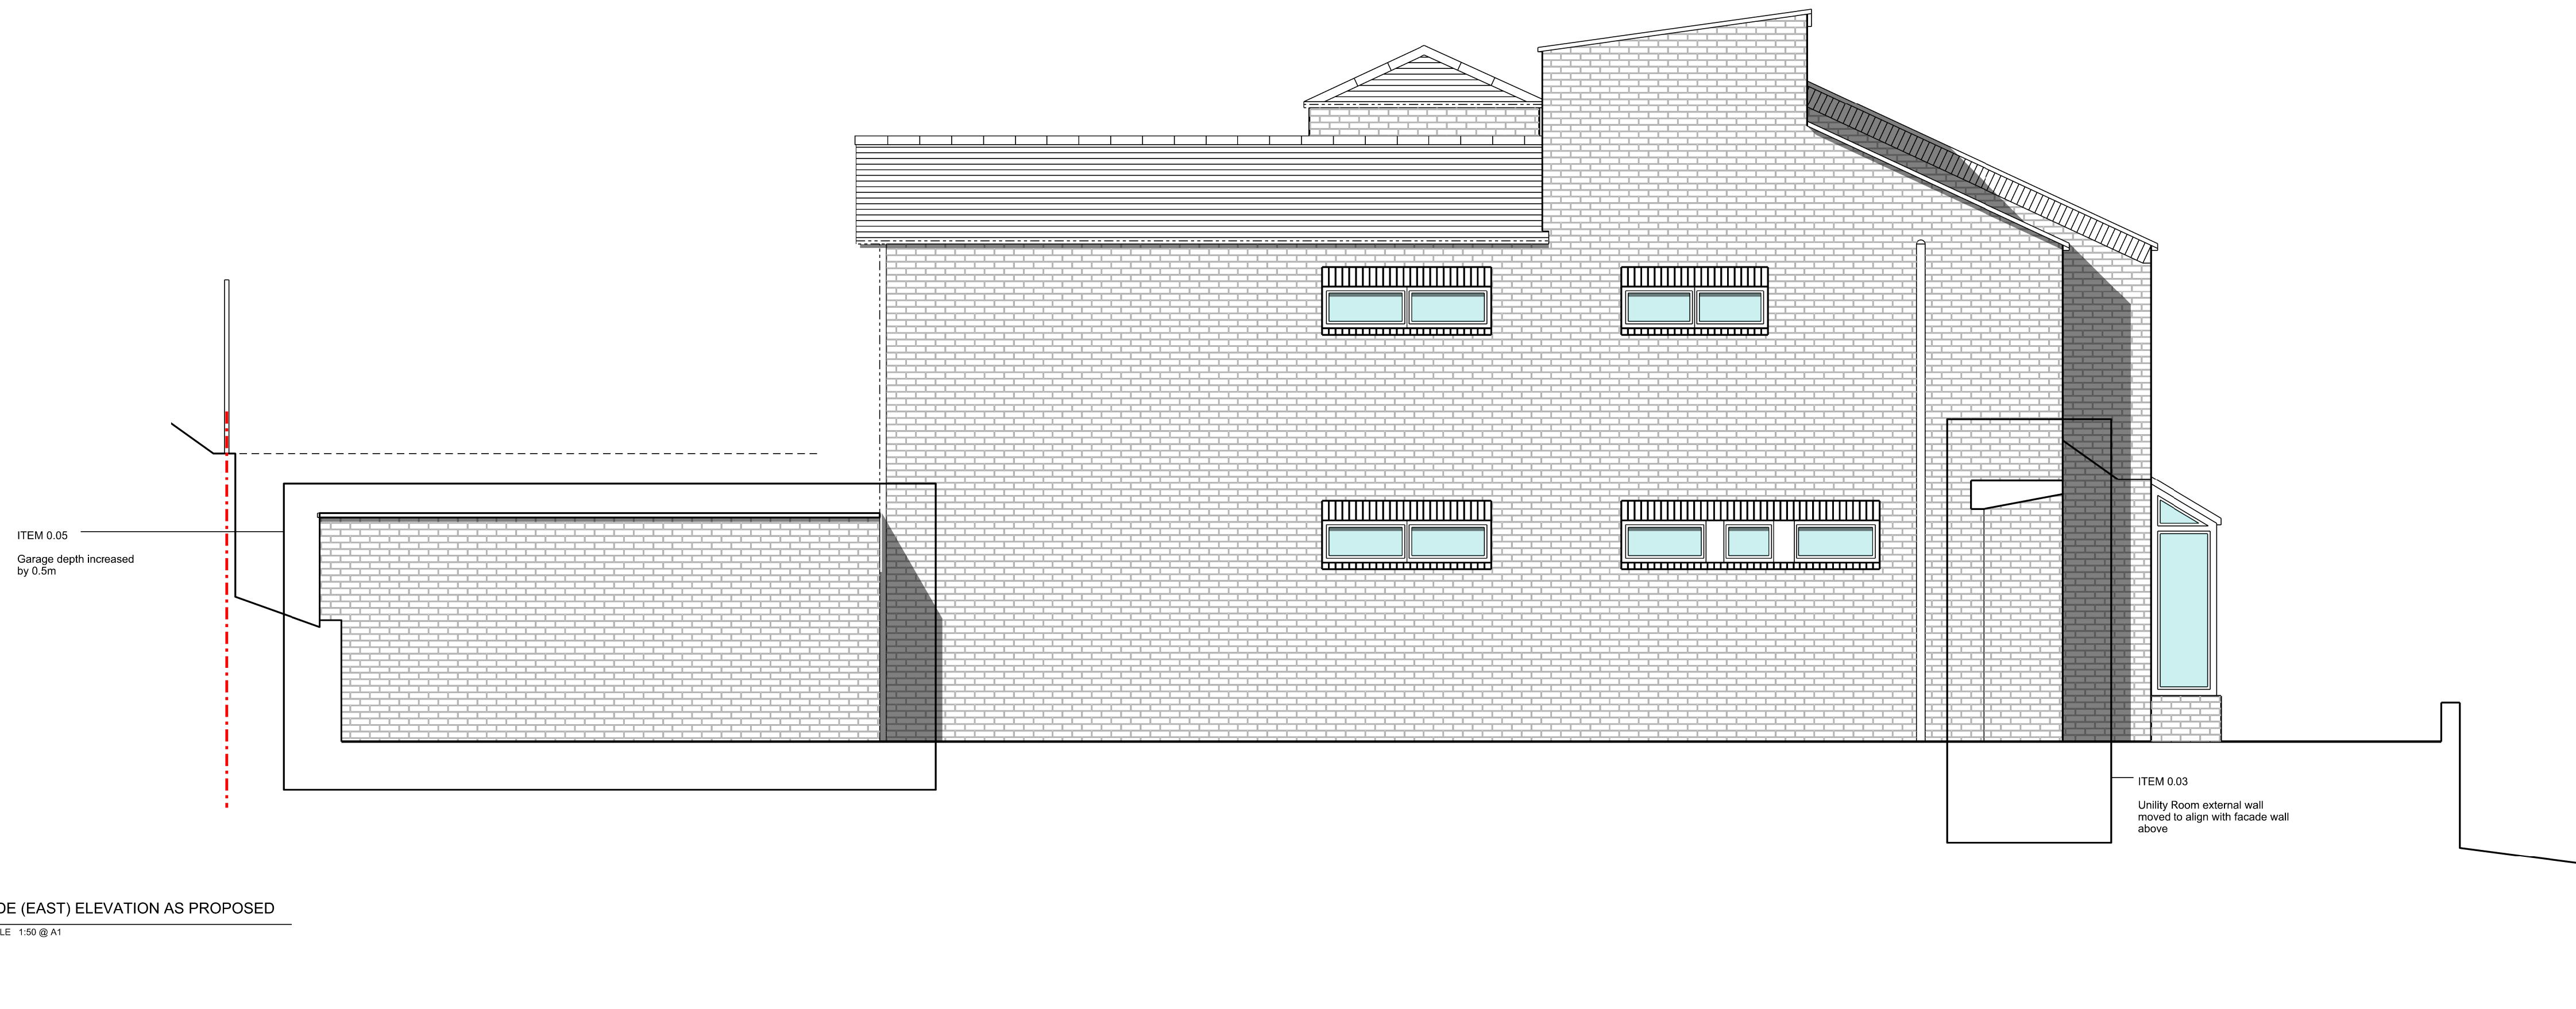

02 SIDE (EAST) ELEVATION AS PROPOSED  
KAM02\_P\_132 SCALE 1:50 @ A1

**General Notes:**  
Should any discrepancies be noted, please inform the Architect

|      |  |          |         |         |
|------|--|----------|---------|---------|
| P02  | First floor extension removed. Issued for Planning | 15.03.17 | TB      | VP      |
| P01  | Issued for Planning                                | 27.01.17 | TB      | VP      |
| Rev: | Description:                                       | Date     | Drn by: | Ckd by: |

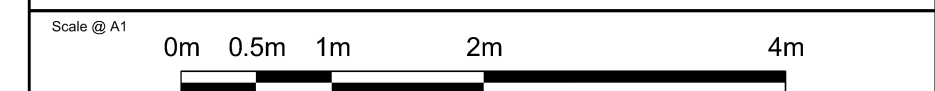

Client:  
**Mr Kamvari**  
Project Name:  
**9 Grange Gardens**

Drawing Title:  
**PROPOSED SIDE ELEVATIONS**

|             |             |                 |           |           |
|-------------|-------------|-----------------|-----------|-----------|
| Project No: | Drawing No: | Revision:       | Scale:    | Date:     |
| KAM02       | P_132       | P02             | 1:50 @ A1 | Sept 2015 |
| Drawn by:   | Checked by: | Drawing Status: |           |           |
| TB          | VP          | <b>Planning</b> |           |           |