

- Note 1**
Section through extended ground floor living room behind existing garden wall
- Note 2**
Relocated and reduced windows
- Note 3**
external access to kitchen, instead of window
- Generally**
R = rooflight shown
D : all obscured windows to be fixed or bottom-hung open-in

- Stone Cladding
- Obscured Glass

- 1 Bronze cladding panels
- 2 Grey stone with horizontal banding
- 3 Powder coated bronze frames to windows
- 4 Bronze roof
- 5 Powder coated bronze frame rooflights
- 6 Timber decking/cladding to terrace
- 7 Glass balustrade
- 8 Etched glass for privacy
- 9 Opaque glass insulated panel
- 10 Stone paving to entrance
- 11 Timber front door
- 12 Air handling unit
- 13 Biv recycling enclosure
- 14 1m high air handling unit with acoustic attenuator behind planting
- 15 Chimney flue
- 16 Existing brick boundary wall to be retained and repaired where necessary
- 17 Solid infill panel with concealed hinges


Revision	Date	Notes
1	13/06/14	Non Material Amendment Application
2	18/07/14	Flues shown as Existing Approved Scheme (Ref : 2010/3112/P)
3	14/08/15	Planning Application to vary condition 04. Revisions are clouded with associated description adjacent.
4	14/03/17	Planning Application to vary condition 09. 2no. extract vents shown.



1. Do not scale drawings. All dimensions to be checked on site. Errors to be reported to architect. To be read in conjunction with all relevant architects services and engineers drawings.
2. Contractors, sub-contractors and suppliers to verify any critical dimensions on site prior to fabrication of any building element. Any discrepancies to be reported to the architect.
3. This drawing to be read in conjunction with all relevant specifications, engineers and specialists consultants information and any discrepancies reported prior to installation.



Project	28 Belsize Lane
Title	Elevation West
Client	Vivien & Edmund Bradley
Scale	1:50 (A1), 1:100 (A3)
Date	15. 12. 2013
Drawing	2214_0214_R4

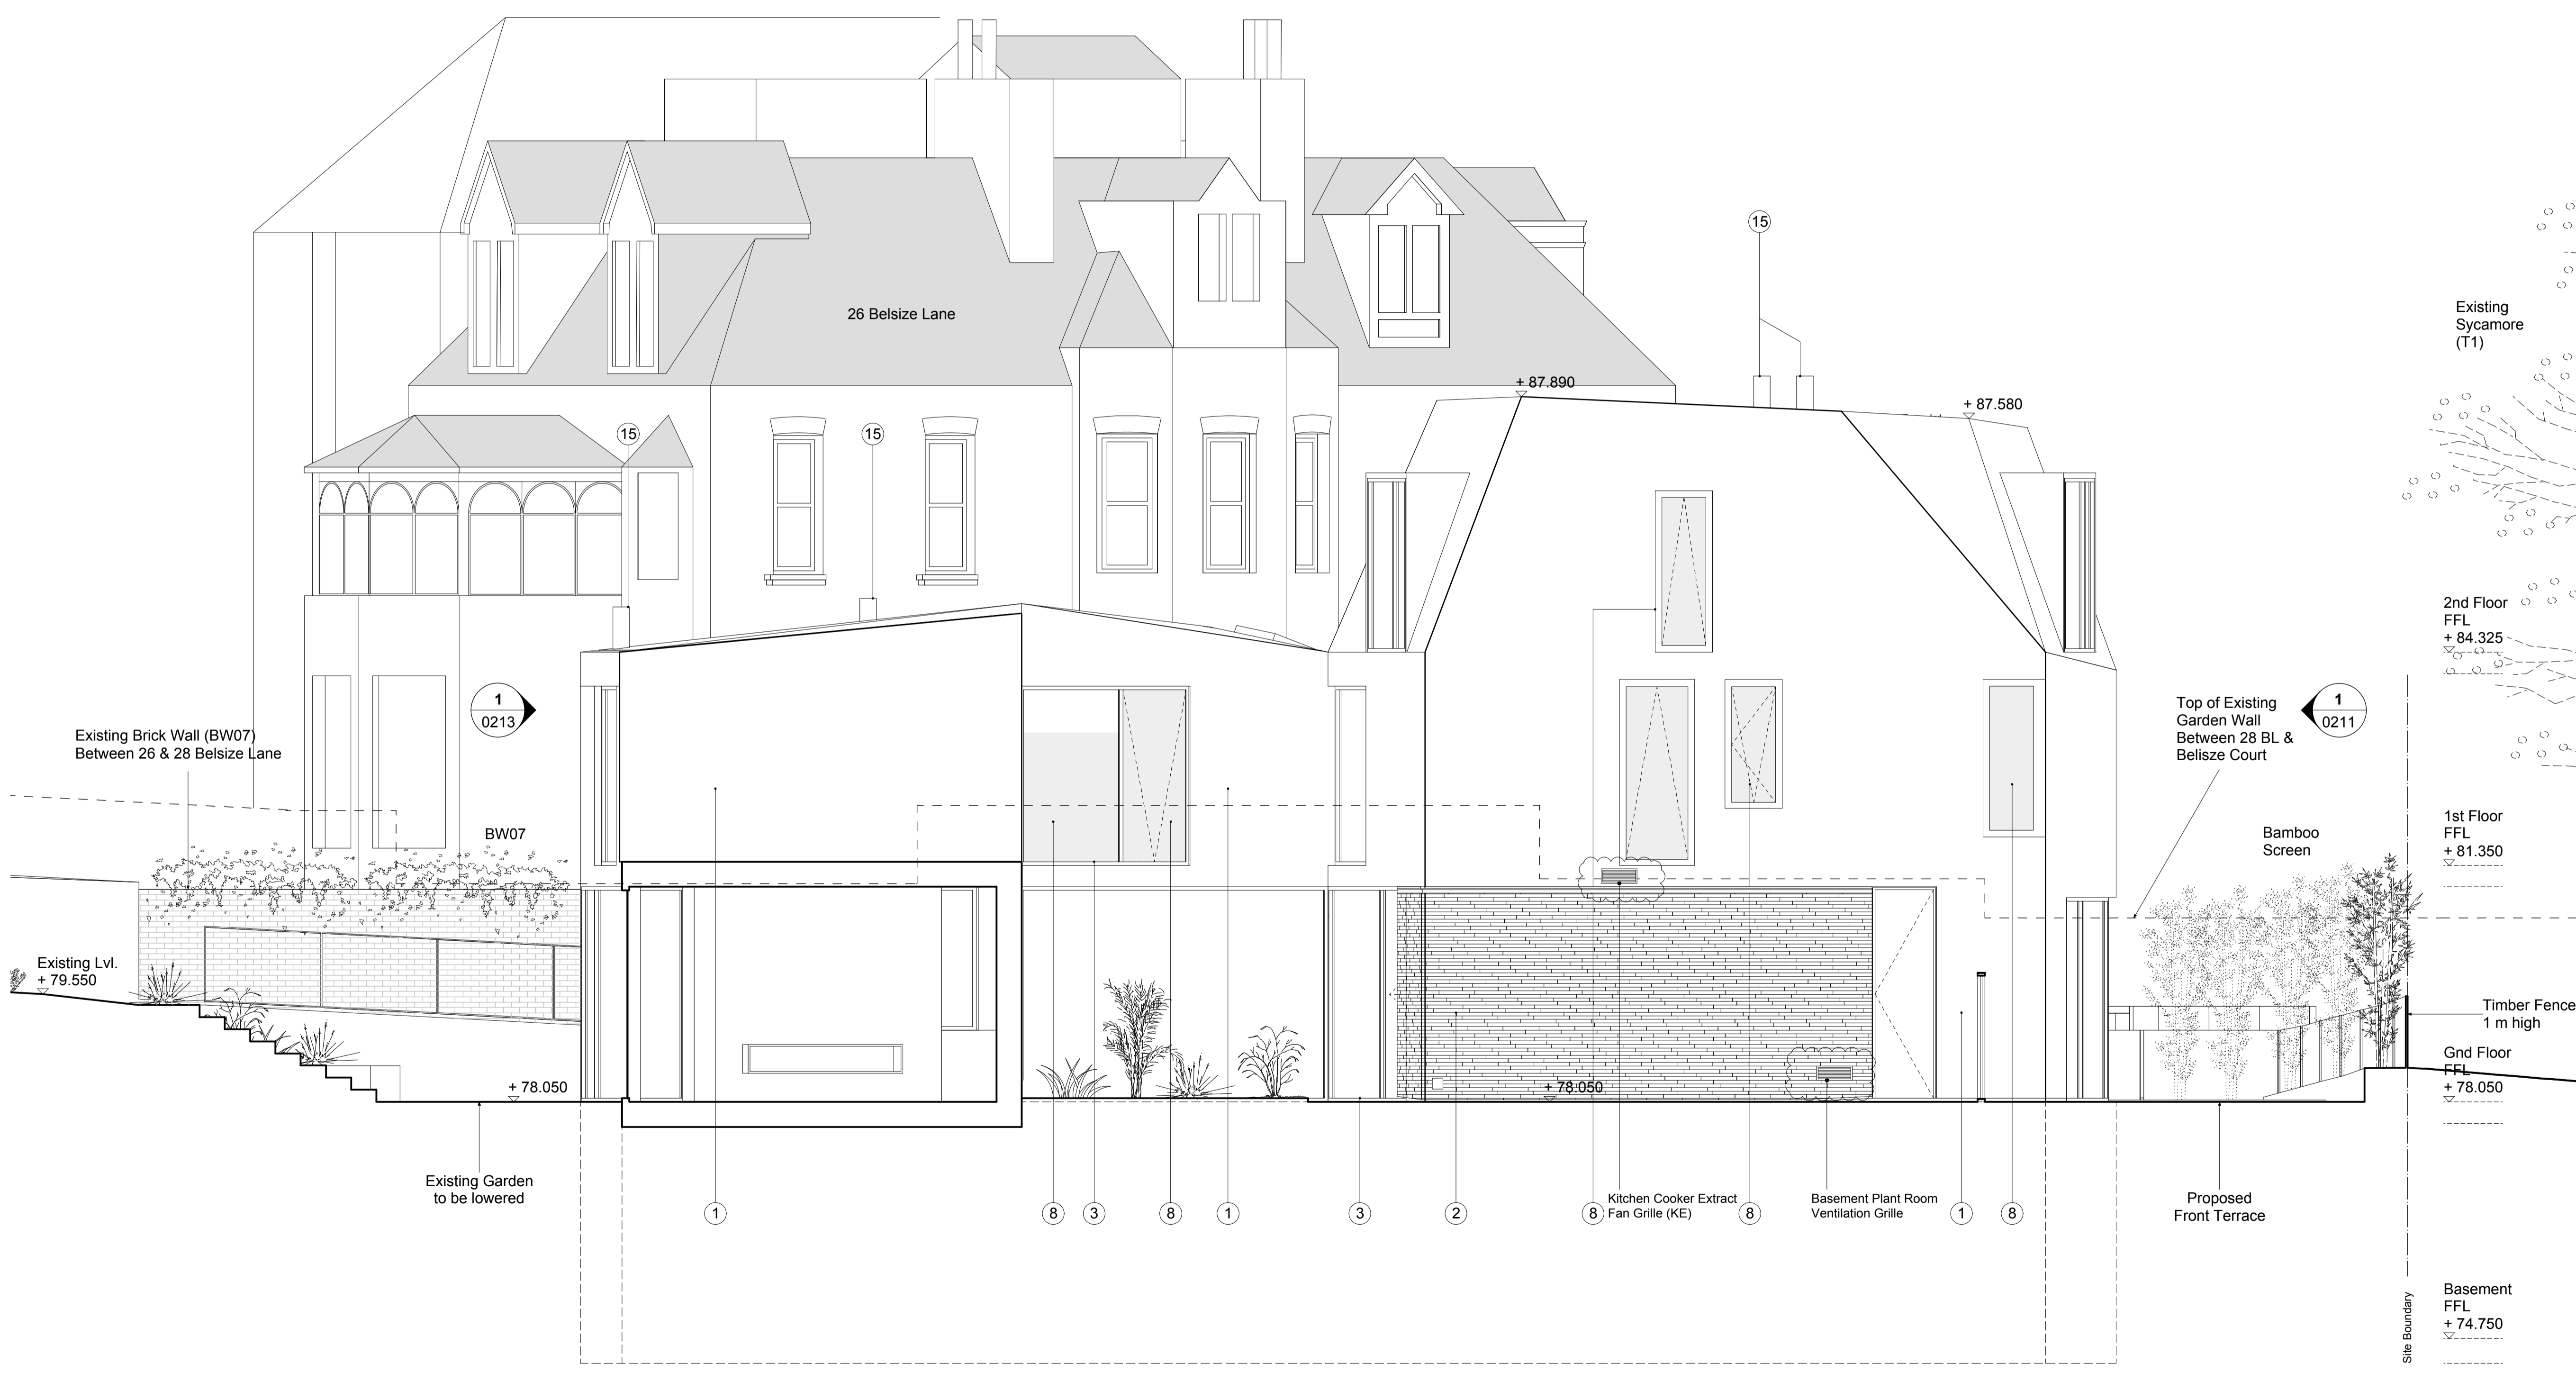

1 Elevation West
From Belsize Court 1:50(A1)

For Approval