


ELEVATION E1.04

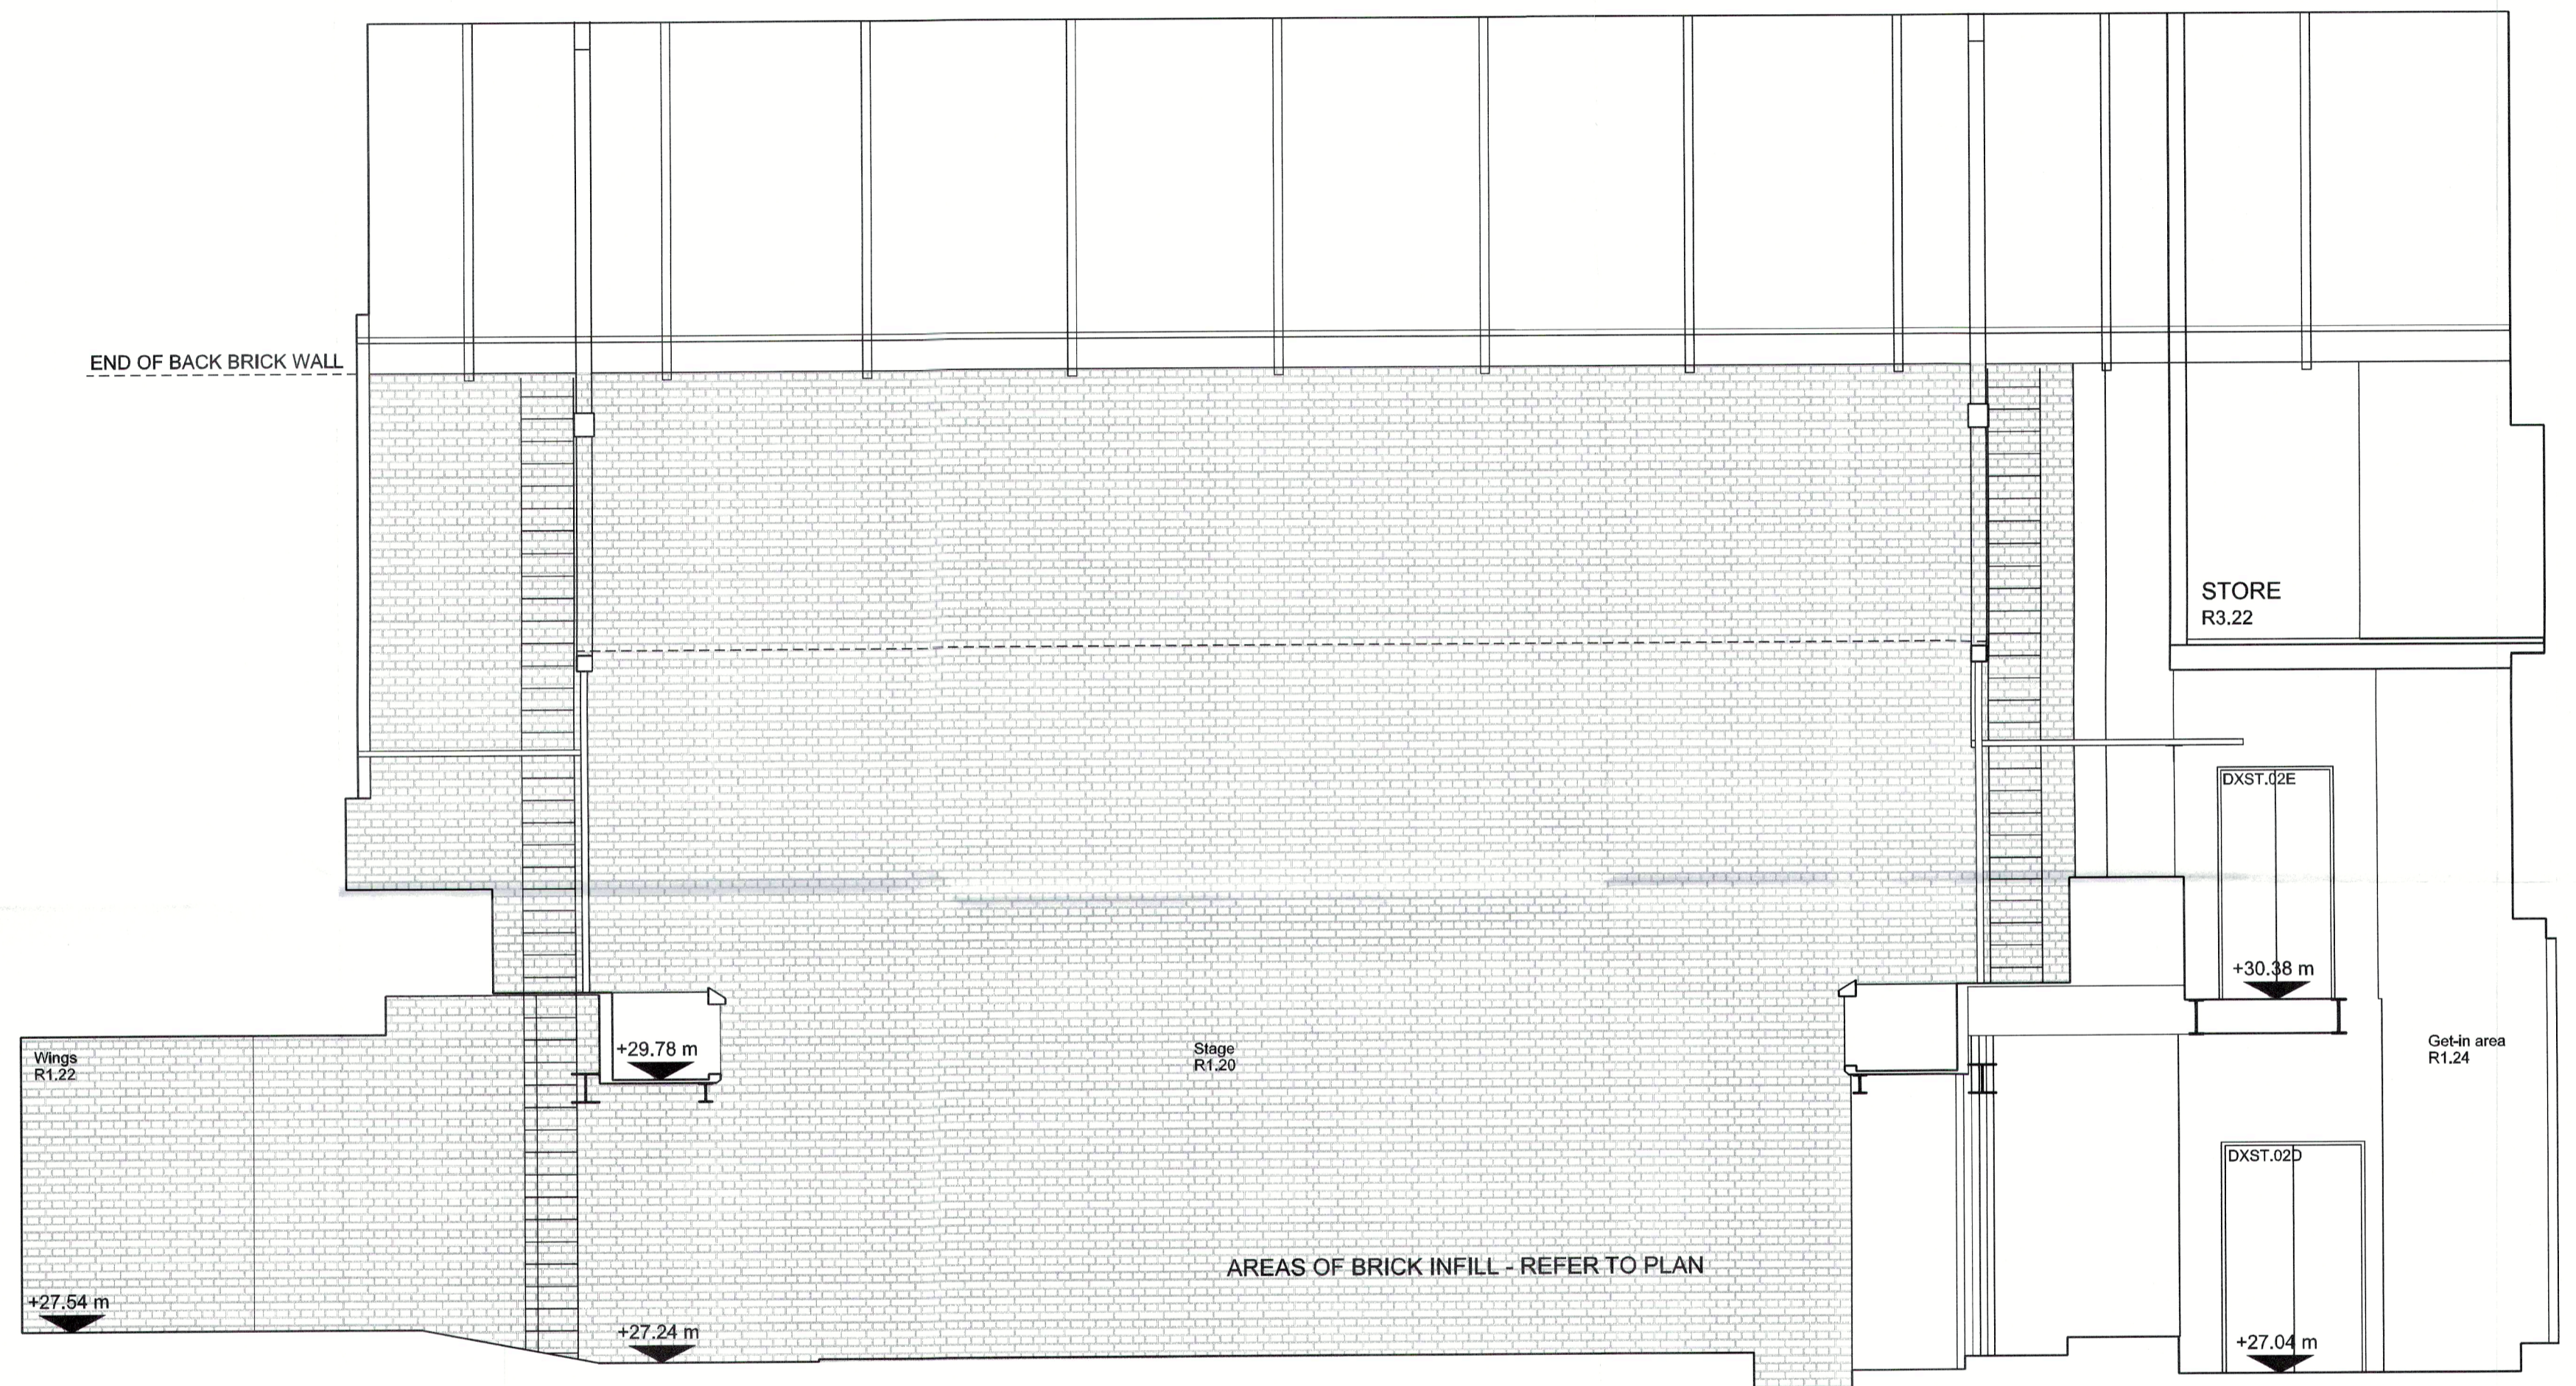

ELEVATION E1.05

**DO NOT SCALE**

THE CONTRACTOR IS TO CHECK AND VERIFY ALL BUILDING AND SITE DIMENSIONS, LEVELS AND SEWER INVERT LEVELS AT CONNECTION POINTS BEFORE WORK STARTS.


THIS DRAWING IS TO BE READ AND CHECKED IN CONJUNCTION WITH ENGINEERS AND OTHER SPECIALIST DRAWINGS.

THE DRAWING AND THE WORKS DEPICTED ARE THE COPYRIGHT OF HAWORTH TOMPKINS LTD AND MAY NOT BE REPRODUCED EXCEPT BY WRITTEN PERMISSION.

**NOTES**

TO BE READ IN CONJUNCTION WITH GA PLANS, SECTIONS AND ELEVATIONS.

 EXISTING FABRIC

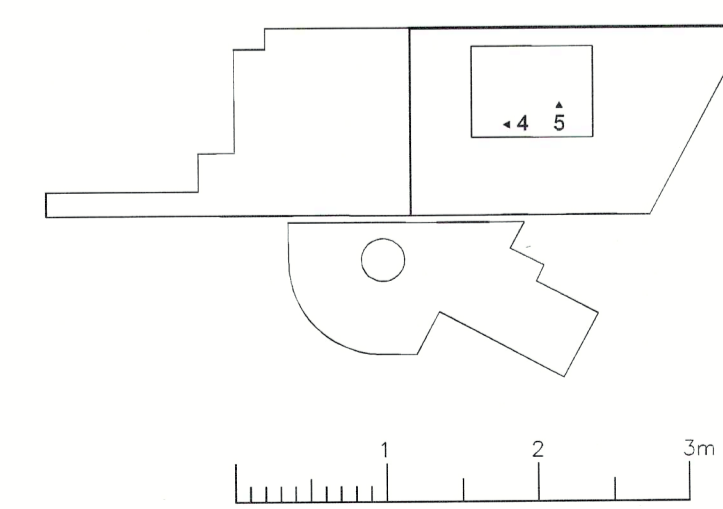

REV	DATE	DESCRIPTION
C	01.02.17	STAGE 3
B	24.11.16	STAGE 3 DRAFT
A	07.10.16	COSTING ISSUE
-	30.09.16	INFORMATION

**Haworth Tompkins**  
 33 Greenwood Place  
 London NW5 1LB  
 T +44 (0)20 7250 3225  
 W www.haworthtompkins.com

**JOB 1445: DONMAR WAREHOUSE**

**DRG PROPOSED INTERNAL ELEVATION AUDITORIUM**

DRG No 1445-HT-E-363 REV C

SCALE 1:50@A1 DATE 01.02.17

DRAWN BY \_\_\_\_\_ INSPECTED BY \_\_\_\_\_

DRAWING STATUS **STAGE 3**