


Glazed skylight over stairwell

Glazed skylight over shower area

Crittall window full height

Lead sheet covering to mansard roof

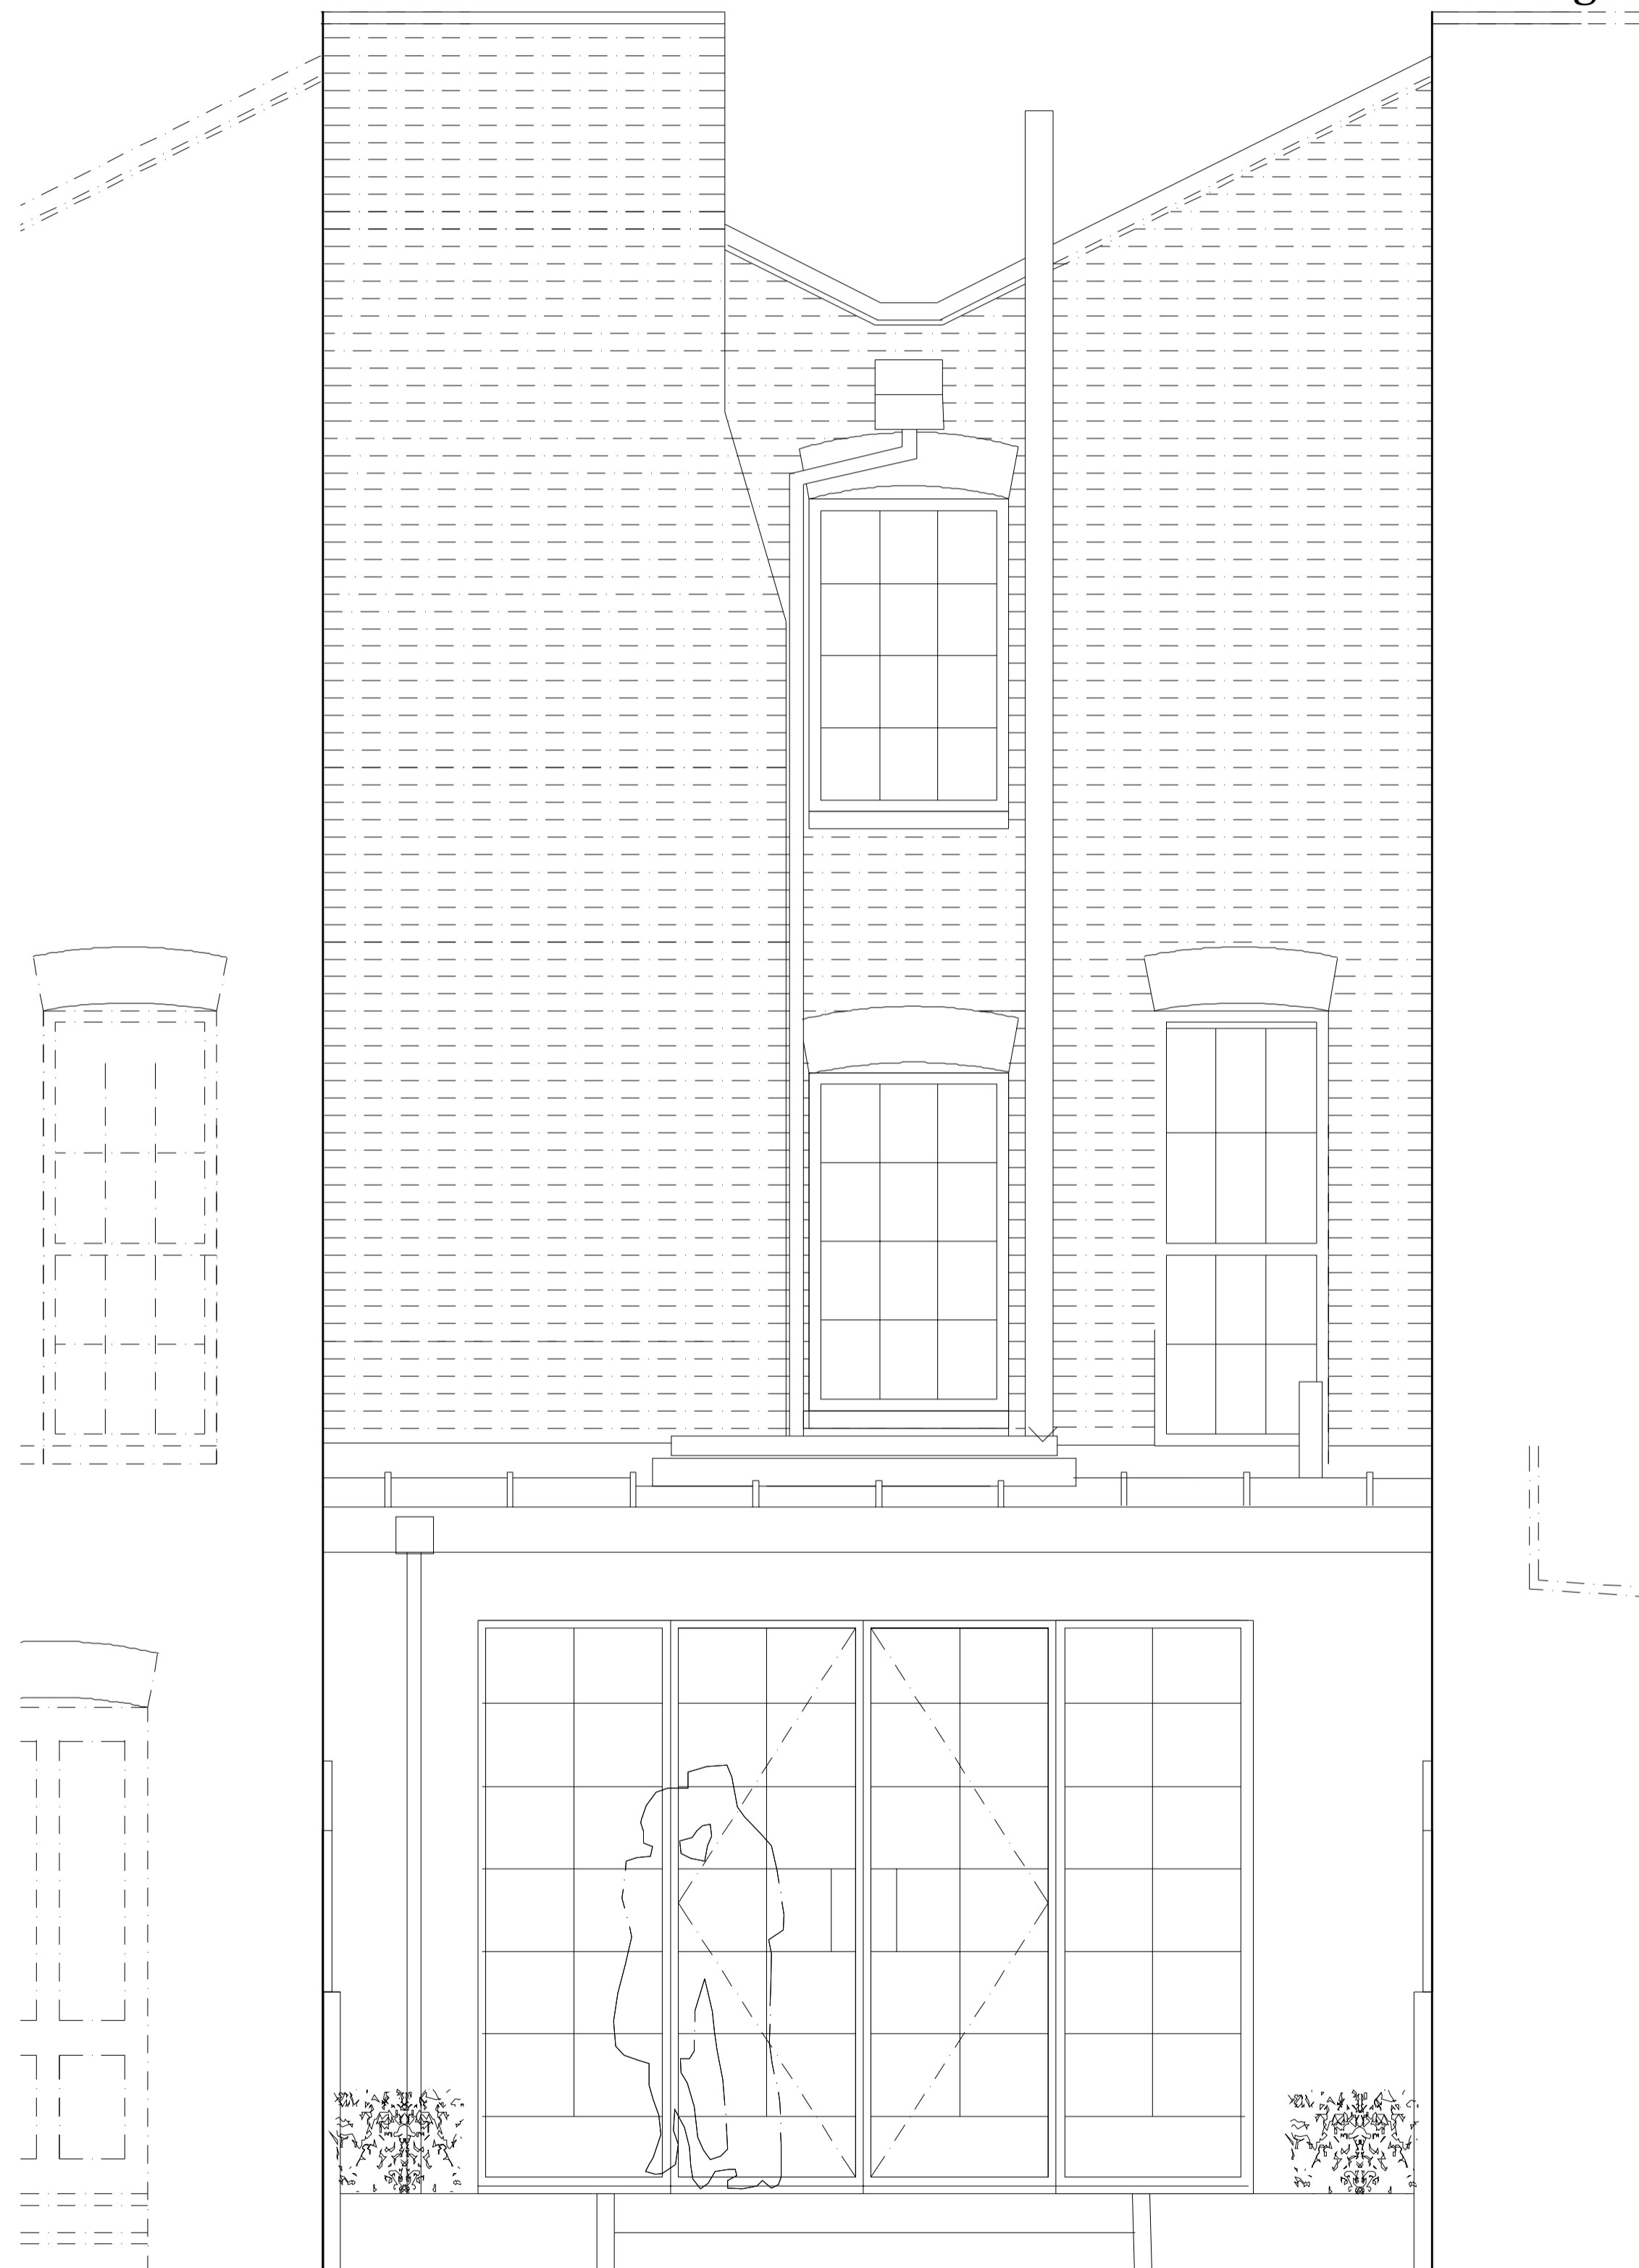

Existing Rear Elevation



Proposed Rear Elevation