



ELEVATION A

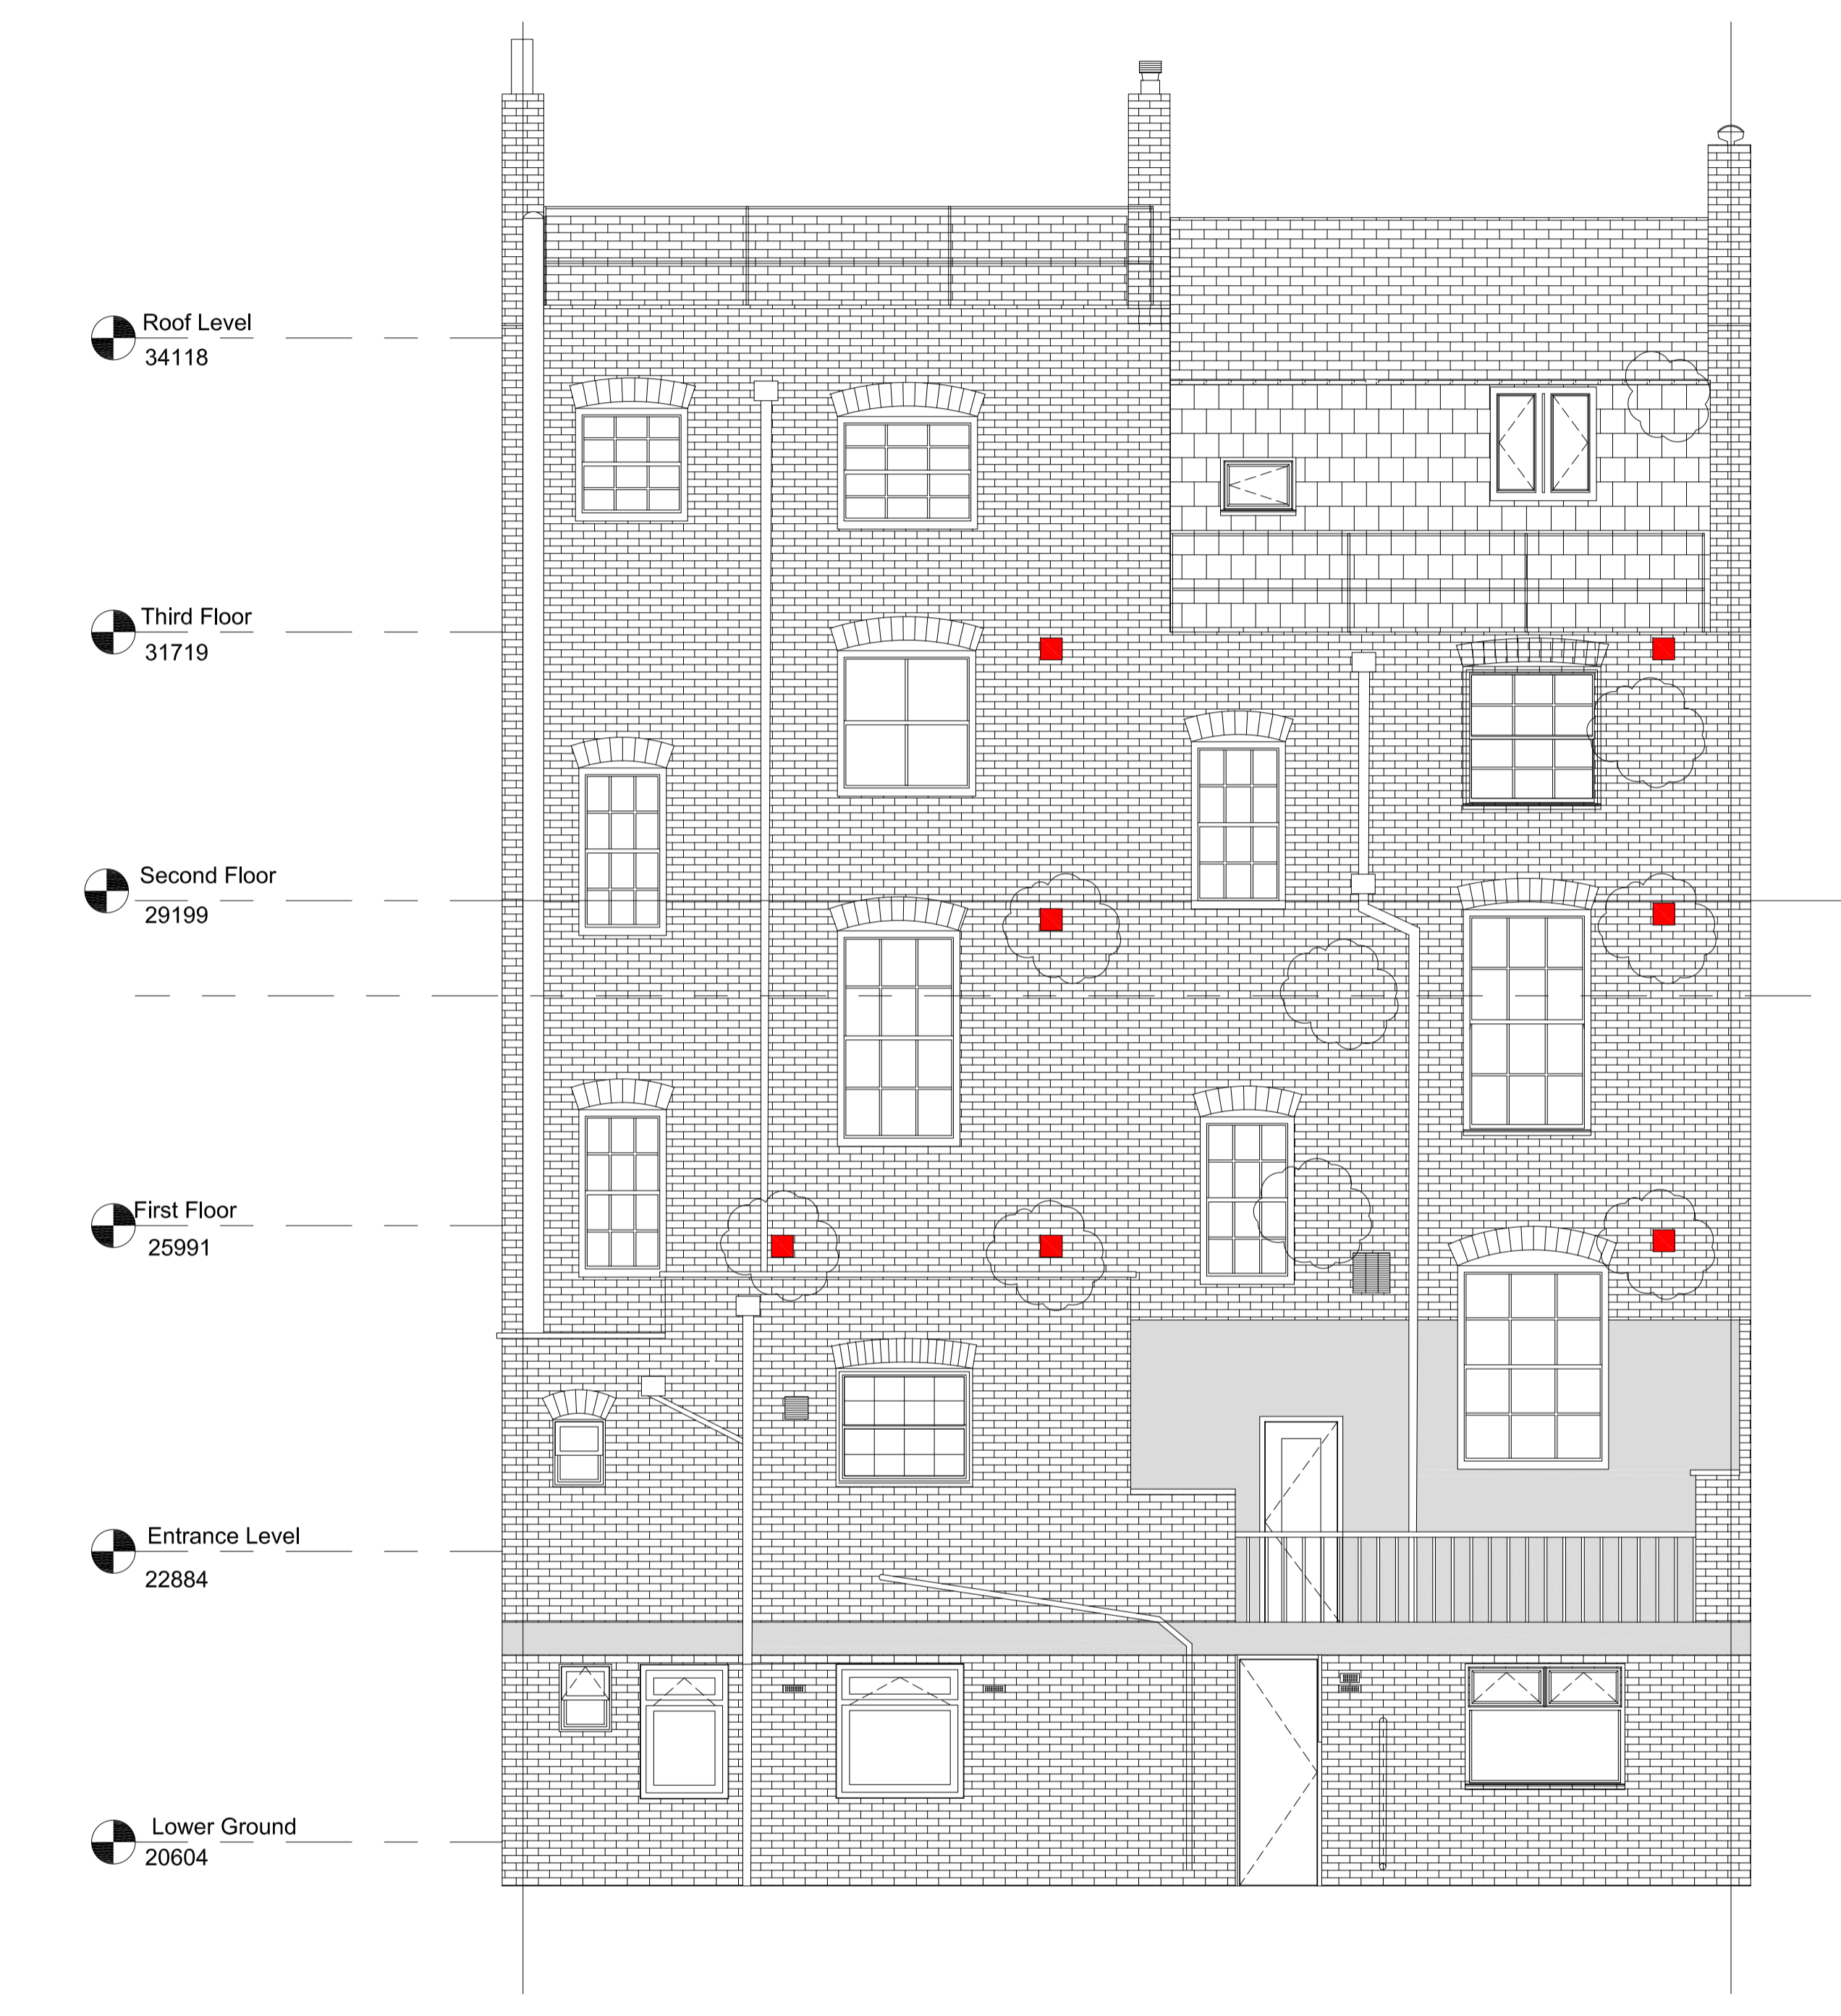

ELEVATION B

This drawing and design is for use solely in connection with the project described below. The drawing and design is the copyright of Avanti Architects Ltd. and must not be re-issued, loaned or copied without written consent. All dimensions and setting out to be checked on site before construction. This drawing is to be read in conjunction with all other information relevant to the project. Any apparent discrepancy is to be brought to the attention of Avanti Architects Ltd. Do not scale from this drawing.

Notes

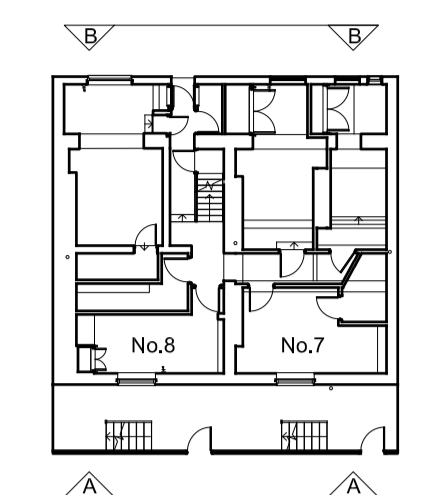

- KEY:
- a. TO BE READ IN CONJUNCTION WITH
 - b. SPECIFICATION C20
 - c. G11, G420 & G33 SERIES
 - d. INTERIOR SPECIALIST JOINERY REPORT 16032-AA-07-G4-RPT001
 - e. INTERIOR SANITARY FIXTURES REPORT 16032-AA-07-G4-RPT002
- NEW AIRBRICK TERMINAL FOR EXTRACT VENTILATION

Revision	Date	Drawn by	Checked by	Description
A	16/02/17	GD	DF	For Approval Amendments clouded

Scale	Size	Date First Issue
1:50	A1	23/12/16

Drawn by: GD
Checked by: DF

Project
7-8 Sandwich Street GOSH Parents Accommodation

Drawing
Proposed Elevations

Drawing number: 16032-AA-G20-E01
Revision: A

Status: FOR APPROVAL

