


Notes:
 Drawings are based on survey data and may not accurately represent what is physically present.
 Do not scale from this drawing. All dimensions are to be verified on site before proceeding with the work.
 All dimensions are in millimeters unless noted otherwise.
 Purcell shall be notified in writing of any discrepancies.


Key Plan
 not to scale

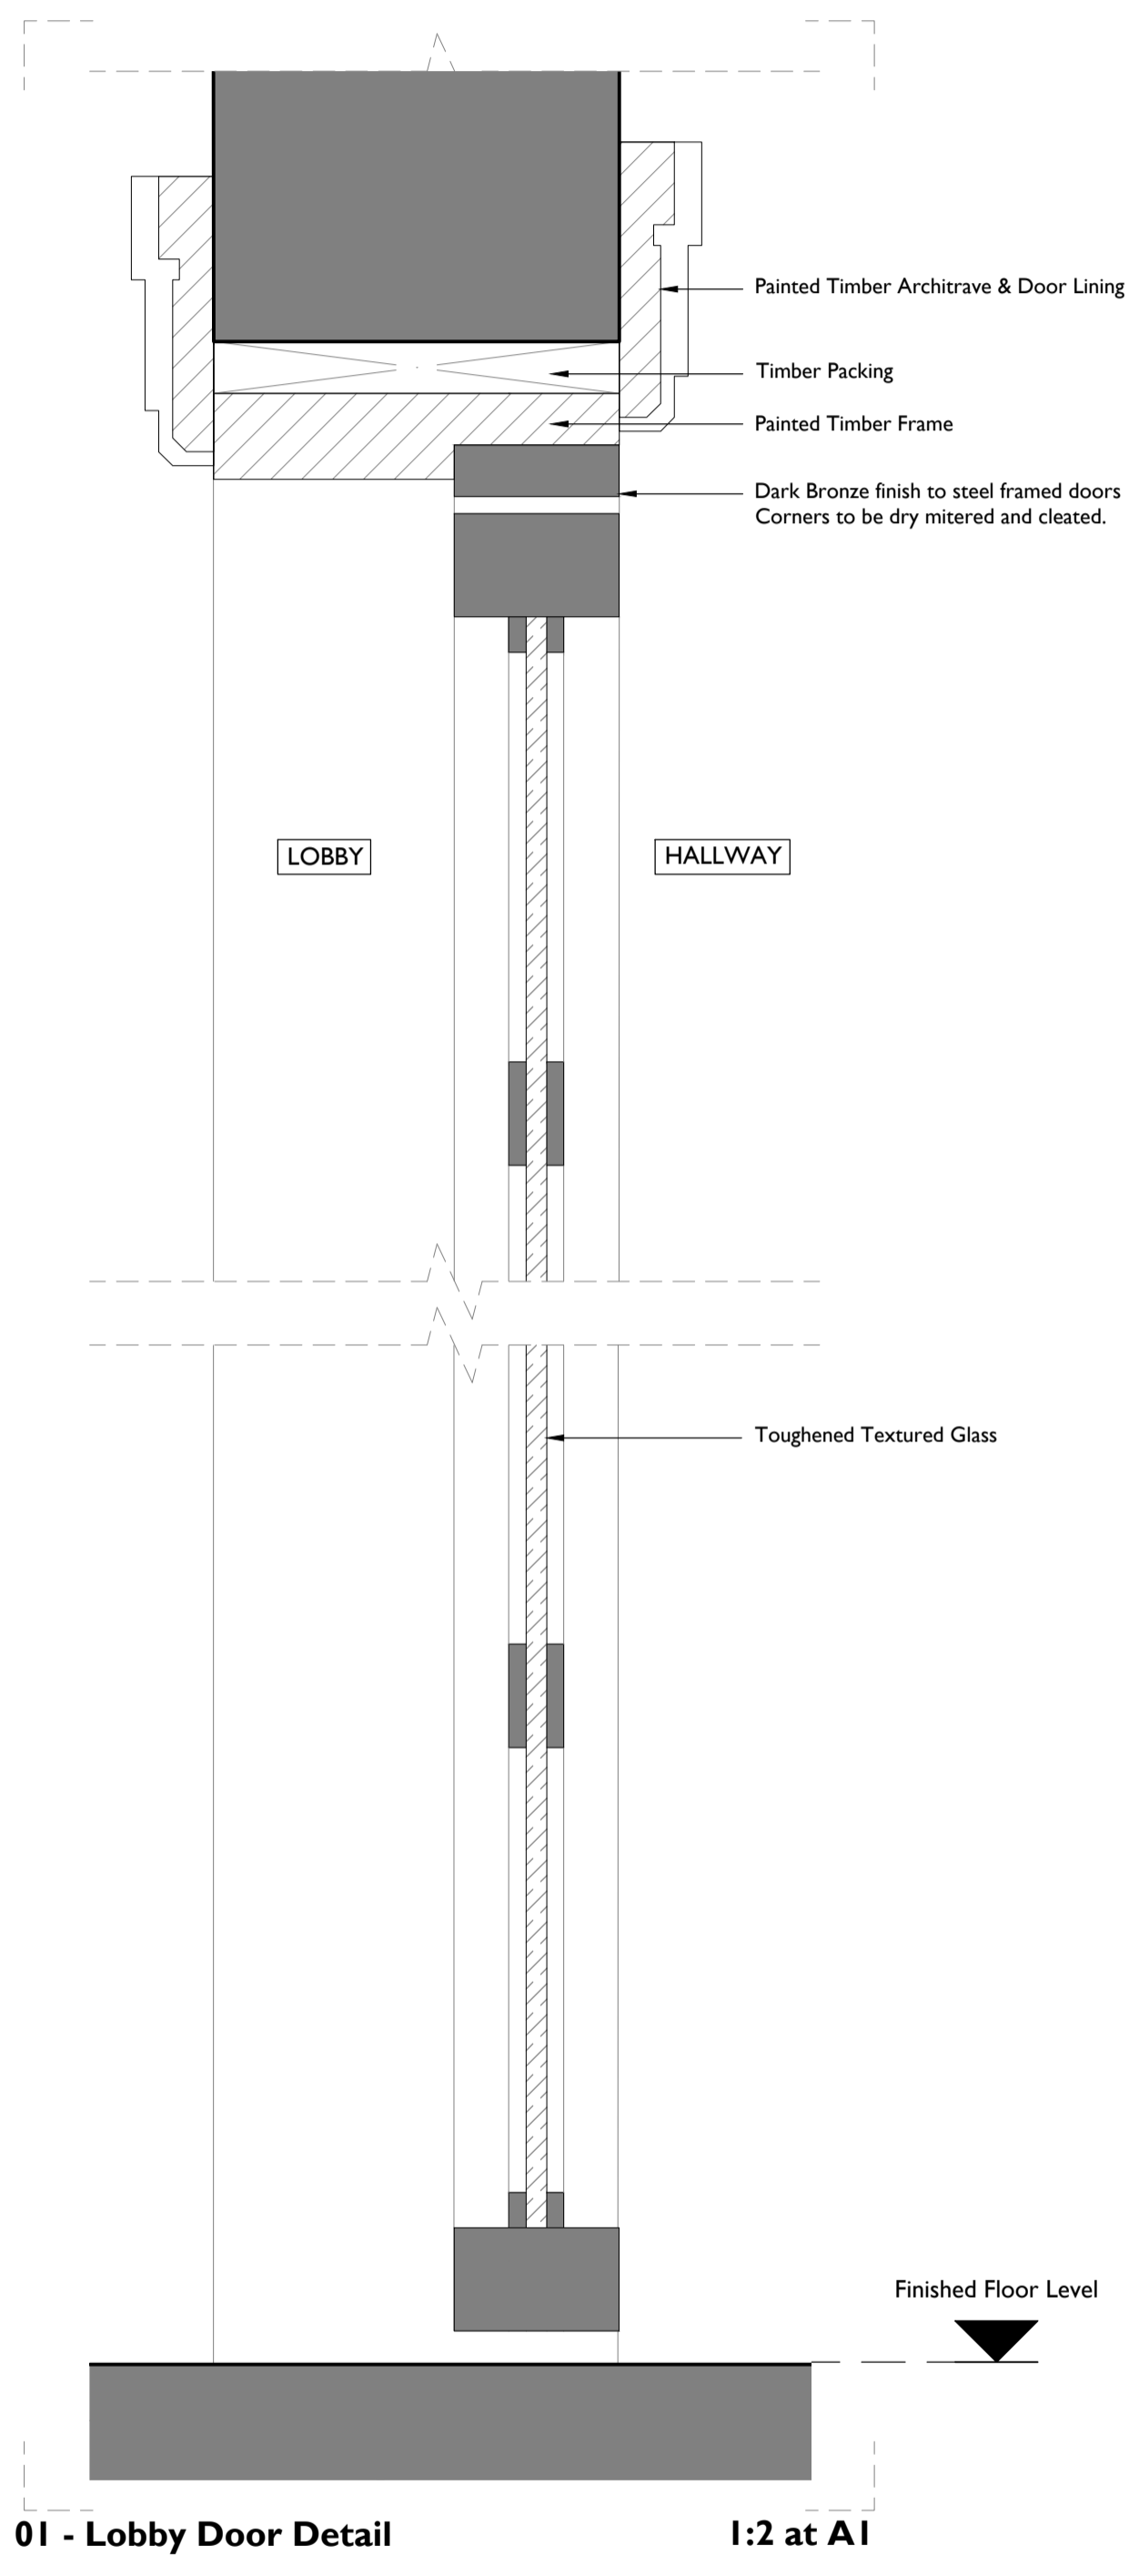

02 Gunmetal Door Frame



03 Pilkington Textured Glass - New Reeded

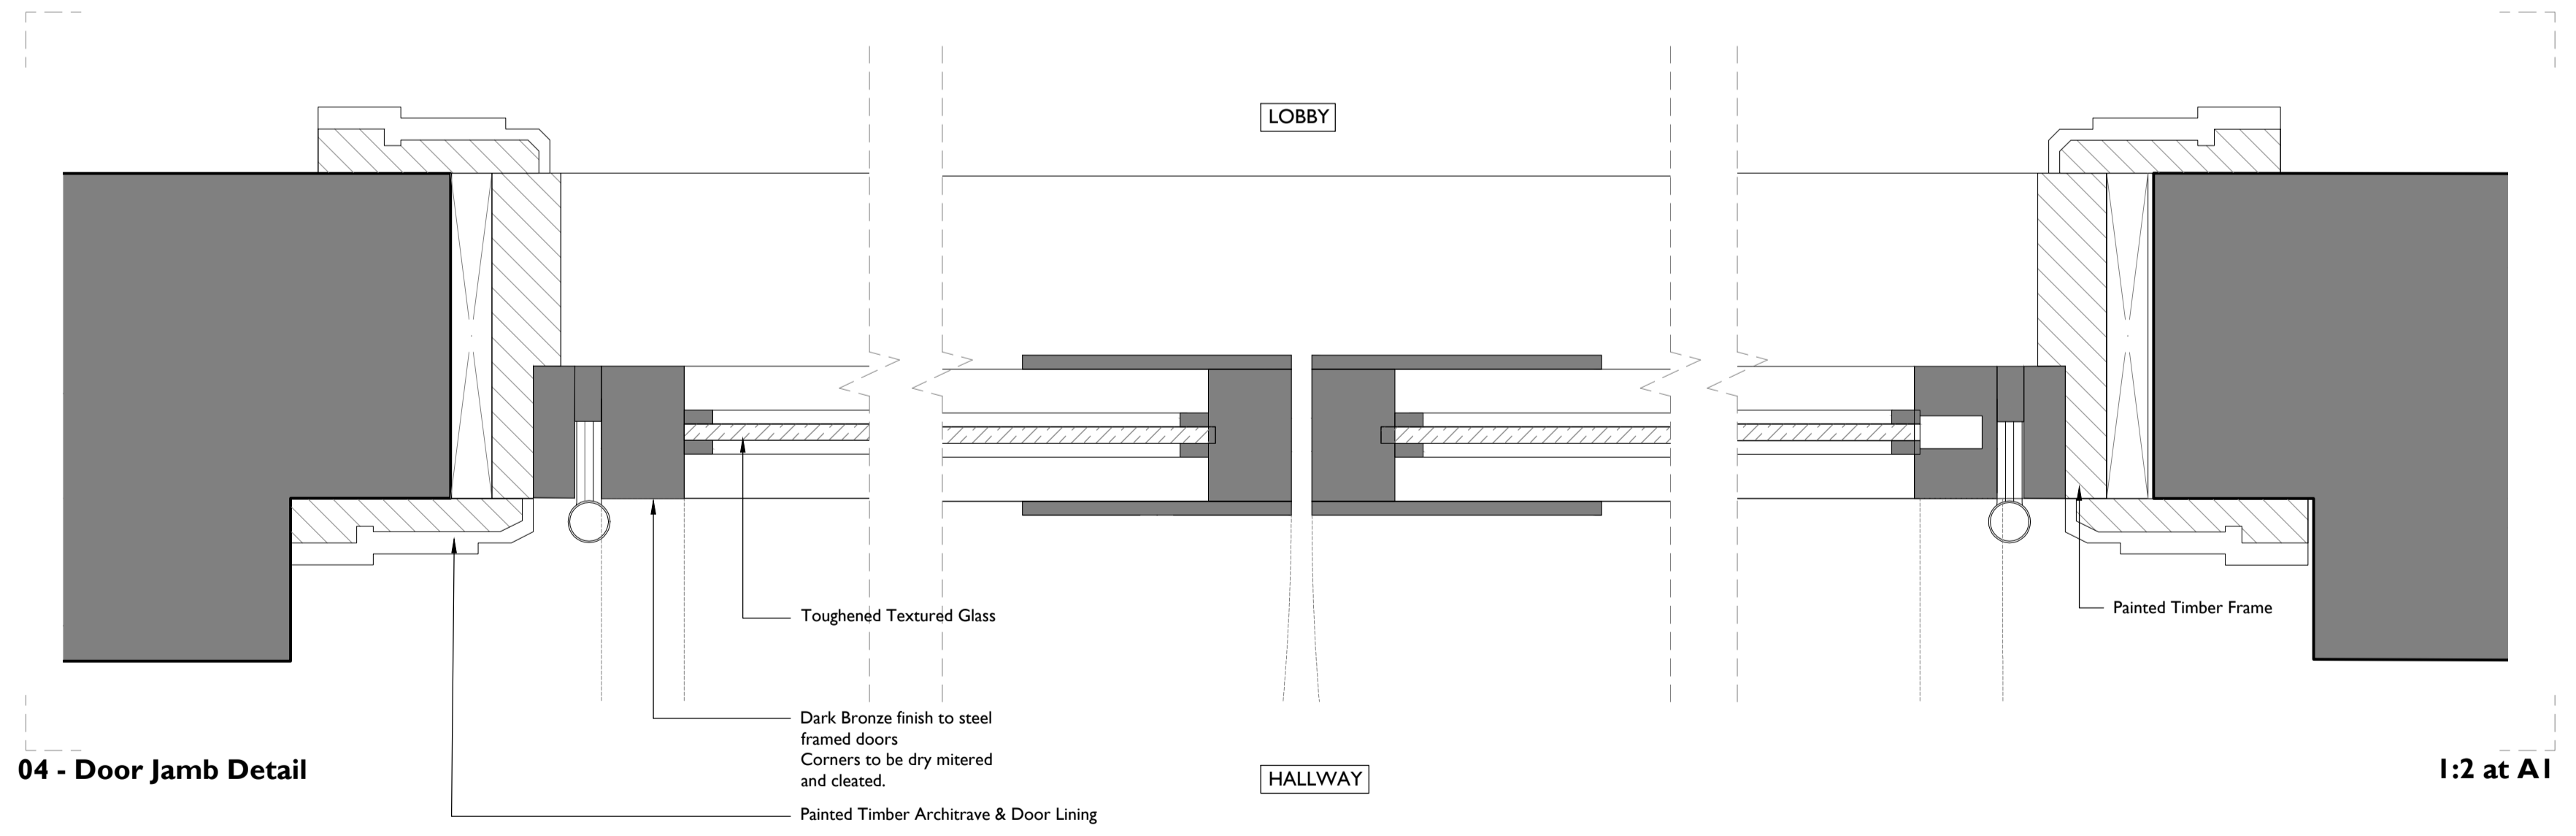

04 - Door Jamb Detail

A	10 Mar 2017	TM	TM	
First Issue 28 Oct 2016		DC	TM	
ISSUE	DATE	DRAWN	CHECKED	DESCRIPTION

CLIENT	Grosvenor Propco Limited
PROJECT	28 Chester Terrace
DRAWING TITLE	Proposed Door Details Typical Details Sheet 1
SIZE & SCALE	A1L 1:1
DRAWING STATUS	ISSUED FOR PLANNING

JOB NUMBER	236868
DRAWING NO.	336
REVISION	A

