
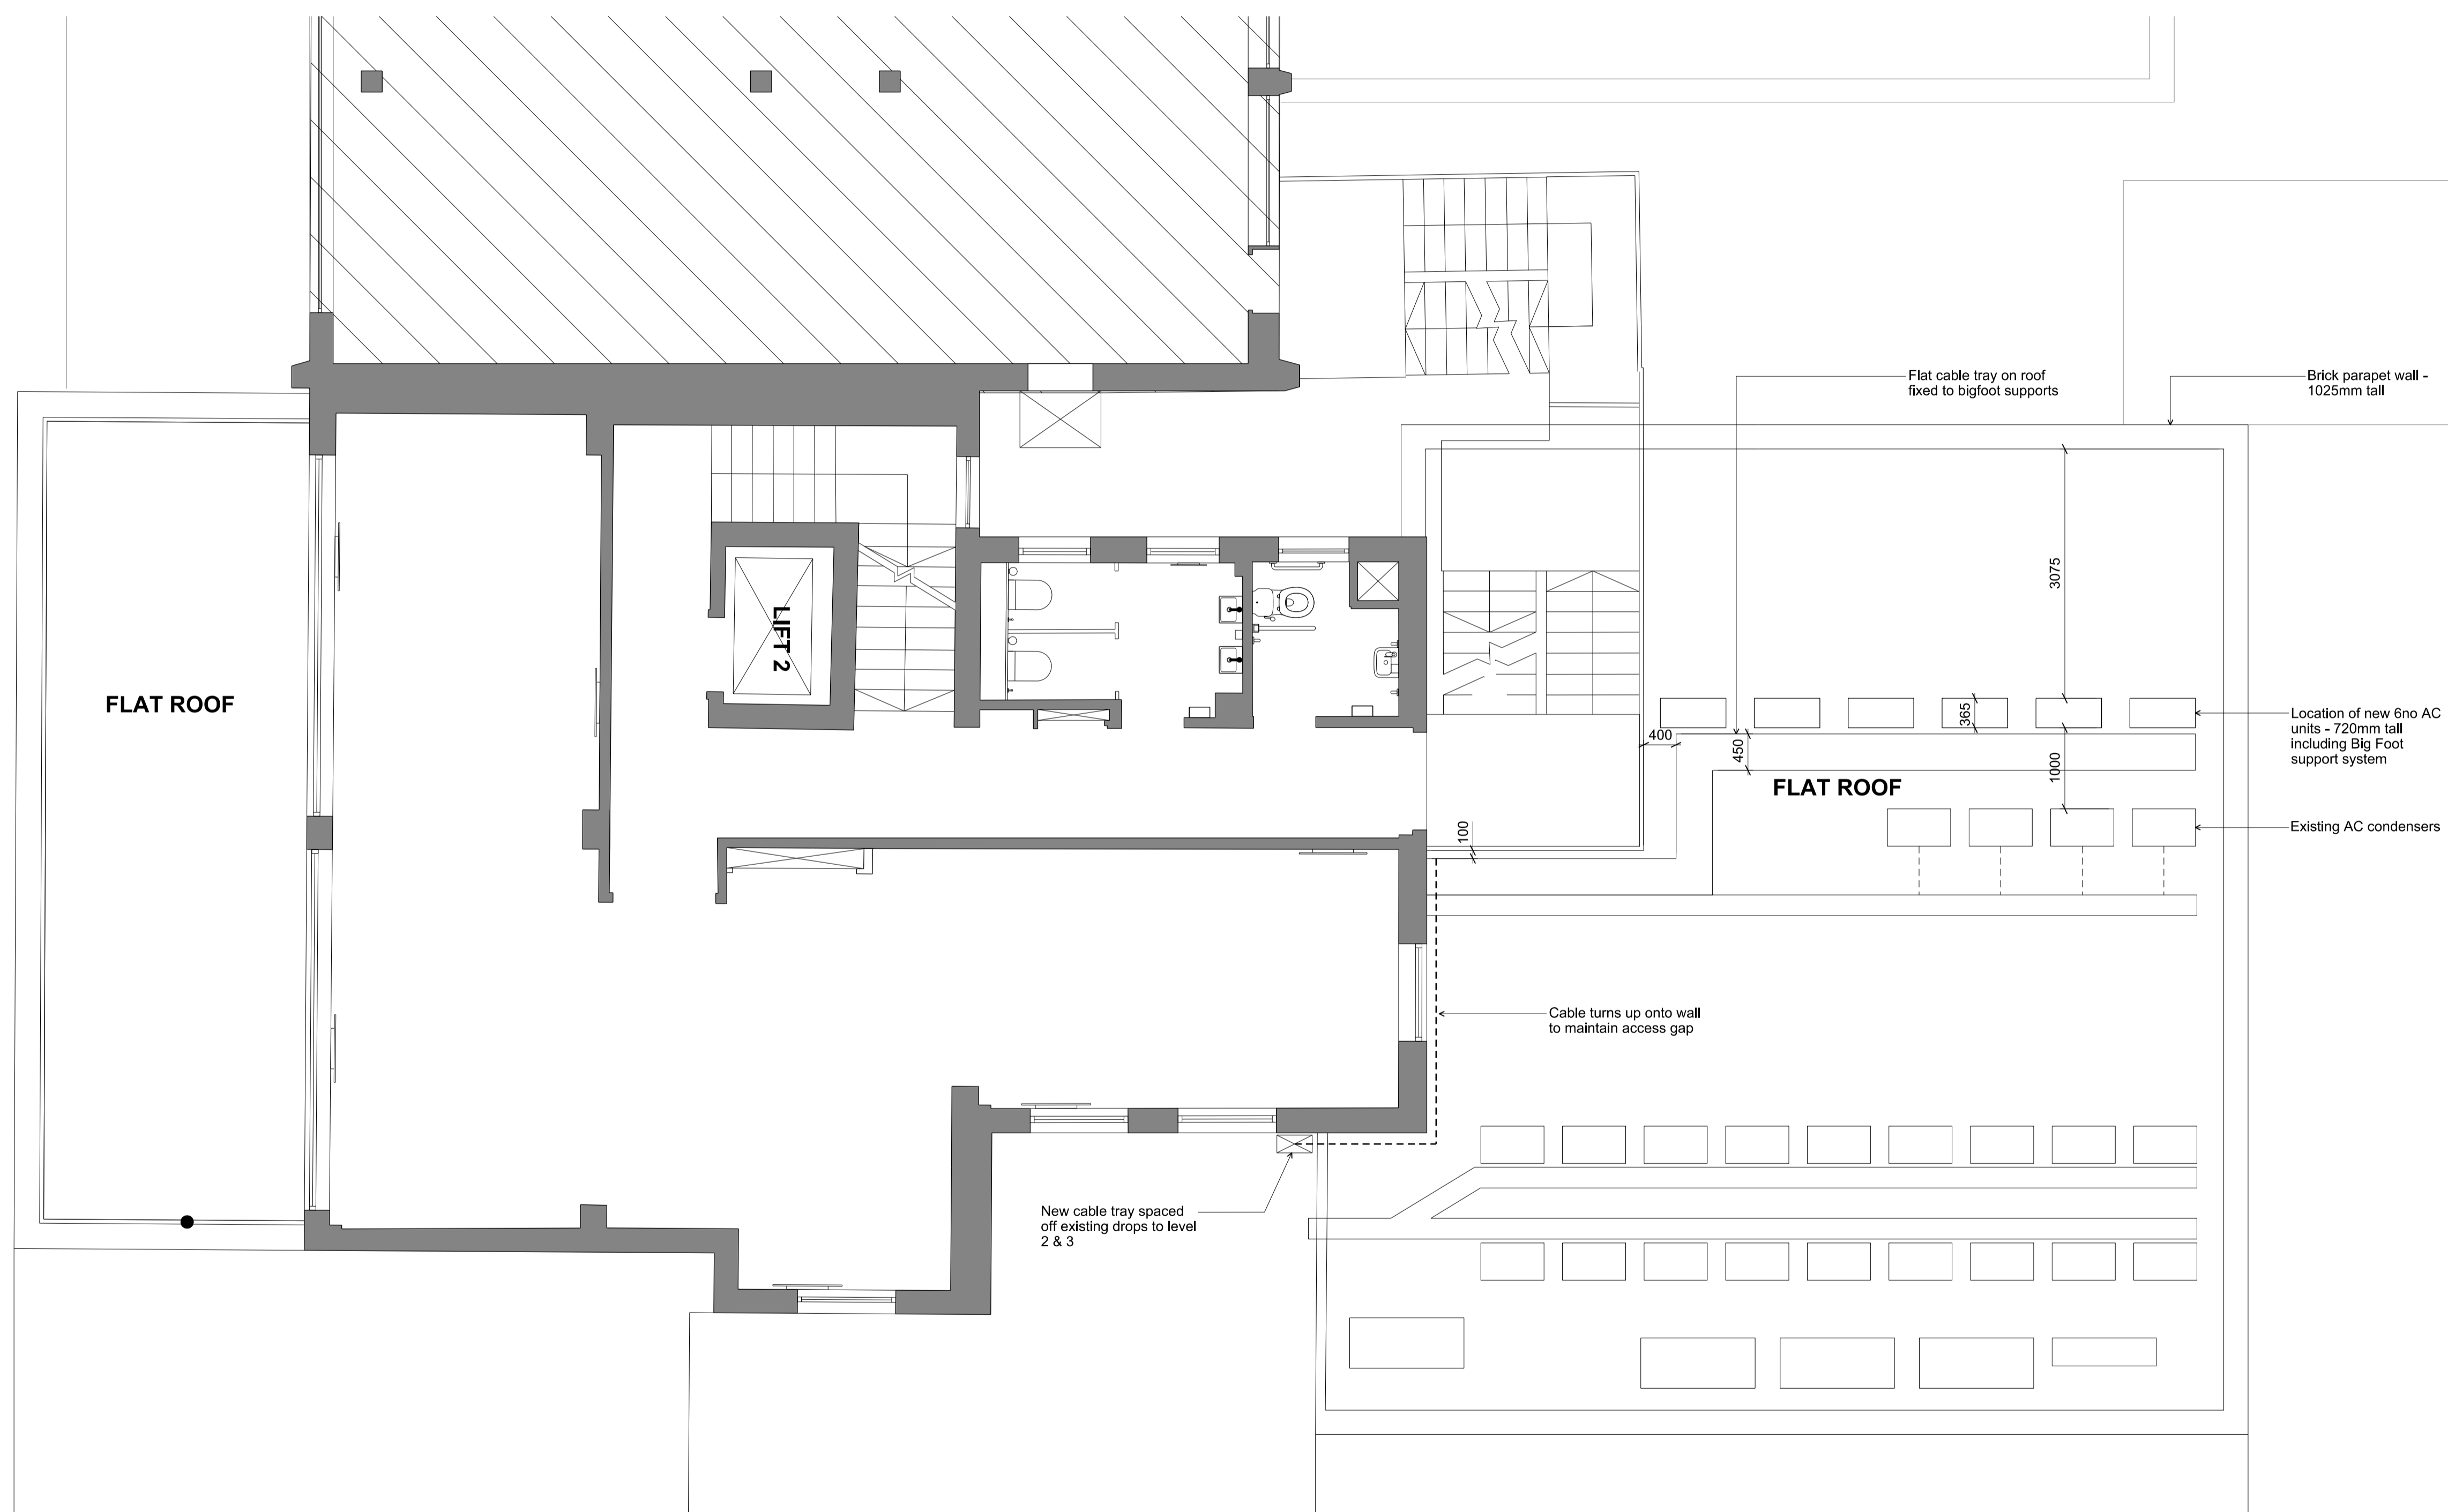


**DO NOT SCALE THIS DRAWING**

Contractors are to check all dimensions prior to commencement on site and notify the architect of any errors, omissions, or discrepancies.

TateHindle Limited retain copyright of this drawing. It may not be copied, altered or reproduced in any way without their written authority.

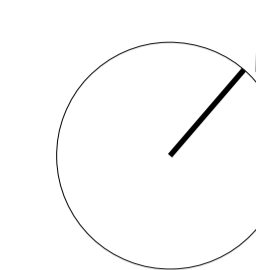

Rev	Description	Date	Status
00	Planning Issue	24-03-17	FF

**FOR INFORMATION**

Client  
**PLATINE HOLDINGS**

Project  
**33 ALFRED PLACE**

Drawing  
**FIFTH FLOOR  
PROPOSED PLAN  
GA**

Scale	Drawn	Date	Checked
1:50@A1	FF	24-03-17	JP

Project no.	Dwg	Revision
15065	PL(03)015	00

**tatehindle**

**TateHindle Limited**  
1 Lindsey Street  
Smithfield  
London EC1A 9HP  
T 020 7332 4850  
mail@tatehindle.co.uk  
www.tatehindle.co.uk